

# Canopy Style: 3 x 2 Stacked

Canopy Size: 45' x 86'

Initial Levels at grade and vertically on pumps.

## (18) SCM-LED-15L-SC-50

Fixture Lumens: 15,631

Fixture Watts: 111.1

Lumens/Watt: 141

Mounting Height: 15'

## Calculation Summary

Canopy Average: 44.19

Pump Average Inner: 22.77


Pump Average Outer: 18.24

Transition Average: 3.86

Total Watts: 2000

Watts/sq.ft.: 0.52

Lumens/sq.ft. : 73

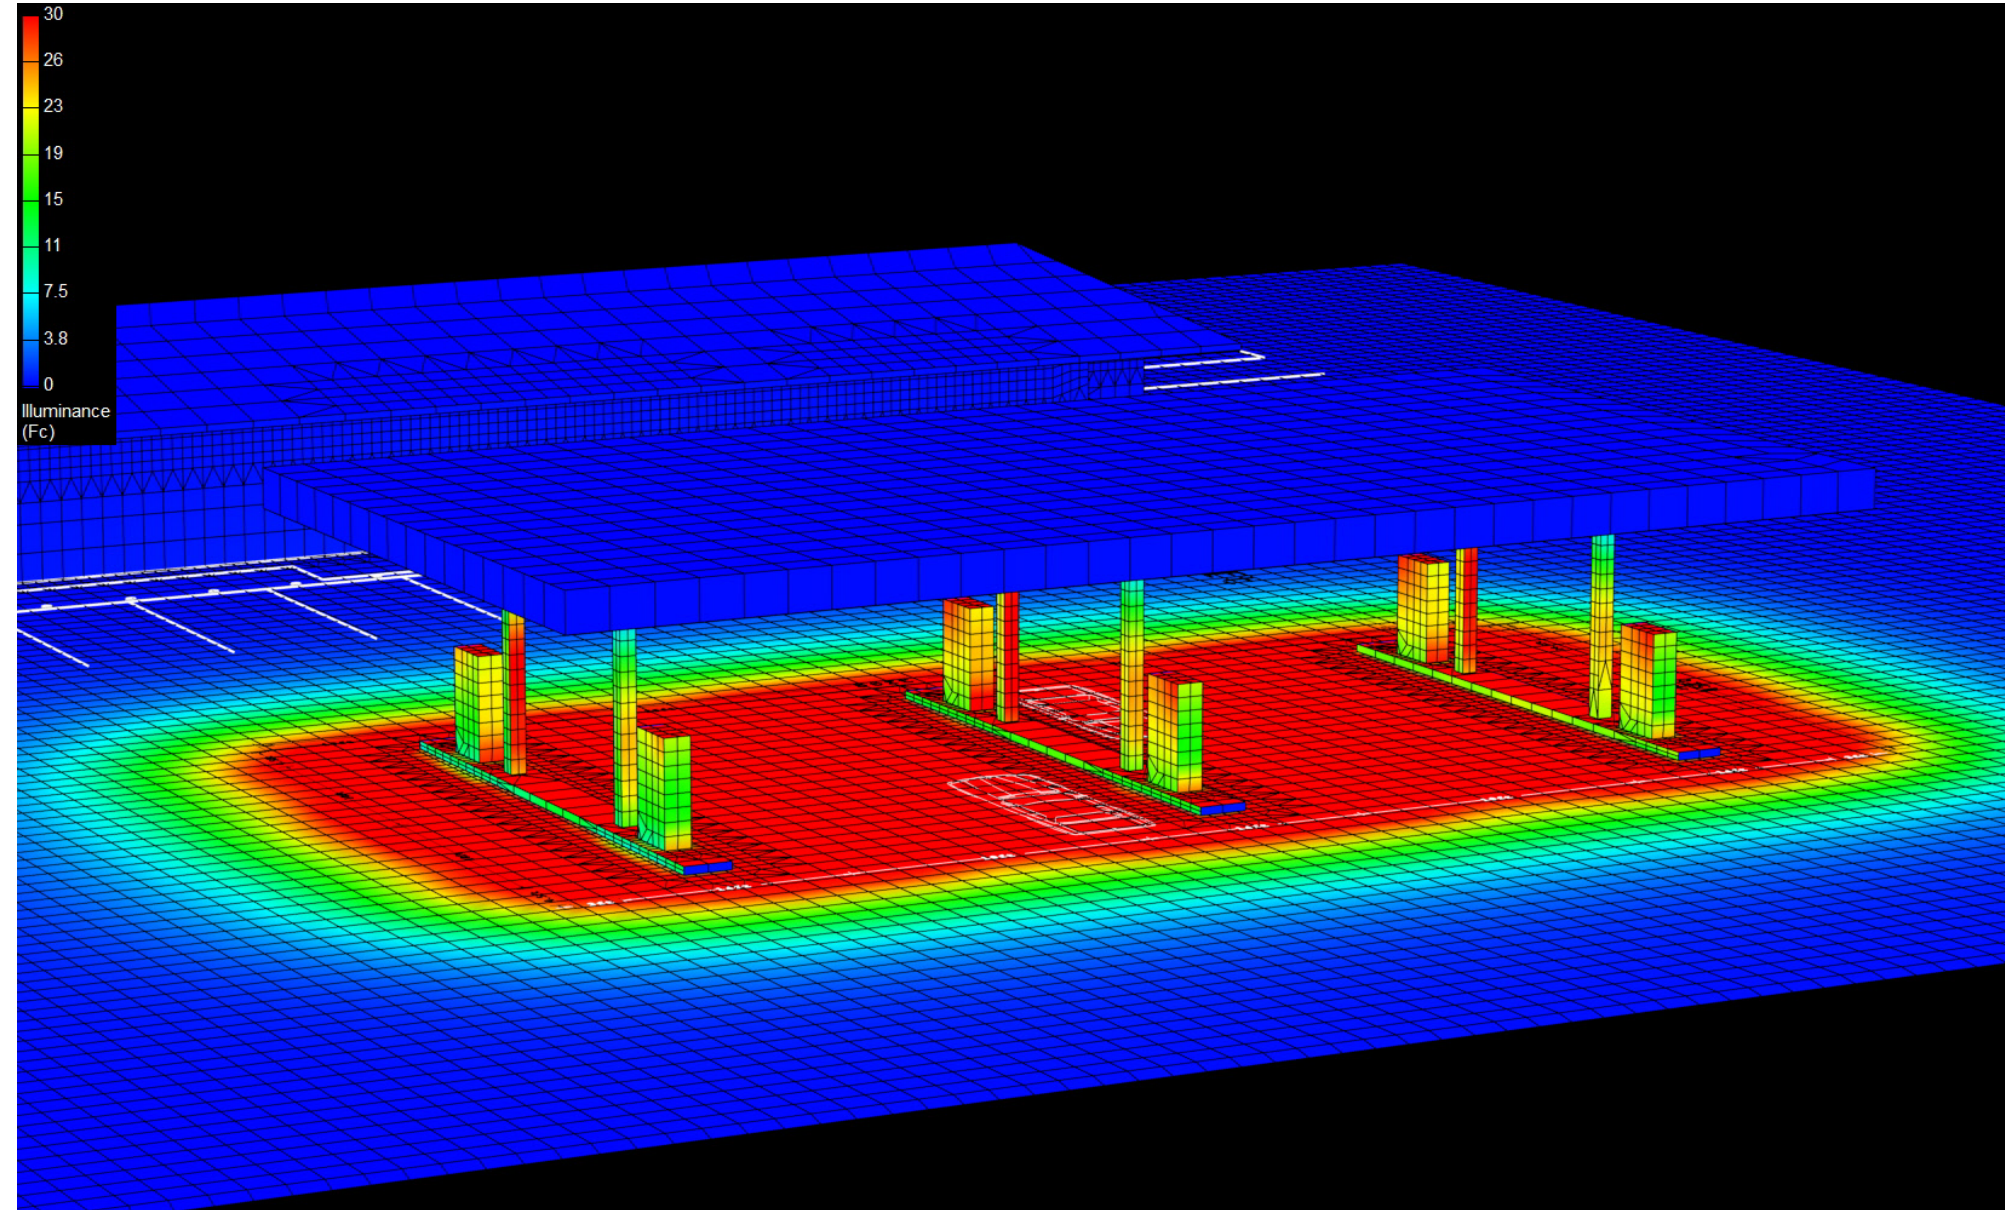



# Canopy Style: 3 x 2 Stacked

Canopy Size: 45' x 86'

Initial Levels at grade and vertically on pumps.

## (18) SCM-LED-15L-SC-50

Fixture Lumens: 15,631

Fixture Watts: 111.1

Lumens/Watt: 141

Mounting Height: 15'

## Calculation Summary

Canopy Average: 44.19

Pump Average Inner: 22.77


Pump Average Outer: 18.24

Transition Average: 3.86

Total Watts: 2000

Watts/sq.ft.: 0.52

Lumens/sq.ft. : 73

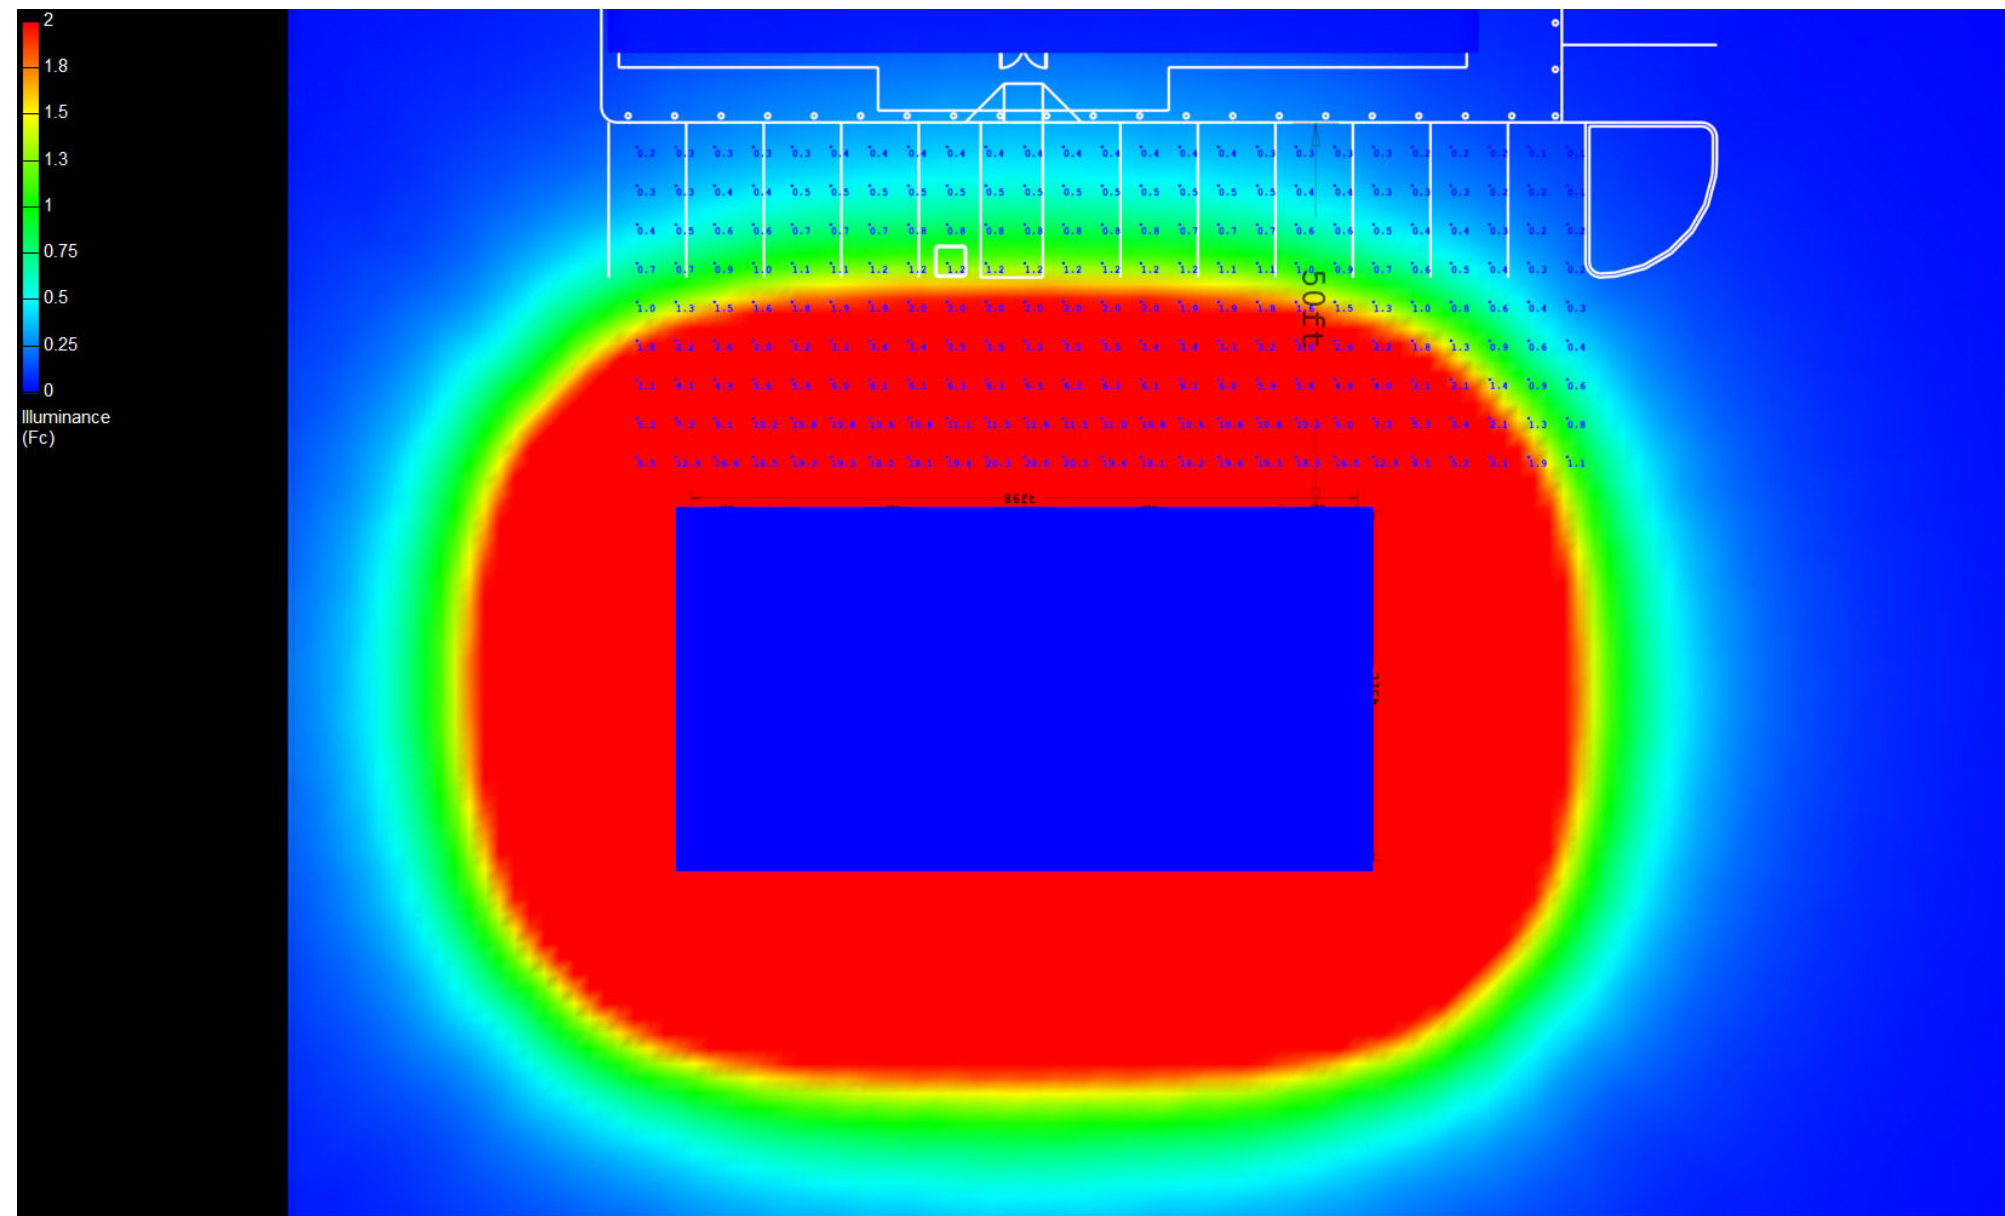

# Canopy Style: 3 x 2 Stacked

Canopy Size: 45' x 86'

Initial Levels at grade and vertically on pumps.

## (18) SCM-LED-15L-SC-50

Fixture Lumens: 15,631

Fixture Watts: 111.1

Lumens/Watt: 141

Mounting Height: 15'

## Calculation Summary

Canopy Average: 44.19

Pump Average Inner: 22.77

Pump Average Outer: 18.24

Transition Average: 3.86

Total Watts: 2000

Watts/sq.ft.: 0.52

Lumens/sq.ft. : 73



SCM

