

Canopy Style: 3 x 2 Stacked

Canopy Size: 45' x 86'

Initial Levels at grade and vertically on pumps.

(18) SCM-LED-20L-SC-50

Fixture Lumens: 19,989

Fixture Watts: 145.5

Lumens/Watt: 137

Mounting Height: 15'

Calculation Summary

Canopy Average: 55.10

Pump Average Inner: 29.56


Pump Average Outer: 22.50

Transition Average: 5.92

Total Watts: 2619

Watts/sq.ft.: 0.68

Lumens/sq.ft. : 93

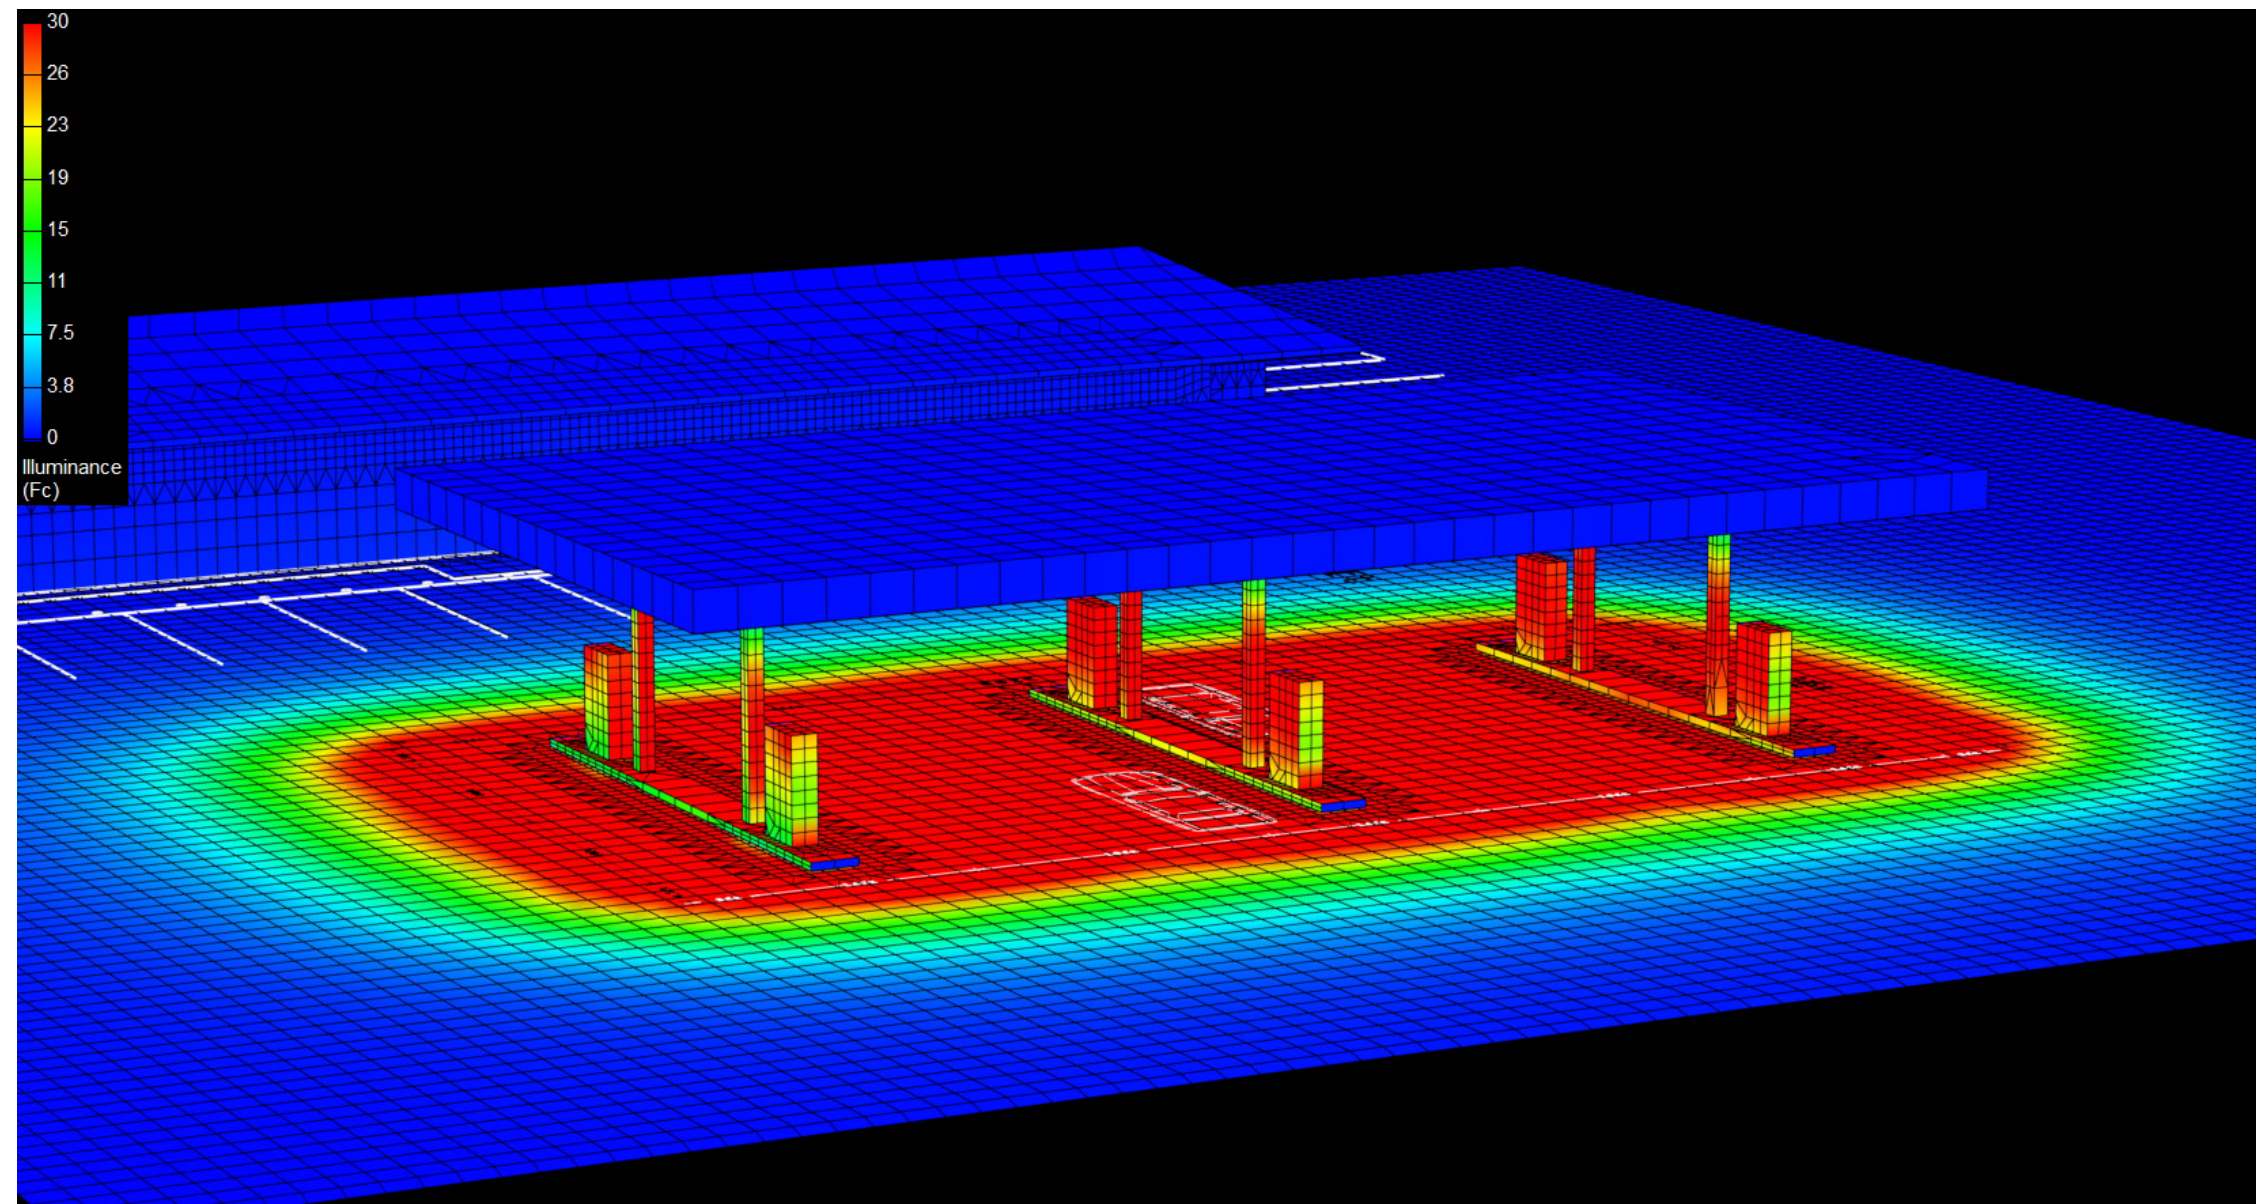

Canopy Style: 3 x 2 Stacked

Canopy Size: 45' x 86'

Initial Levels at grade and vertically on pumps.

(18) SCM-LED-20L-SC-50

Fixture Lumens: 19,989

Fixture Watts: 145.5

Lumens/Watt: 137

Mounting Height: 15'

Calculation Summary

Canopy Average: 55.10

Pump Average Inner: 29.56


Pump Average Outer: 22.50

Transition Average: 5.92

Total Watts: 2619

Watts/sq.ft.: 0.68

Lumens/sq.ft. : 93

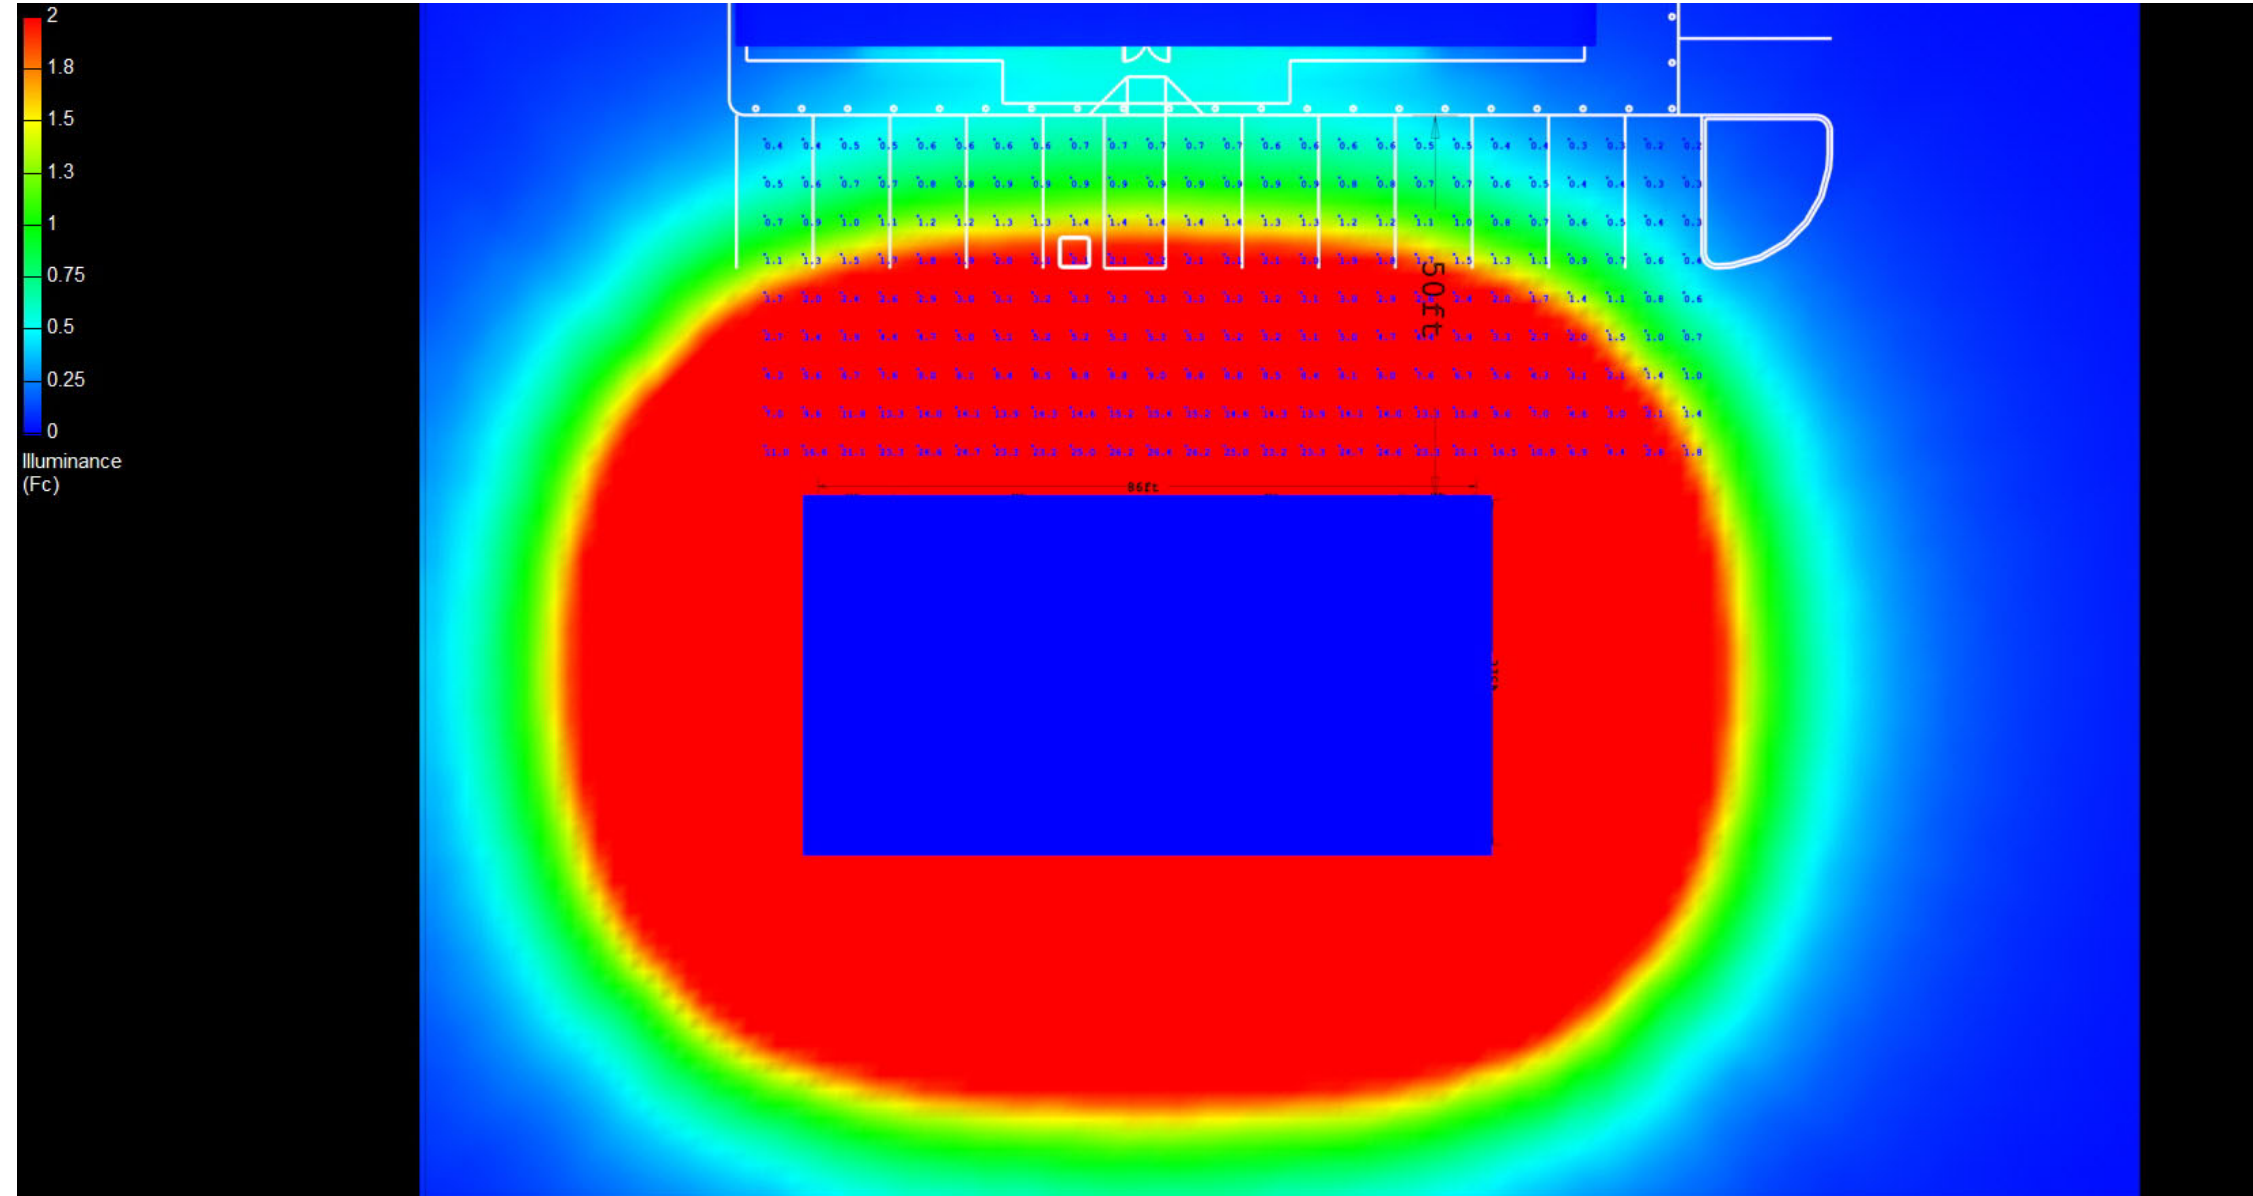

Canopy Style: 3 x 2 Stacked

Canopy Size: 45' x 86'

Initial Levels at grade and vertically on pumps.

(18) SCM-LED-20L-SC-50

Fixture Lumens: 19,989

Fixture Watts: 145.5

Lumens/Watt: 137

Mounting Height: 15'

Calculation Summary

Canopy Average: 55.10

Pump Average Inner: 29.56

Pump Average Outer: 22.50

Transition Average: 5.92

Total Watts: 2619

Watts/sq.ft.: 0.68

Lumens/sq.ft. : 93

