

Canopy Style: 3 x 2 Stacked

Canopy Size: 45' x 86'

Initial Levels at grade and vertically on pumps.

(12) SCM-LED-20L-SC-50

Fixture Lumens: 19,989

Fixture Watts: 145.5

Lumens/Watt: 137

Mounting Height: 15'

Calculation Summary

Canopy Average: 35.00

Pump Average Inner: 15.15


Pump Average Outer: 21.97

Transition Average: 3.47

Total Watts: 1746

Watts/sq.ft.: 0.45

Lumens/sq.ft. : 62

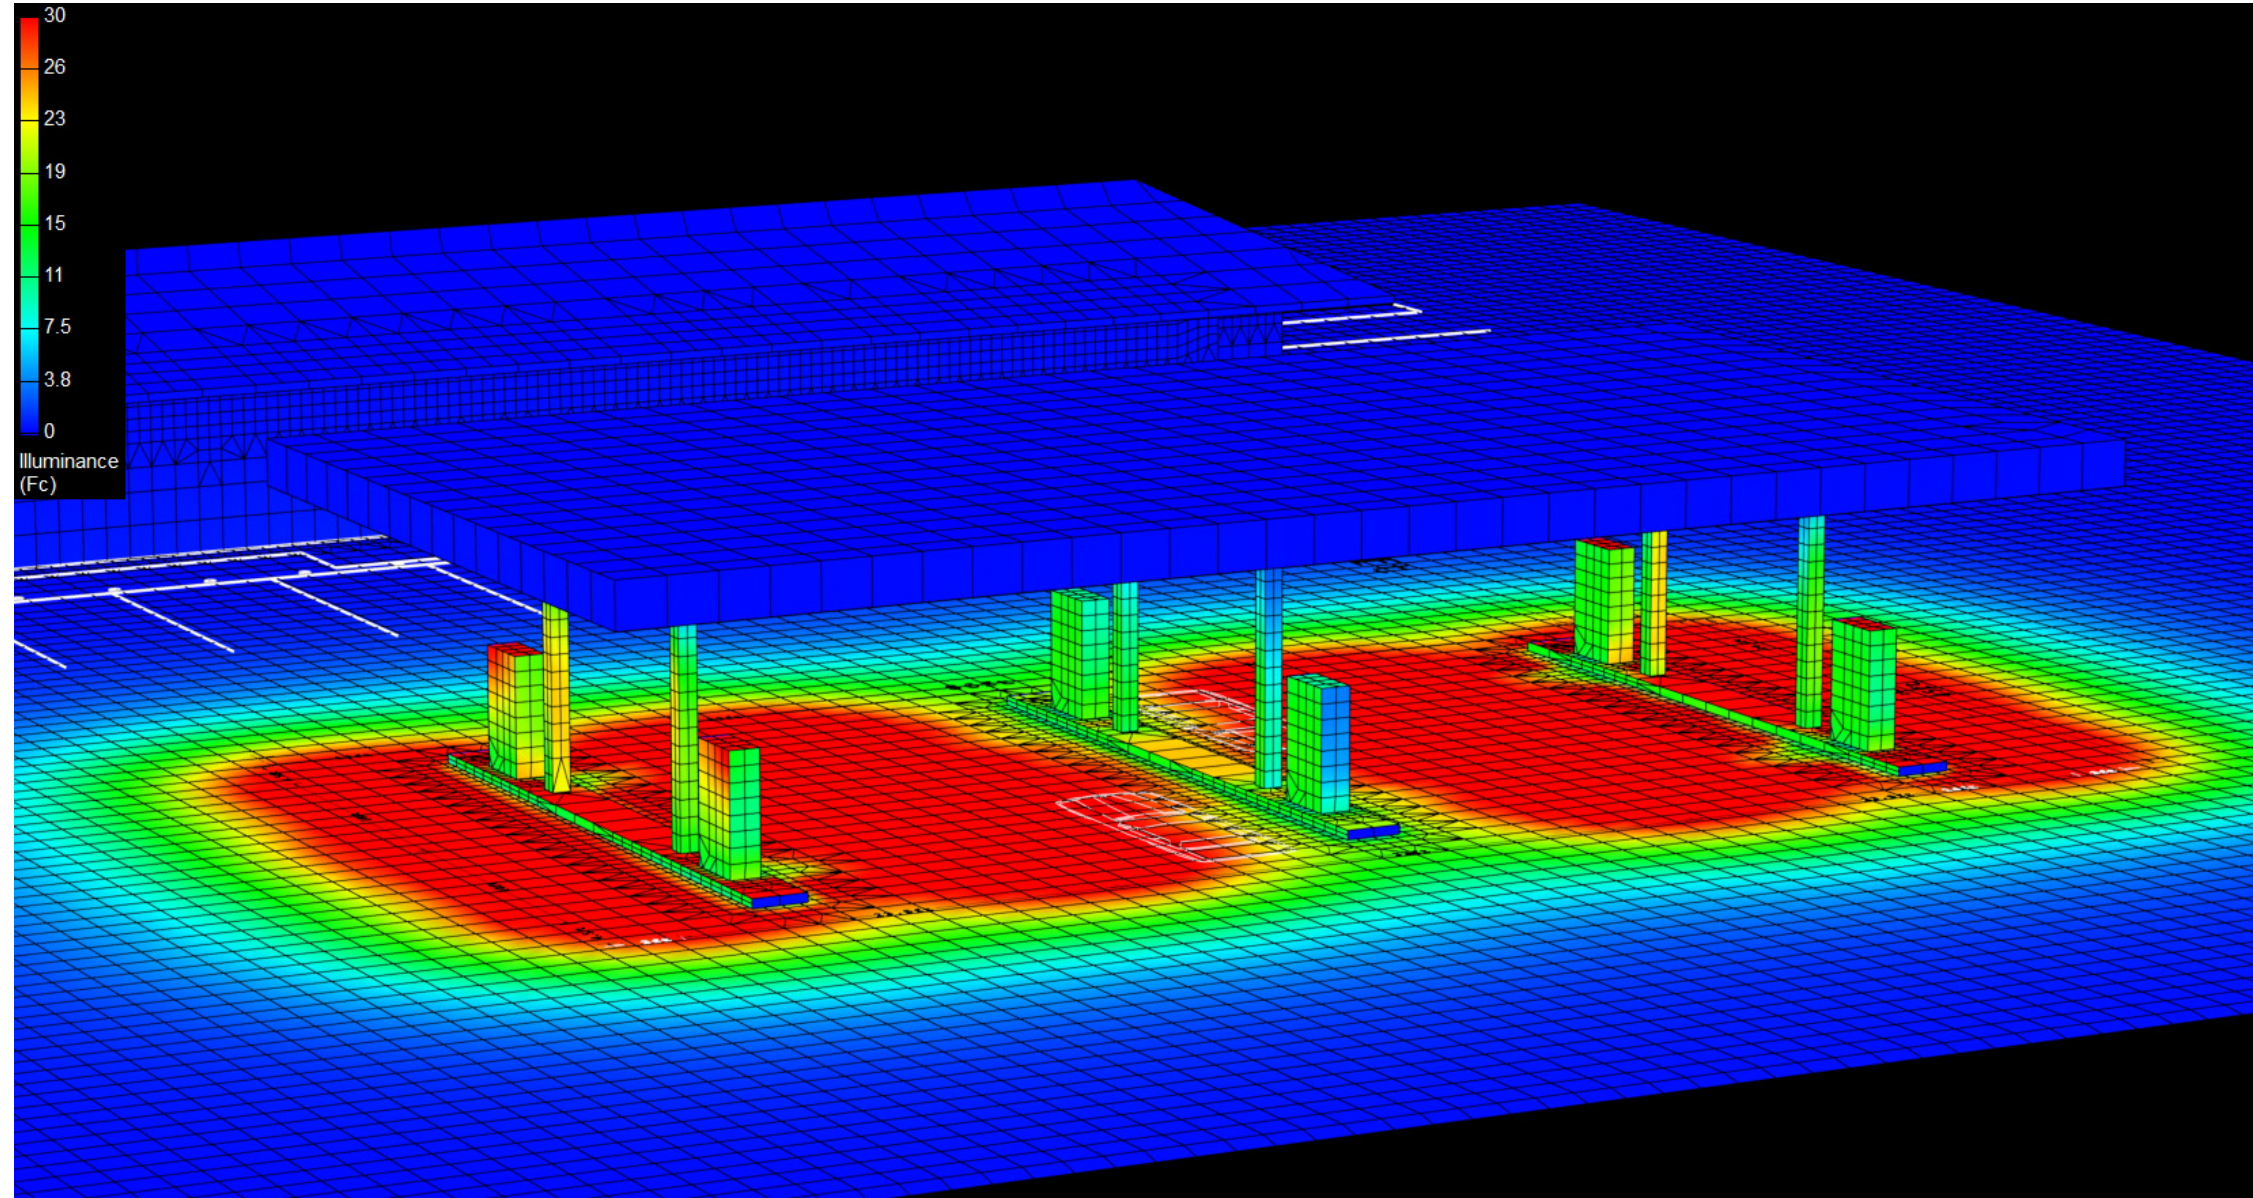

Canopy Style: 3 x 2 Stacked

Canopy Size: 45' x 86'

Initial Levels at grade and vertically on pumps.

(12) SCM-LED-20L-SC-50

Fixture Lumens: 19,989

Fixture Watts: 145.5

Lumens/Watt: 137

Mounting Height: 15'

Calculation Summary

Canopy Average: 35.00

Pump Average Inner: 15.15


Pump Average Outer: 21.97

Transition Average: 3.47

Total Watts: 1746

Watts/sq.ft.: 0.45

Lumens/sq.ft. : 62

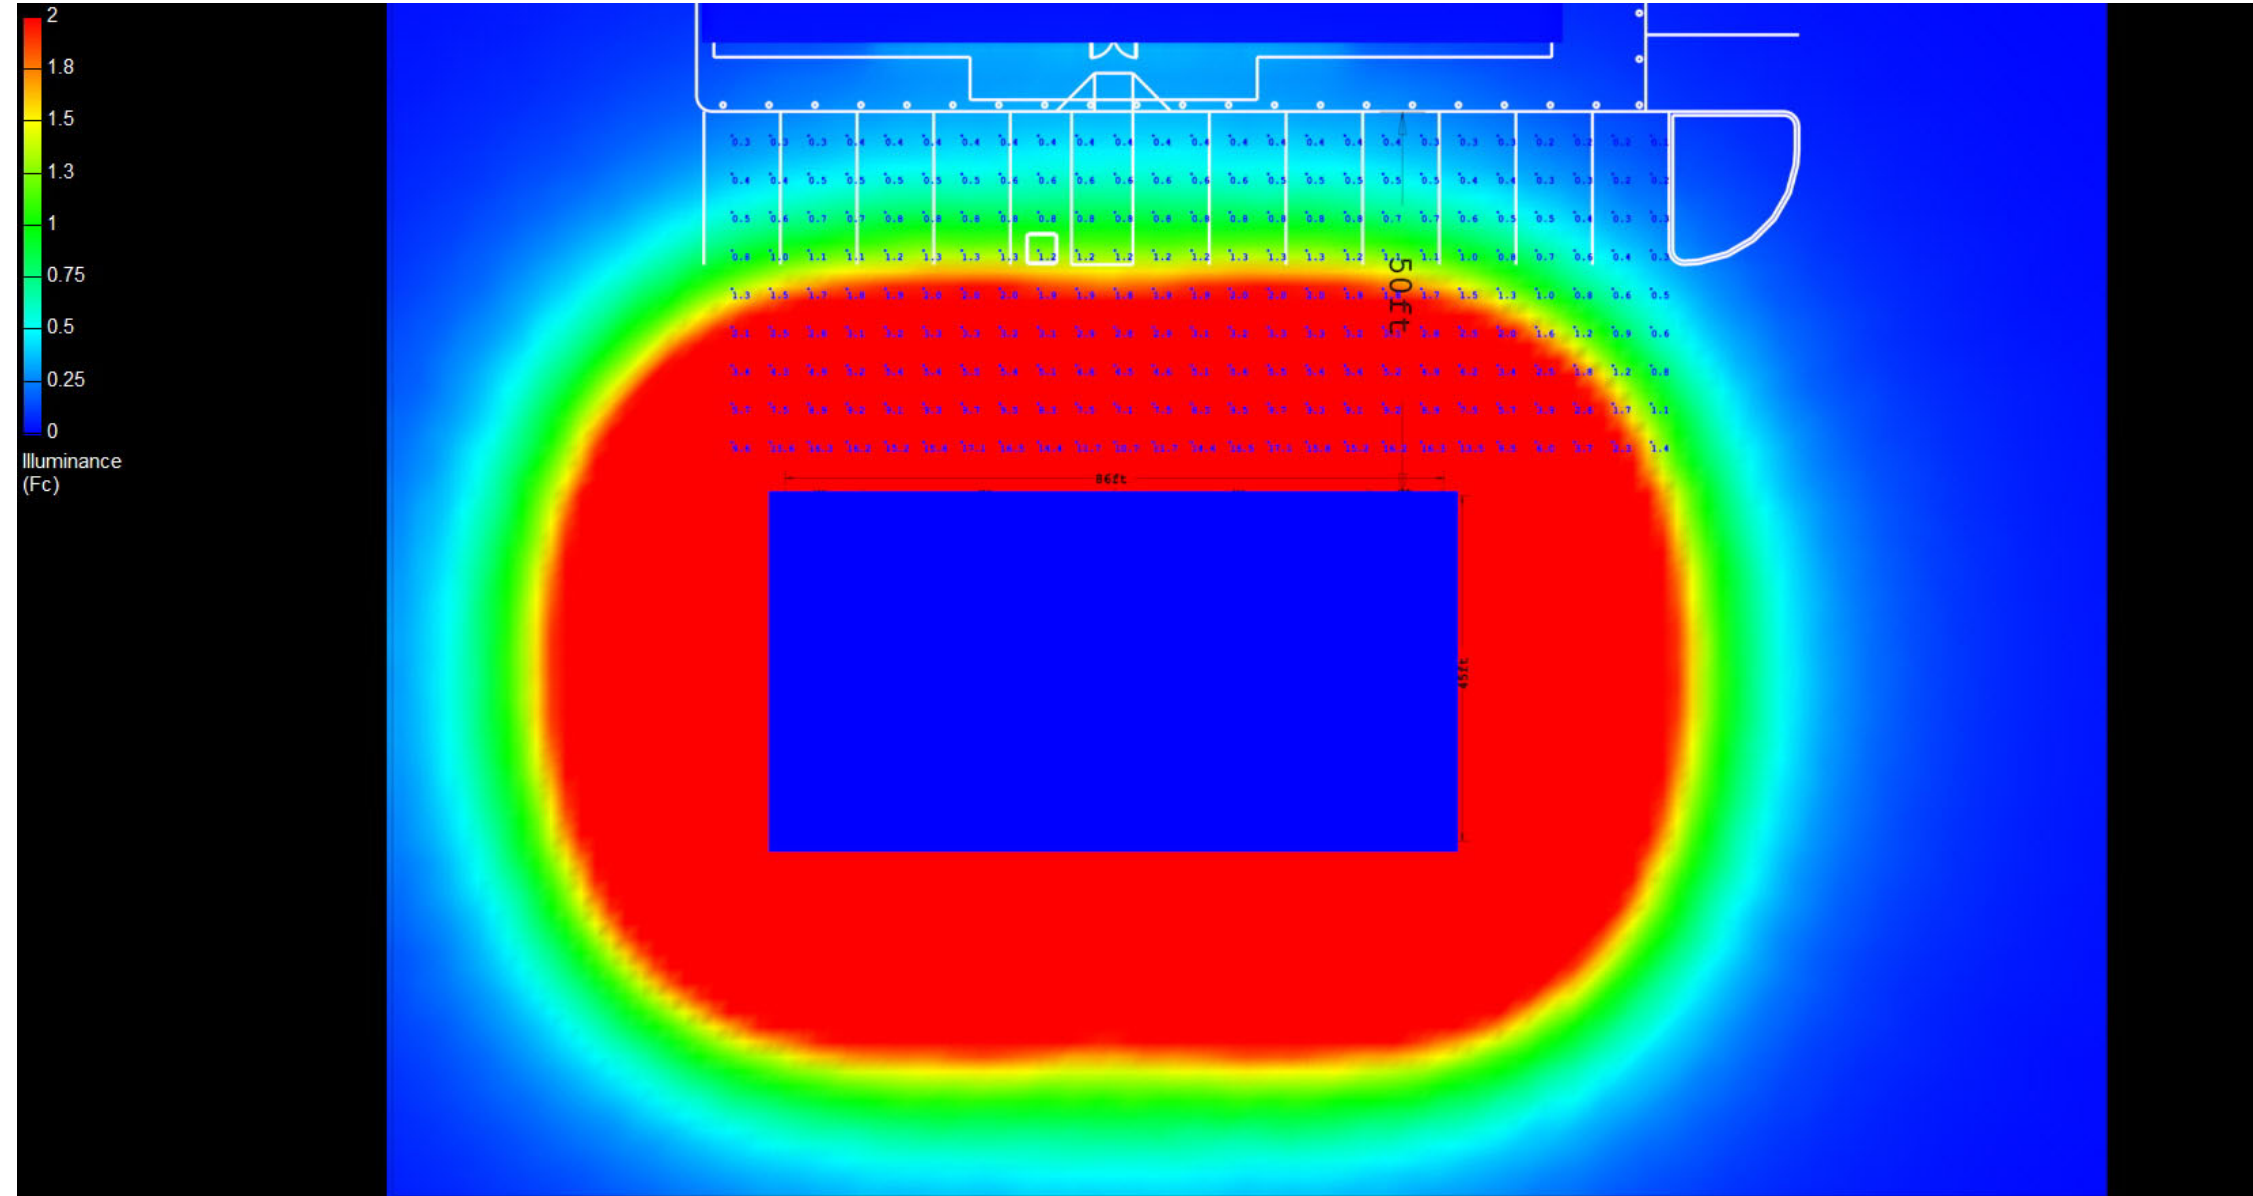

Canopy Style: 3 x 2 Stacked

Canopy Size: 45' x 86'

Initial Levels at grade and vertically on pumps.

(12) SCM-LED-20L-SC-50

Fixture Lumens: 19,989

Fixture Watts: 145.5

Lumens/Watt: 137

Mounting Height: 15'

Calculation Summary

Canopy Average: 35.00

Pump Average Inner: 15.15

Pump Average Outer: 21.97

Transition Average: 3.47

Total Watts: 1746

Watts/sq.ft.: 0.45

Lumens/sq.ft. : 62

