

# Canopy Style: 3 x 3 Stacked

Canopy Size: 40' x 92'

Initial Levels at grade and vertically on pumps.

## (18) SCM-LED-08L-SC-50

Fixture Lumens: 7,983

Fixture Watts: 55.4

Lumens/Watt: 144

Mounting Height: 15'

## Calculation Summary

Canopy Average: 22.65

Pump Average Inner: 14.57


Pump Average Outer: 9.49

Transition Average: 2.24

Total Watts: 997.2

Watts/sq.ft.: 0.27

Lumens/sq.ft. : 39

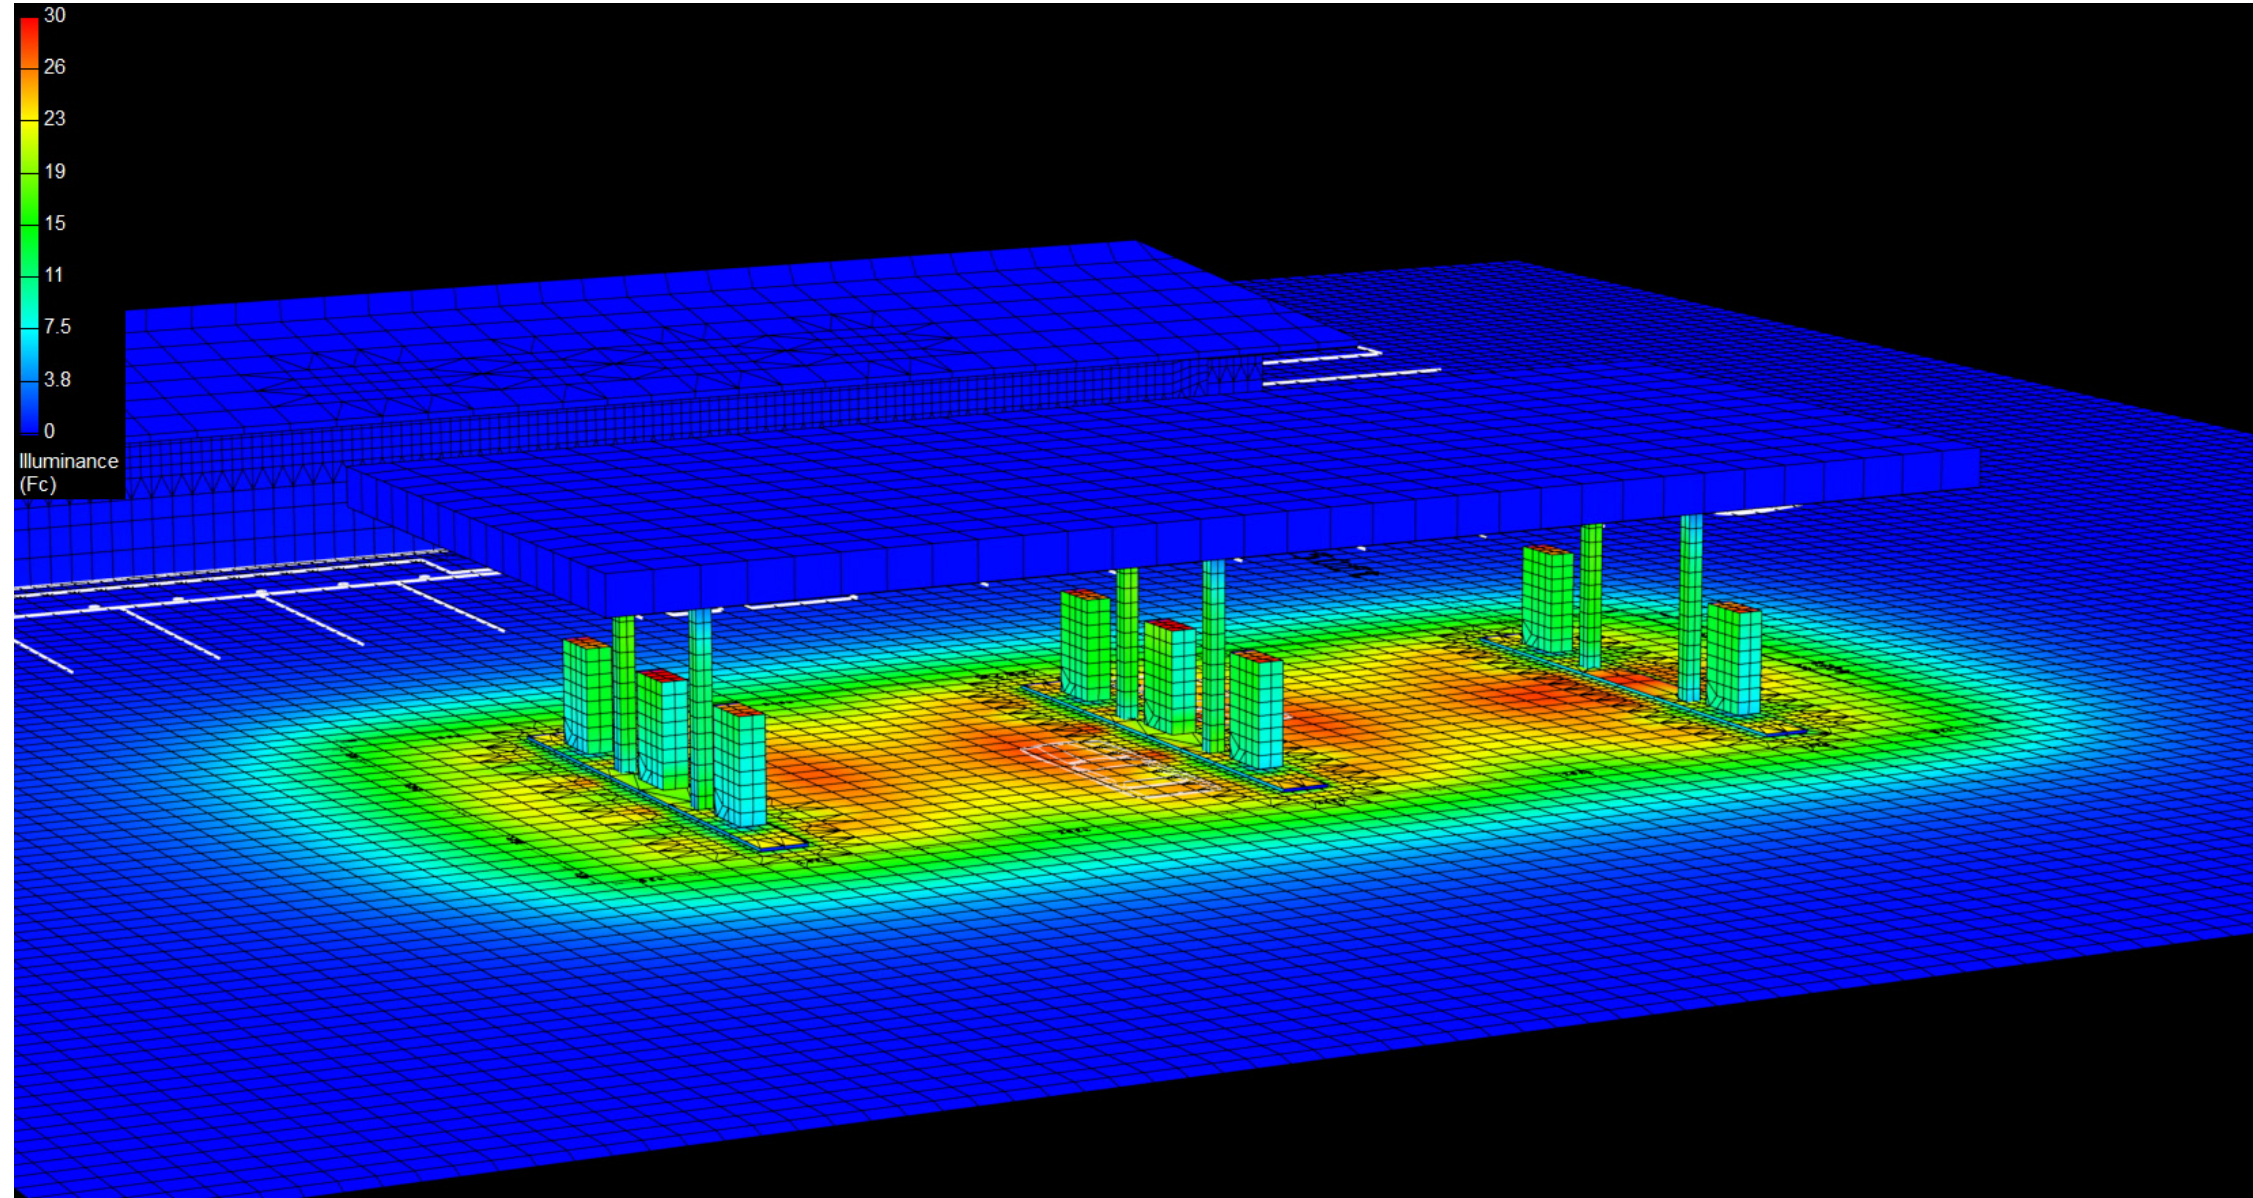



# Canopy Style: 3 x 3 Stacked

Canopy Size: 40' x 92'

Initial Levels at grade and vertically on pumps.

## (18) SCM-LED-08L-SC-50

Fixture Lumens: 7,983

Fixture Watts: 55.4

Lumens/Watt: 144

Mounting Height: 15'

## Calculation Summary

Canopy Average: 22.65

Pump Average Inner: 14.57


Pump Average Outer: 9.49

Transition Average: 2.24

Total Watts: 997.2

Watts/sq.ft.: 0.27

Lumens/sq.ft. : 39

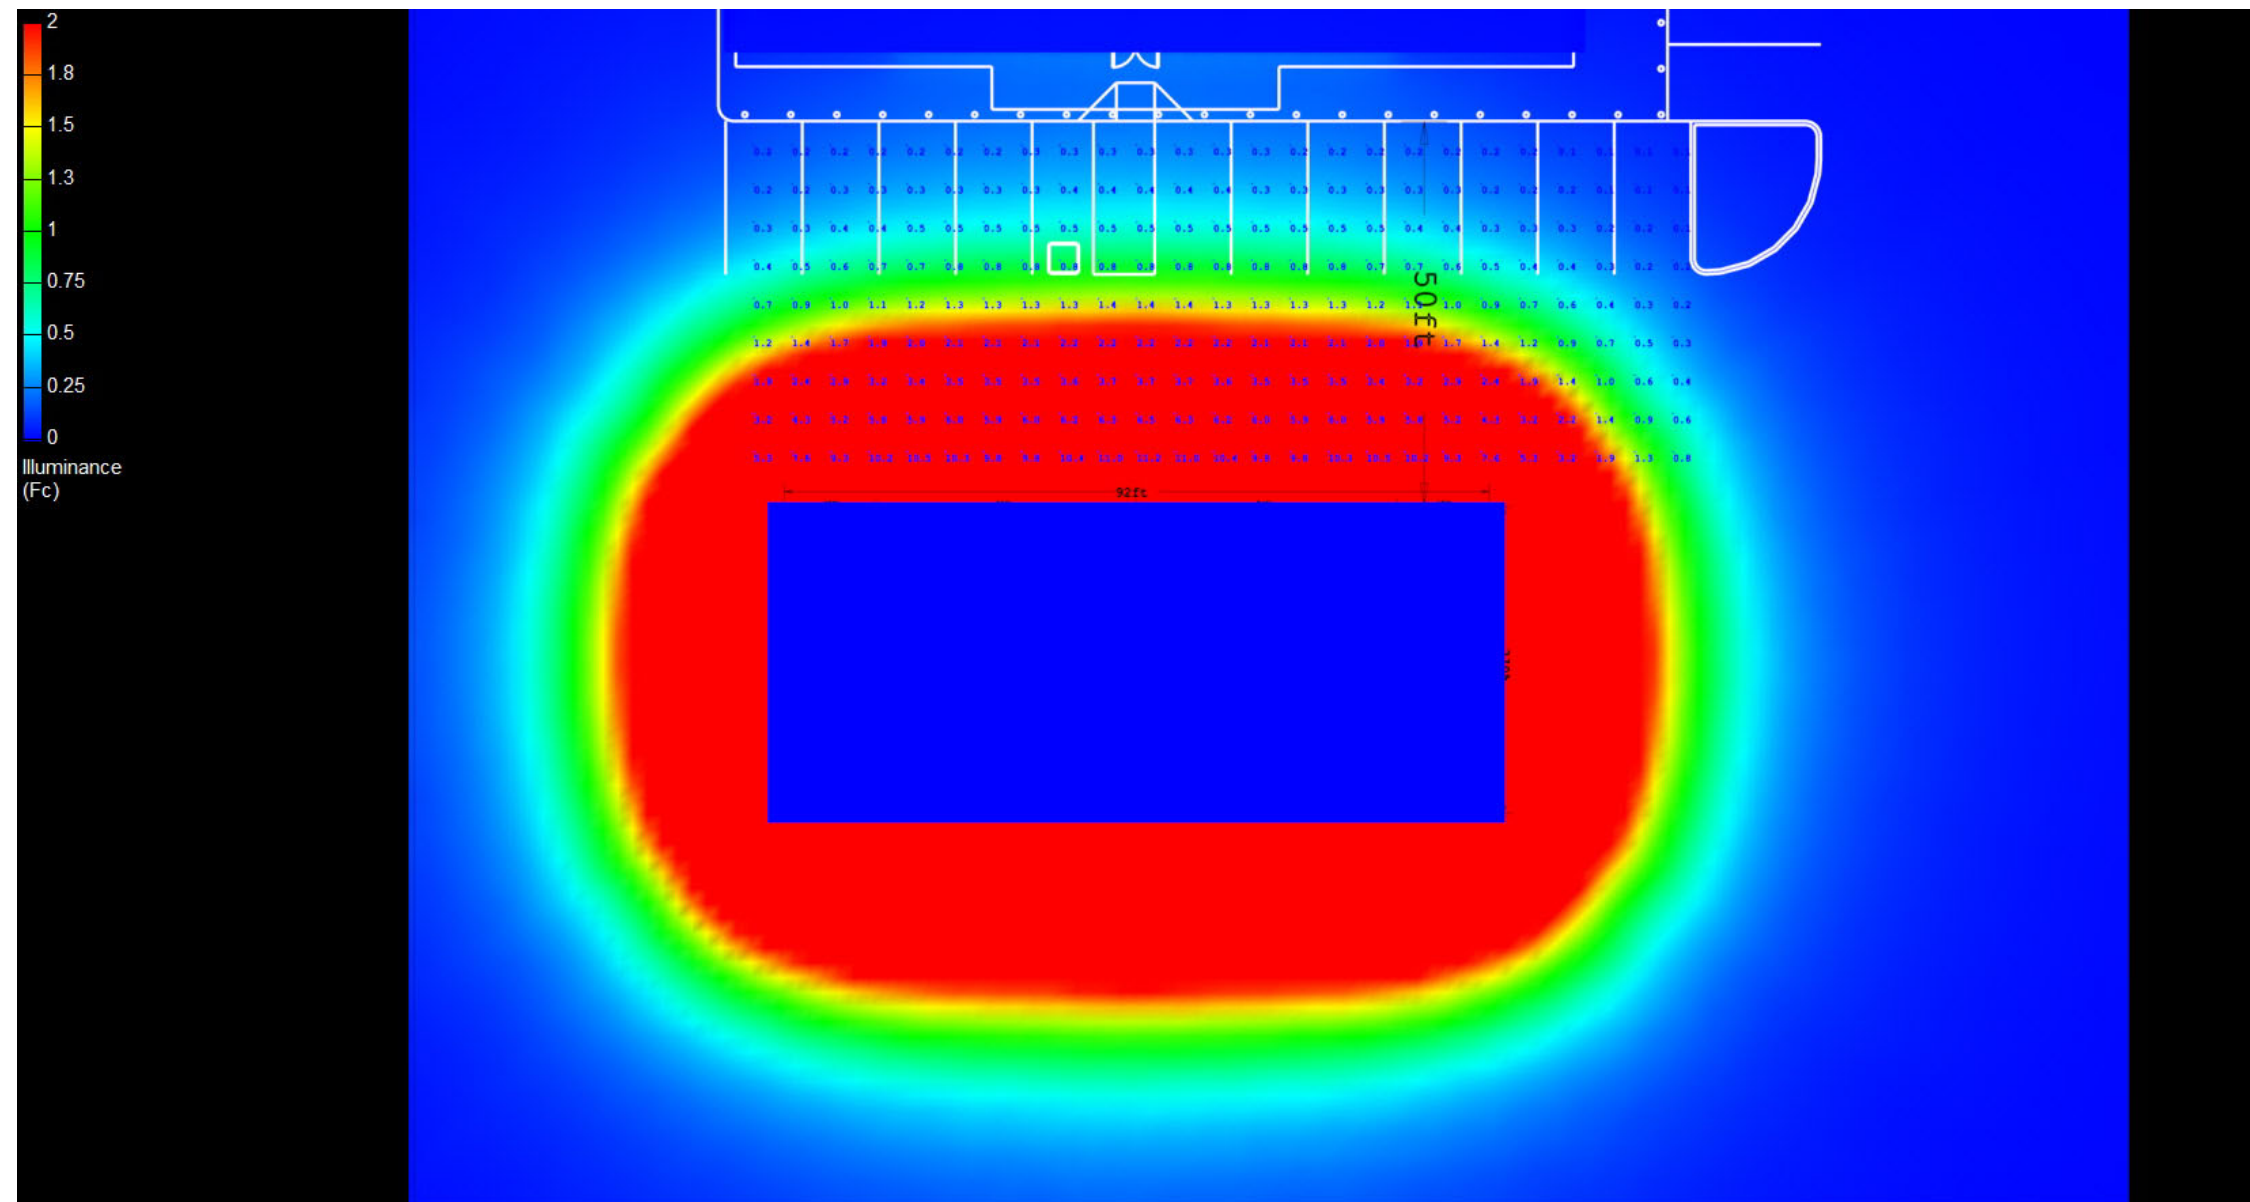

# Canopy Style: 3 x 3 Stacked

Canopy Size: 40' x 92'

Initial Levels at grade and vertically on pumps.

## (18) SCM-LED-08L-SC-50

Fixture Lumens: 7,983

Fixture Watts: 55.4

Lumens/Watt: 144

Mounting Height: 15'

## Calculation Summary

Canopy Average: 22.65

Pump Average Inner: 14.57

Pump Average Outer: 9.49

Transition Average: 2.24

Total Watts: 997.2

Watts/sq.ft.: 0.27

Lumens/sq.ft. : 39

