

Canopy Style: 3 x 3 Stacked

Canopy Size: 40' x 92'

Initial Levels at grade and vertically on pumps.

(18) SCM-LED-13L-SC-50

Fixture Lumens: 13,039

Fixture Watts: 84.7

Lumens/Watt: 154

Mounting Height: 15'

Calculation Summary

Canopy Average: 39.67

Pump Average Inner: 23.76


Pump Average Outer: 15.53

Transition Average: 3.67

Total Watts: 1524.6

Watts/sq.ft.: 0.41

Lumens/sq.ft. : 63.7

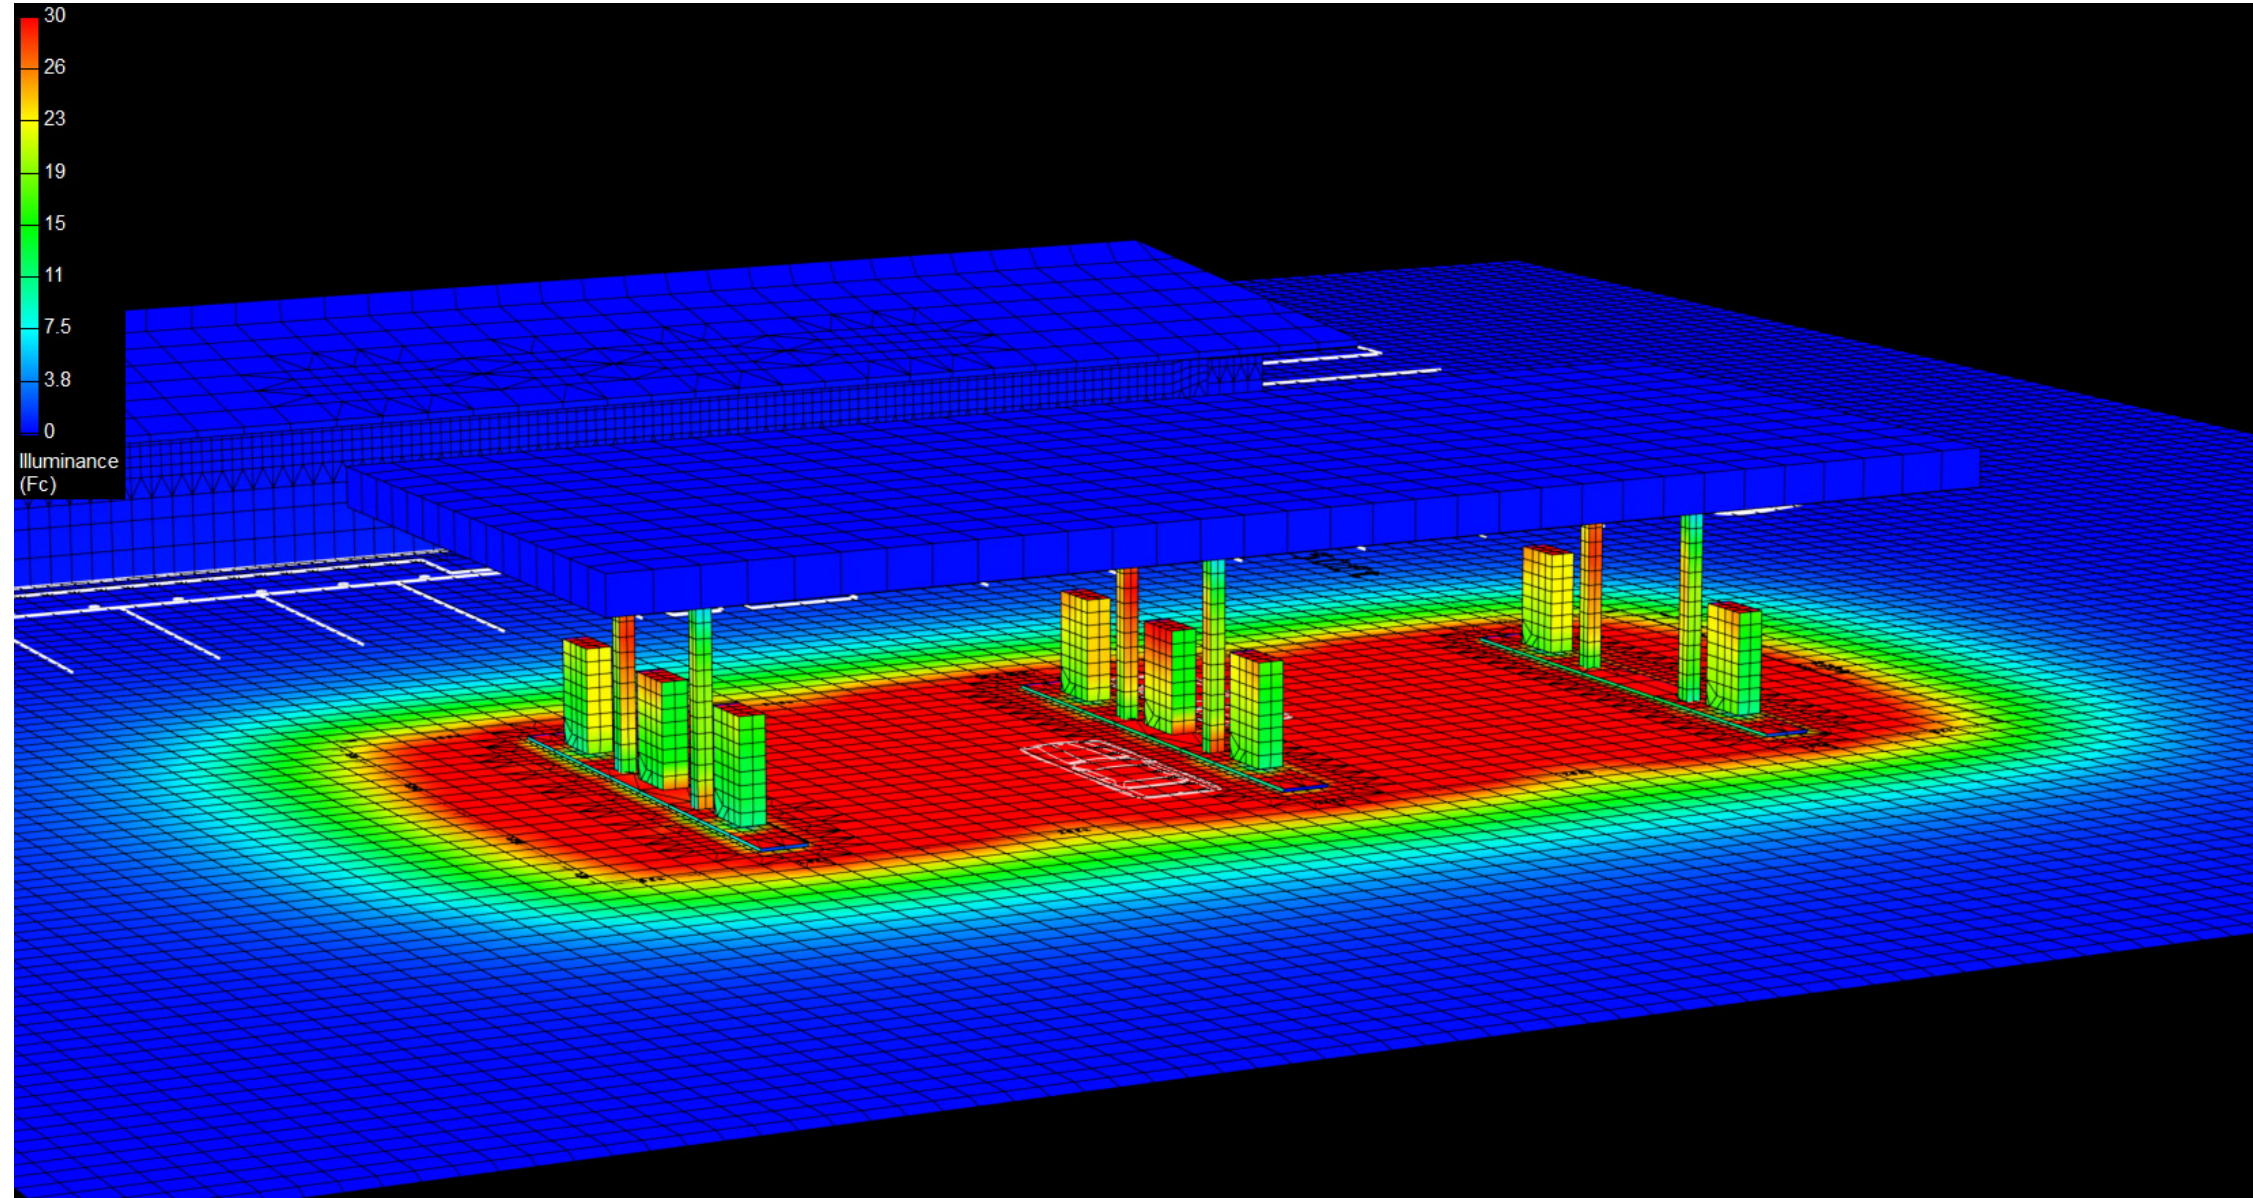

Canopy Style: 3 x 3 Stacked

Canopy Size: 40' x 92'

Initial Levels at grade and vertically on pumps.

(18) SCM-LED-13L-SC-50

Fixture Lumens: 13,039

Fixture Watts: 84.7

Lumens/Watt: 154

Mounting Height: 15'

Calculation Summary

Canopy Average: 39.67

Pump Average Inner: 23.76


Pump Average Outer: 15.53

Transition Average: 3.67

Total Watts: 1524.6

Watts/sq.ft.: 0.41

Lumens/sq.ft. : 63.7

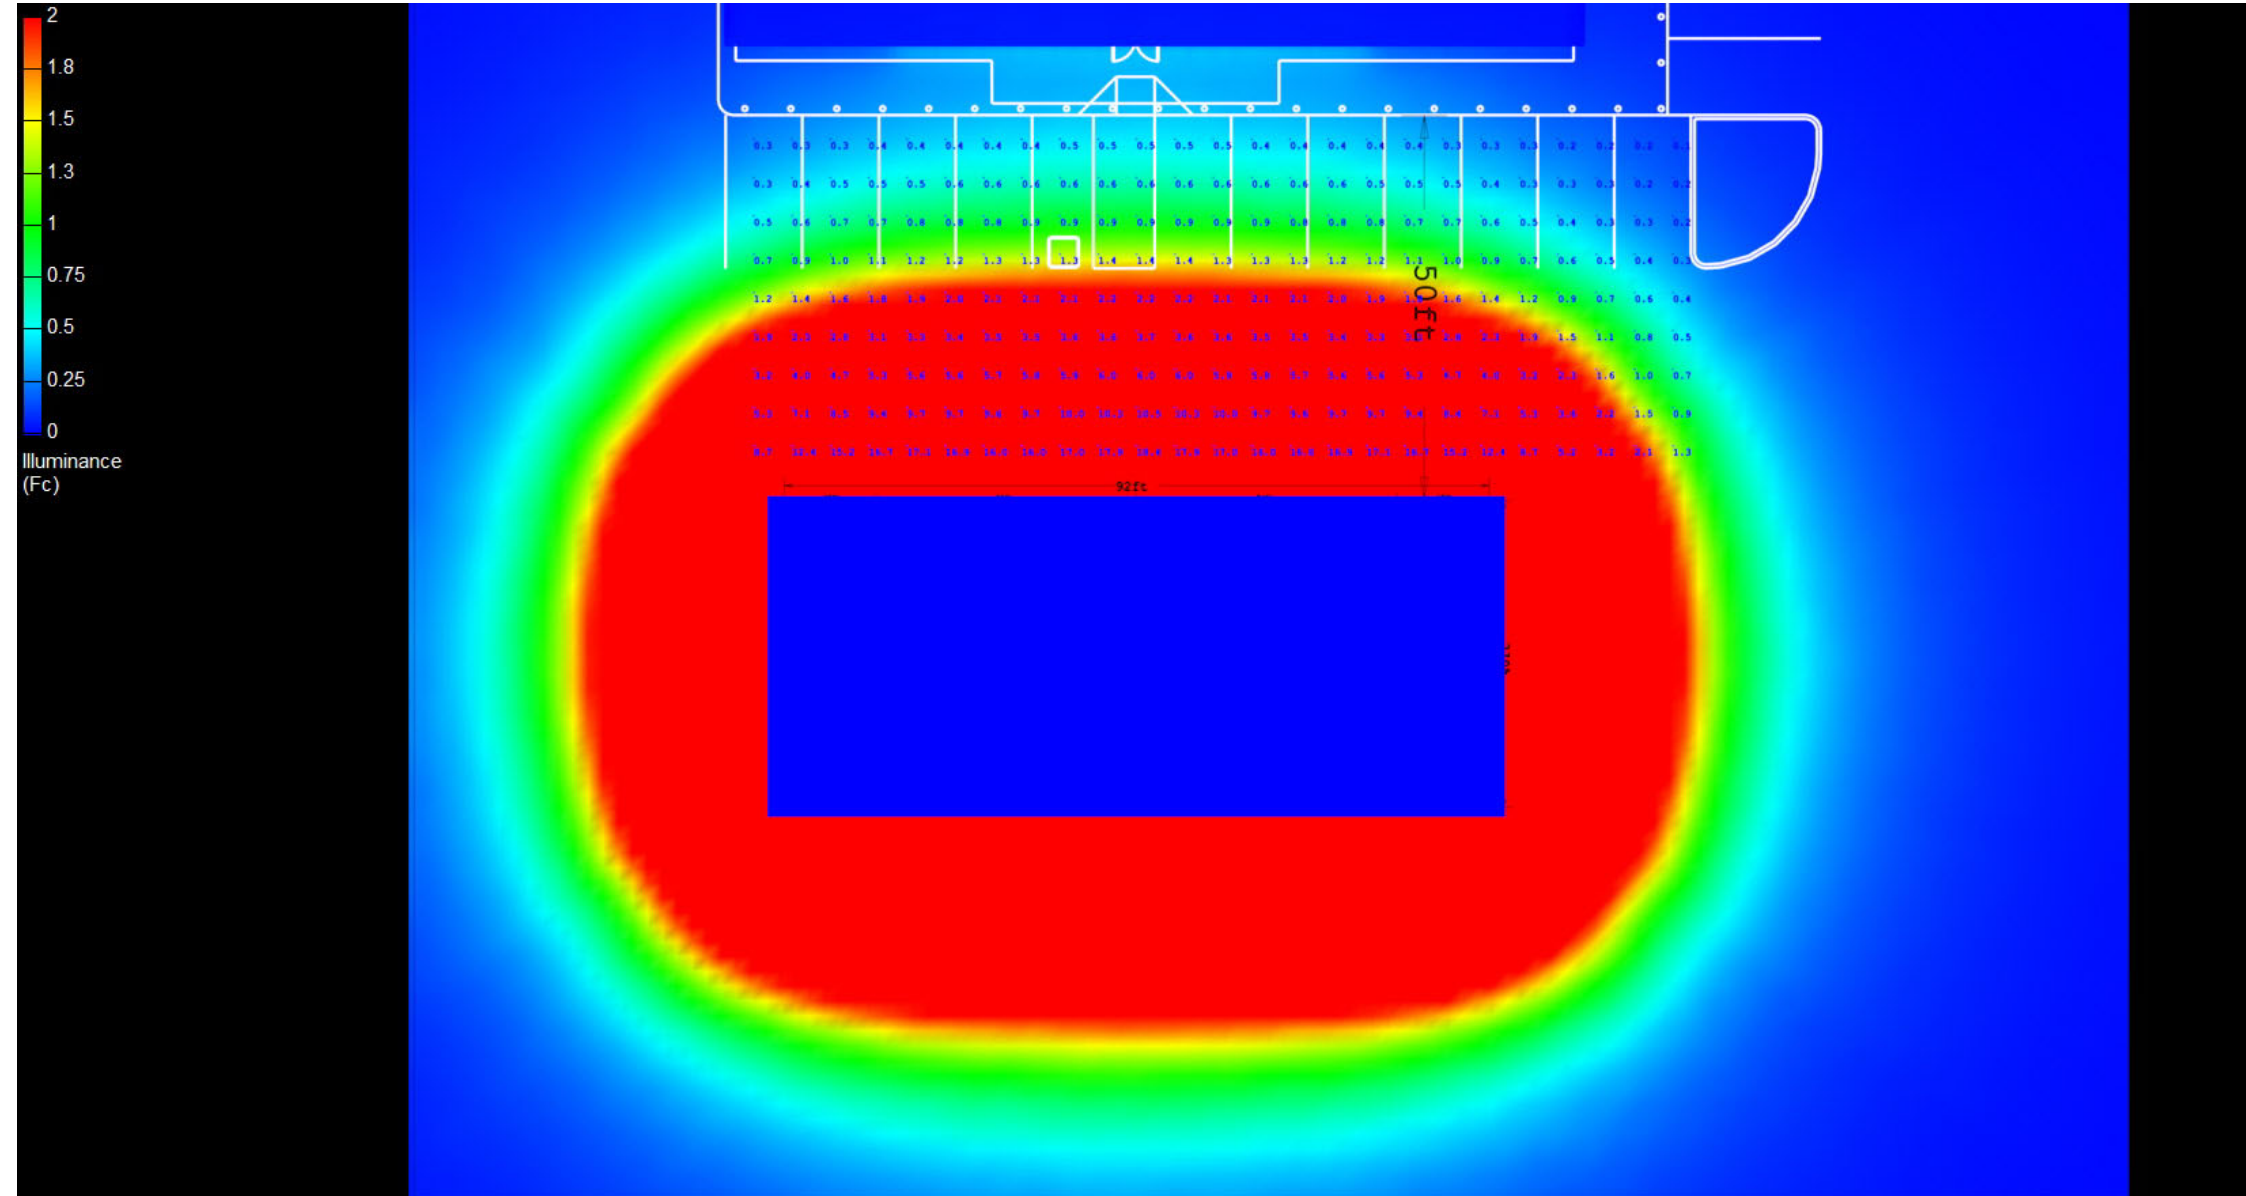

Canopy Style: 3 x 3 Stacked

Canopy Size: 40' x 92'

Initial Levels at grade and vertically on pumps.

(18) SCM-LED-13L-SC-50

Fixture Lumens: 13,039

Fixture Watts: 84.7

Lumens/Watt: 154

Mounting Height: 15'

Calculation Summary

Canopy Average: 39.67

Pump Average Inner: 23.76

Pump Average Outer: 15.53

Transition Average: 3.67

Total Watts: 1524.6

Watts/sq.ft.: 0.41

Lumens/sq.ft. : 63.7



SCM

