

Canopy Style: 3 x 3 Stacked

Canopy Size: 40' x 92'

Initial Levels at grade and vertically on pumps.

(12) SCM-LED-15L-SC-50

Fixture Lumens: 15,631

Fixture Watts: 111.1

Lumens/Watt: 141

Mounting Height: 15'

Calculation Summary

Canopy Average: 29.84

Pump Average Inner: 12.95


Pump Average Outer: 18.78

Transition Average: 2.73

Total Watts: 1333

Watts/sq.ft.: 0.36

Lumens/sq.ft. : 51

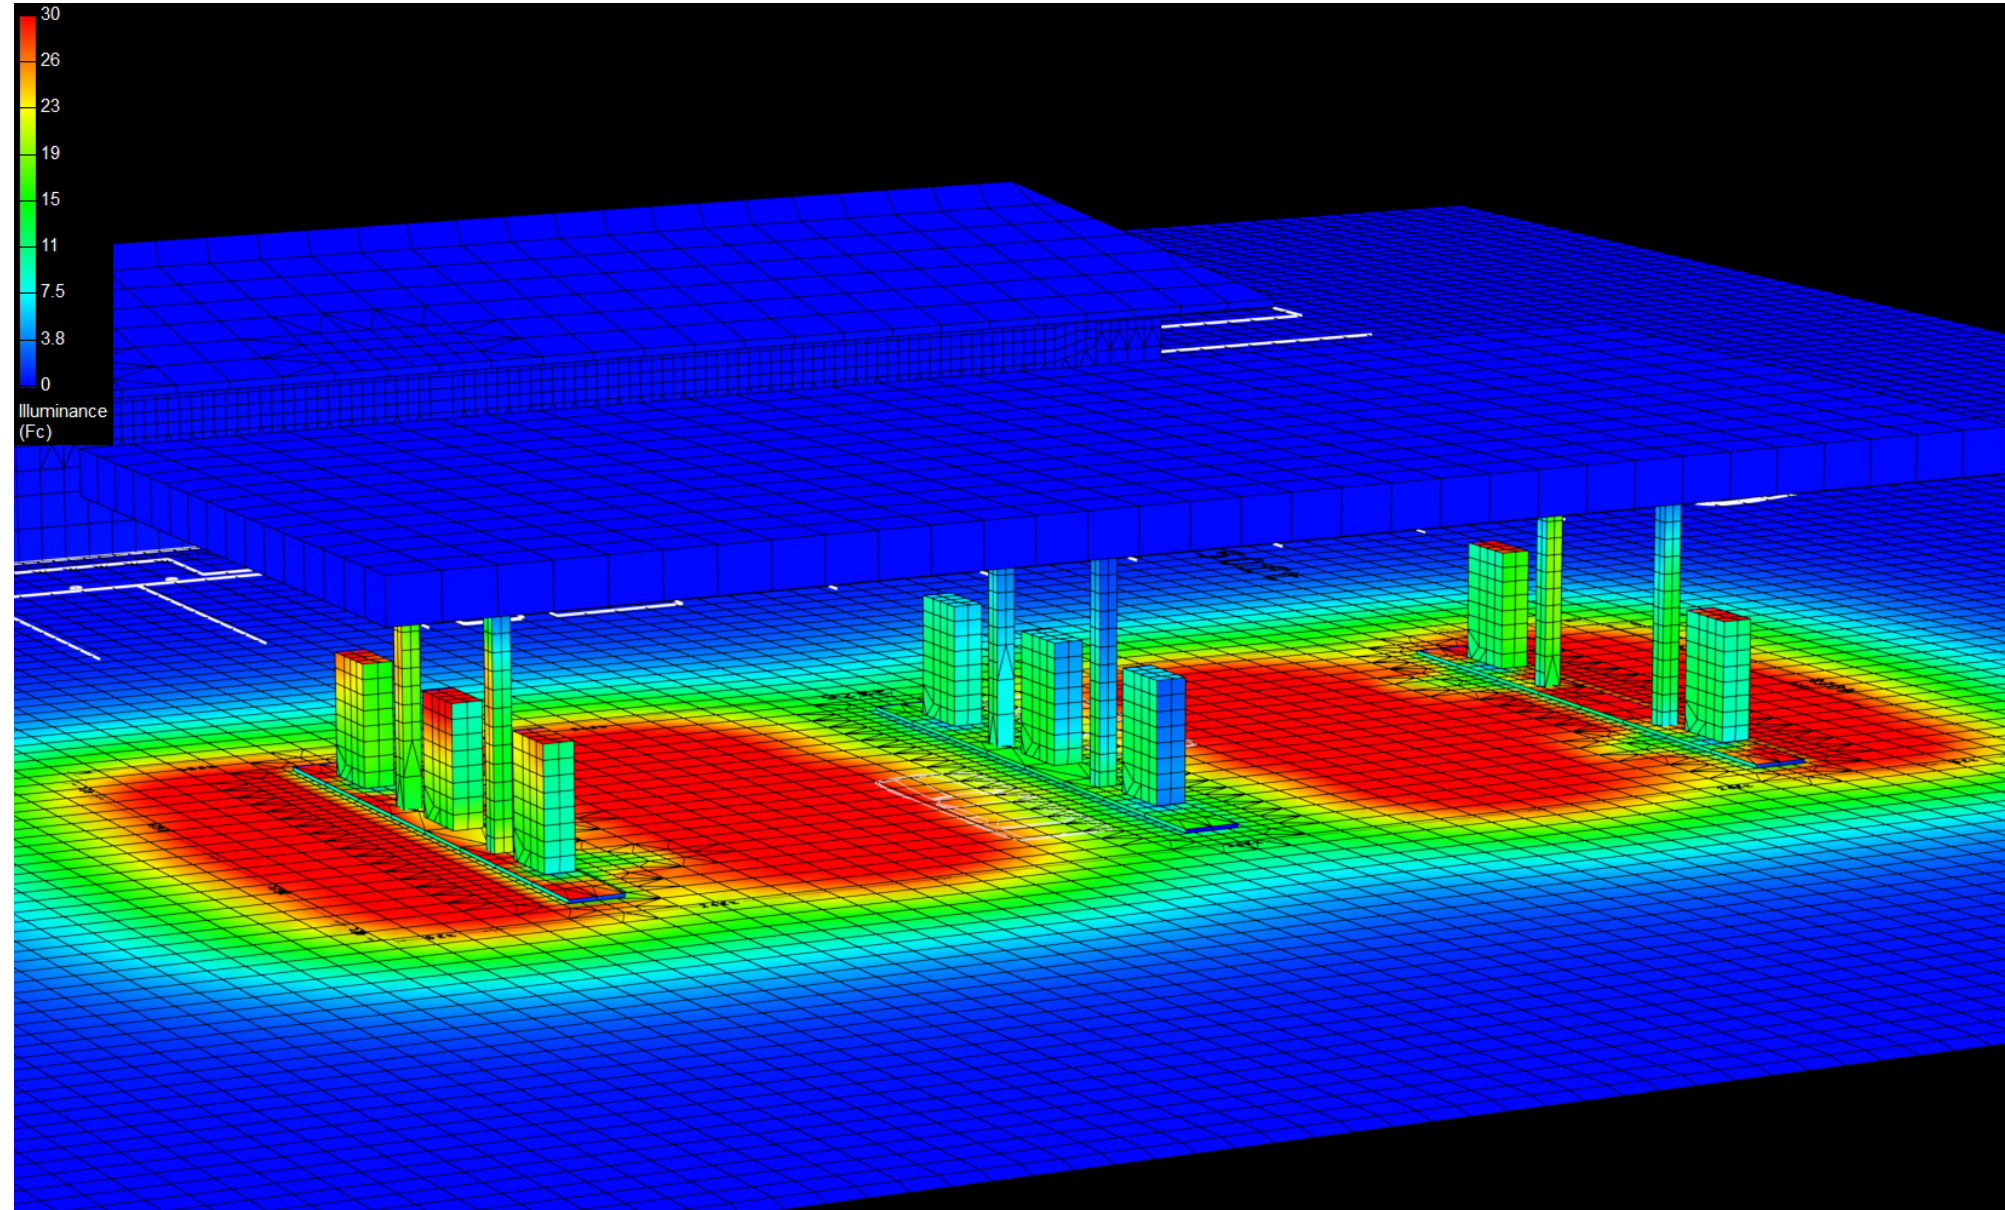

Canopy Style: 3 x 3 Stacked

Canopy Size: 40' x 92'

Initial Levels at grade and vertically on pumps.

(12) SCM-LED-15L-SC-50

Fixture Lumens: 15,631

Fixture Watts: 111.1

Lumens/Watt: 141

Mounting Height: 15'

Calculation Summary

Canopy Average: 29.84

Pump Average Inner: 12.95


Pump Average Outer: 18.78

Transition Average: 2.73

Total Watts: 1333

Watts/sq.ft.: 0.36

Lumens/sq.ft. : 51

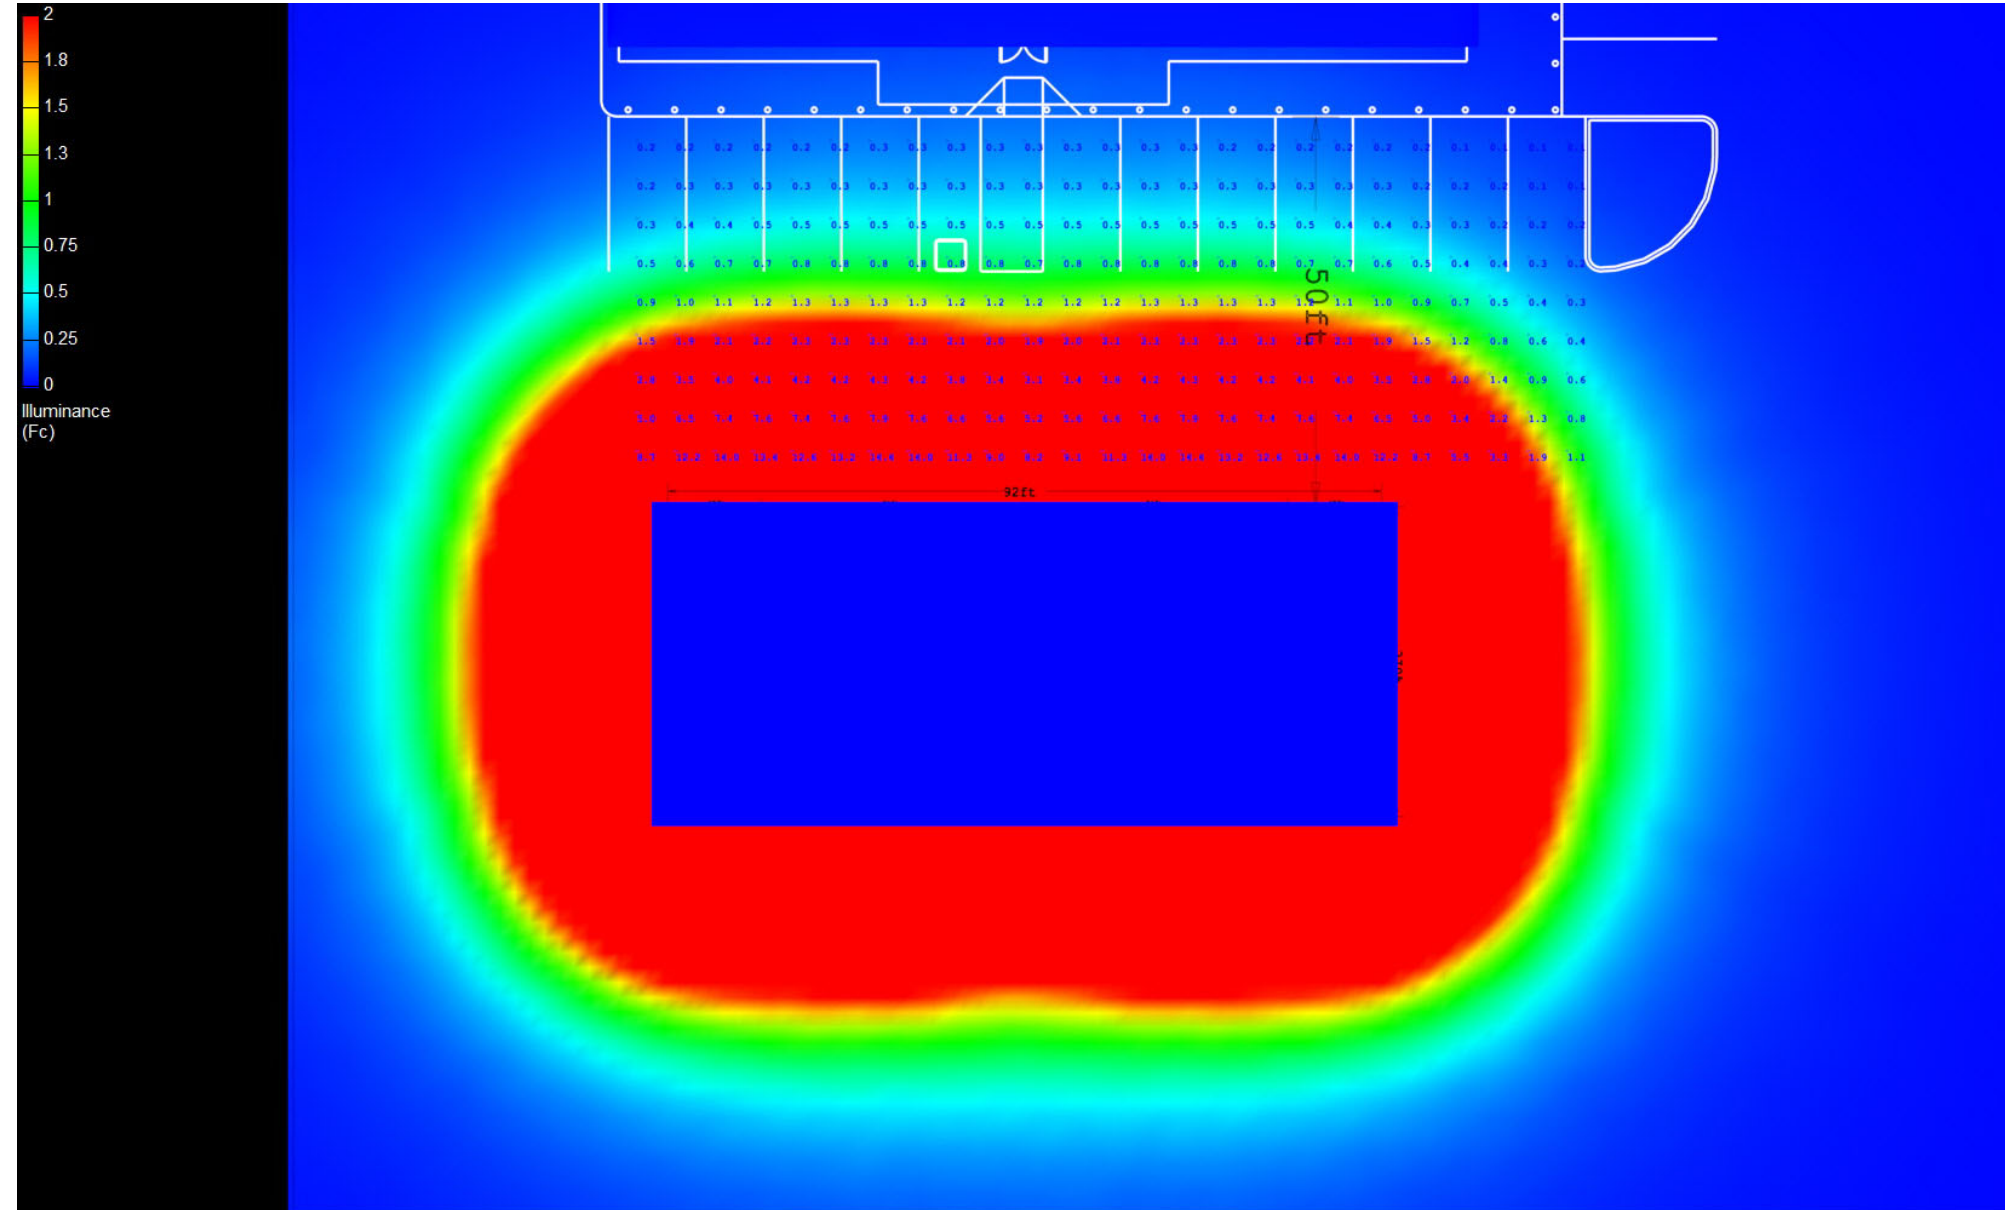

Canopy Style: 3 x 3 Stacked

Canopy Size: 40' x 92'

Initial Levels at grade and vertically on pumps.

(12) SCM-LED-15L-SC-50

Fixture Lumens: 15,631

Fixture Watts: 111.1

Lumens/Watt: 141

Mounting Height: 15'

Calculation Summary

Canopy Average: 29.84

Pump Average Inner: 12.95

Pump Average Outer: 18.78

Transition Average: 2.73

Total Watts: 1333

Watts/sq.ft.: 0.36

Lumens/sq.ft. : 51



SCM

