

Canopy Style: 3 x 3 Stacked

Canopy Size: 40' x 92'

Initial Levels at grade and vertically on pumps.

(12) SCM-LED-20L-SC-50

Fixture Lumens: 19,989

Fixture Watts: 145.5

Lumens/Watt: 137

Mounting Height: 15'

Calculation Summary

Canopy Average: 37.09

Pump Average Inner: 17.31


Pump Average Outer: 23.14

Transition Average: 3.74

Total Watts: 1746

Watts/sq.ft.: 0.47

Lumens/sq.ft. : 65

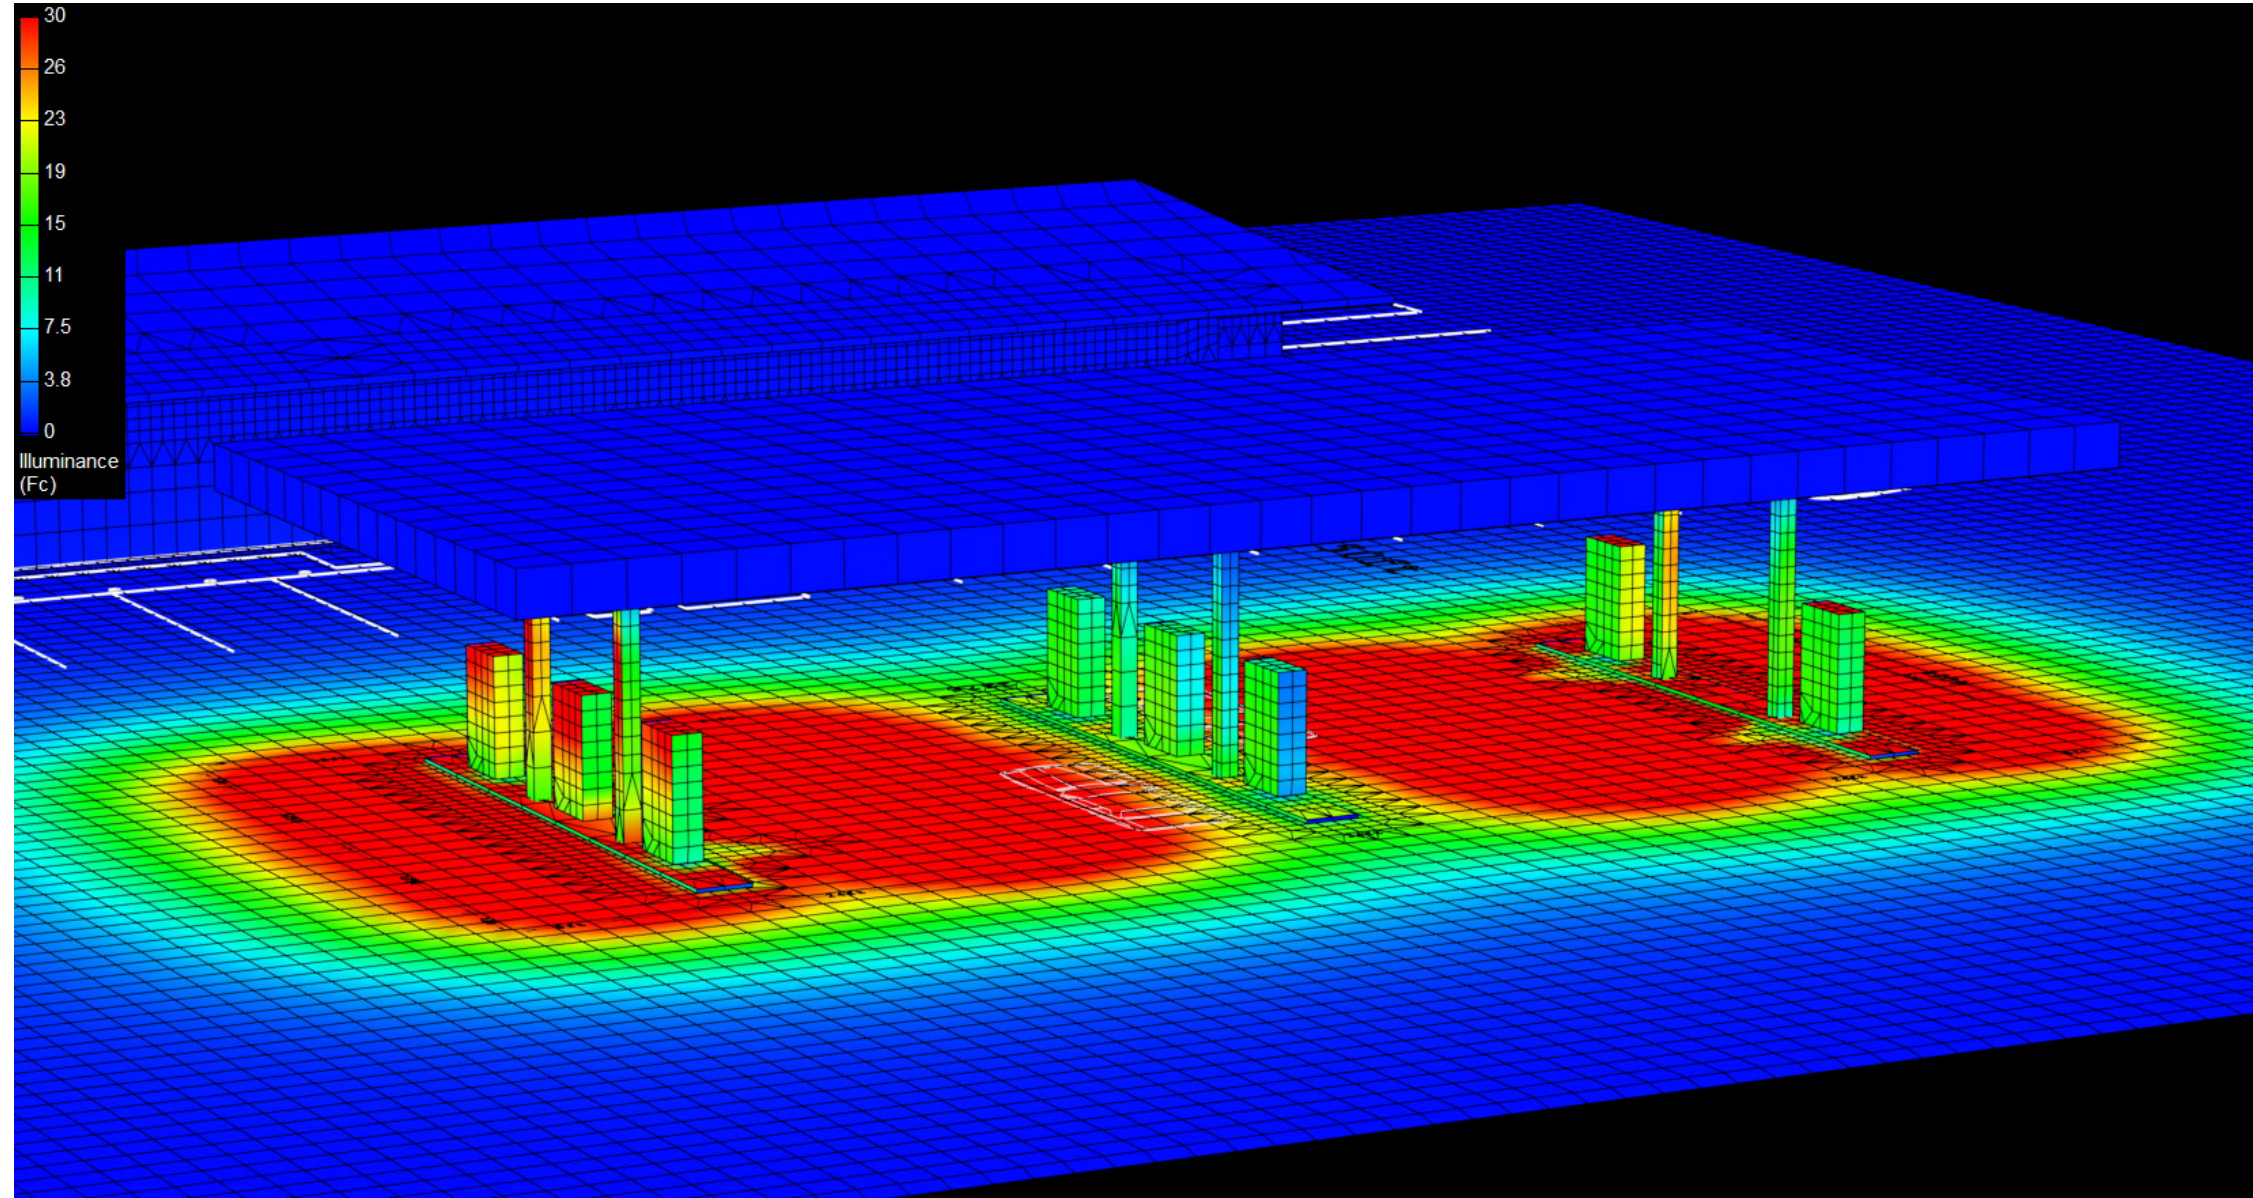

Canopy Style: 3 x 3 Stacked

Canopy Size: 40' x 92'

Initial Levels at grade and vertically on pumps.

(12) SCM-LED-20L-SC-50

Fixture Lumens: 19,989

Fixture Watts: 145.5

Lumens/Watt: 137

Mounting Height: 15'

Calculation Summary

Canopy Average: 37.09

Pump Average Inner: 17.31


Pump Average Outer: 23.14

Transition Average: 3.74

Total Watts: 1746

Watts/sq.ft.: 0.47

Lumens/sq.ft. : 65

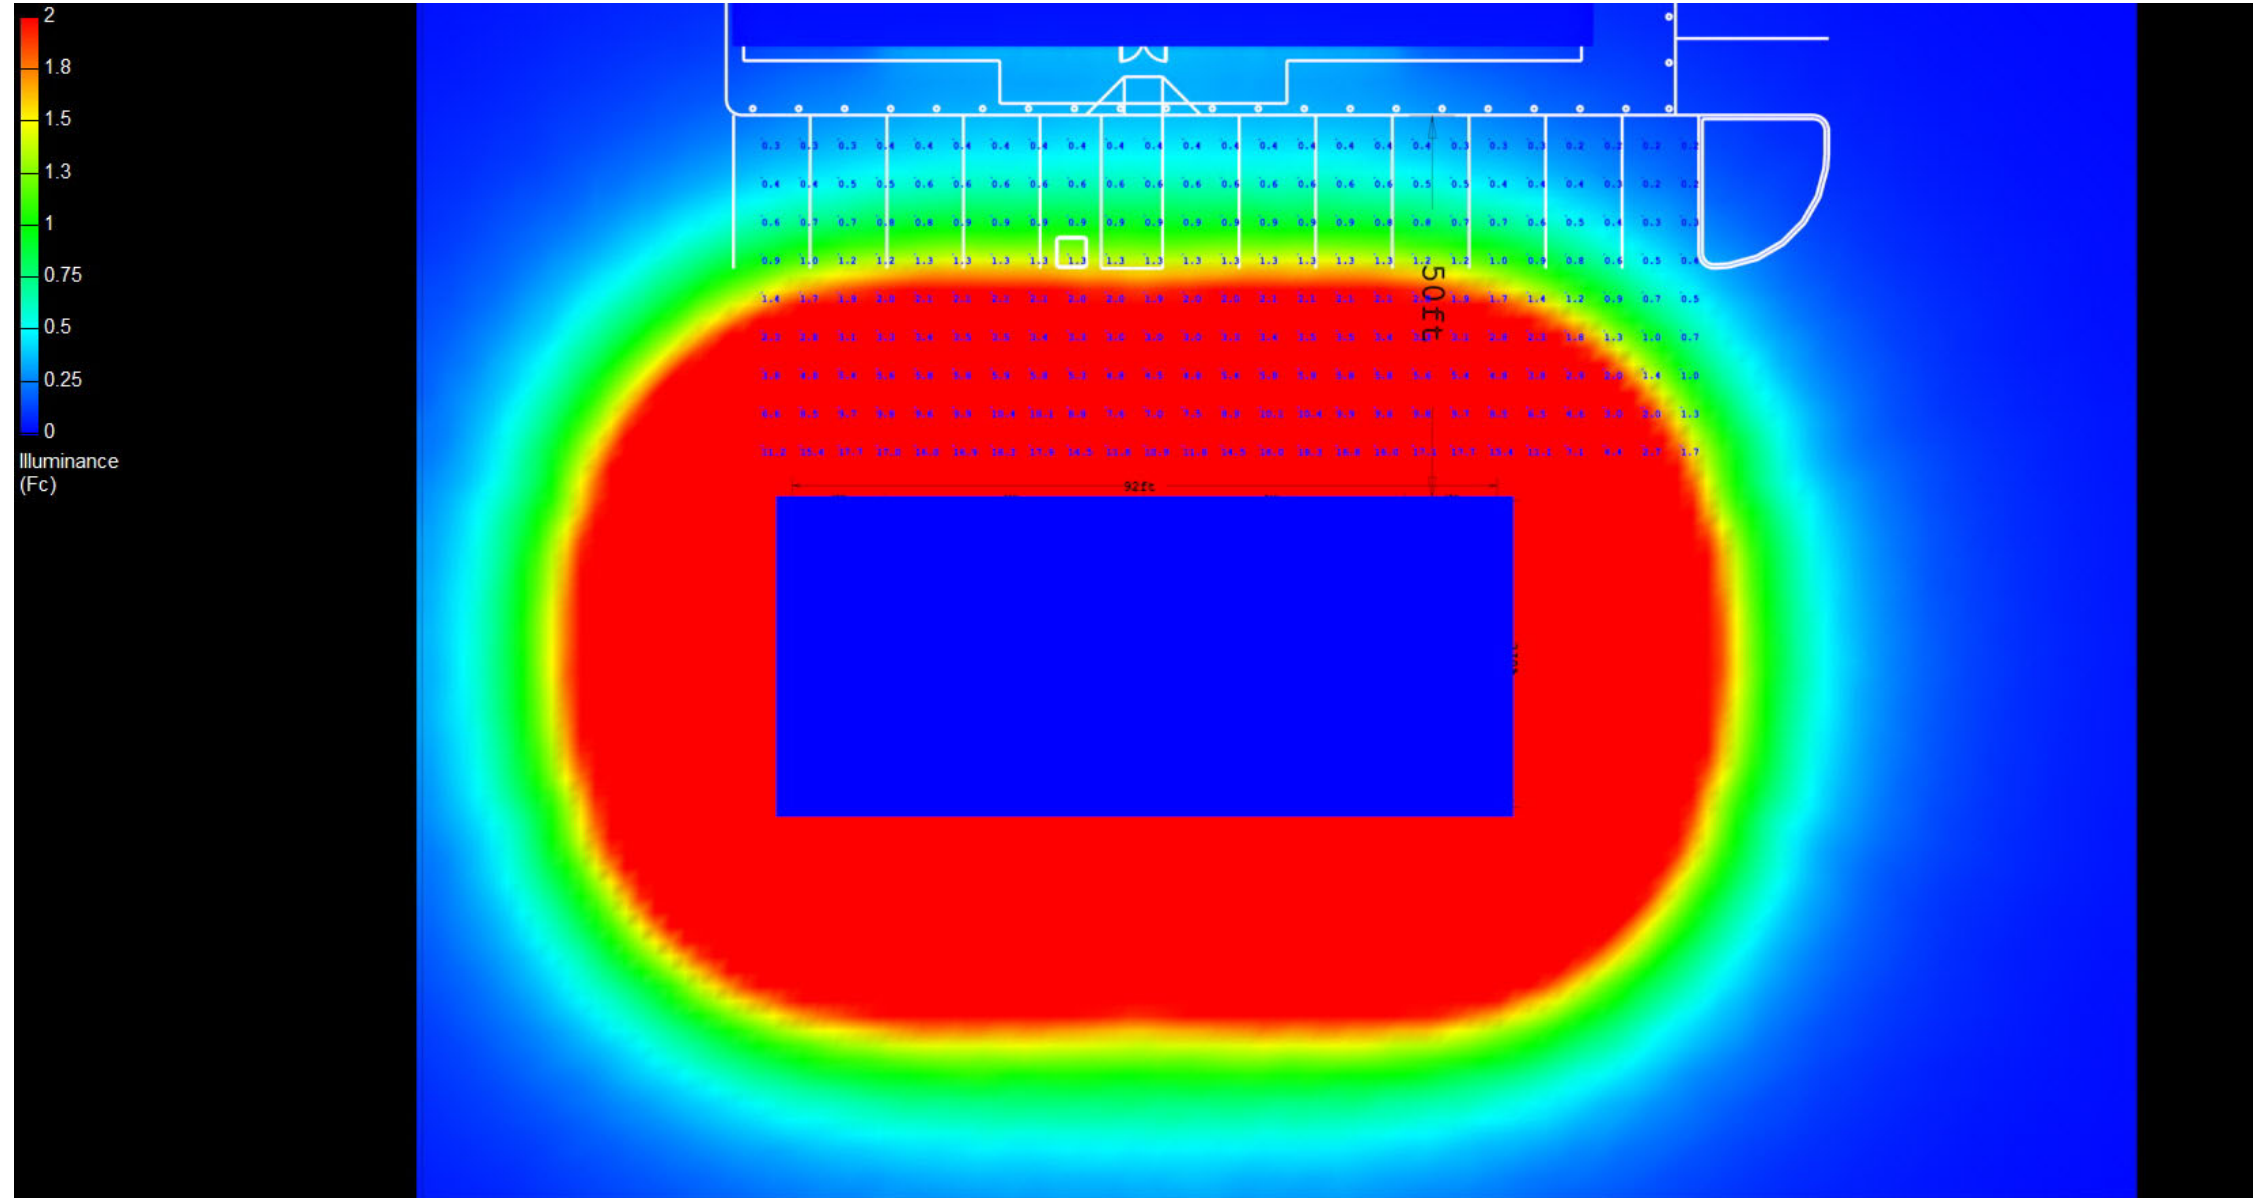

Canopy Style: 3 x 3 Stacked

Canopy Size: 40' x 92'

Initial Levels at grade and vertically on pumps.

(12) SCM-LED-20L-SC-50

Fixture Lumens: 19,989

Fixture Watts: 145.5

Lumens/Watt: 137

Mounting Height: 15'

Calculation Summary

Canopy Average: 37.09

Pump Average Inner: 17.31

Pump Average Outer: 23.14

Transition Average: 3.74

Total Watts: 1746

Watts/sq.ft.: 0.47

Lumens/sq.ft. : 65

