

# Canopy Style: 5 x 2 Stacked

Canopy Size: 43' x 160'

Initial Levels at grade and vertically on pumps.

## (30) SCM-LED-08L-SC-50

Fixture Lumens: 7,983

Fixture Watts: 55.4

Lumens/Watt: 144

Mounting Height: 15'

## Calculation Summary

Canopy Average: 22.99

Pump Average Inner: 12.86


Pump Average Outer: 10.07

Transition Average: 2.51

Total Watts: 1662

Watts/sq.ft.: 0.24

Lumens/sq.ft. : 34.8

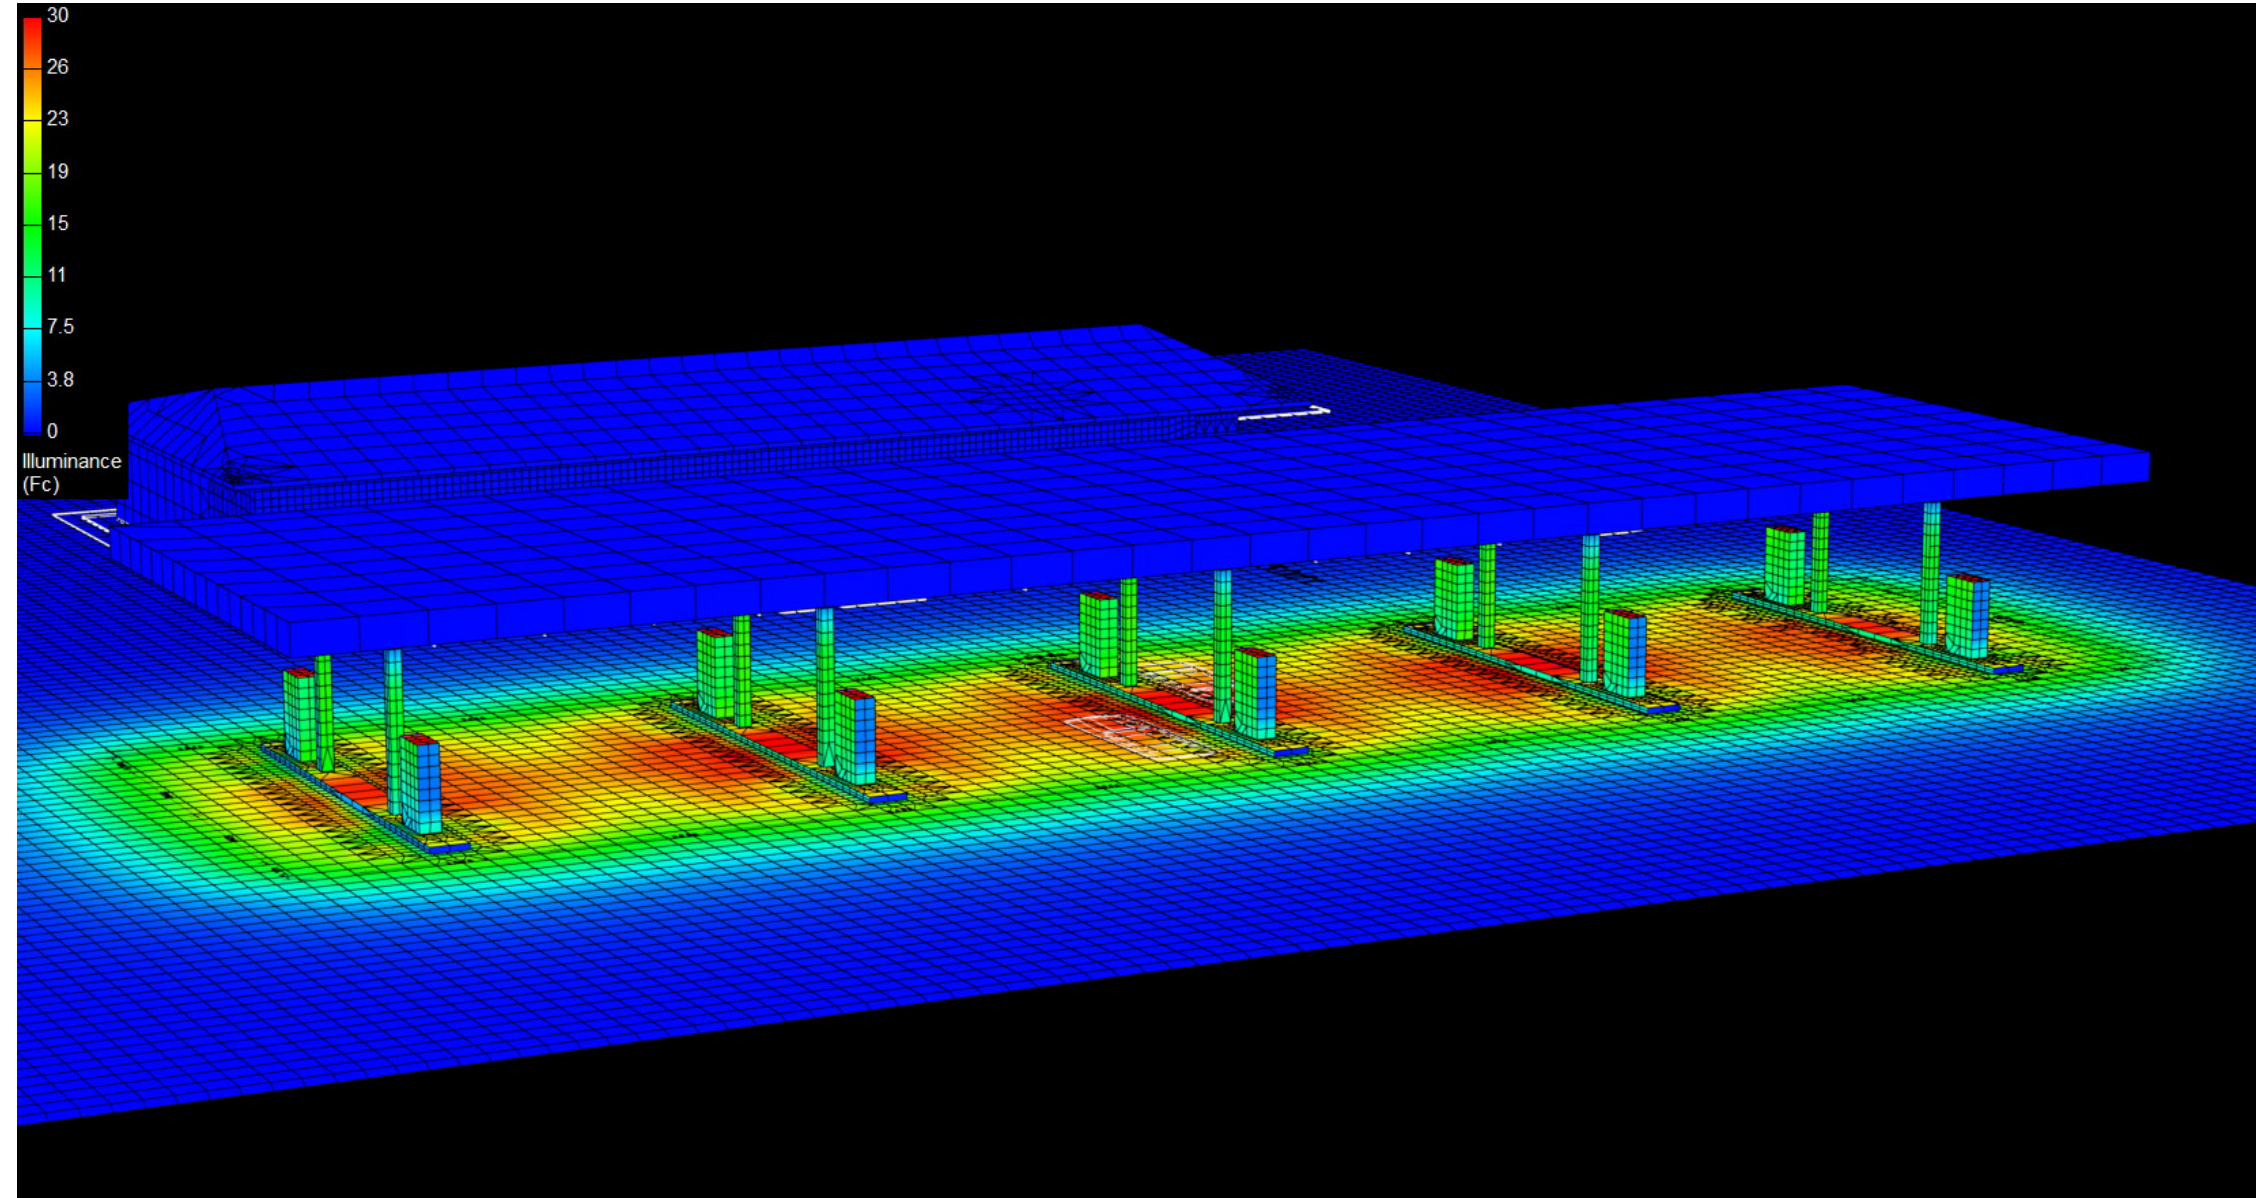

# Canopy Style: 5 x 2 Stacked

Canopy Size: 43' x 160'

Initial Levels at grade and vertically on pumps.

## (30) SCM-LED-08L-SC-50

Fixture Lumens: 7,983

Fixture Watts: 55.4

Lumens/Watt: 144

Mounting Height: 15'

## Calculation Summary

Canopy Average: 22.99

Pump Average Inner: 12.86


Pump Average Outer: 10.07

Transition Average: 2.51

Total Watts: 1662

Watts/sq.ft.: 0.24

Lumens/sq.ft. : 34.8

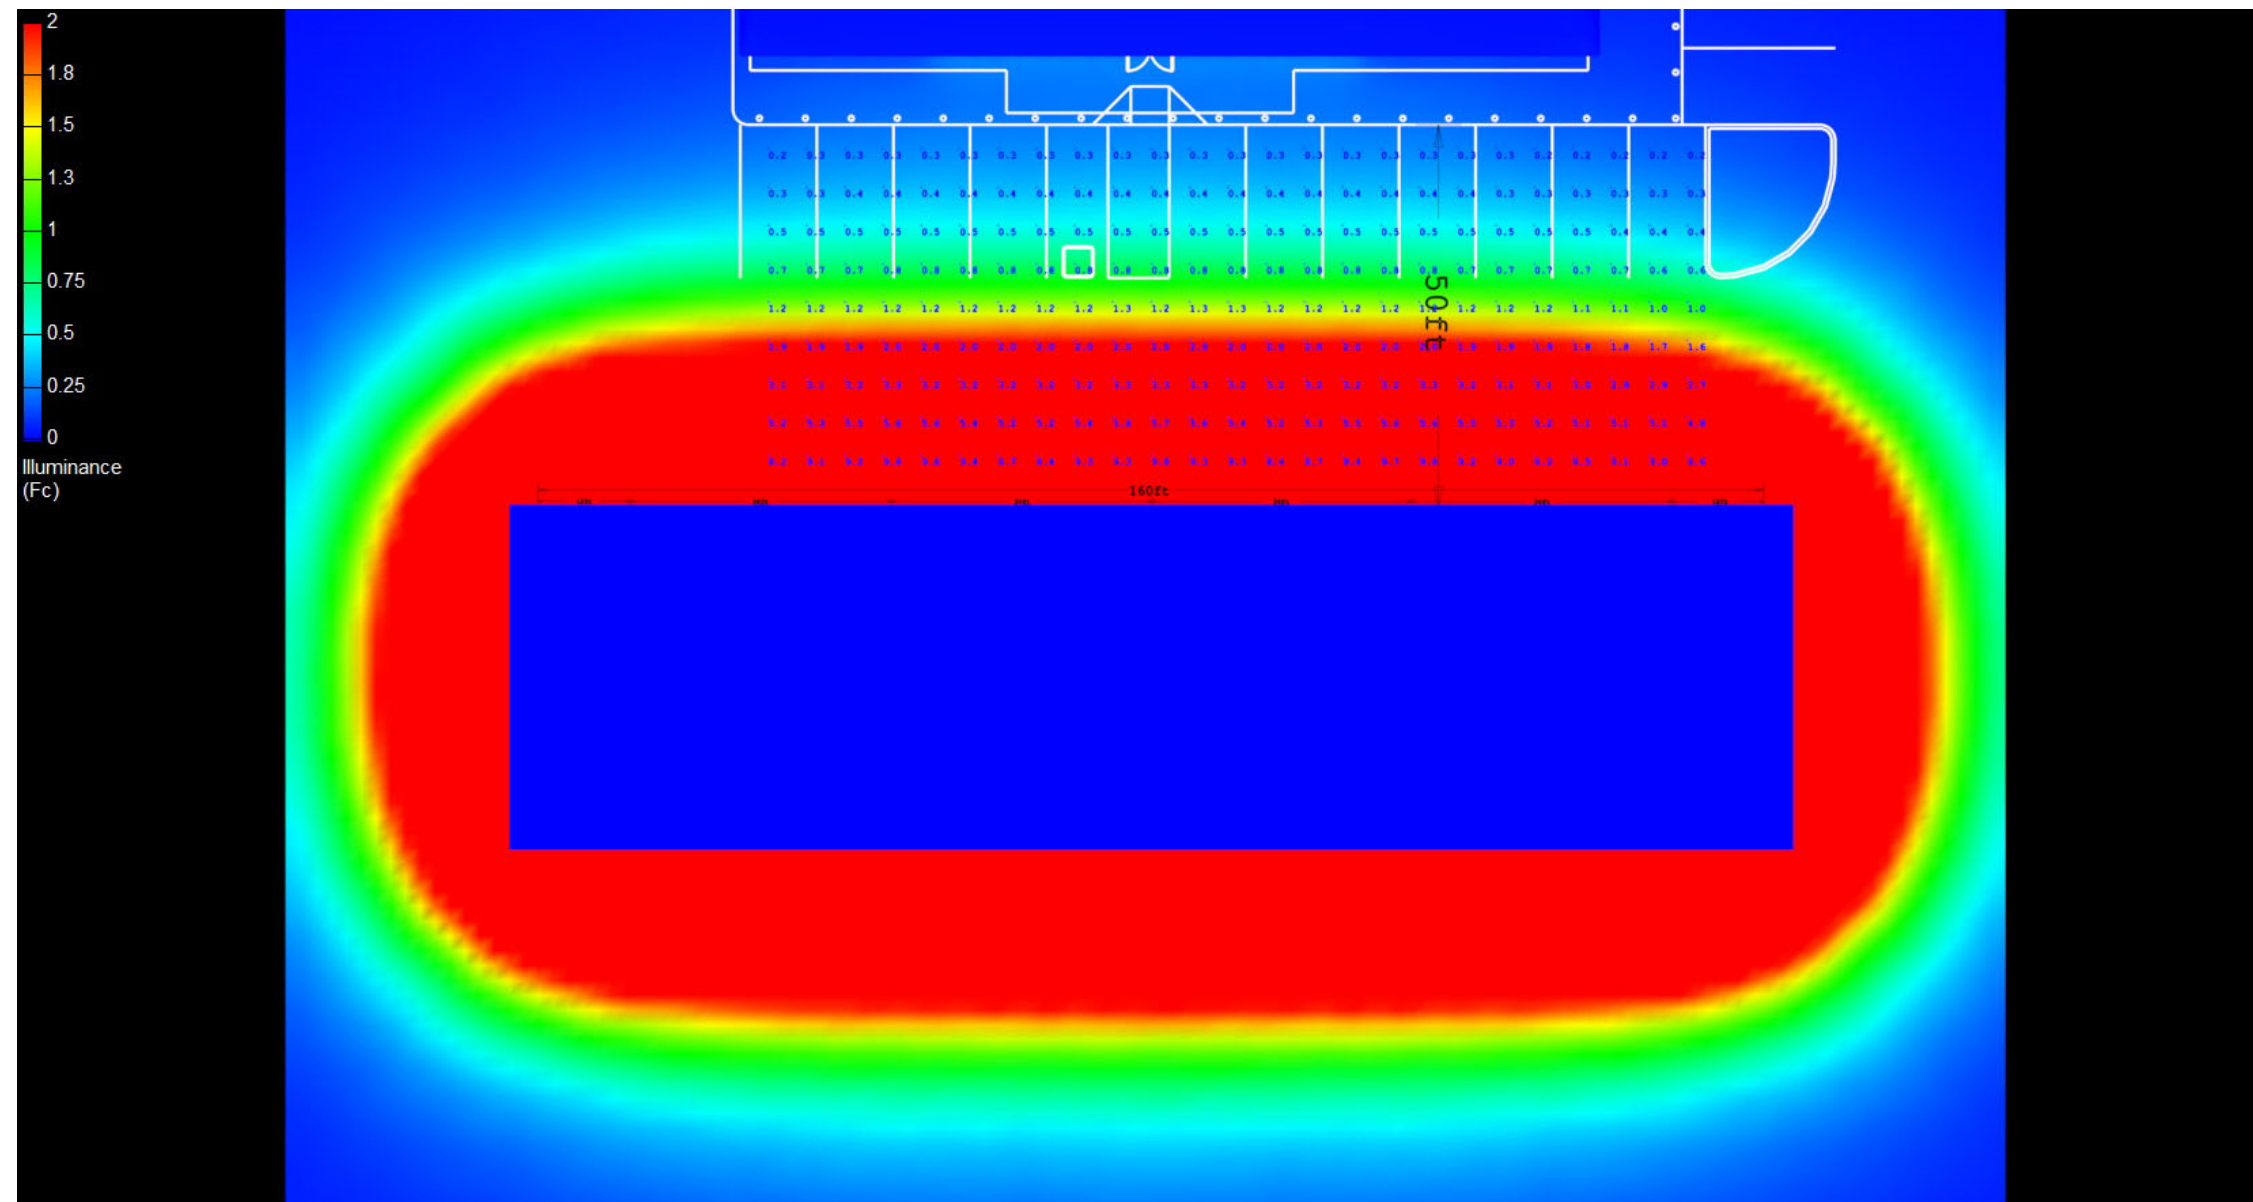

# Canopy Style: 5 x 2 Stacked

Canopy Size: 43' x 160'

Initial Levels at grade and vertically on pumps.

## (30) SCM-LED-08L-SC-50

Fixture Lumens: 7,983

Fixture Watts: 55.4

Lumens/Watt: 144

Mounting Height: 15'

## Calculation Summary

Canopy Average: 22.99

Pump Average Inner: 12.86

Pump Average Outer: 10.07

Transition Average: 2.51

Total Watts: 1662

Watts/sq.ft.: 0.24

Lumens/sq.ft. : 34.8

