

Canopy Style: 5 x 2 Stacked

Canopy Size: 43' x 160'

Initial Levels at grade and vertically on pumps.

(30) SCM-LED-13L-SC-50

Fixture Lumens: 13,039

Fixture Watts: 84.7

Lumens/Watt: 154

Mounting Height: 15'

Calculation Summary

Canopy Average: 37.53

Pump Average Inner: 21.02


Pump Average Outer: 16.46

Transition Average: 4.11

Total Watts: 2541

Watts/sq.ft.: 0.37

Lumens/sq.ft. : 56.9

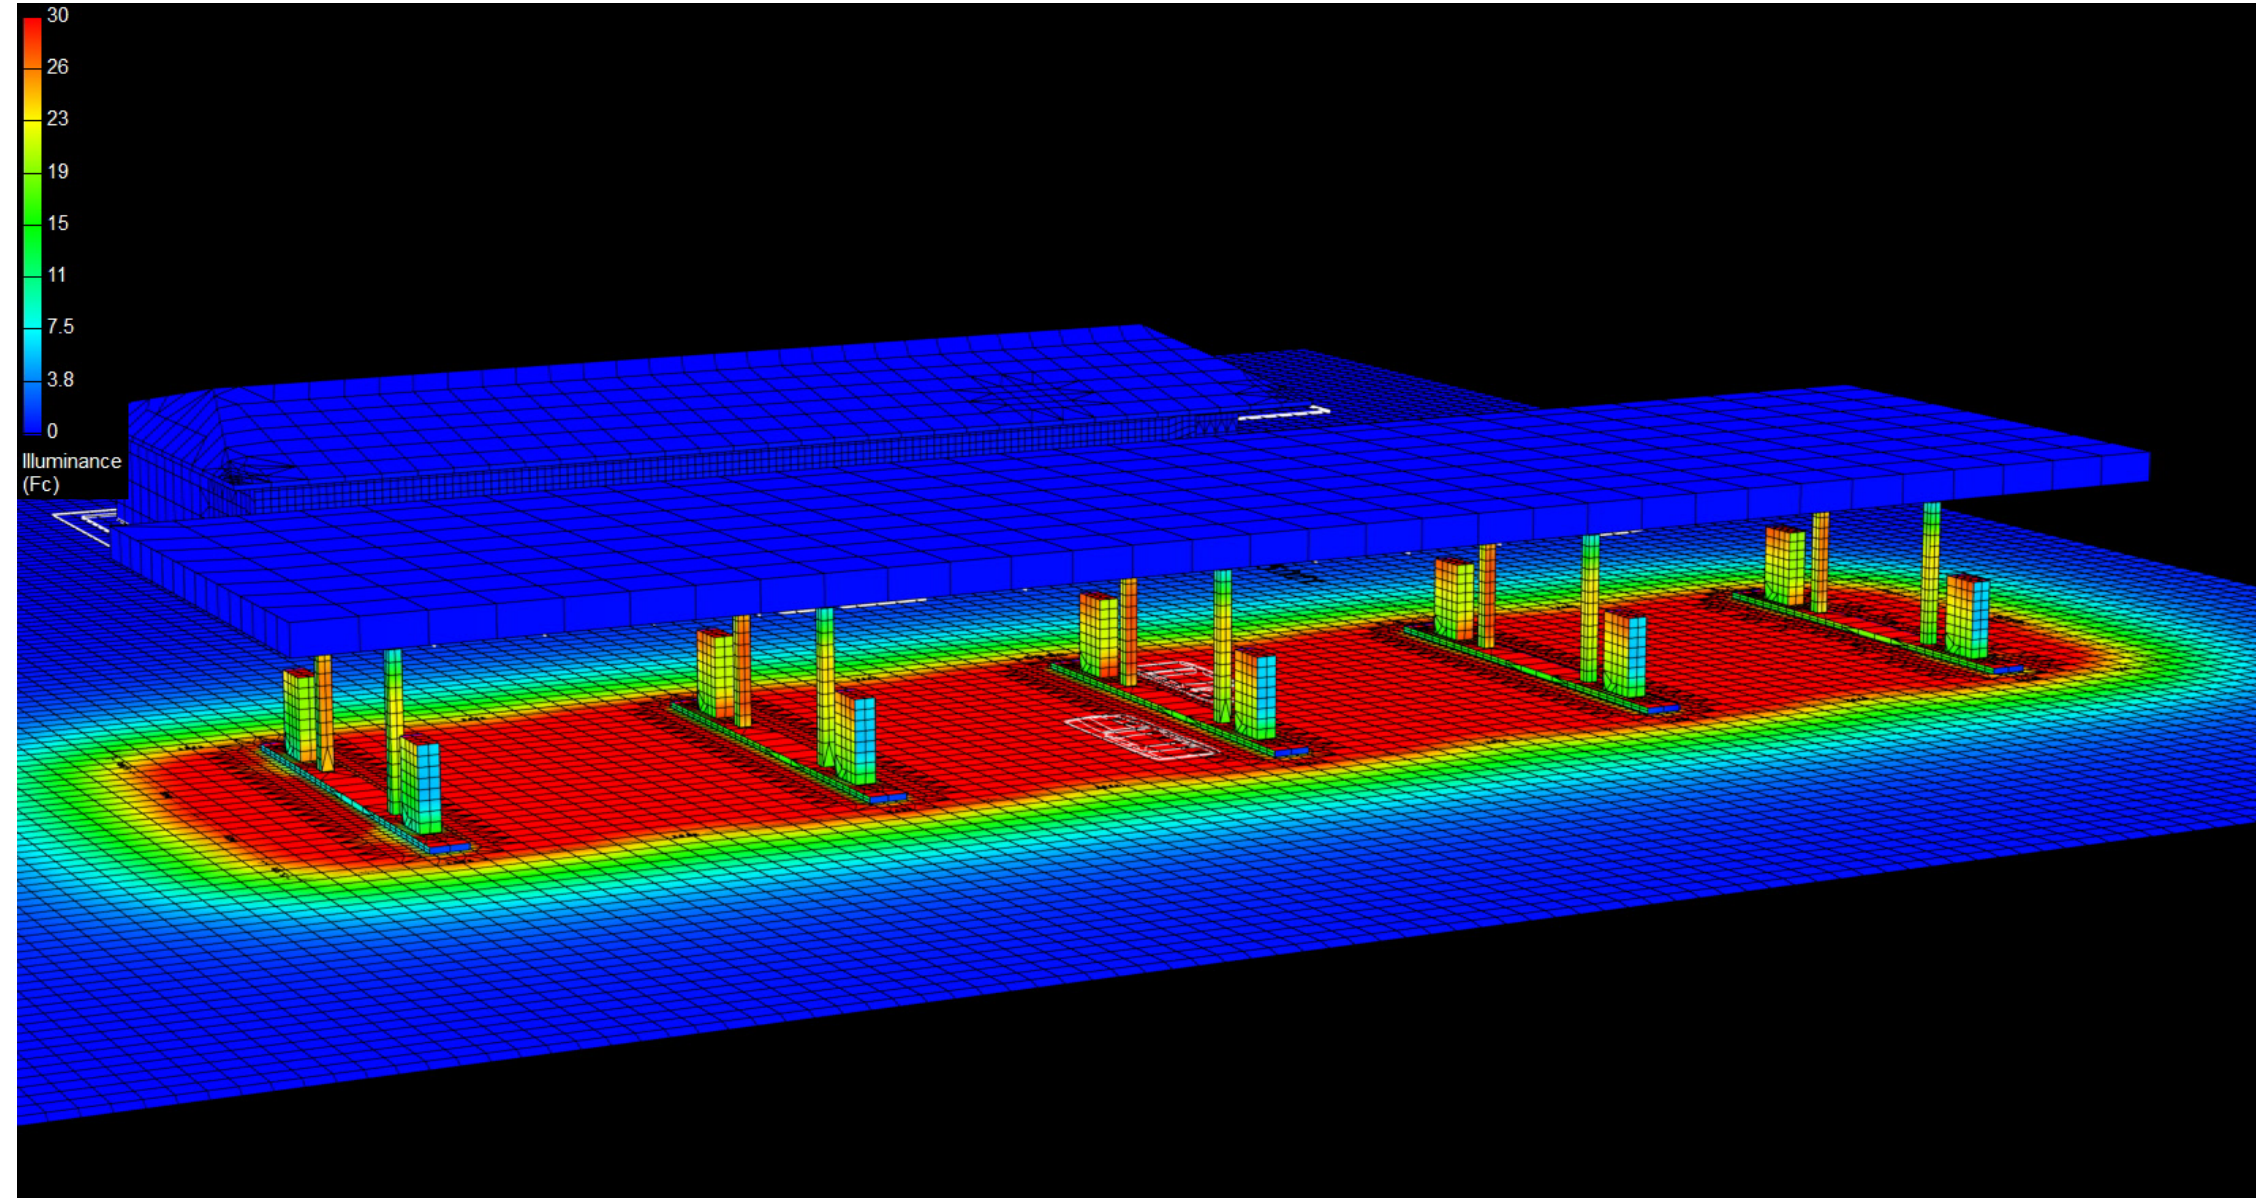

Canopy Style: 5 x 2 Stacked

Canopy Size: 43' x 160'

Initial Levels at grade and vertically on pumps.

(30) SCM-LED-13L-SC-50

Fixture Lumens: 13,039

Fixture Watts: 84.7

Lumens/Watt: 154

Mounting Height: 15'

Calculation Summary

Canopy Average: 37.53

Pump Average Inner: 21.02


Pump Average Outer: 16.46

Transition Average: 4.11

Total Watts: 2541

Watts/sq.ft.: 0.37

Lumens/sq.ft. : 56.9

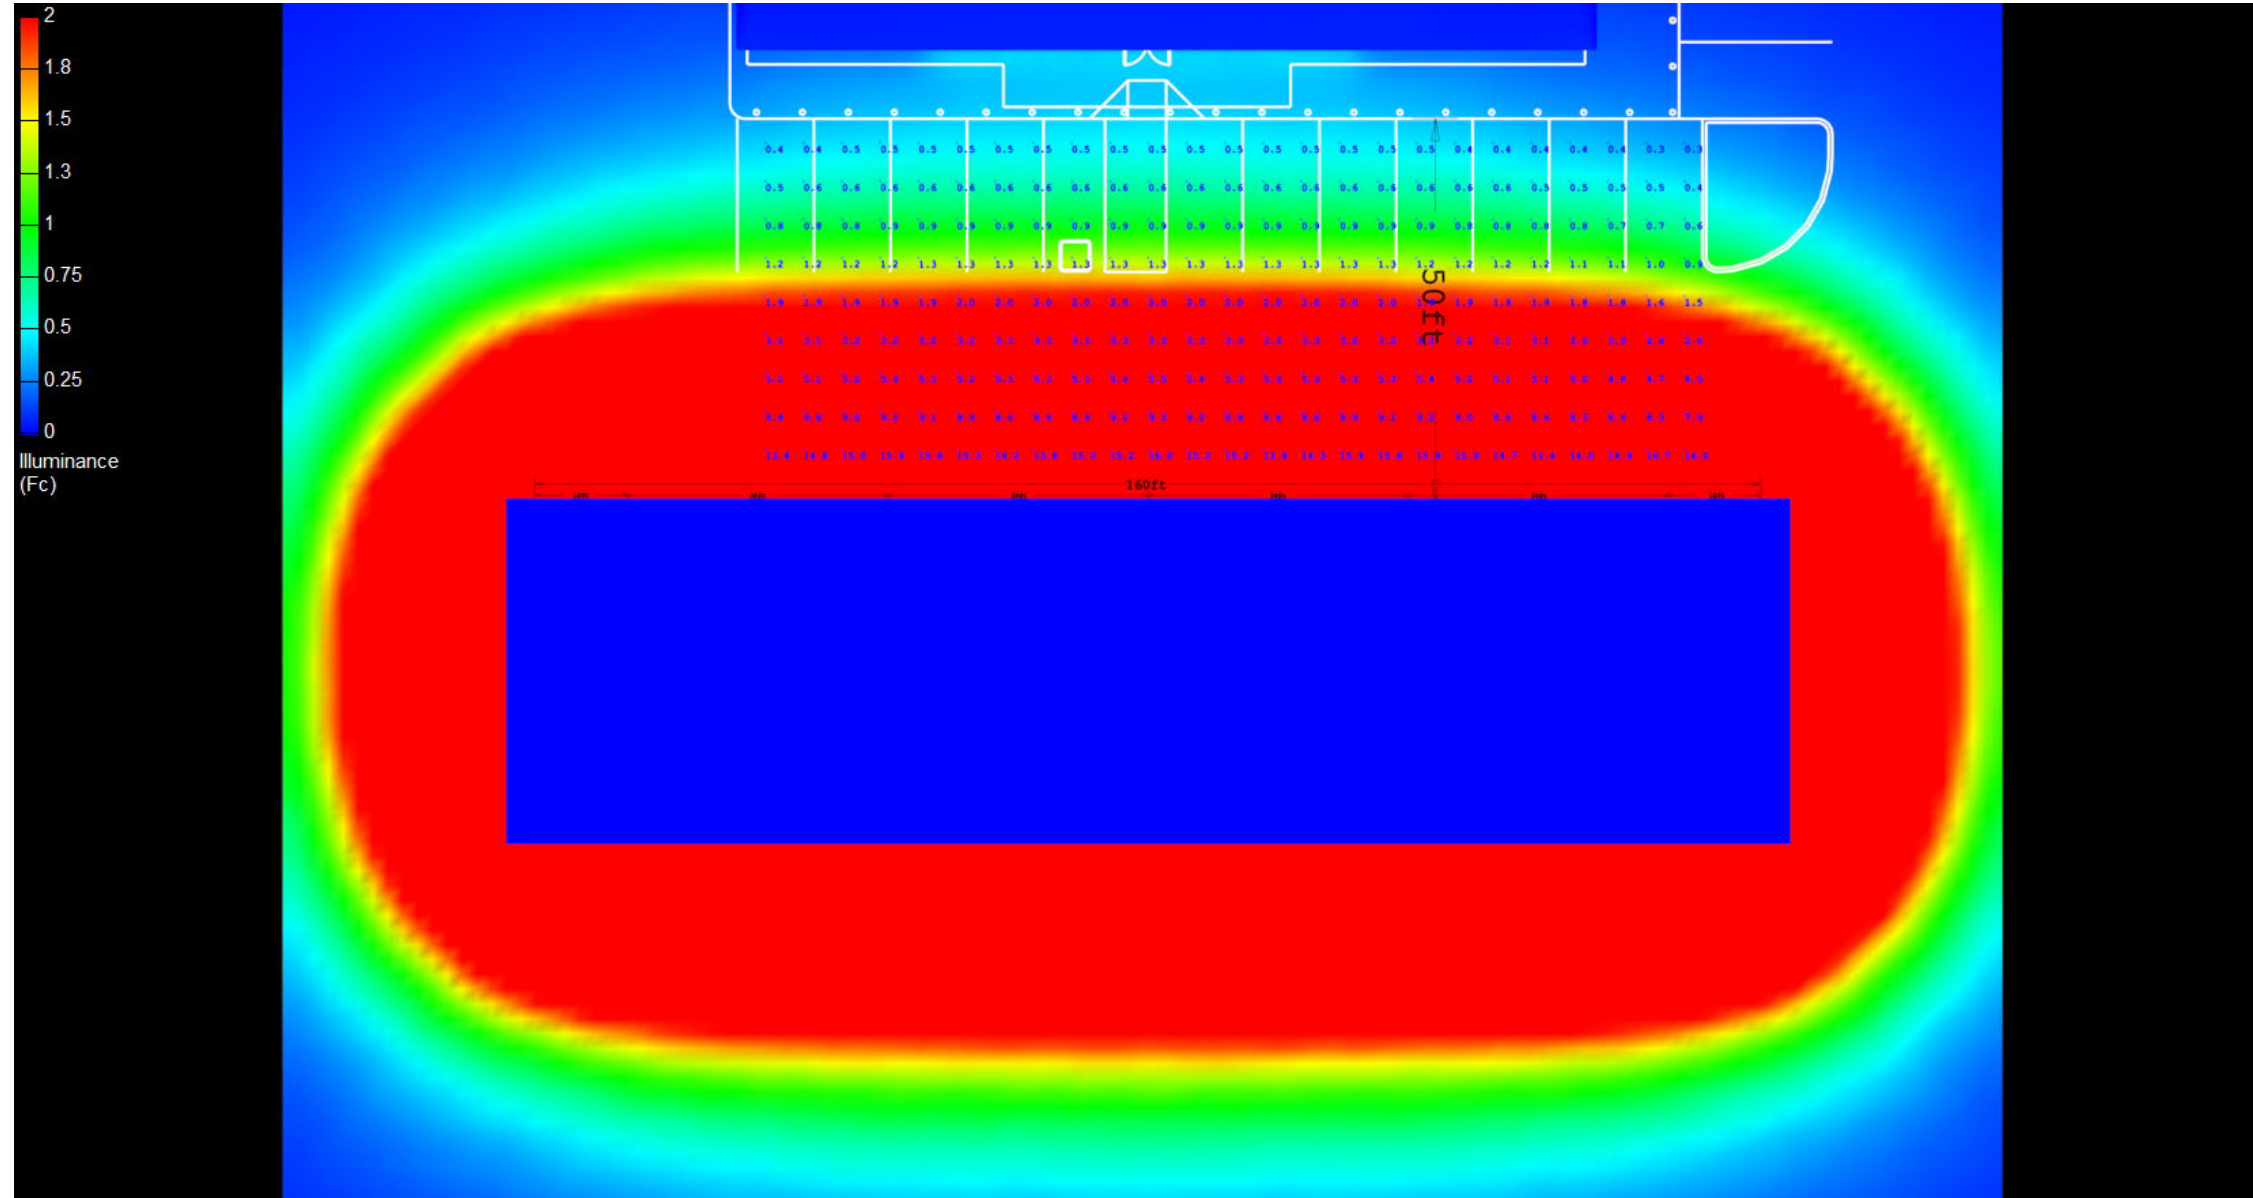

Canopy Style: 5 x 2 Stacked

Canopy Size: 43' x 160'

Initial Levels at grade and vertically on pumps.

(30) SCM-LED-13L-SC-50

Fixture Lumens: 13,039

Fixture Watts: 84.7

Lumens/Watt: 154

Mounting Height: 15'

Calculation Summary

Canopy Average: 37.53

Pump Average Inner: 21.02

Pump Average Outer: 16.46

Transition Average: 4.11

Total Watts: 2541

Watts/sq.ft.: 0.37

Lumens/sq.ft. : 56.9

