

Canopy Style: 5 x 2 Stacked

Canopy Size: 43' x 160'

Initial Levels at grade and vertically on pumps.

(18) SCM-LED-13L-SC-50

Fixture Lumens: 13,039

Fixture Watts: 84.7

Lumens/Watt: 154

Mounting Height: 15'

Calculation Summary

Canopy Average: 22.53

Pump Average Inner: 9.98


Pump Average Outer: 16.06

Transition Average: 2.24

Total Watts: 1524.6

Watts/sq.ft.: 0.22

Lumens/sq.ft. : 34

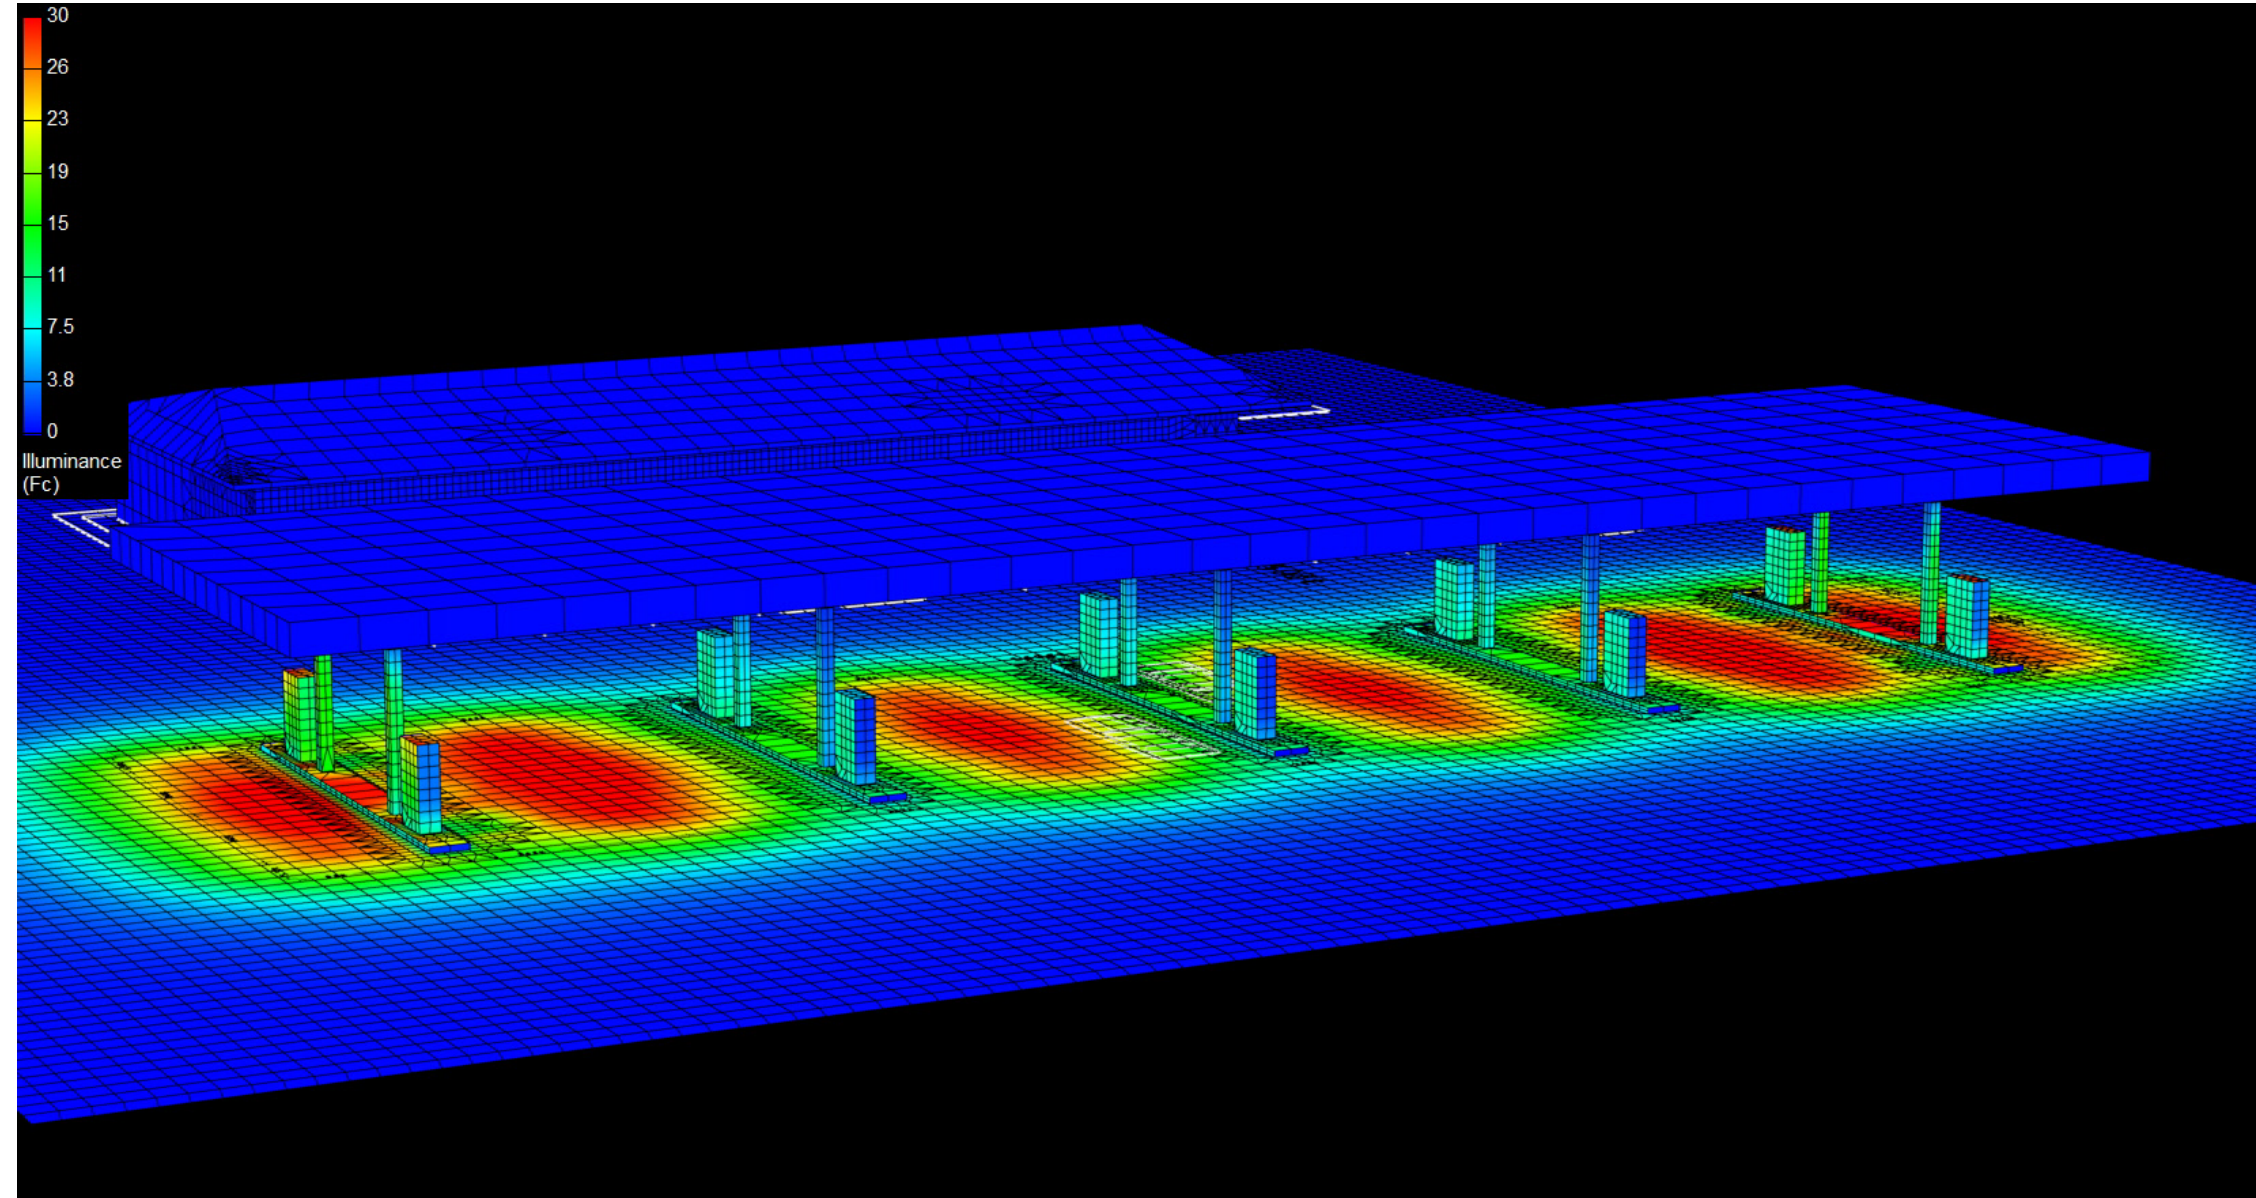

Canopy Style: 5 x 2 Stacked

Canopy Size: 43' x 160'

Initial Levels at grade and vertically on pumps.

(18) SCM-LED-13L-SC-50

Fixture Lumens: 13,039

Fixture Watts: 84.7

Lumens/Watt: 154

Mounting Height: 15'

Calculation Summary

Canopy Average: 22.53

Pump Average Inner: 9.98


Pump Average Outer: 16.06

Transition Average: 2.24

Total Watts: 1524.6

Watts/sq.ft.: 0.22

Lumens/sq.ft. : 34

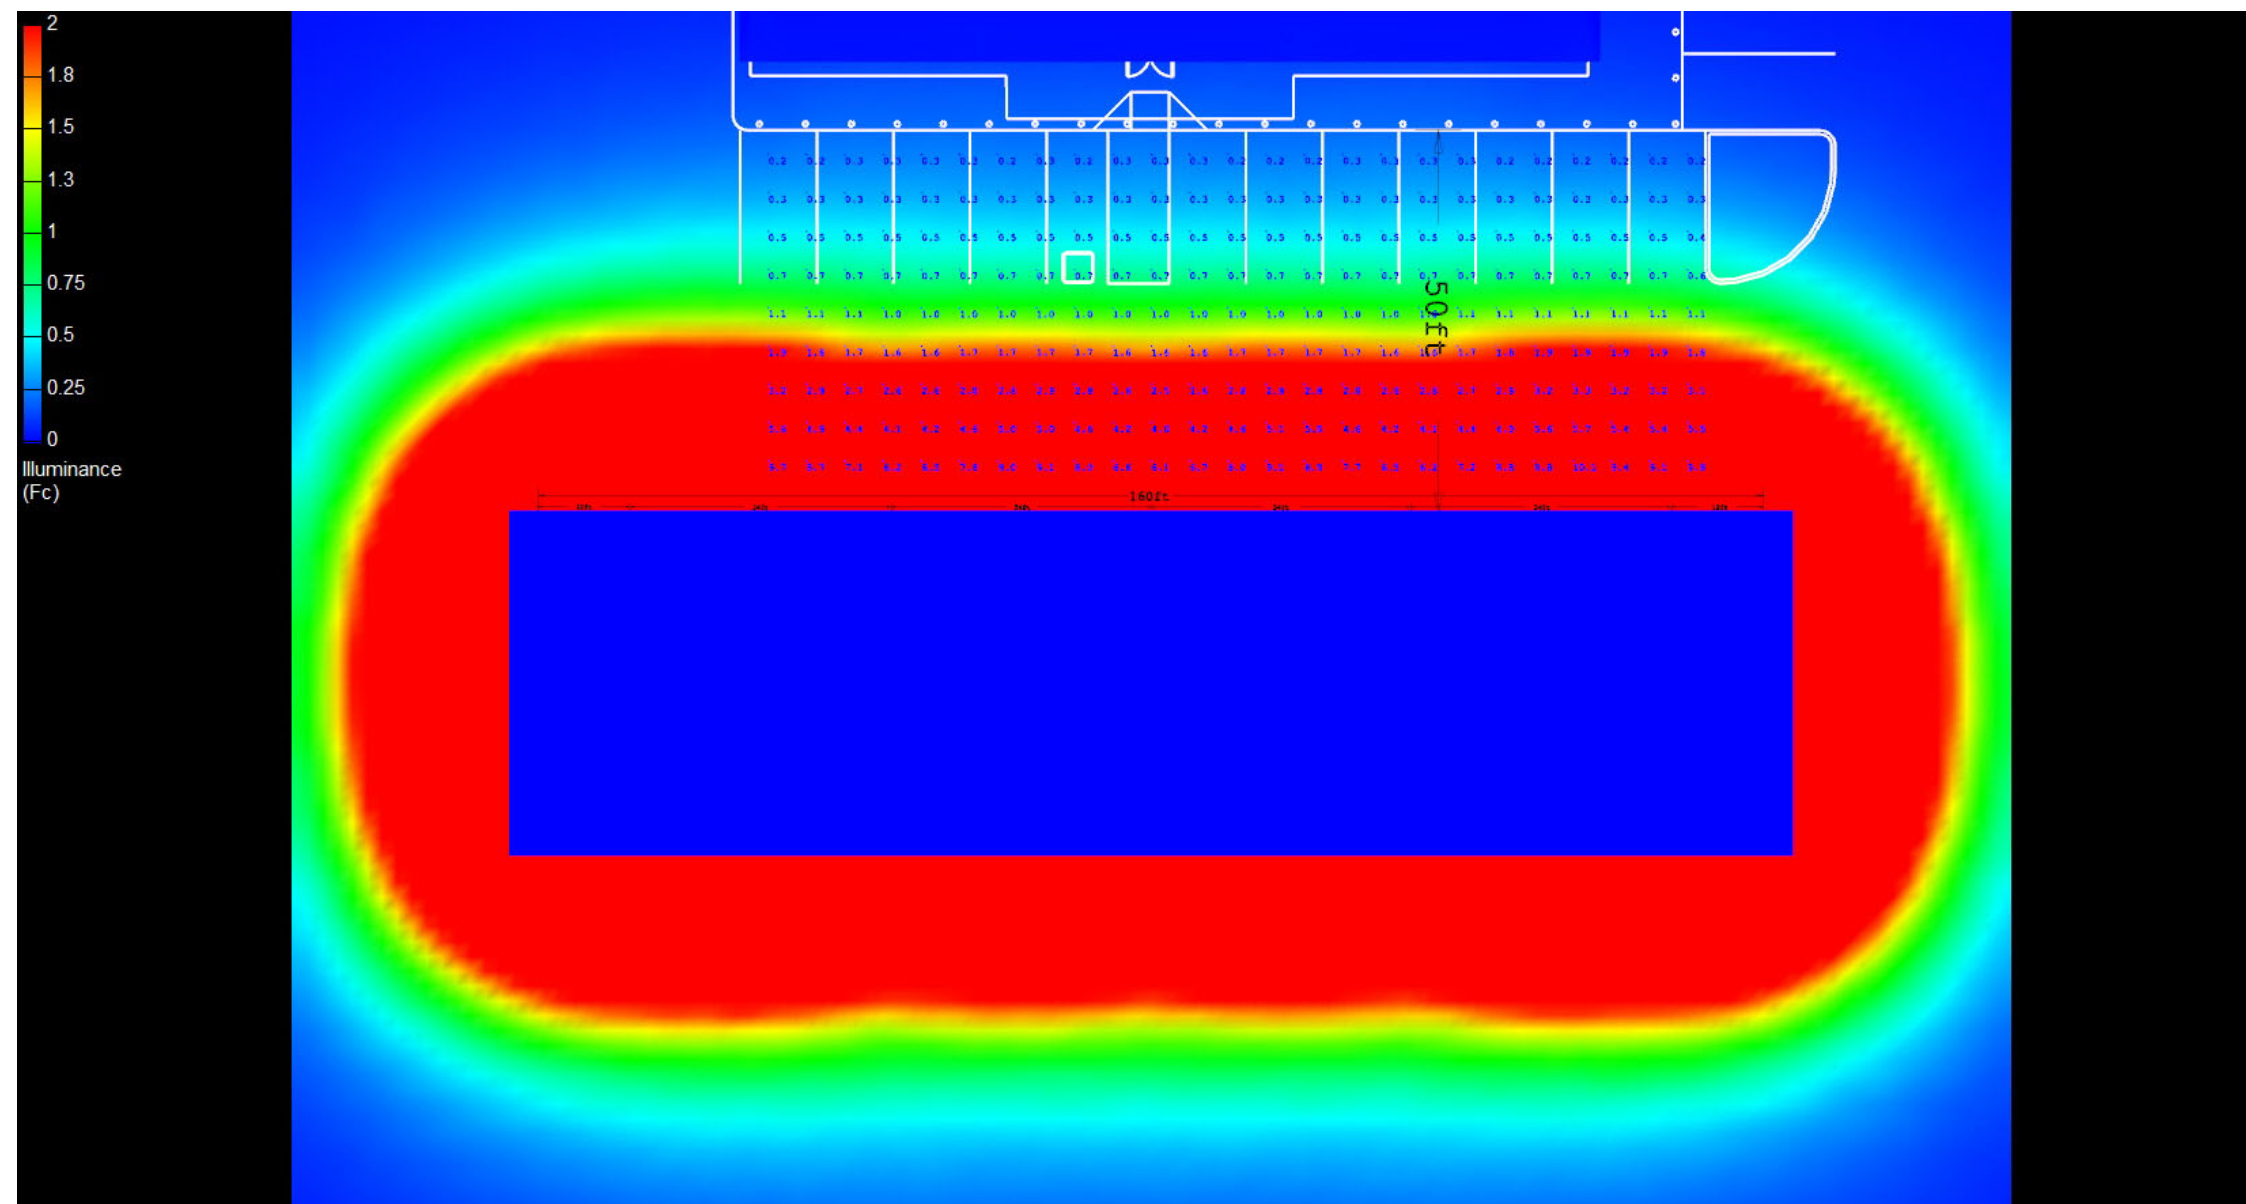

Canopy Style: 5 x 2 Stacked

Canopy Size: 43' x 160'

Initial Levels at grade and vertically on pumps.

(18) SCM-LED-13L-SC-50

Fixture Lumens: 13,039

Fixture Watts: 84.7

Lumens/Watt: 154

Mounting Height: 15'

Calculation Summary

Canopy Average: 22.53

Pump Average Inner: 9.98

Pump Average Outer: 16.06

Transition Average: 2.24

Total Watts: 1524.6

Watts/sq.ft.: 0.22

Lumens/sq.ft. : 34

