

Canopy Style: 5 x 2 Stacked

Canopy Size: 43' x 160'

Initial Levels at grade and vertically on pumps.

(30) SCM-LED-15L-SC-50

Fixture Lumens: 15,631

Fixture Watts: 111.1

Lumens/Watt: 141

Mounting Height: 15'

Calculation Summary

Canopy Average: 45.89

Pump Average Inner: 25.13


Pump Average Outer: 11.36

Transition Average: 4.60

Total Watts: 3333

Watts/sq.ft.: 0.48

Lumens/sq.ft. : 68

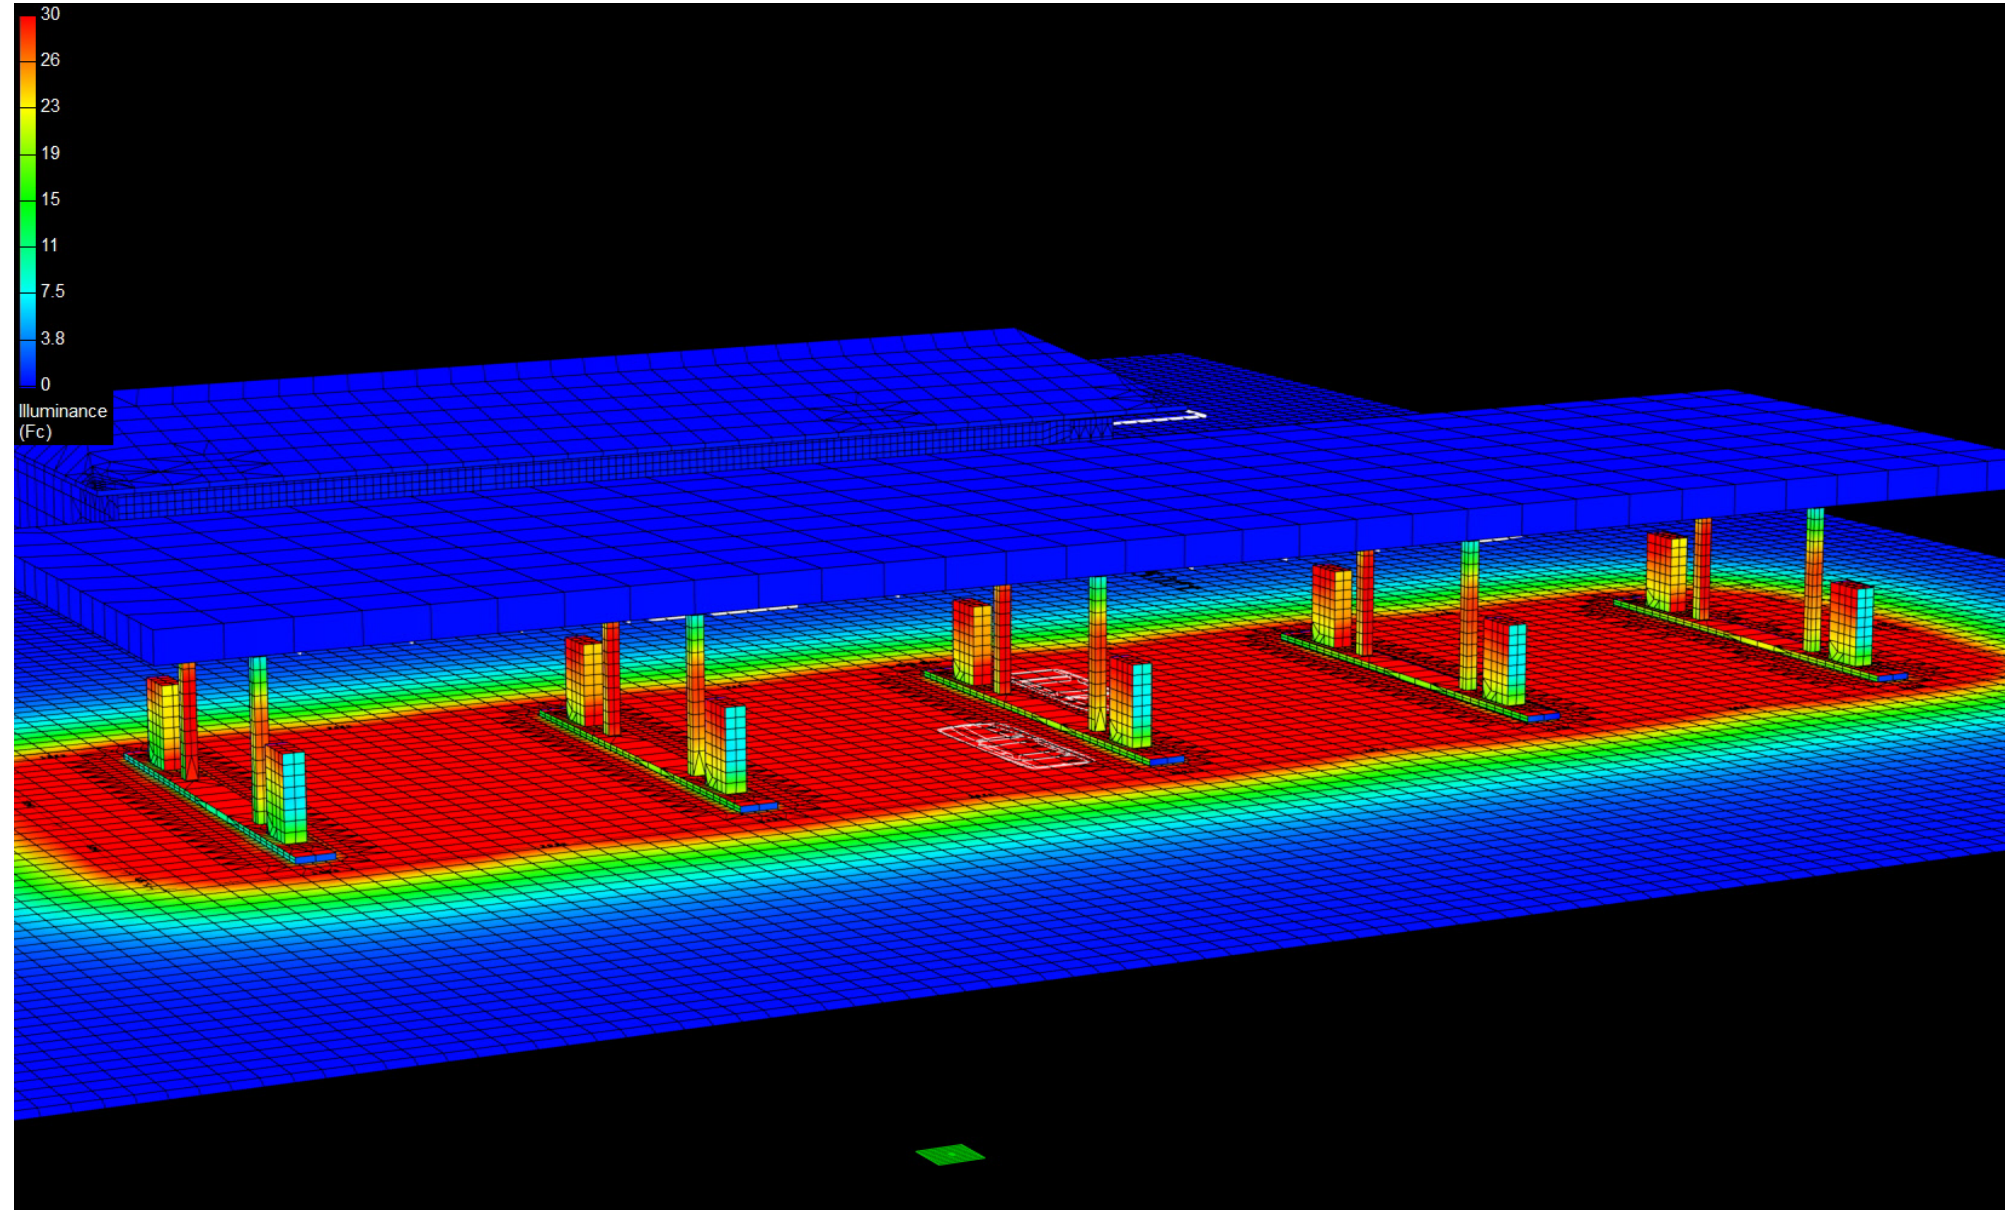

Canopy Style: 5 x 2 Stacked

Canopy Size: 43' x 160'

Initial Levels at grade and vertically on pumps.

(30) SCM-LED-15L-SC-50

Fixture Lumens: 15,631

Fixture Watts: 111.1

Lumens/Watt: 141

Mounting Height: 15'

Calculation Summary

Canopy Average: 45.89

Pump Average Inner: 25.13


Pump Average Outer: 11.36

Transition Average: 4.60

Total Watts: 3333

Watts/sq.ft.: 0.48

Lumens/sq.ft. : 68

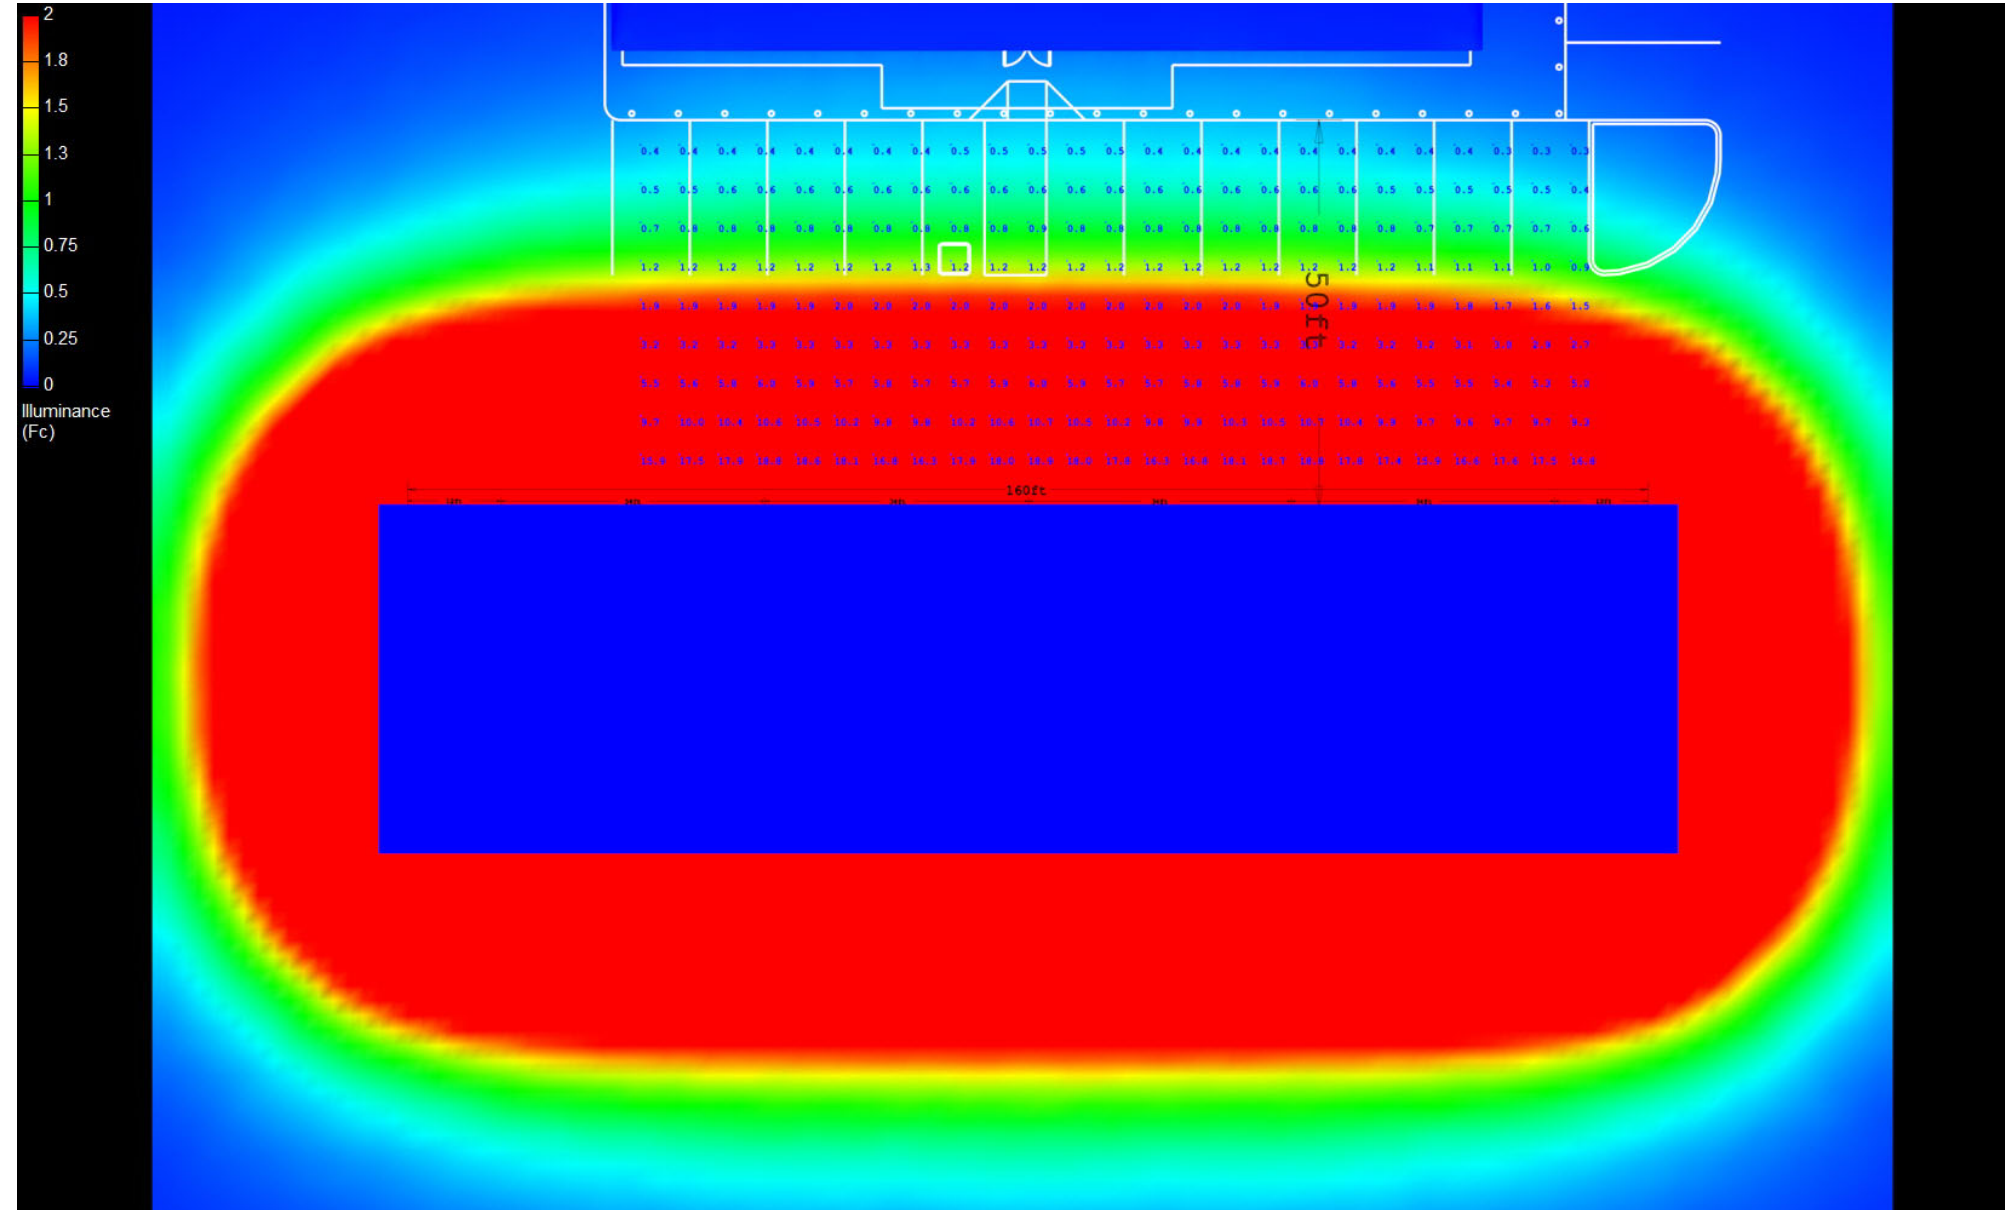

Canopy Style: 5 x 2 Stacked

Canopy Size: 43' x 160'

Initial Levels at grade and vertically on pumps.

(30) SCM-LED-15L-SC-50

Fixture Lumens: 15,631

Fixture Watts: 111.1

Lumens/Watt: 141

Mounting Height: 15'

Calculation Summary

Canopy Average: 45.89

Pump Average Inner: 25.13

Pump Average Outer: 11.36

Transition Average: 4.60

Total Watts: 3333

Watts/sq.ft.: 0.48

Lumens/sq.ft. : 68

