

Canopy Style: 5 x 2 Stacked

Canopy Size: 43' x 160'

Initial Levels at grade and vertically on pumps.

(30) SCM-LED-20L-SC-50

Fixture Lumens: 19,989

Fixture Watts: 145.5

Lumens/Watt: 137

Mounting Height: 15'

Calculation Summary

Canopy Average: 57.28

Pump Average Inner: 32.40


Pump Average Outer: 25.05

Transition Average: 6.39

Total Watts: 4365

Watts/sq.ft.: 0.63

Lumens/sq.ft. : 87.2

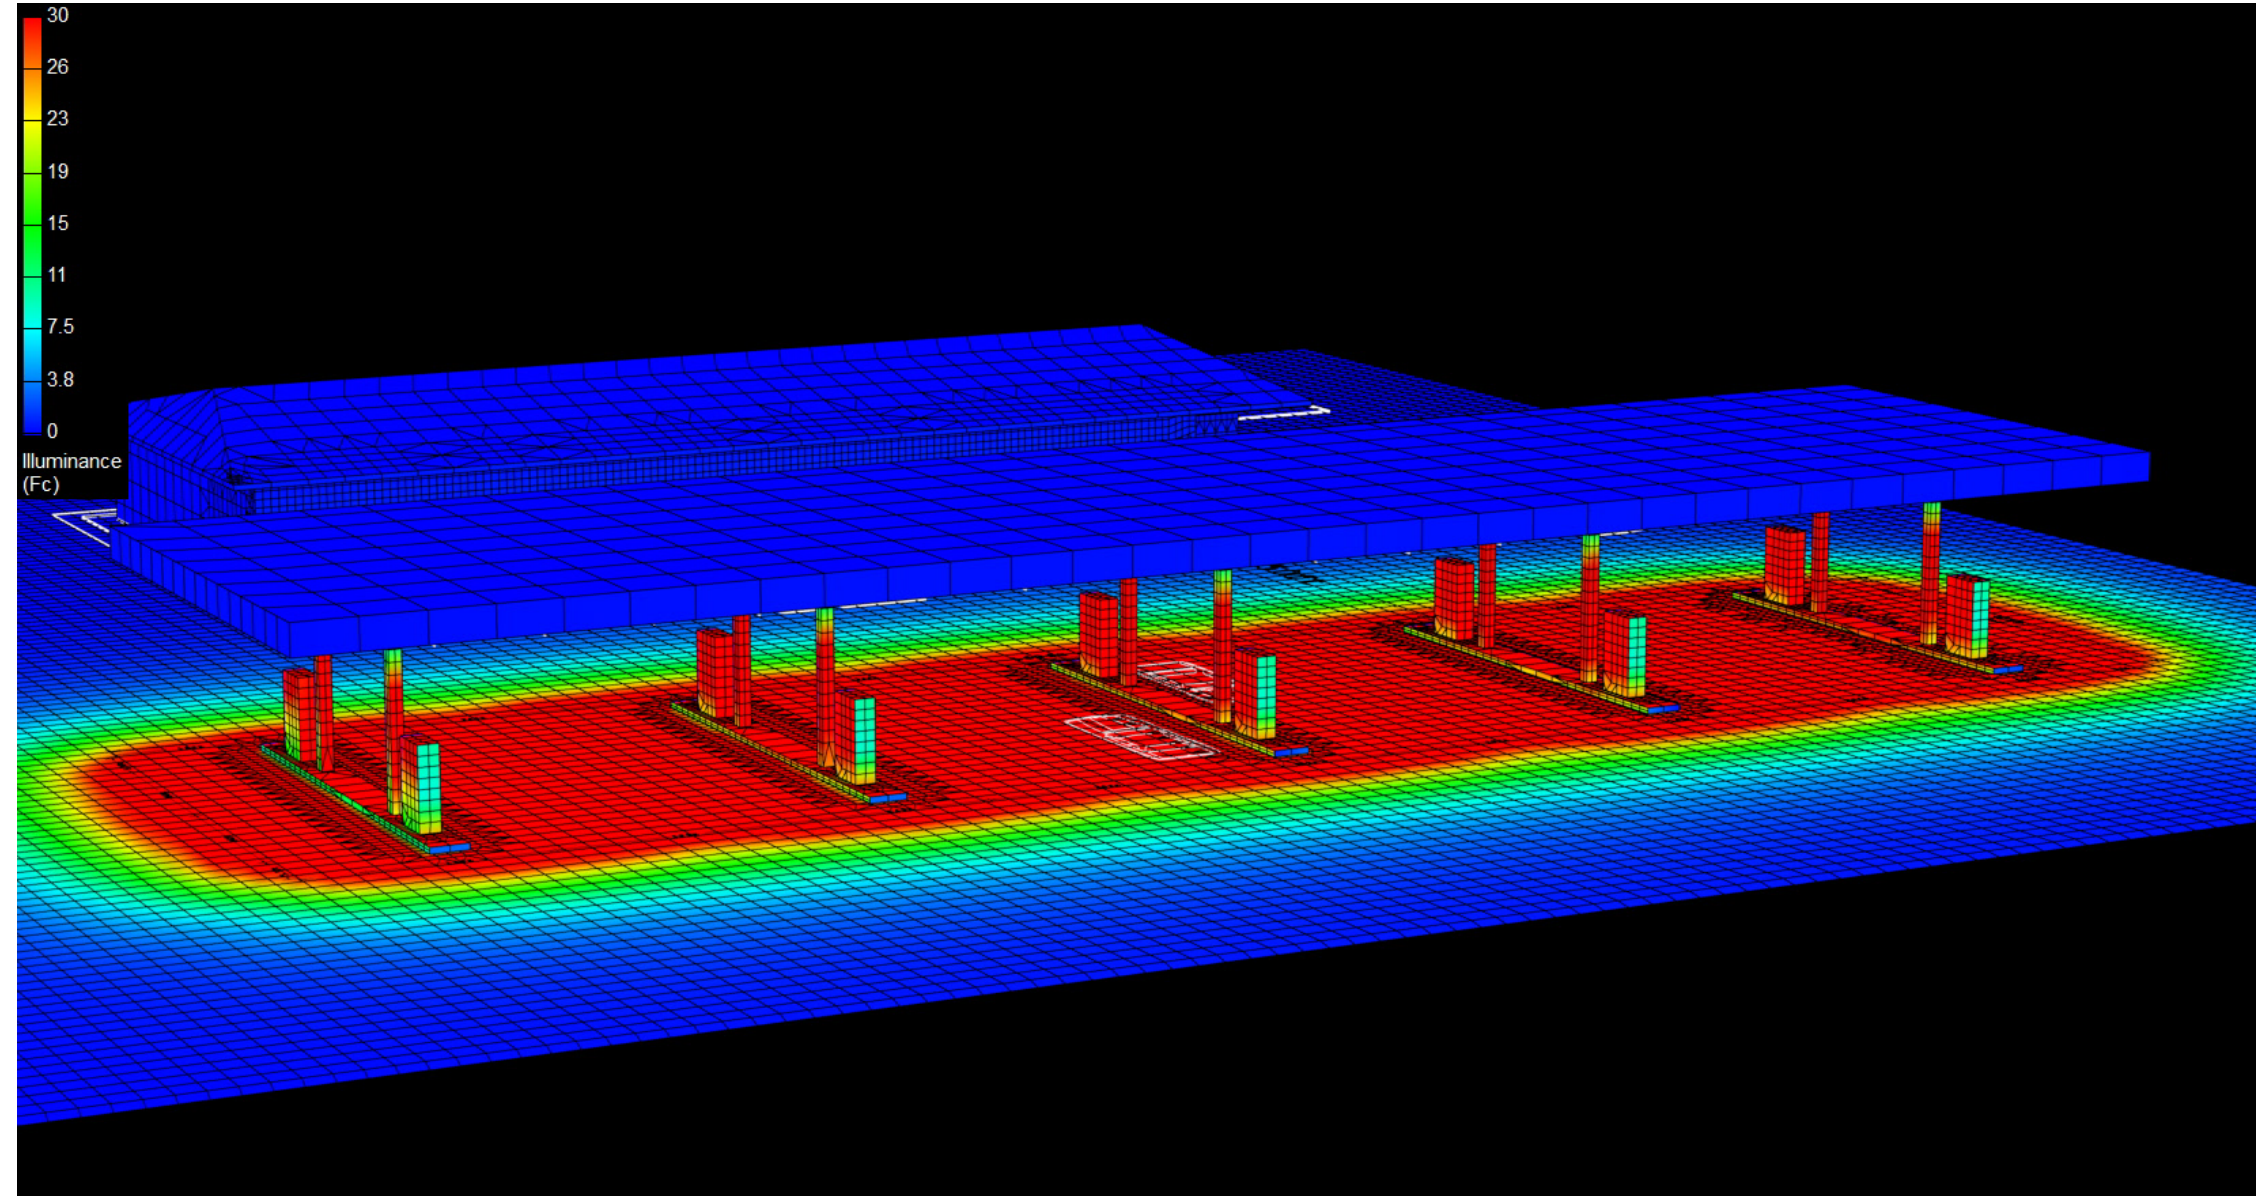

Canopy Style: 5 x 2 Stacked

Canopy Size: 43' x 160'

Initial Levels at grade and vertically on pumps.

(30) SCM-LED-20L-SC-50

Fixture Lumens: 19,989

Fixture Watts: 145.5

Lumens/Watt: 137

Mounting Height: 15'

Calculation Summary

Canopy Average: 57.28

Pump Average Inner: 32.40


Pump Average Outer: 25.05

Transition Average: 6.39

Total Watts: 4365

Watts/sq.ft.: 0.63

Lumens/sq.ft. : 87.2

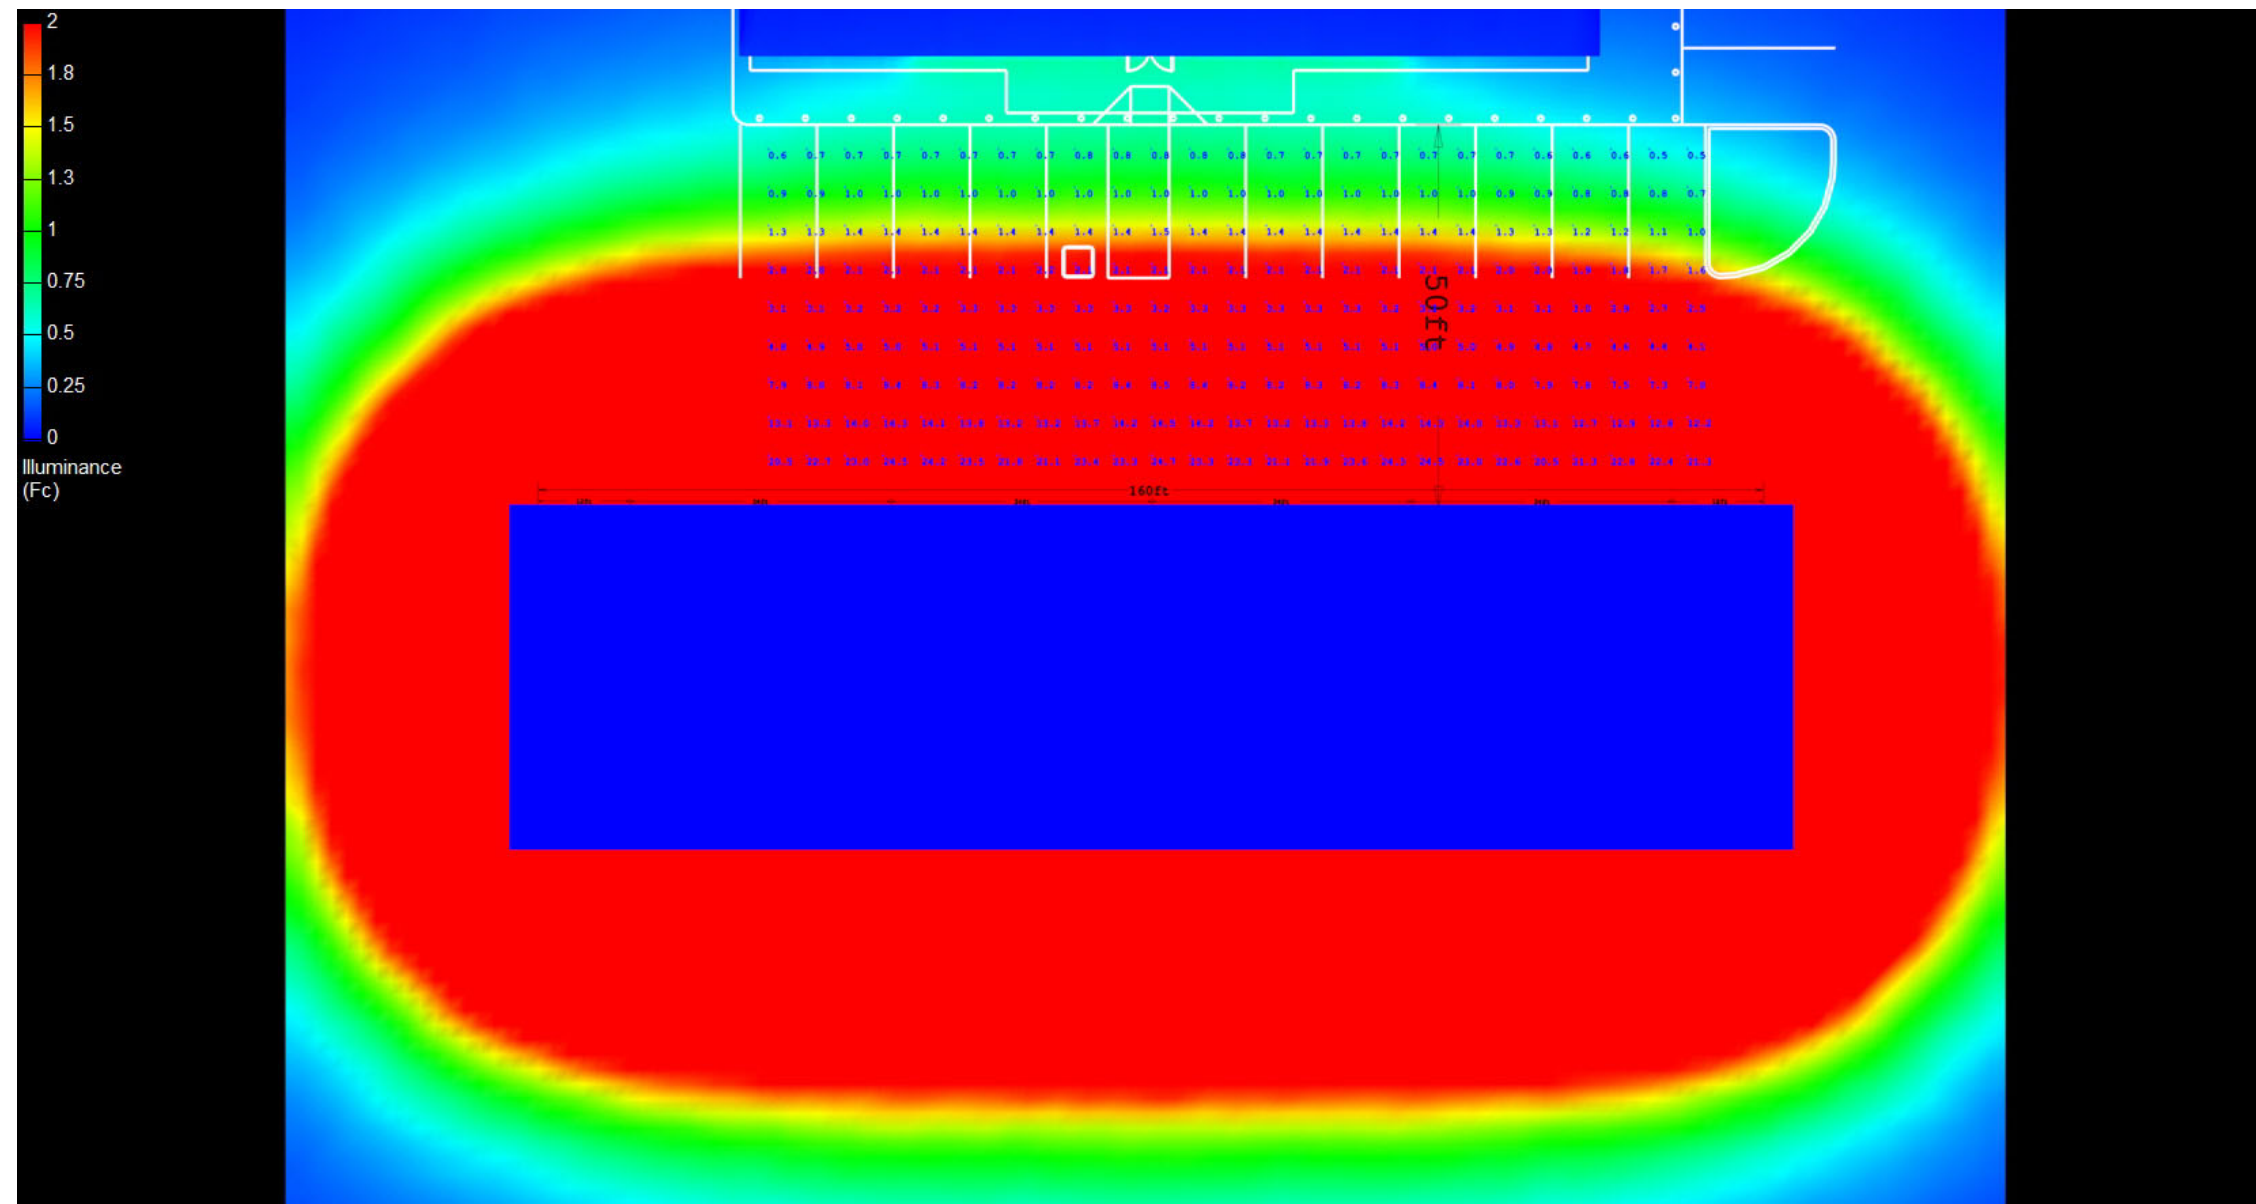

Canopy Style: 5 x 2 Stacked

Canopy Size: 43' x 160'

Initial Levels at grade and vertically on pumps.

(30) SCM-LED-20L-SC-50

Fixture Lumens: 19,989

Fixture Watts: 145.5

Lumens/Watt: 137

Mounting Height: 15'

Calculation Summary

Canopy Average: 57.28

Pump Average Inner: 32.40

Pump Average Outer: 25.05

Transition Average: 6.39

Total Watts: 4365

Watts/sq.ft.: 0.63

Lumens/sq.ft. : 87.2

