

Canopy Style: 2+1+2 w/ Kiosk

Canopy Size: 43' x 92'

Initial Levels at grade and vertically on pumps.

(18) SCV-LED-23L-SC-50

Fixture Lumens: 23,284

Fixture Watts: 155

Lumens/Watt: 150

Mounting Height: 15'

Calculation Summary

Canopy Average: 67.61

Pump Average Inner: 37.05


Pump Average Outer: 29.53

Transition Average: N/A

Total Watts: 2790

Watts/sq.ft.: 0.71

Lumens/sq.ft. : 106

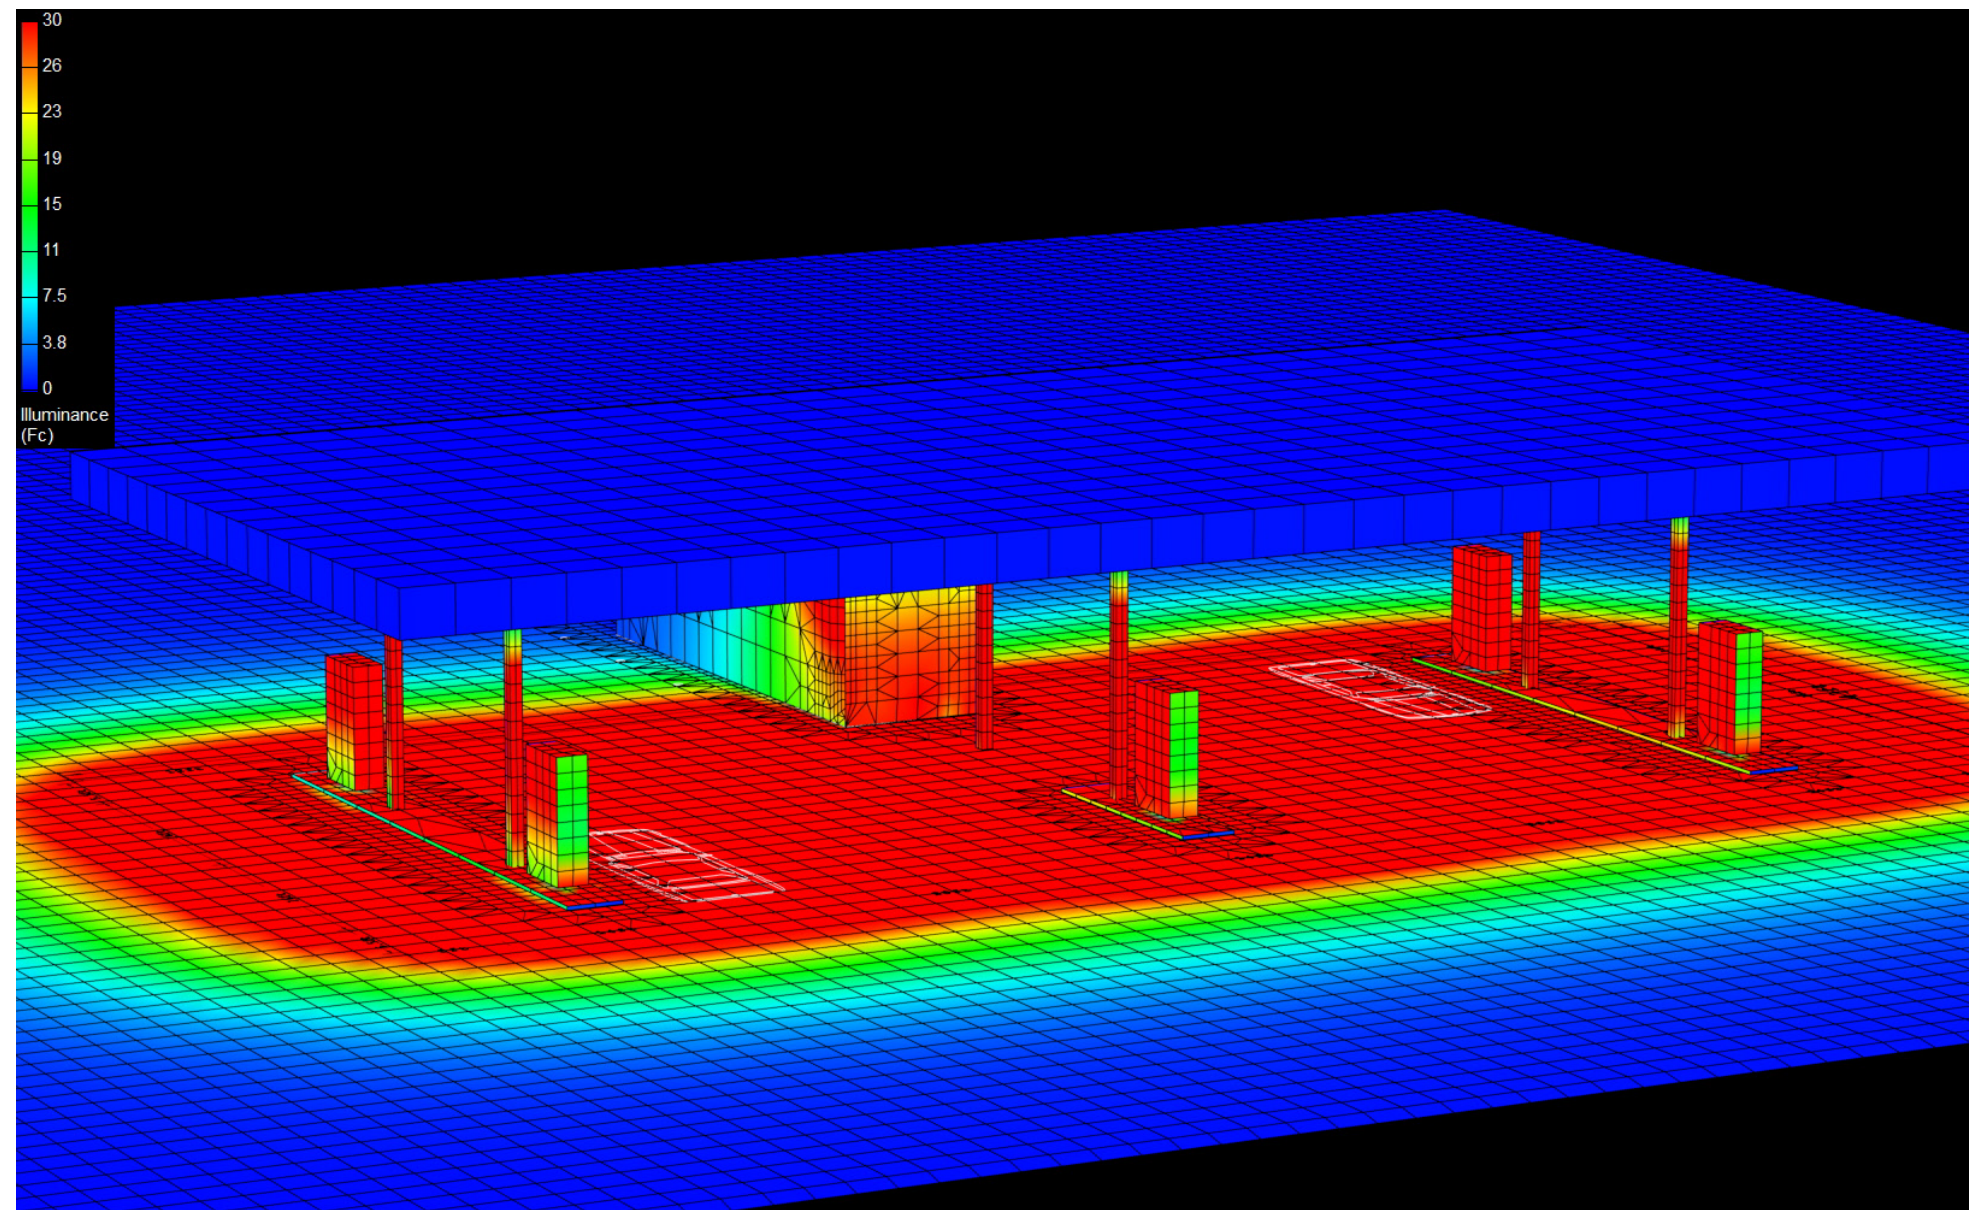

Canopy Style: 2+1+2 w/ Kiosk

Canopy Size: 43' x 92'

Initial Levels at grade and vertically on pumps.

(18) SCV-LED-23L-SC-50

Fixture Lumens: 23,284

Fixture Watts: 155

Lumens/Watt: 150

Mounting Height: 15'

Calculation Summary

Canopy Average: 67.61

Pump Average Inner: 37.05


Pump Average Outer: 29.53

Transition Average: N/A

Total Watts: 2790

Watts/sq.ft.: 0.71

Lumens/sq.ft. : 106

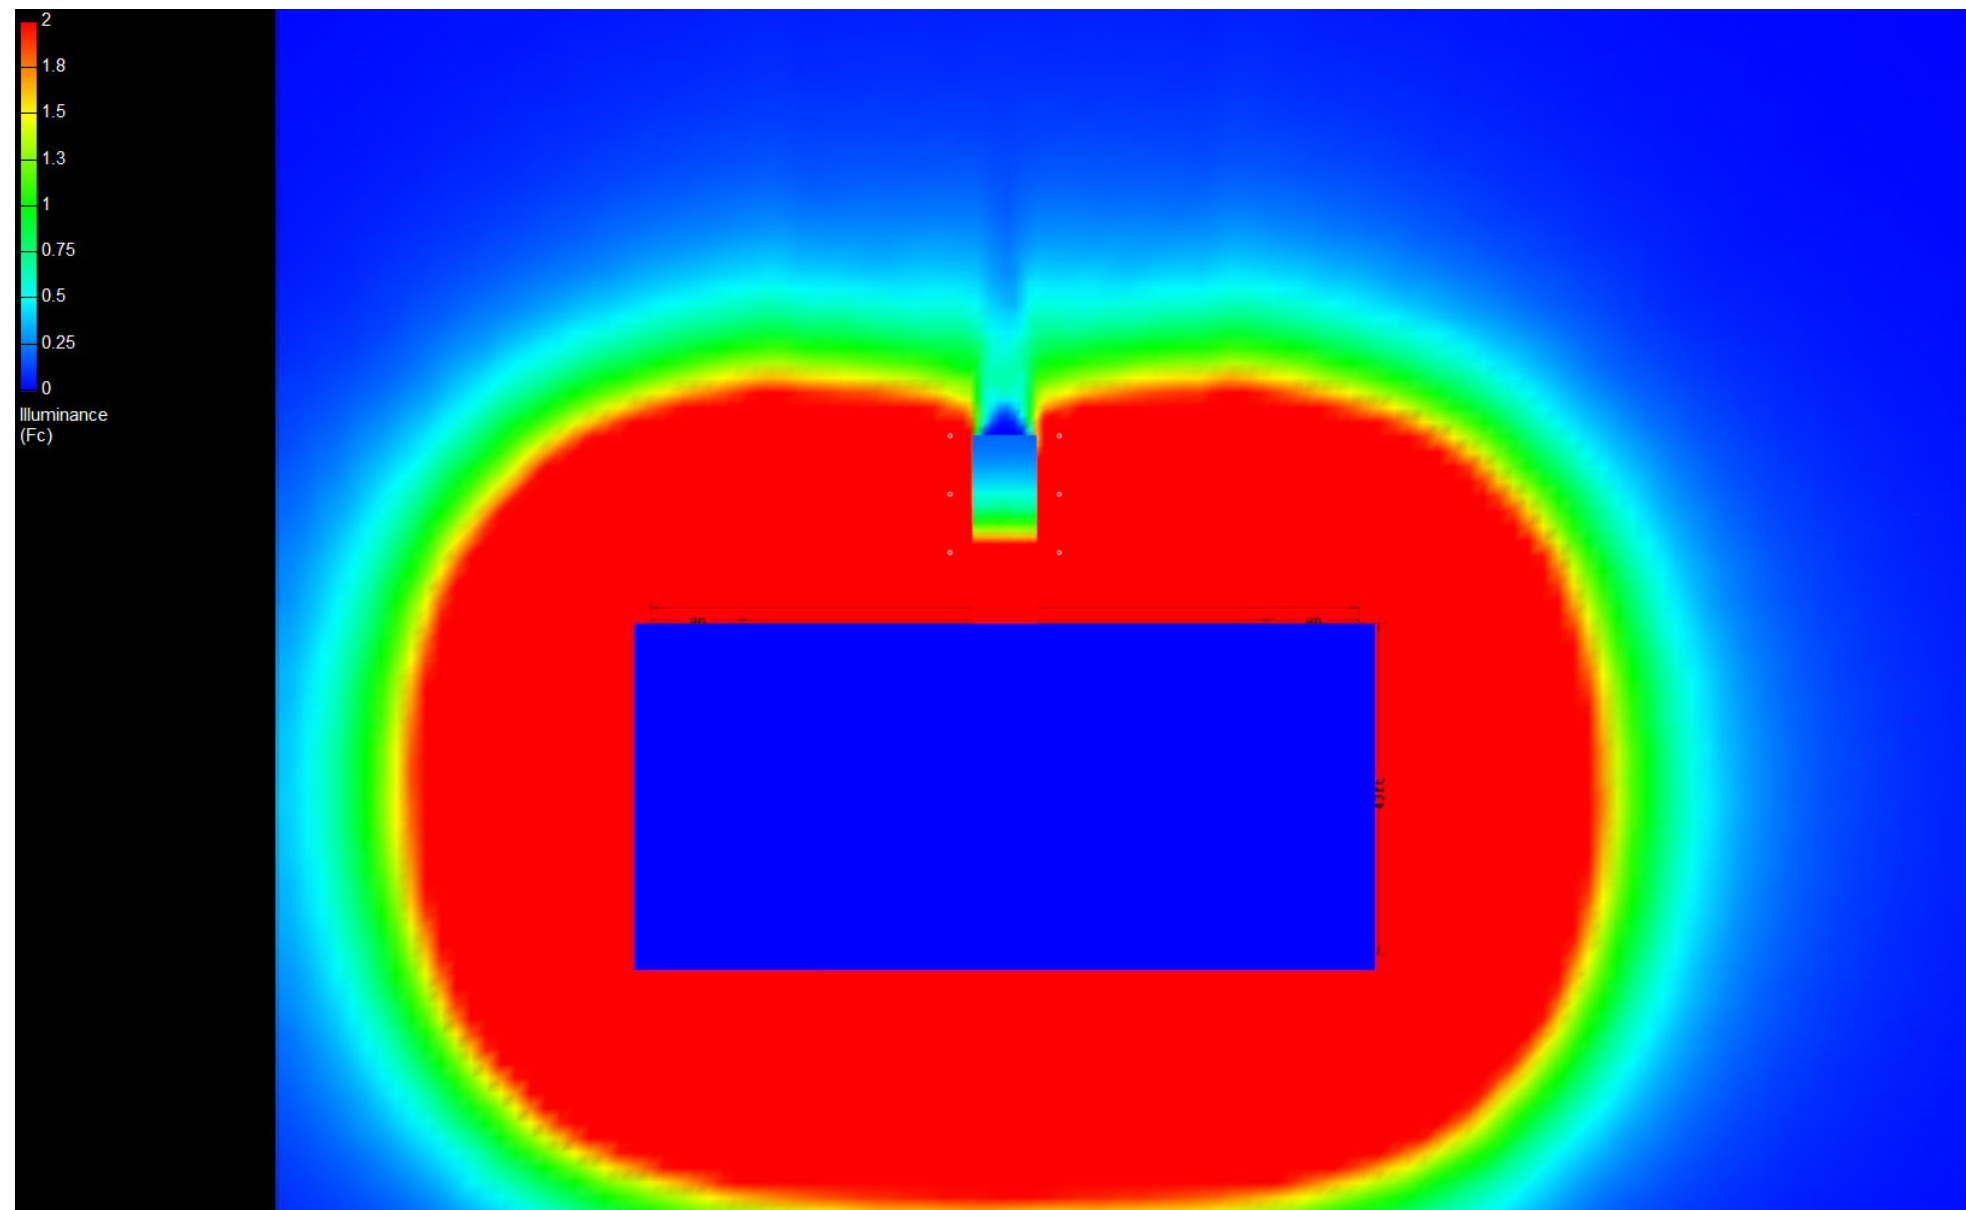

Canopy Style: 2+1+2 w/ Kiosk

Canopy Size: 43' x 92'

Initial Levels at grade and vertically on pumps.

(18) SCV-LED-23L-SC-50

Fixture Lumens: 23,284

Fixture Watts: 155

Lumens/Watt: 150

Mounting Height: 15'

Calculation Summary

Canopy Average: 67.61

Pump Average Inner: 37.05

Pump Average Outer: 29.53

Transition Average: N/A

Total Watts: 2790

Watts/sq.ft.: 0.71

Lumens/sq.ft. : 106

