

Canopy Style: 2+1+2 w/ Kiosk

Canopy Size: 43' x 92'

Initial Levels at grade and vertically on pumps.

(12) SCV-LED-23L-SC-50

Fixture Lumens: 23,284

Fixture Watts: 155

Lumens/Watt: 150

Mounting Height: 15'

Calculation Summary

Canopy Average: 44.03

Pump Average Inner: 17.89


Pump Average Outer: 28.90

Transition Average: N/A

Total Watts: 1860

Watts/sq.ft.: 0.47

Lumens/sq.ft. : 70.7

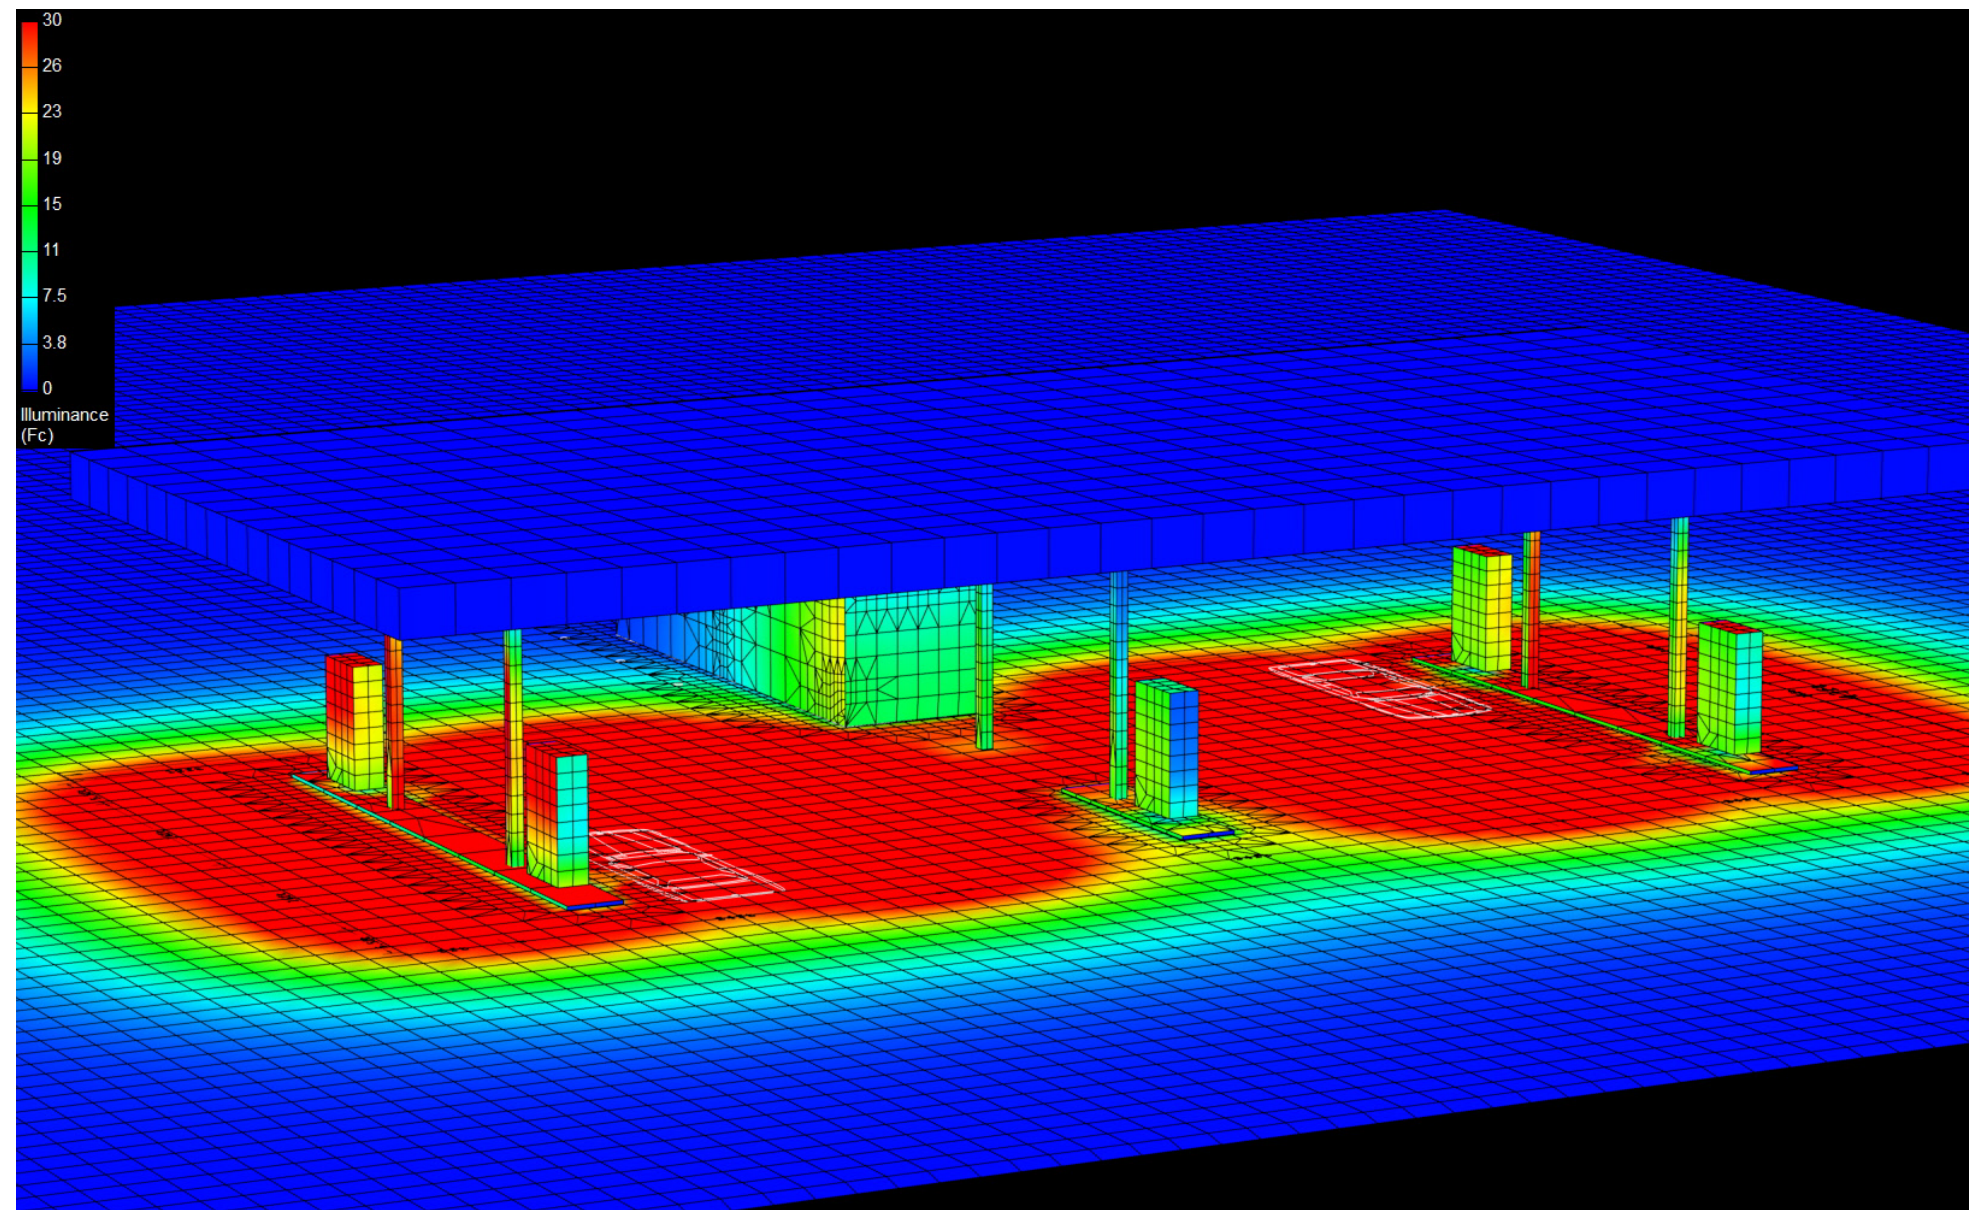

Canopy Style: 2+1+2 w/ Kiosk

Canopy Size: 43' x 92'

Initial Levels at grade and vertically on pumps.

(12) SCV-LED-23L-SC-50

Fixture Lumens: 23,284

Fixture Watts: 155

Lumens/Watt: 150

Mounting Height: 15'

Calculation Summary

Canopy Average: 44.03

Pump Average Inner: 17.89


Pump Average Outer: 28.90

Transition Average: N/A

Total Watts: 1860

Watts/sq.ft.: 0.47

Lumens/sq.ft. : 70.7

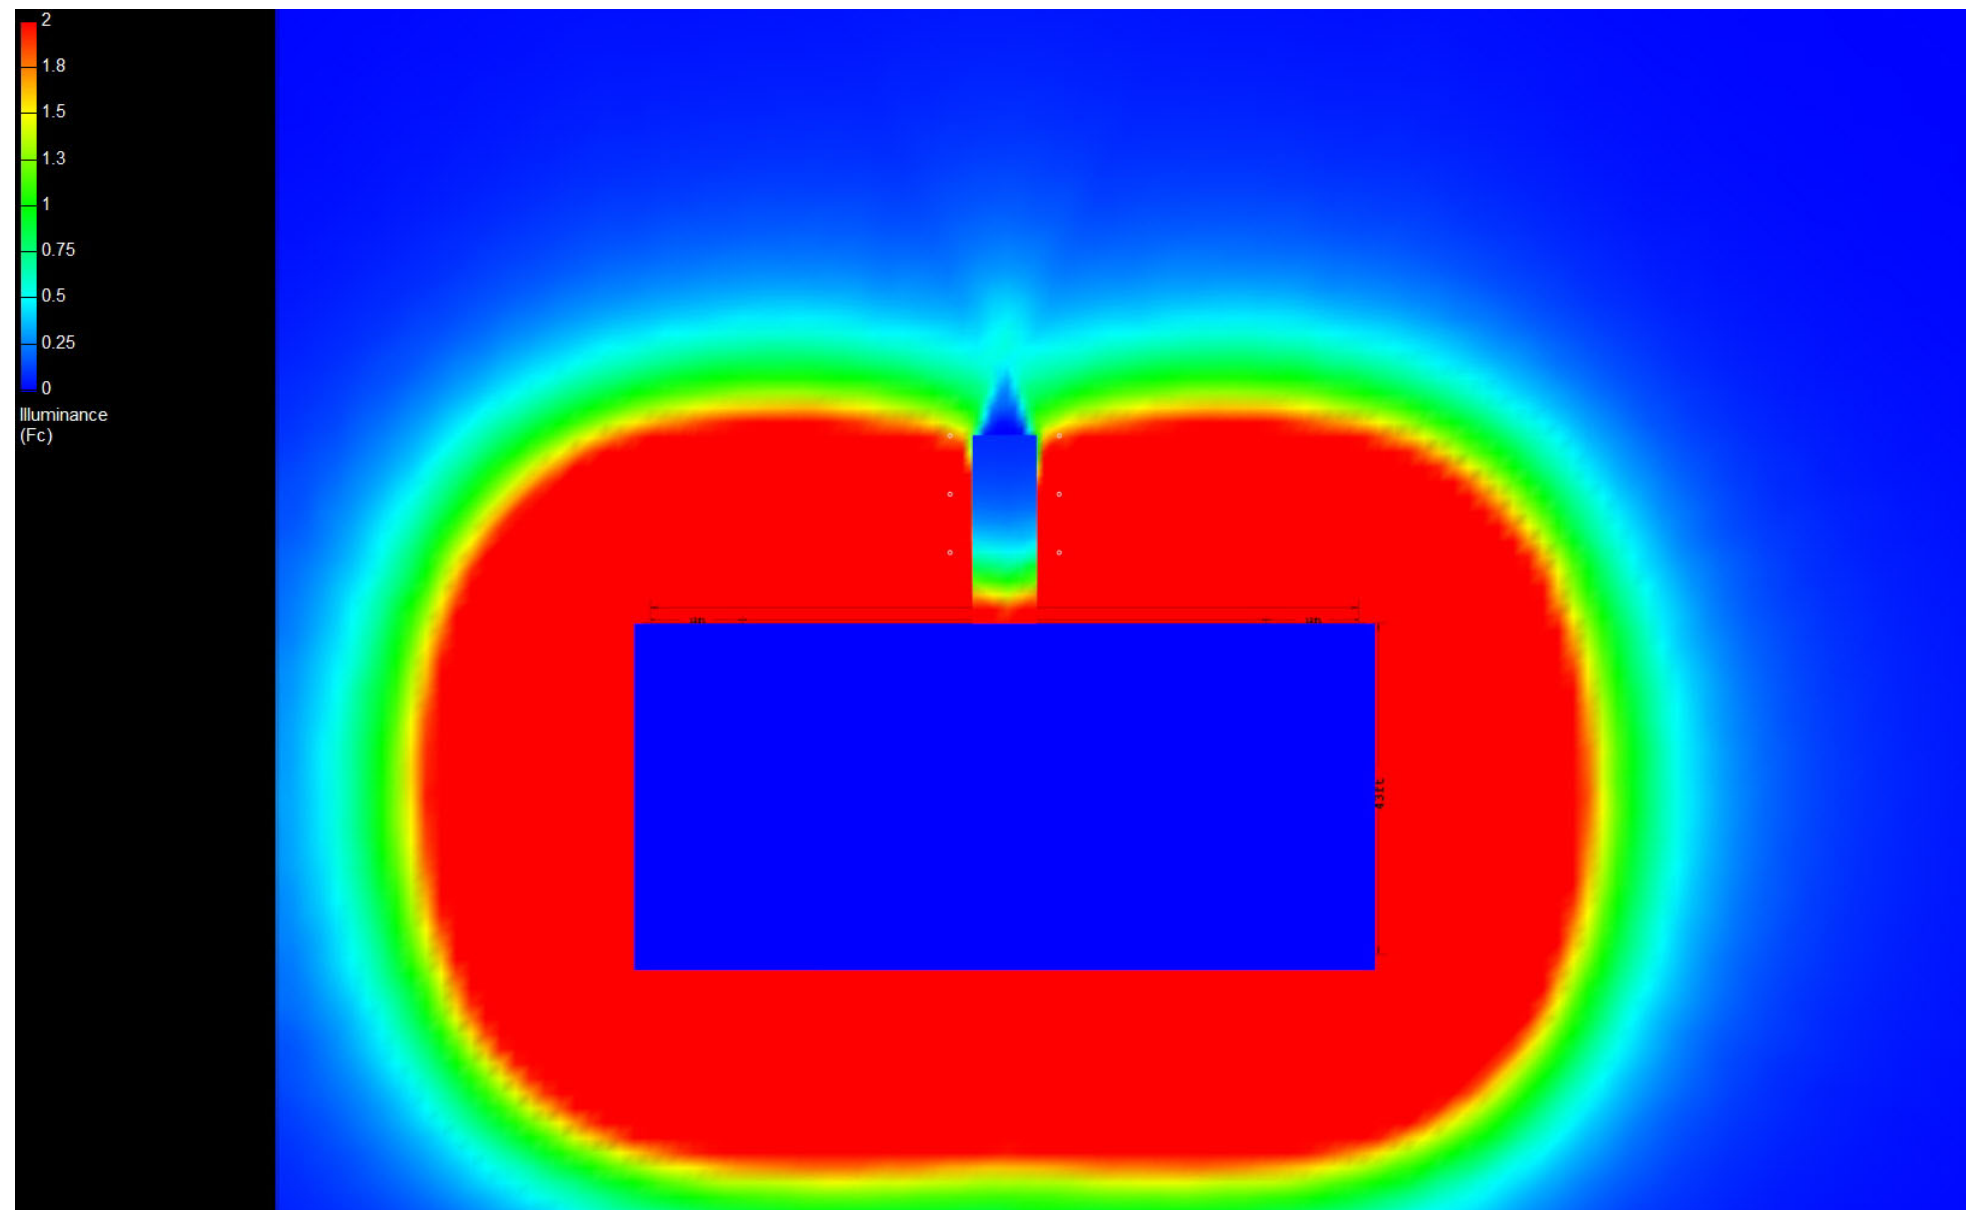

Canopy Style: 2+1+2 w/ Kiosk

Canopy Size: 43' x 92'

Initial Levels at grade and vertically on pumps.

(12) SCV-LED-23L-SC-50

Fixture Lumens: 23,284

Fixture Watts: 155

Lumens/Watt: 150

Mounting Height: 15'

Calculation Summary

Canopy Average: 44.03

Pump Average Inner: 17.89

Pump Average Outer: 28.90

Transition Average: N/A

Total Watts: 1860

Watts/sq.ft.: 0.47

Lumens/sq.ft. : 70.7

