

Canopy Style: 2+2+1+2+2 w/ Kiosk

Canopy Size: 43' x 160'

Initial Levels at grade and vertically on pumps.

(18) SCV-LED-15L-SC-50

Fixture Lumens: 14,963

Fixture Watts: 102

Lumens/Watt: 147

Mounting Height: 15'

Calculation Summary

Canopy Average: 26.14

Pump Average Inner: 11.39


Pump Average Outer: 18.77

Transition Average: N/A

Total Watts: 1836

Watts/sq.ft.: 0.27

Lumens/sq.ft. : 39.2

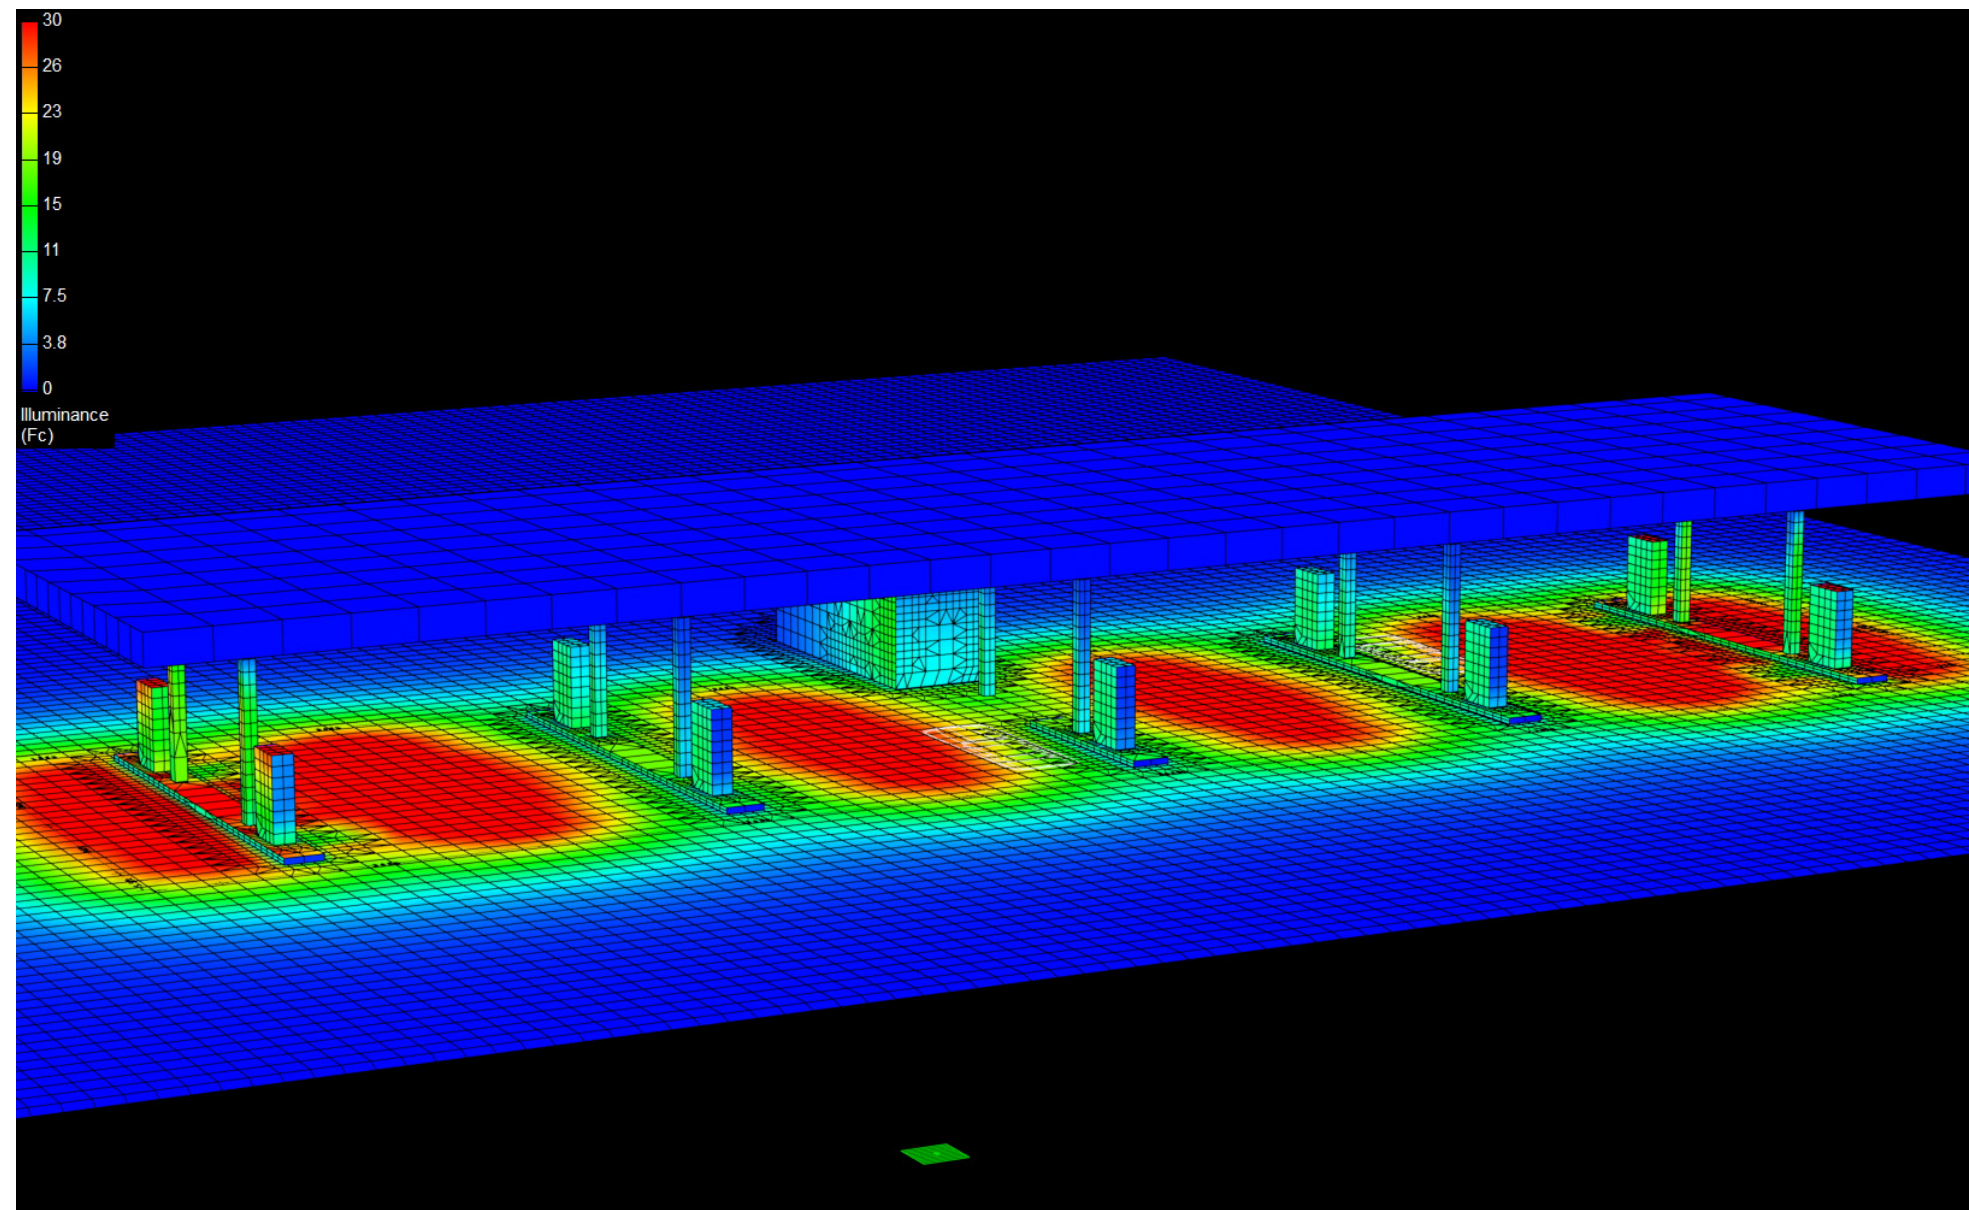

Canopy Style: 2+2+1+2+2 w/ Kiosk

Canopy Size: 43' x 160'

Initial Levels at grade and vertically on pumps.

(18) SCV-LED-15L-SC-50

Fixture Lumens: 14,963

Fixture Watts: 102

Lumens/Watt: 147

Mounting Height: 15'

Calculation Summary

Canopy Average: 26.14

Pump Average Inner: 11.39


Pump Average Outer: 18.77

Transition Average: N/A

Total Watts: 1836

Watts/sq.ft.: 0.27

Lumens/sq.ft. : 39.2

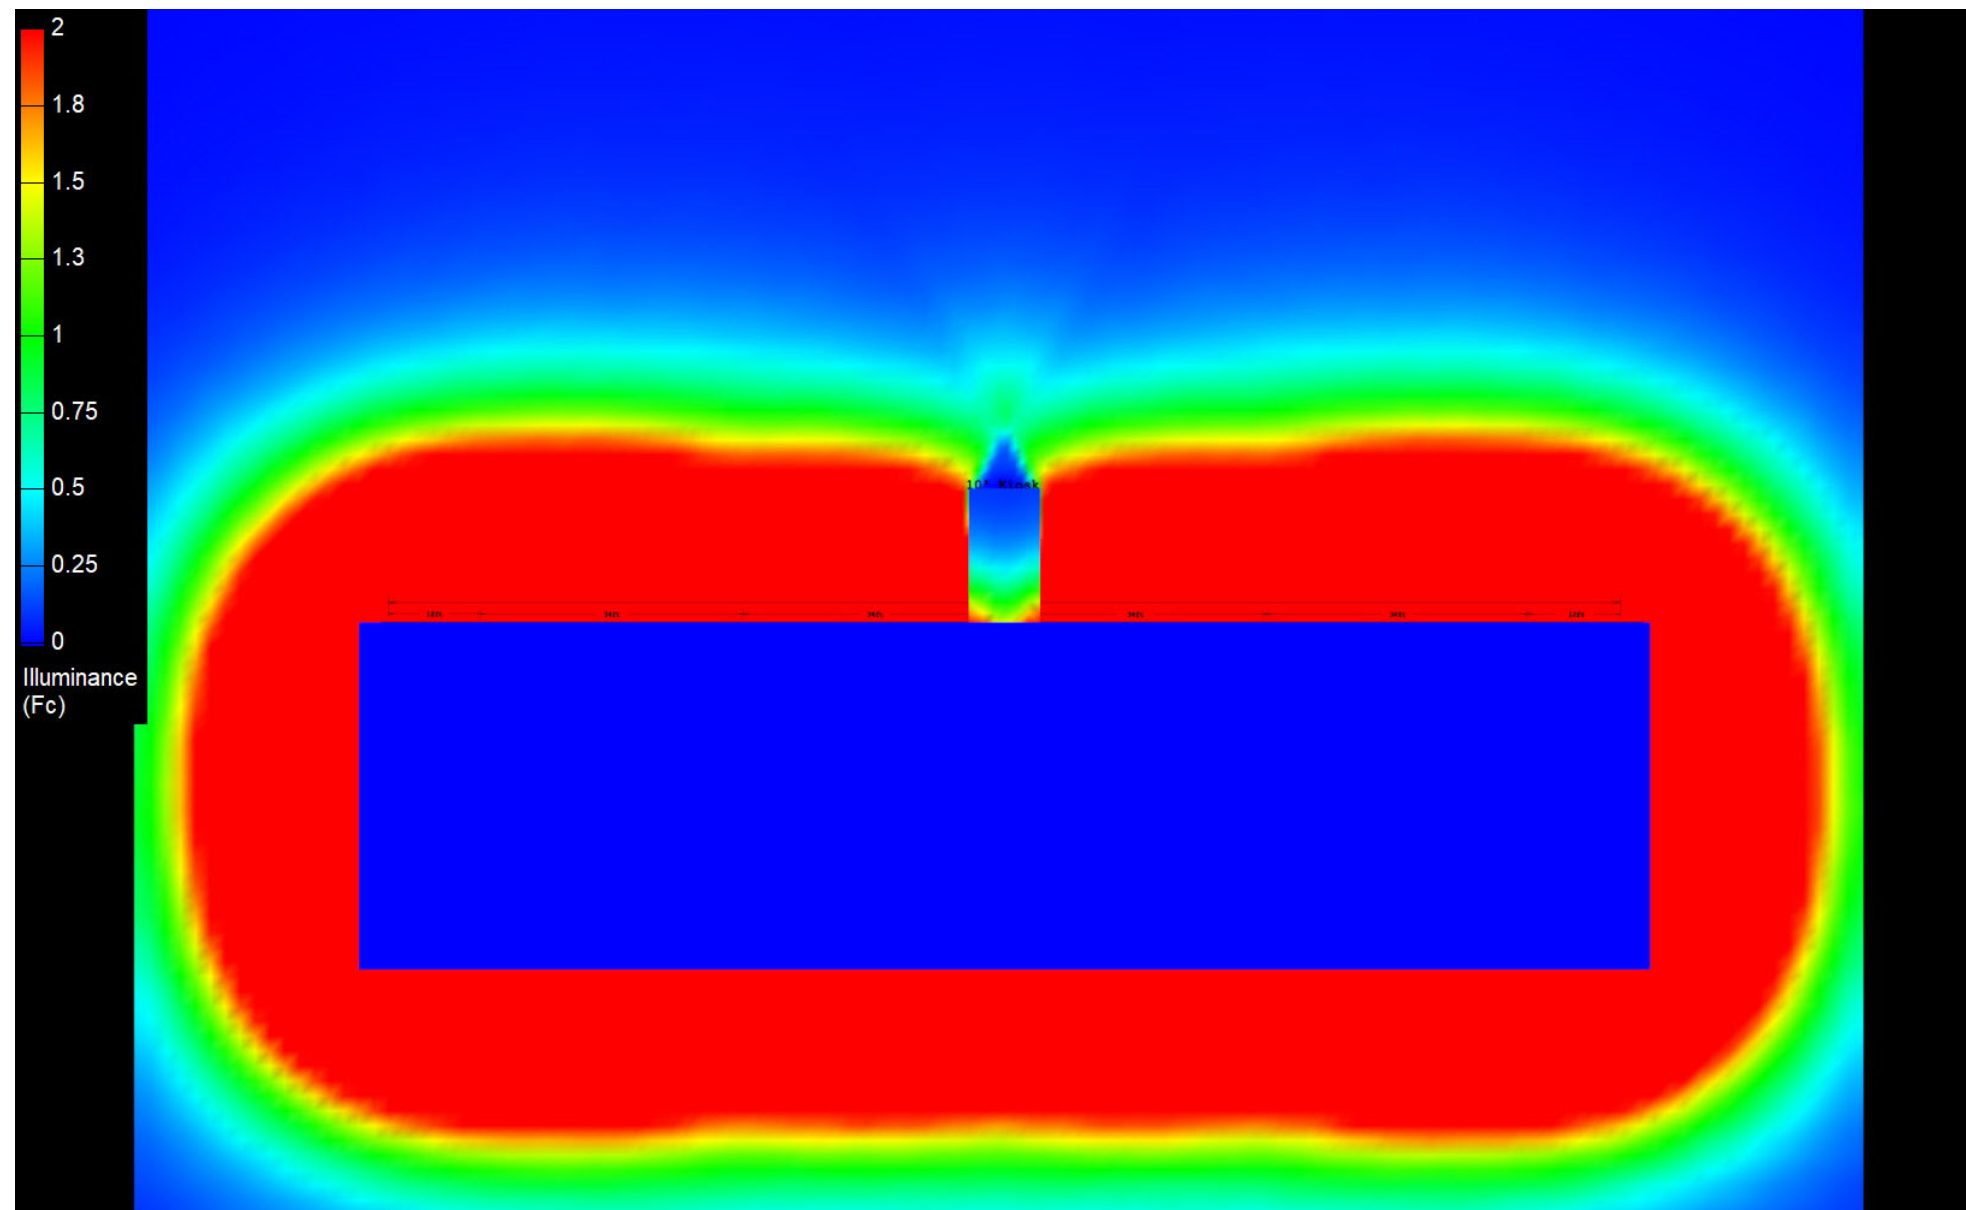

Canopy Style: 2+2+1+2+2 w/ Kiosk

Canopy Size: 43' x 160'

Initial Levels at grade and vertically on pumps.

(18) SCV-LED-15L-SC-50

Fixture Lumens: 14,963

Fixture Watts: 102

Lumens/Watt: 147

Mounting Height: 15'

Calculation Summary

Canopy Average: 26.14

Pump Average Inner: 11.39

Pump Average Outer: 18.77

Transition Average: N/A

Total Watts: 1836

Watts/sq.ft.: 0.27

Lumens/sq.ft. : 39.2

