

# Canopy Style: 2+2+1+2+2 w/ Kiosk

Canopy Size: 43' x 160'

Initial Levels at grade and vertically on pumps.

## (18) SCV-LED-20L-SC-50

Fixture Lumens: 20,234

Fixture Watts: 133

Lumens/Watt: 152

Mounting Height: 15'

## Calculation Summary

Canopy Average: 35.32

Pump Average Inner: 15.43


Pump Average Outer: 25.36

Transition Average: N/A

Total Watts: 2394

Watts/sq.ft.: 0.35

Lumens/sq.ft. : 52.9

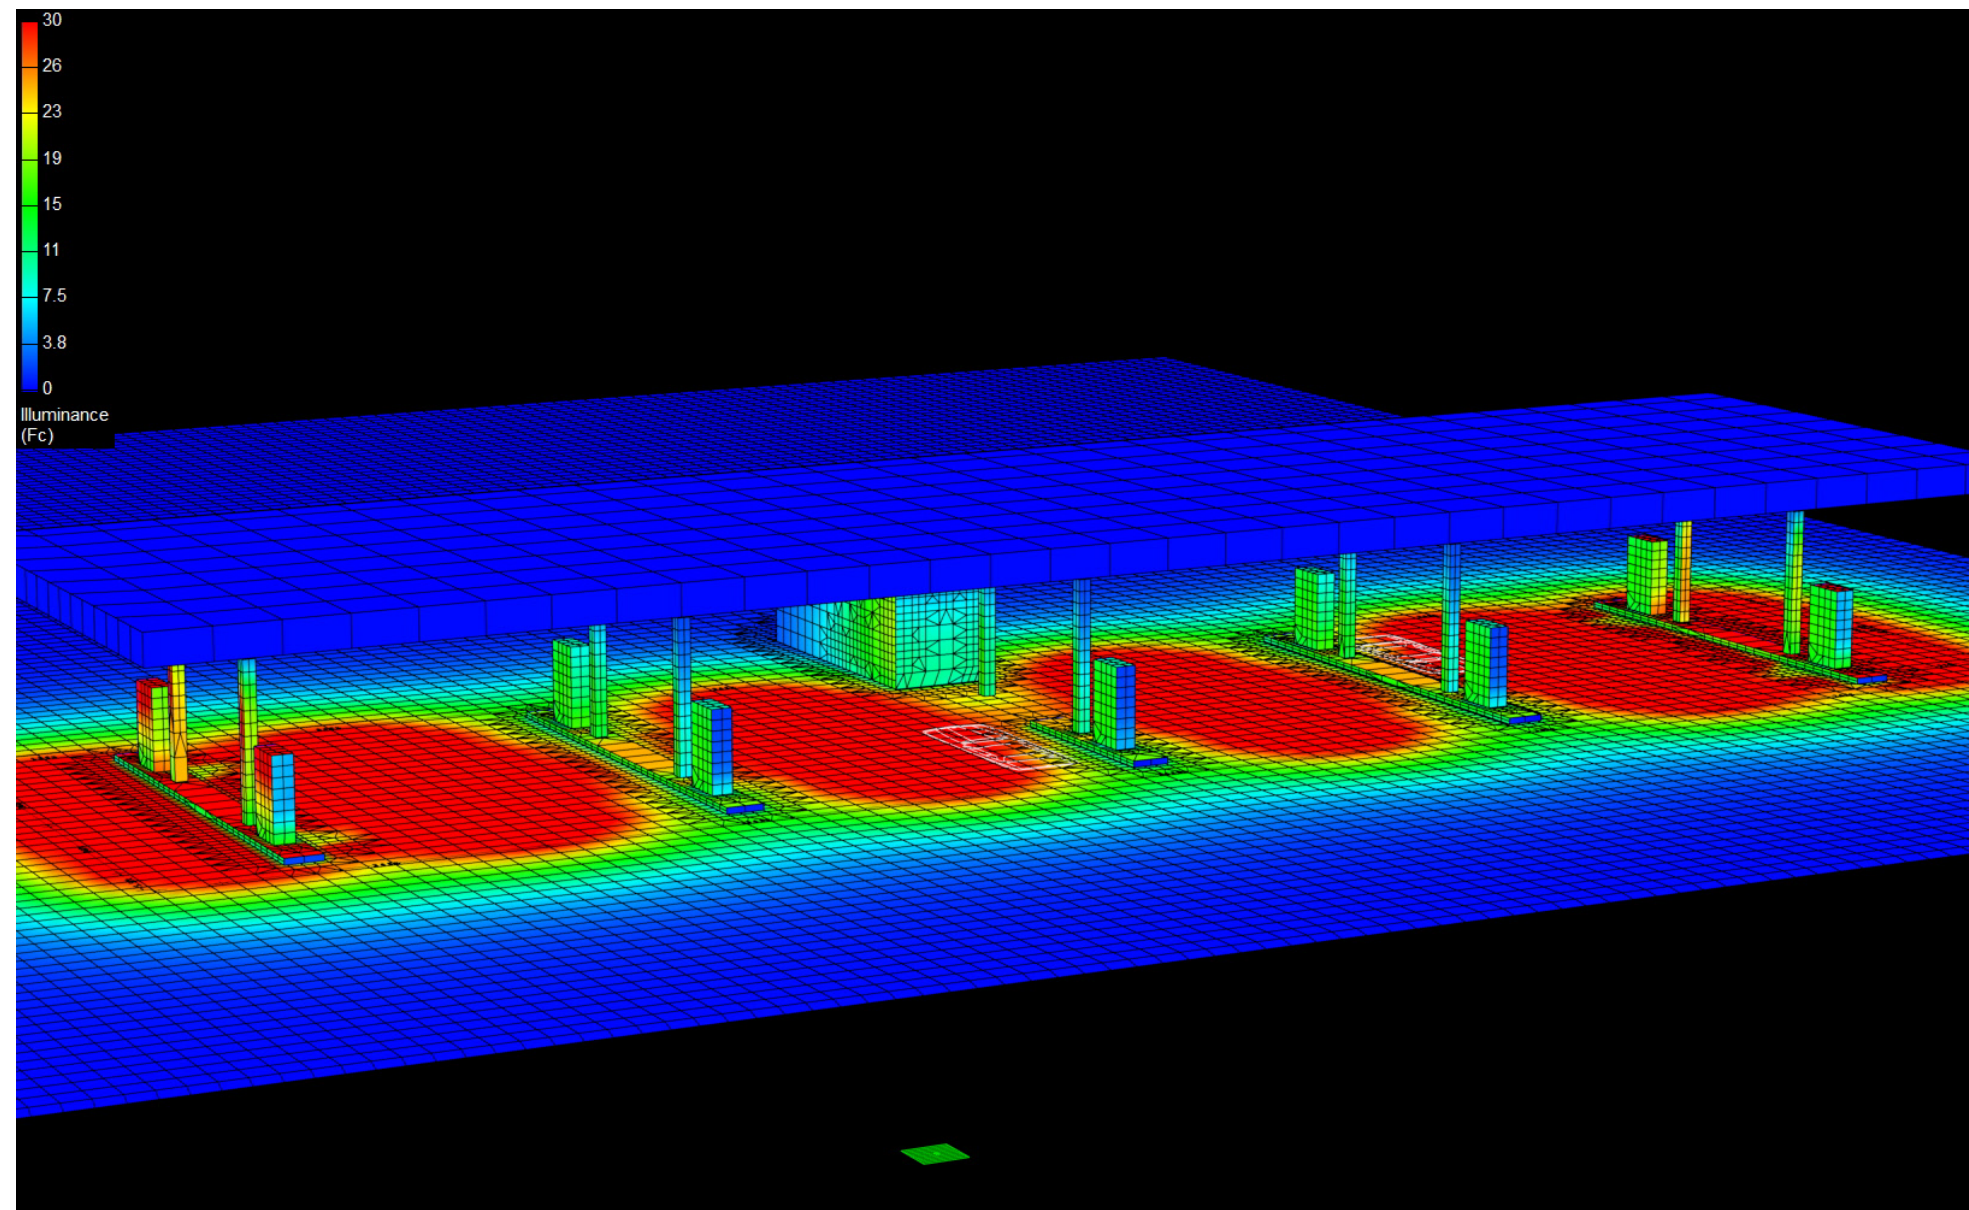

# Canopy Style: 2+2+1+2+2 w/ Kiosk

Canopy Size: 43' x 160'

Initial Levels at grade and vertically on pumps.

## (18) SCV-LED-20L-SC-50

Fixture Lumens: 20,234

Fixture Watts: 133

Lumens/Watt: 152

Mounting Height: 15'

## Calculation Summary

Canopy Average: 35.32

Pump Average Inner: 15.43


Pump Average Outer: 25.36

Transition Average: N/A

Total Watts: 2394

Watts/sq.ft.: 0.35

Lumens/sq.ft. : 52.9

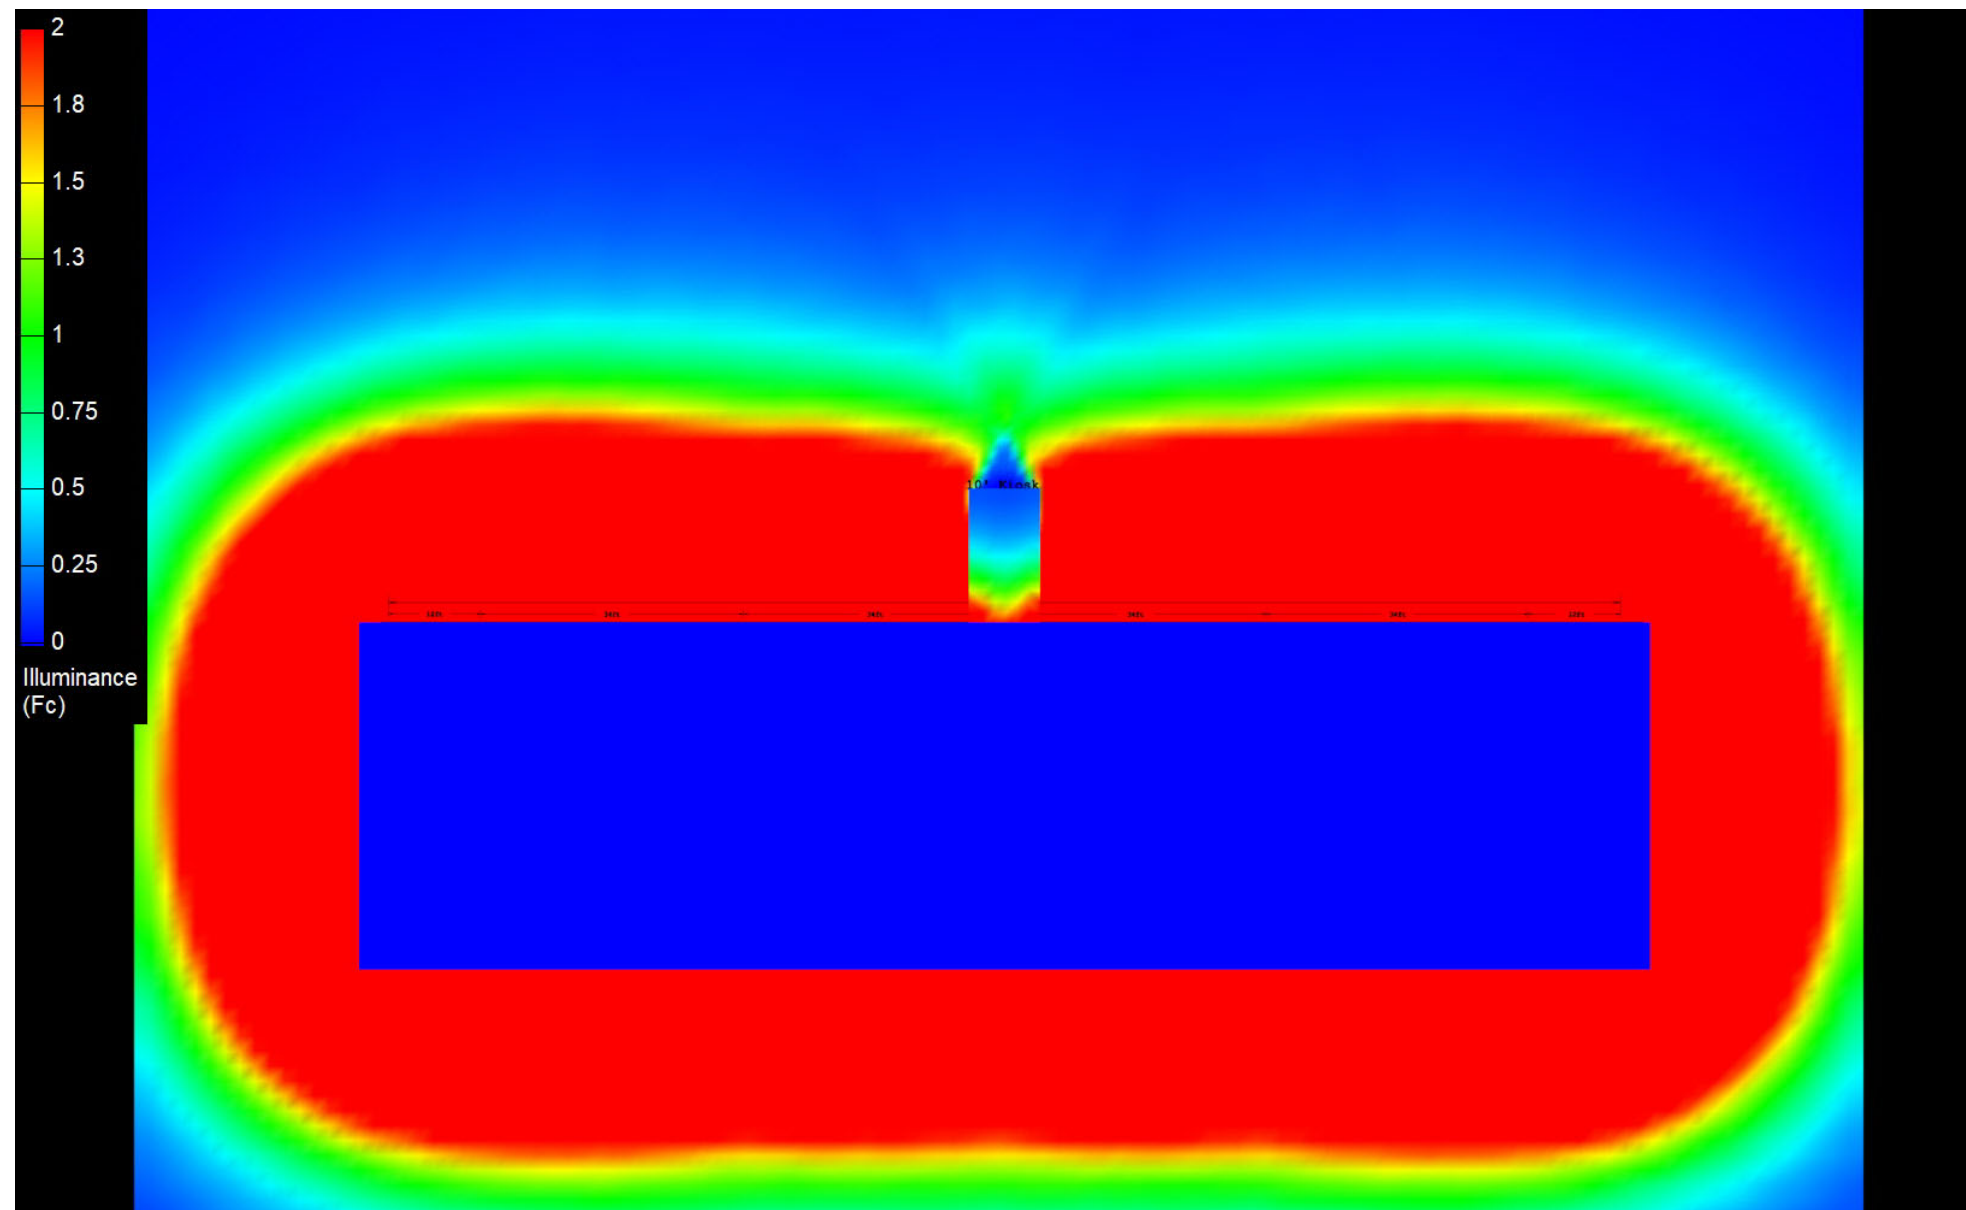

# Canopy Style: 2+2+1+2+2 w/ Kiosk

Canopy Size: 43' x 160'

Initial Levels at grade and vertically on pumps.

## (18) SCV-LED-20L-SC-50

Fixture Lumens: 20,234

Fixture Watts: 133

Lumens/Watt: 152

Mounting Height: 15'

## Calculation Summary

Canopy Average: 35.32

Pump Average Inner: 15.43

Pump Average Outer: 25.36

Transition Average: N/A

Total Watts: 2394

Watts/sq.ft.: 0.35

Lumens/sq.ft. : 52.9

