

Canopy Style: 2+2+1+2+2 w/ Kiosk

Canopy Size: 43' x 160'

Initial Levels at grade and vertically on pumps.

(30) SCV-LED-23L-SC-50

Fixture Lumens: 23,284

Fixture Watts: 155

Lumens/Watt: 150

Mounting Height: 15'

Calculation Summary

Canopy Average: 67.89

Pump Average Inner: 37.20


Pump Average Outer: 29.73

Transition Average: N/A

Total Watts: 4650

Watts/sq.ft.: 0.68

Lumens/sq.ft. : 101.5

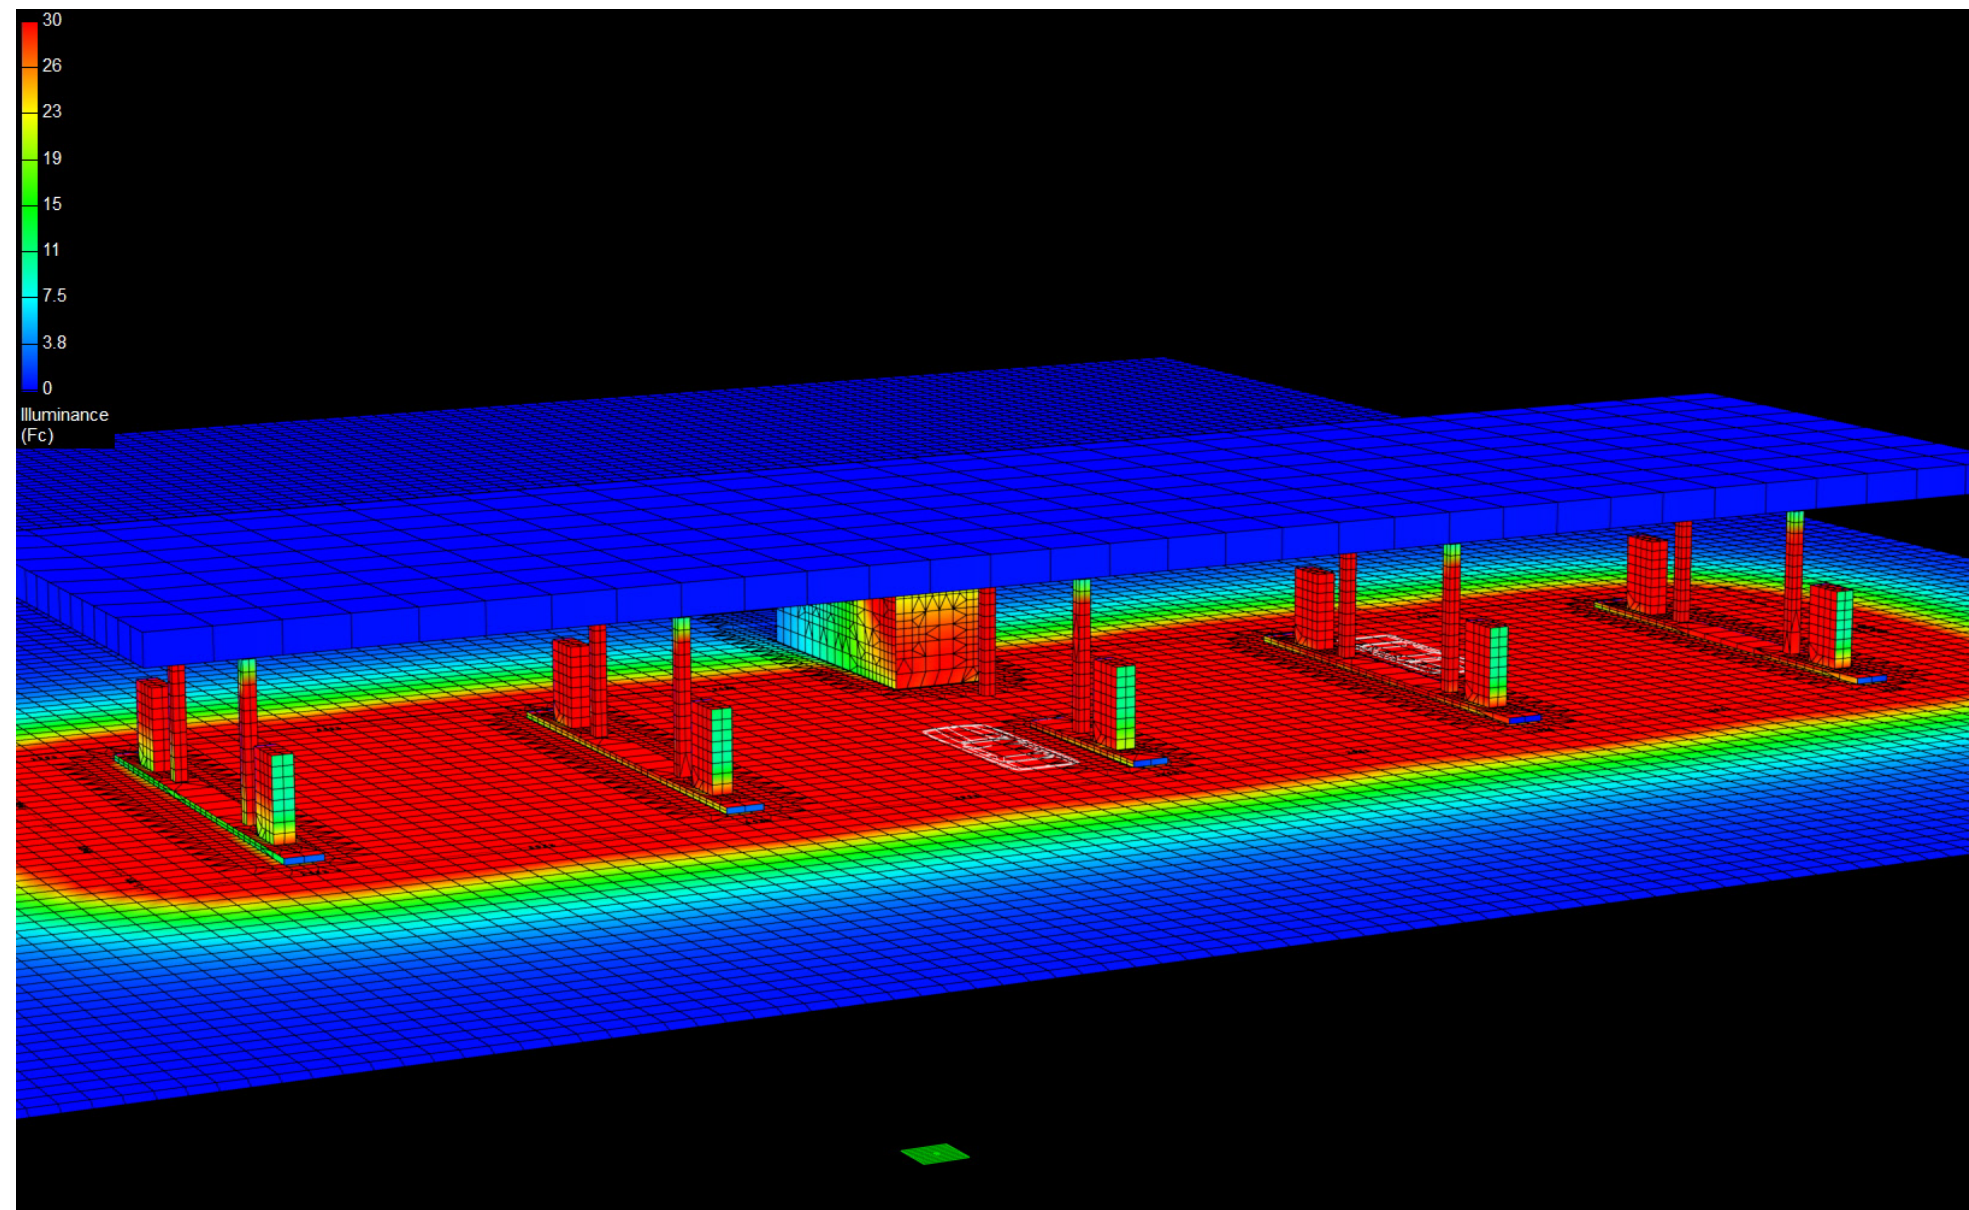

Canopy Style: 2+2+1+2+2 w/ Kiosk

Canopy Size: 43' x 160'

Initial Levels at grade and vertically on pumps.

(30) SCV-LED-23L-SC-50

Fixture Lumens: 23,284

Fixture Watts: 155

Lumens/Watt: 150

Mounting Height: 15'

Calculation Summary

Canopy Average: 67.89

Pump Average Inner: 37.20


Pump Average Outer: 29.73

Transition Average: N/A

Total Watts: 4650

Watts/sq.ft.: 0.68

Lumens/sq.ft. : 101.5

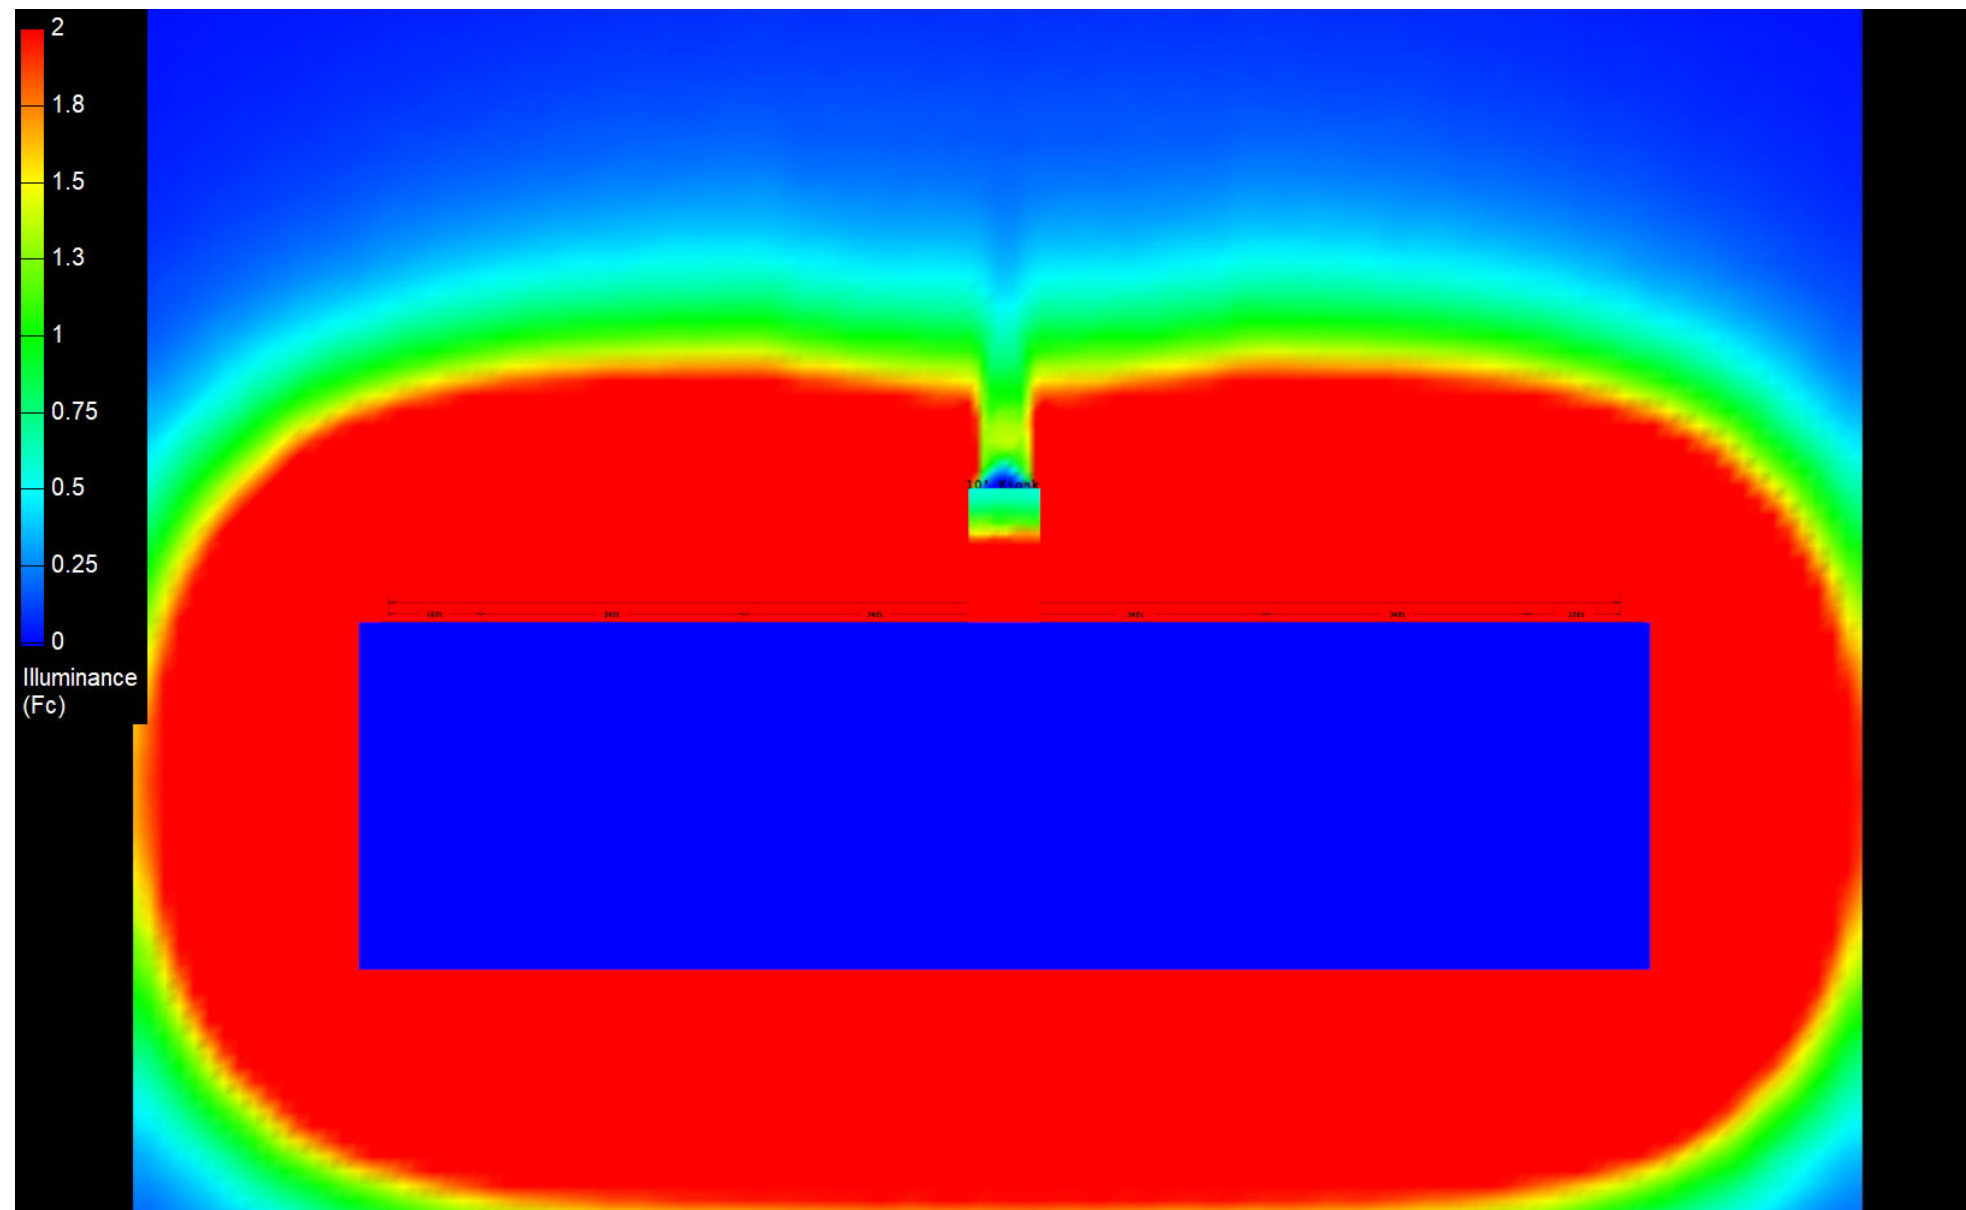

Canopy Style: 2+2+1+2+2 w/ Kiosk

Canopy Size: 43' x 160'

Initial Levels at grade and vertically on pumps.

(30) SCV-LED-23L-SC-50

Fixture Lumens: 23,284

Fixture Watts: 155

Lumens/Watt: 150

Mounting Height: 15'

Calculation Summary

Canopy Average: 67.89

Pump Average Inner: 37.20

Pump Average Outer: 29.73

Transition Average: N/A

Total Watts: 4650

Watts/sq.ft.: 0.68

Lumens/sq.ft. : 101.5

