

# Canopy Style: 3+1+3 w/ Kiosk

Canopy Size: 40' x 92'

Initial Levels at grade and vertically on pumps.

## (12) SCV-LED-23L-SC-50

Fixture Lumens: 23,284

Fixture Watts: 155

Lumens/Watt: 150

Mounting Height: 15'

## Calculation Summary

Canopy Average: 44.17

Pump Average Inner: 18.28


Pump Average Outer: 27.64

Transition Average: N/A

Total Watts: 1860

Watts/sq.ft.: 0.51

Lumens/sq.ft. : 75.9

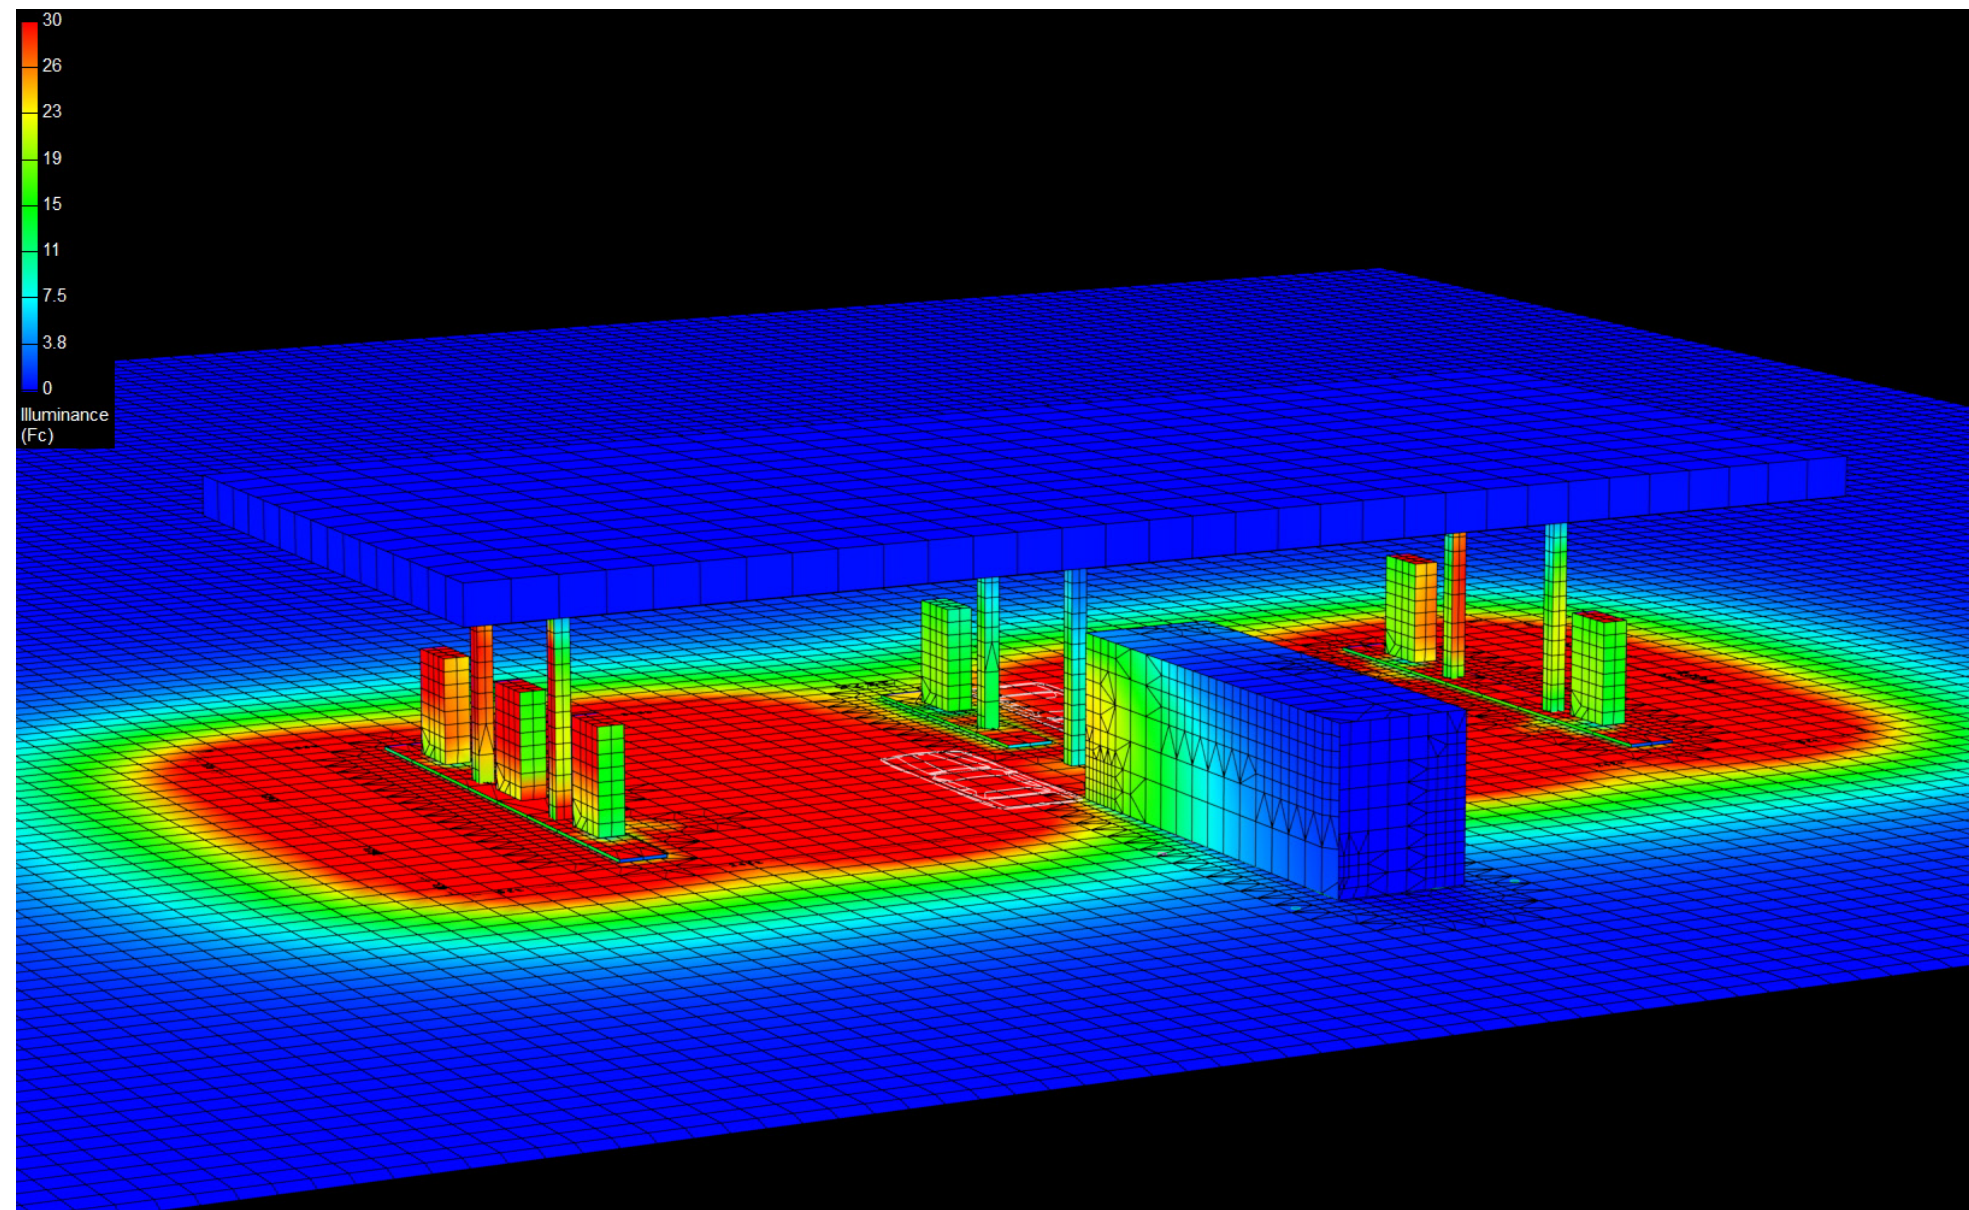

# Canopy Style: 3+1+3 w/ Kiosk

Canopy Size: 40' x 92'

Initial Levels at grade and vertically on pumps.

## (12) SCV-LED-23L-SC-50

Fixture Lumens: 23,284

Fixture Watts: 155

Lumens/Watt: 150

Mounting Height: 15'

## Calculation Summary

Canopy Average: 44.17

Pump Average Inner: 18.28


Pump Average Outer: 27.64

Transition Average: N/A

Total Watts: 1860

Watts/sq.ft.: 0.51

Lumens/sq.ft. : 75.9

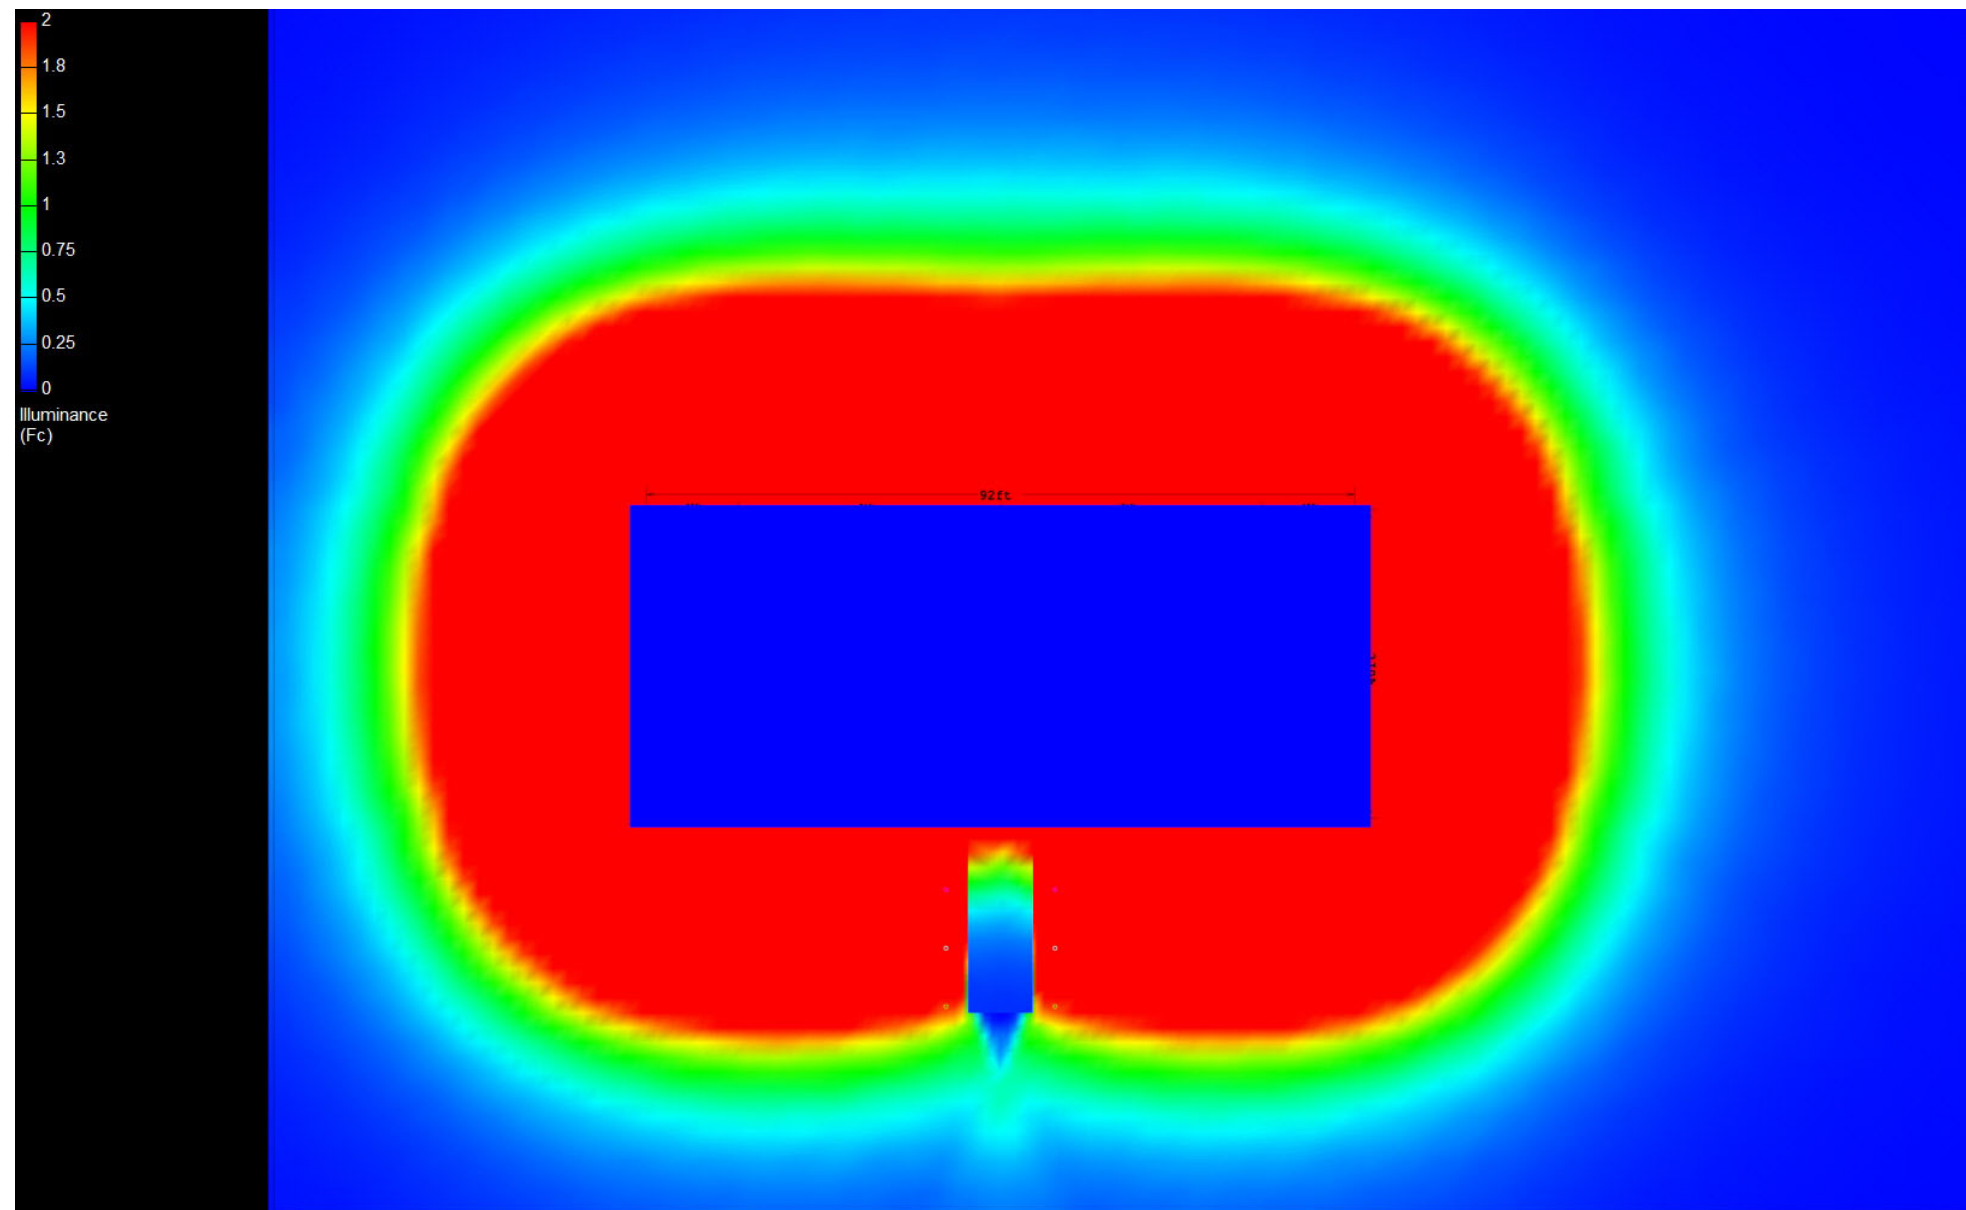



# Canopy Style: 3+1+3 w/ Kiosk

Canopy Size: 40' x 92'

Initial Levels at grade and vertically on pumps.

## (12) SCV-LED-23L-SC-50

Fixture Lumens: 23,284

Fixture Watts: 155

Lumens/Watt: 150

Mounting Height: 15'

## Calculation Summary

Canopy Average: 44.17

Pump Average Inner: 18.28

Pump Average Outer: 27.64

Transition Average: N/A

Total Watts: 1860

Watts/sq.ft.: 0.51

Lumens/sq.ft. : 75.9

