

Canopy Style: 3+2+3 w/ Kiosk

Canopy Size: 78' x 92'

Initial Levels at grade and vertically on pumps.

(20) SCV-LED-10L-SC-50

Fixture Lumens: 10,317

Fixture Watts: 67

Lumens/Watt: 154

Mounting Height: 15'

Calculation Summary

Canopy Average: 20.87

Pump Average Inner: 9.61


Pump Average Outer: 14.54

Transition Average: N/A

Total Watts: 1340

Watts/sq.ft.: 0.19

Lumens/sq.ft. : 29

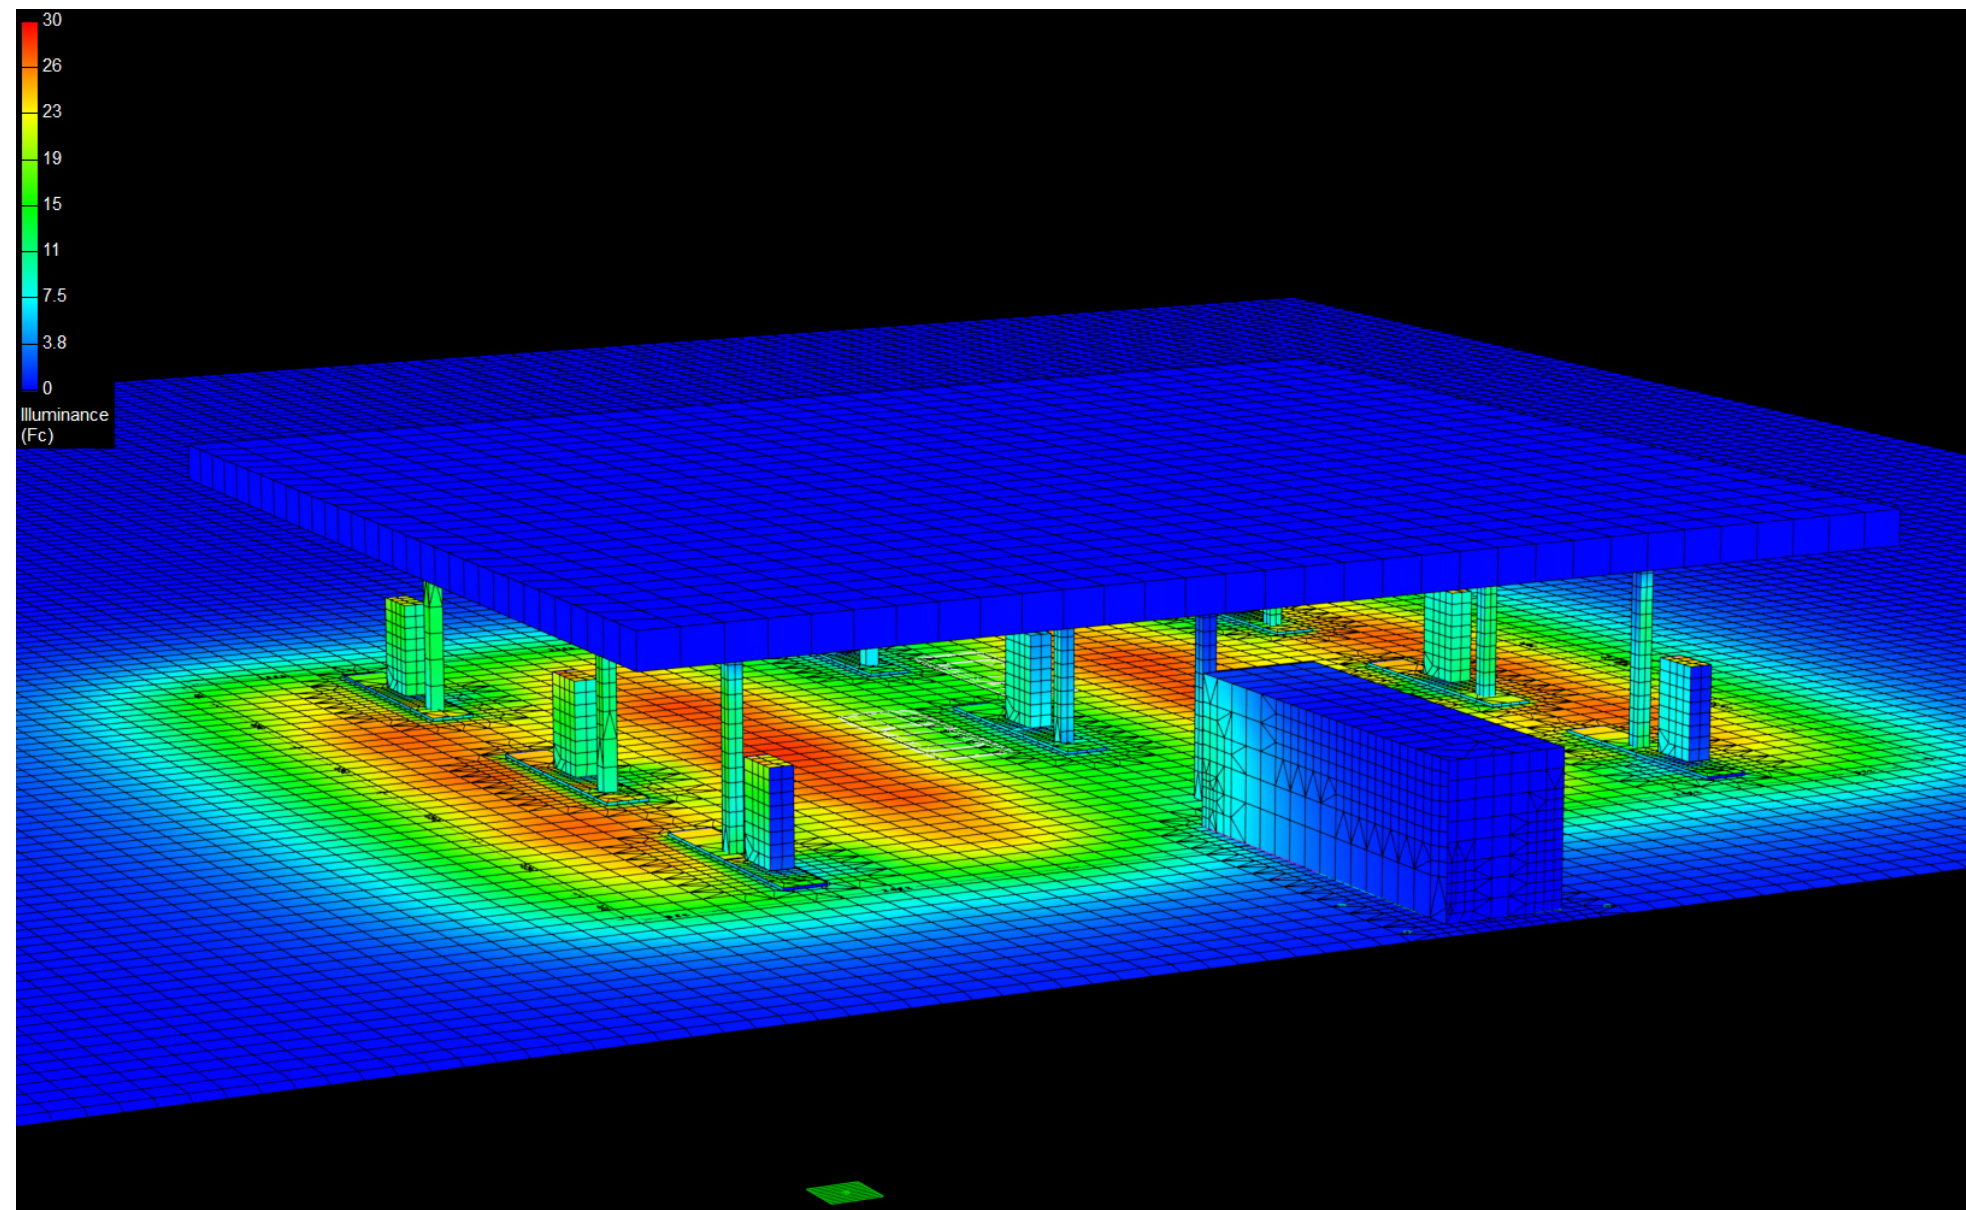

Canopy Style: 3+2+3 w/ Kiosk

Canopy Size: 78' x 92'

Initial Levels at grade and vertically on pumps.

(20) SCV-LED-10L-SC-50

Fixture Lumens: 10,317

Fixture Watts: 67

Lumens/Watt: 154

Mounting Height: 15'

Calculation Summary

Canopy Average: 20.87

Pump Average Inner: 9.61


Pump Average Outer: 14.54

Transition Average: N/A

Total Watts: 1340

Watts/sq.ft.: 0.19

Lumens/sq.ft. : 29

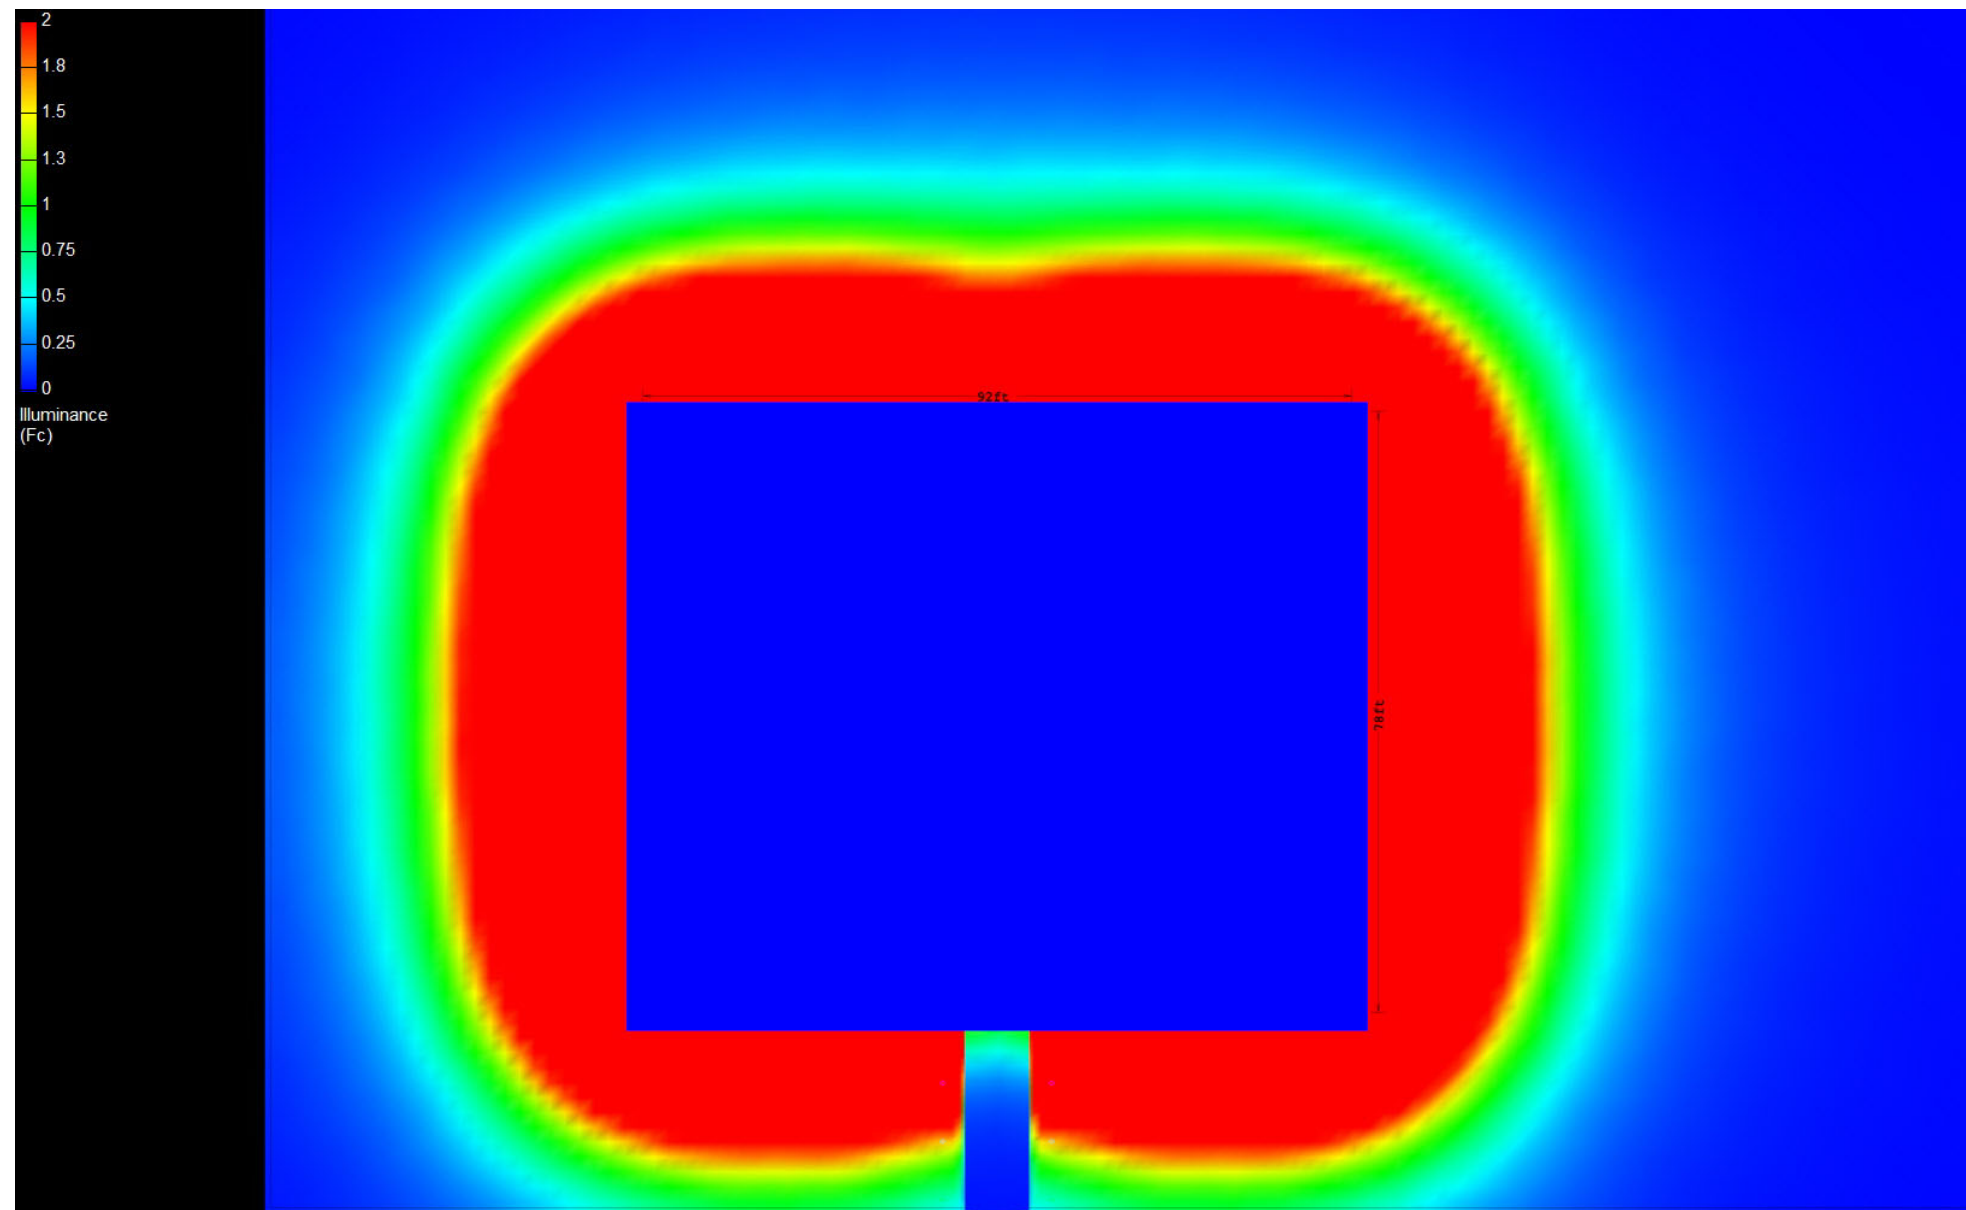

Canopy Style: 3+2+3 w/ Kiosk

Canopy Size: 78' x 92'

Initial Levels at grade and vertically on pumps.

(20) SCV-LED-10L-SC-50

Fixture Lumens: 10,317

Fixture Watts: 67

Lumens/Watt: 154

Mounting Height: 15'

Calculation Summary

Canopy Average: 20.87

Pump Average Inner: 9.61

Pump Average Outer: 14.54

Transition Average: N/A

Total Watts: 1340

Watts/sq.ft.: 0.19

Lumens/sq.ft. : 29

