

Canopy Style: 3+2+3 w/ Kiosk

Canopy Size: 78' x 92'

Initial Levels at grade and vertically on pumps.

(20) SCV-LED-13L-SC-50

Fixture Lumens: 13,444

Fixture Watts: 90

Lumens/Watt: 149

Mounting Height: 15'

Calculation Summary

Canopy Average: 27.18

Pump Average Inner: 12.53


Pump Average Outer: 18.92

Transition Average: N/A

Total Watts: 1800

Watts/sq.ft.: 0.25

Lumens/sq.ft. : 37.4

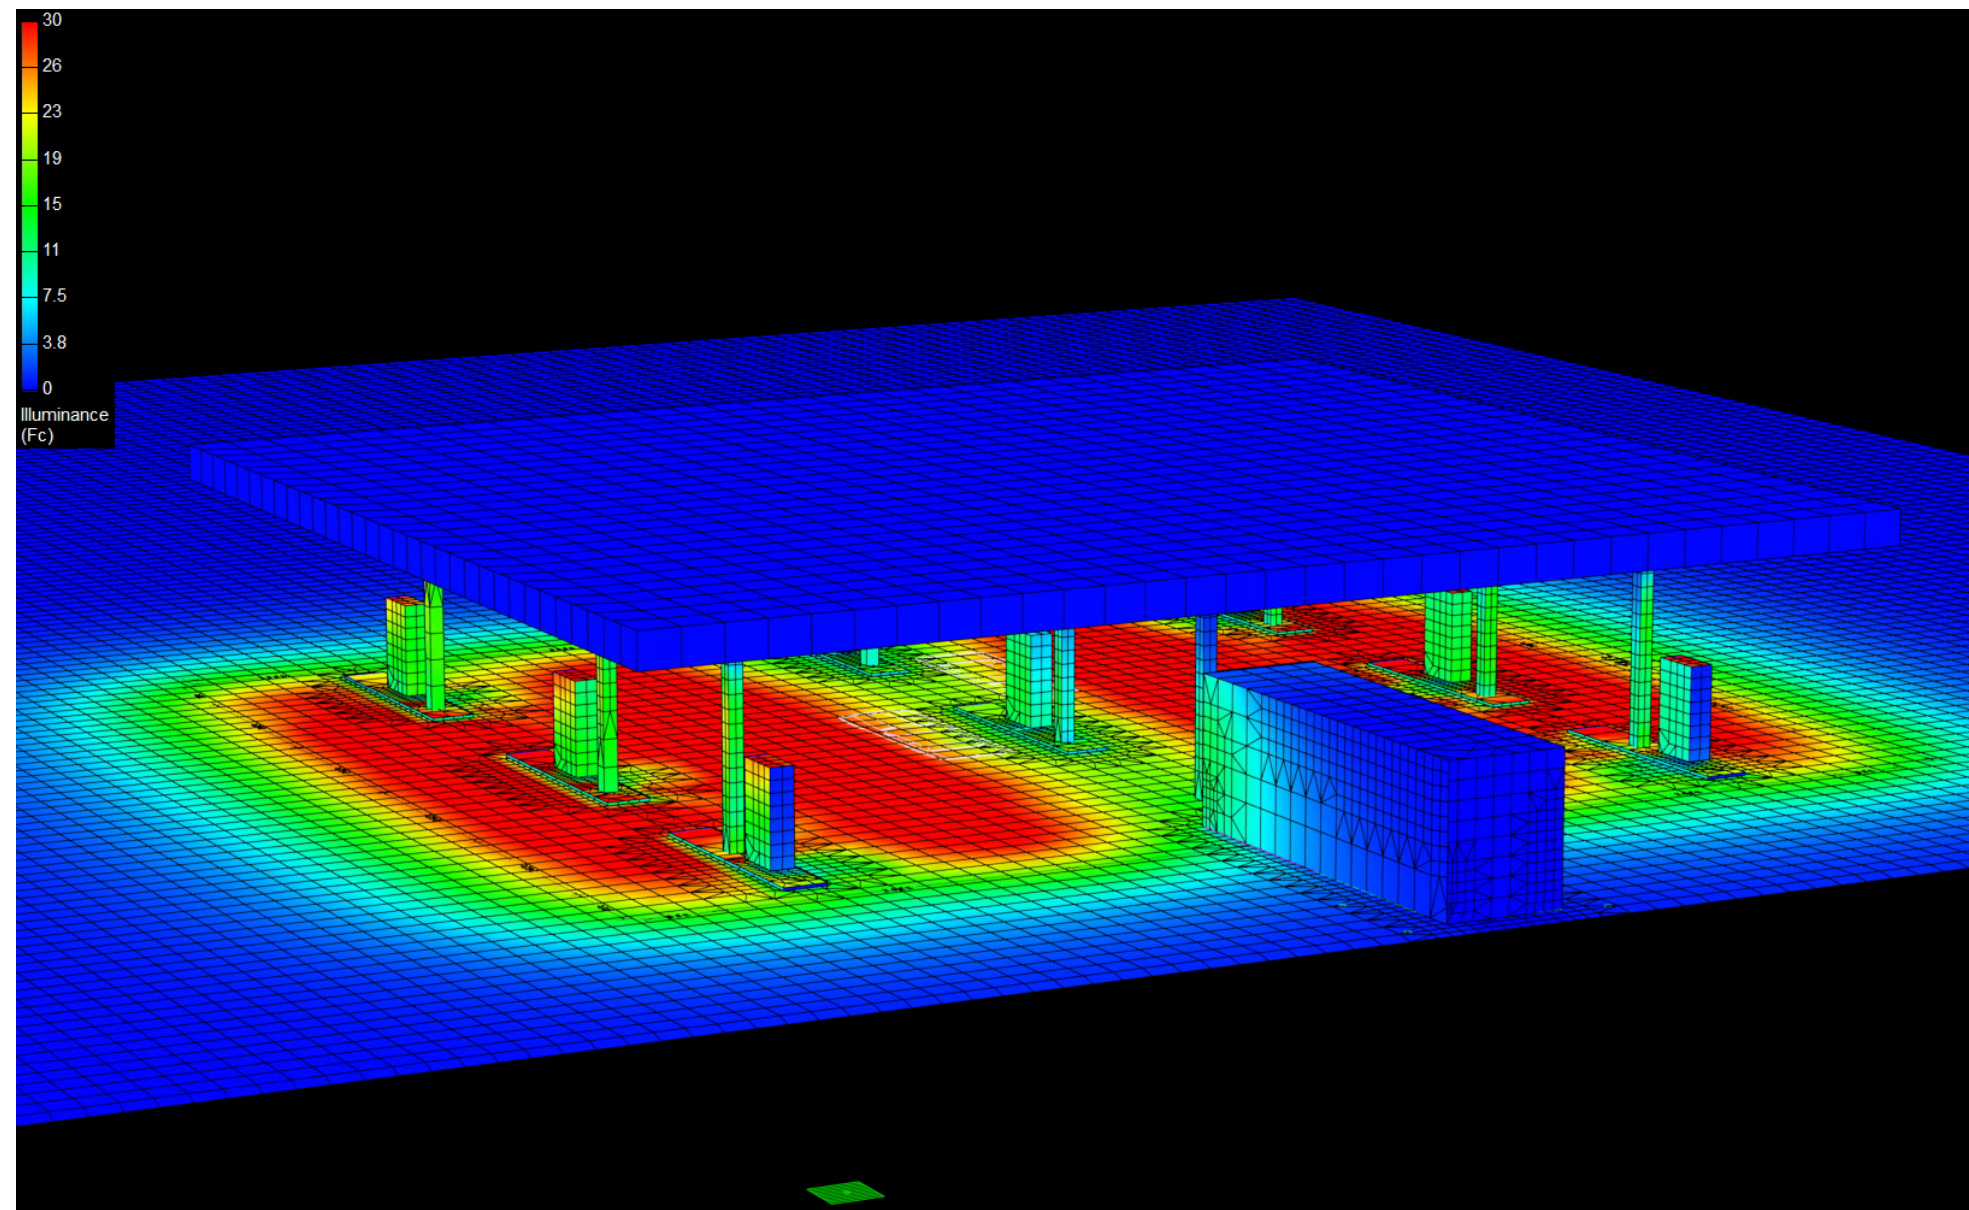

Canopy Style: 3+2+3 w/ Kiosk

Canopy Size: 78' x 92'

Initial Levels at grade and vertically on pumps.

(20) SCV-LED-13L-SC-50

Fixture Lumens: 13,444

Fixture Watts: 90

Lumens/Watt: 149

Mounting Height: 15'

Calculation Summary

Canopy Average: 27.18

Pump Average Inner: 12.53


Pump Average Outer: 18.92

Transition Average: N/A

Total Watts: 1800

Watts/sq.ft.: 0.25

Lumens/sq.ft. : 37.4

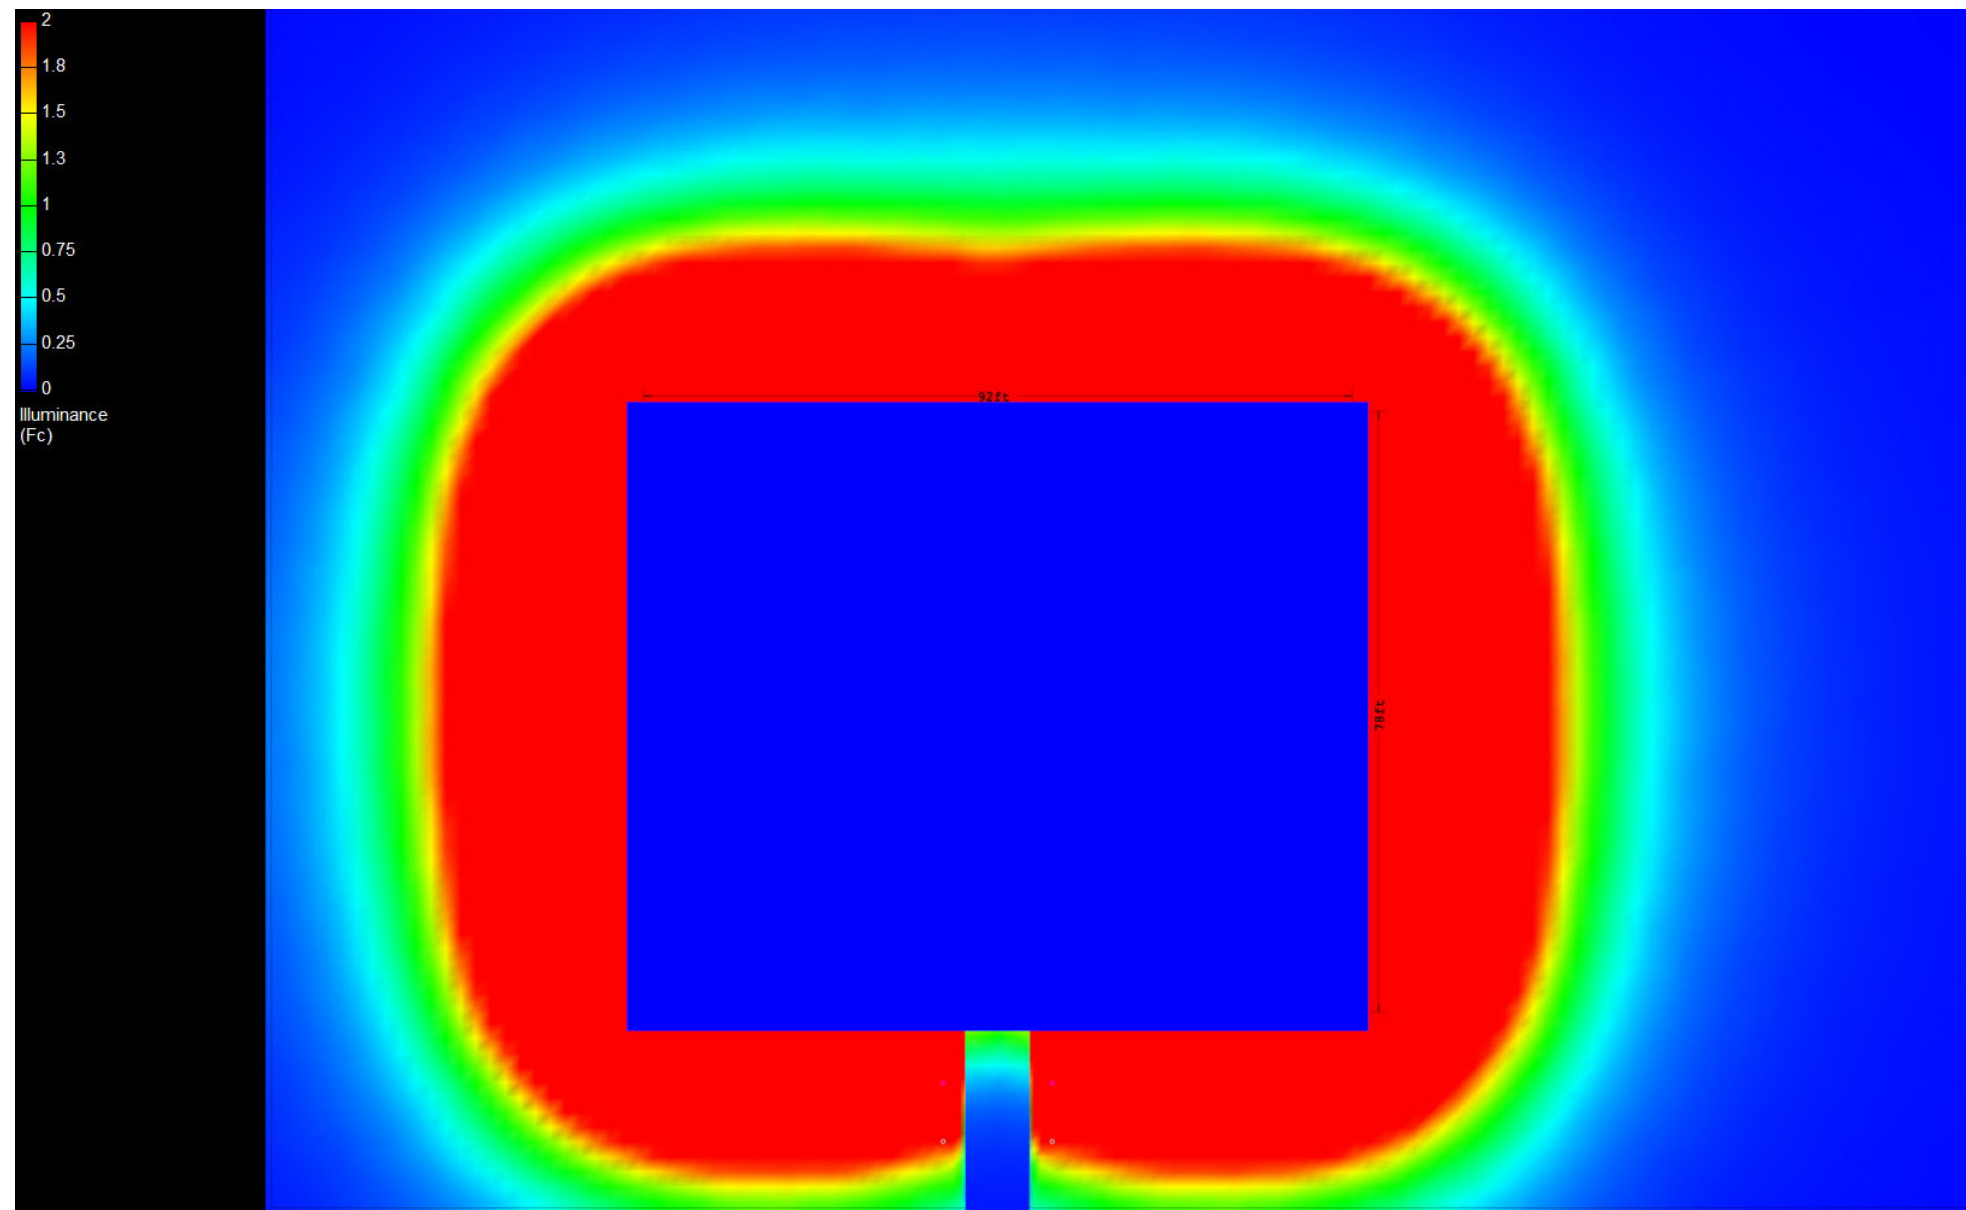

Canopy Style: 3+2+3 w/ Kiosk

Canopy Size: 78' x 92'

Initial Levels at grade and vertically on pumps.

(20) SCV-LED-13L-SC-50

Fixture Lumens: 13,444

Fixture Watts: 90

Lumens/Watt: 149

Mounting Height: 15'

Calculation Summary

Canopy Average: 27.18

Pump Average Inner: 12.53

Pump Average Outer: 18.92

Transition Average: N/A

Total Watts: 1800

Watts/sq.ft.: 0.25

Lumens/sq.ft. : 37.4

