

Canopy Style: 3x1 Inline

Canopy Size: 24' x 74'

Initial Levels at grade and vertically on pumps.

(6) SCV-LED-10L-SC-50

Fixture Lumens: 10,317

Fixture Watts: 67

Lumens/Watt: 154

Mounting Height: 15'

(6) SCV-LED-23L-SCFT-50

Fixture Lumens: 23,101

Fixture Watts: 188

Lumens/Watt: 123

Mounting Height: 15'

Calculation Summary

Canopy Average: 47.19

Pump Average Inner: 28.67


Pump Average Outer: 18.08

Transition Average: 8.90

Total Watts: 1530

Watts/sq.ft.: 0.86

Lumens/sq.ft. : 78

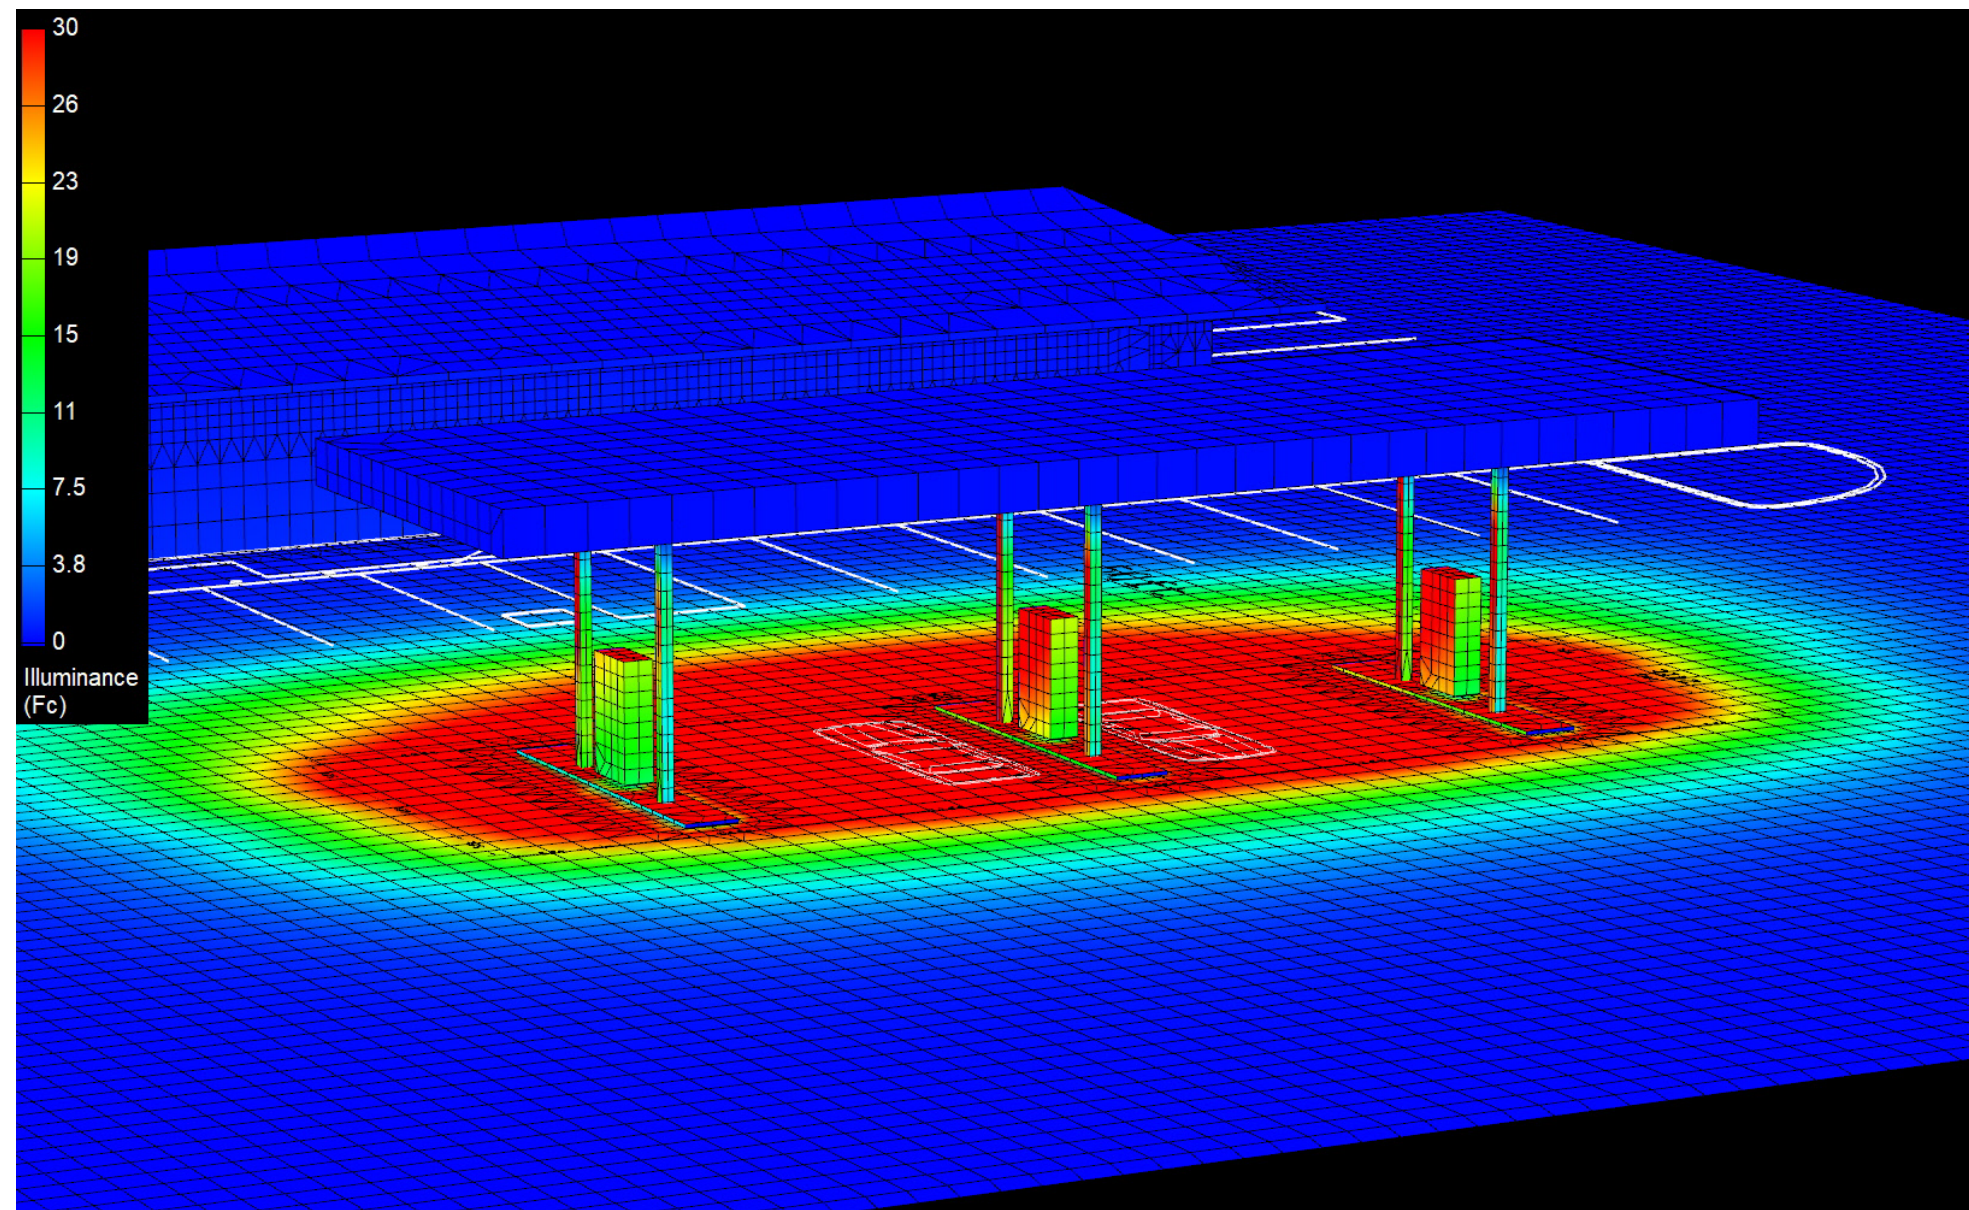

Canopy Style: 3x1 Inline

Canopy Size: 24' x 74'

Initial Levels at grade and vertically on pumps.

(6) SCV-LED-10L-SC-50

Fixture Lumens: 10,317

Fixture Watts: 67

Lumens/Watt: 154

Mounting Height: 15'

(6) SCV-LED-23L-SCFT-50

Fixture Lumens: 23,101

Fixture Watts: 188

Lumens/Watt: 123

Mounting Height: 15'

Calculation Summary

Canopy Average: 47.19

Pump Average Inner: 28.67


Pump Average Outer: 18.08

Transition Average: 8.90

Total Watts: 1530

Watts/sq.ft.: 0.86

Lumens/sq.ft. : 78

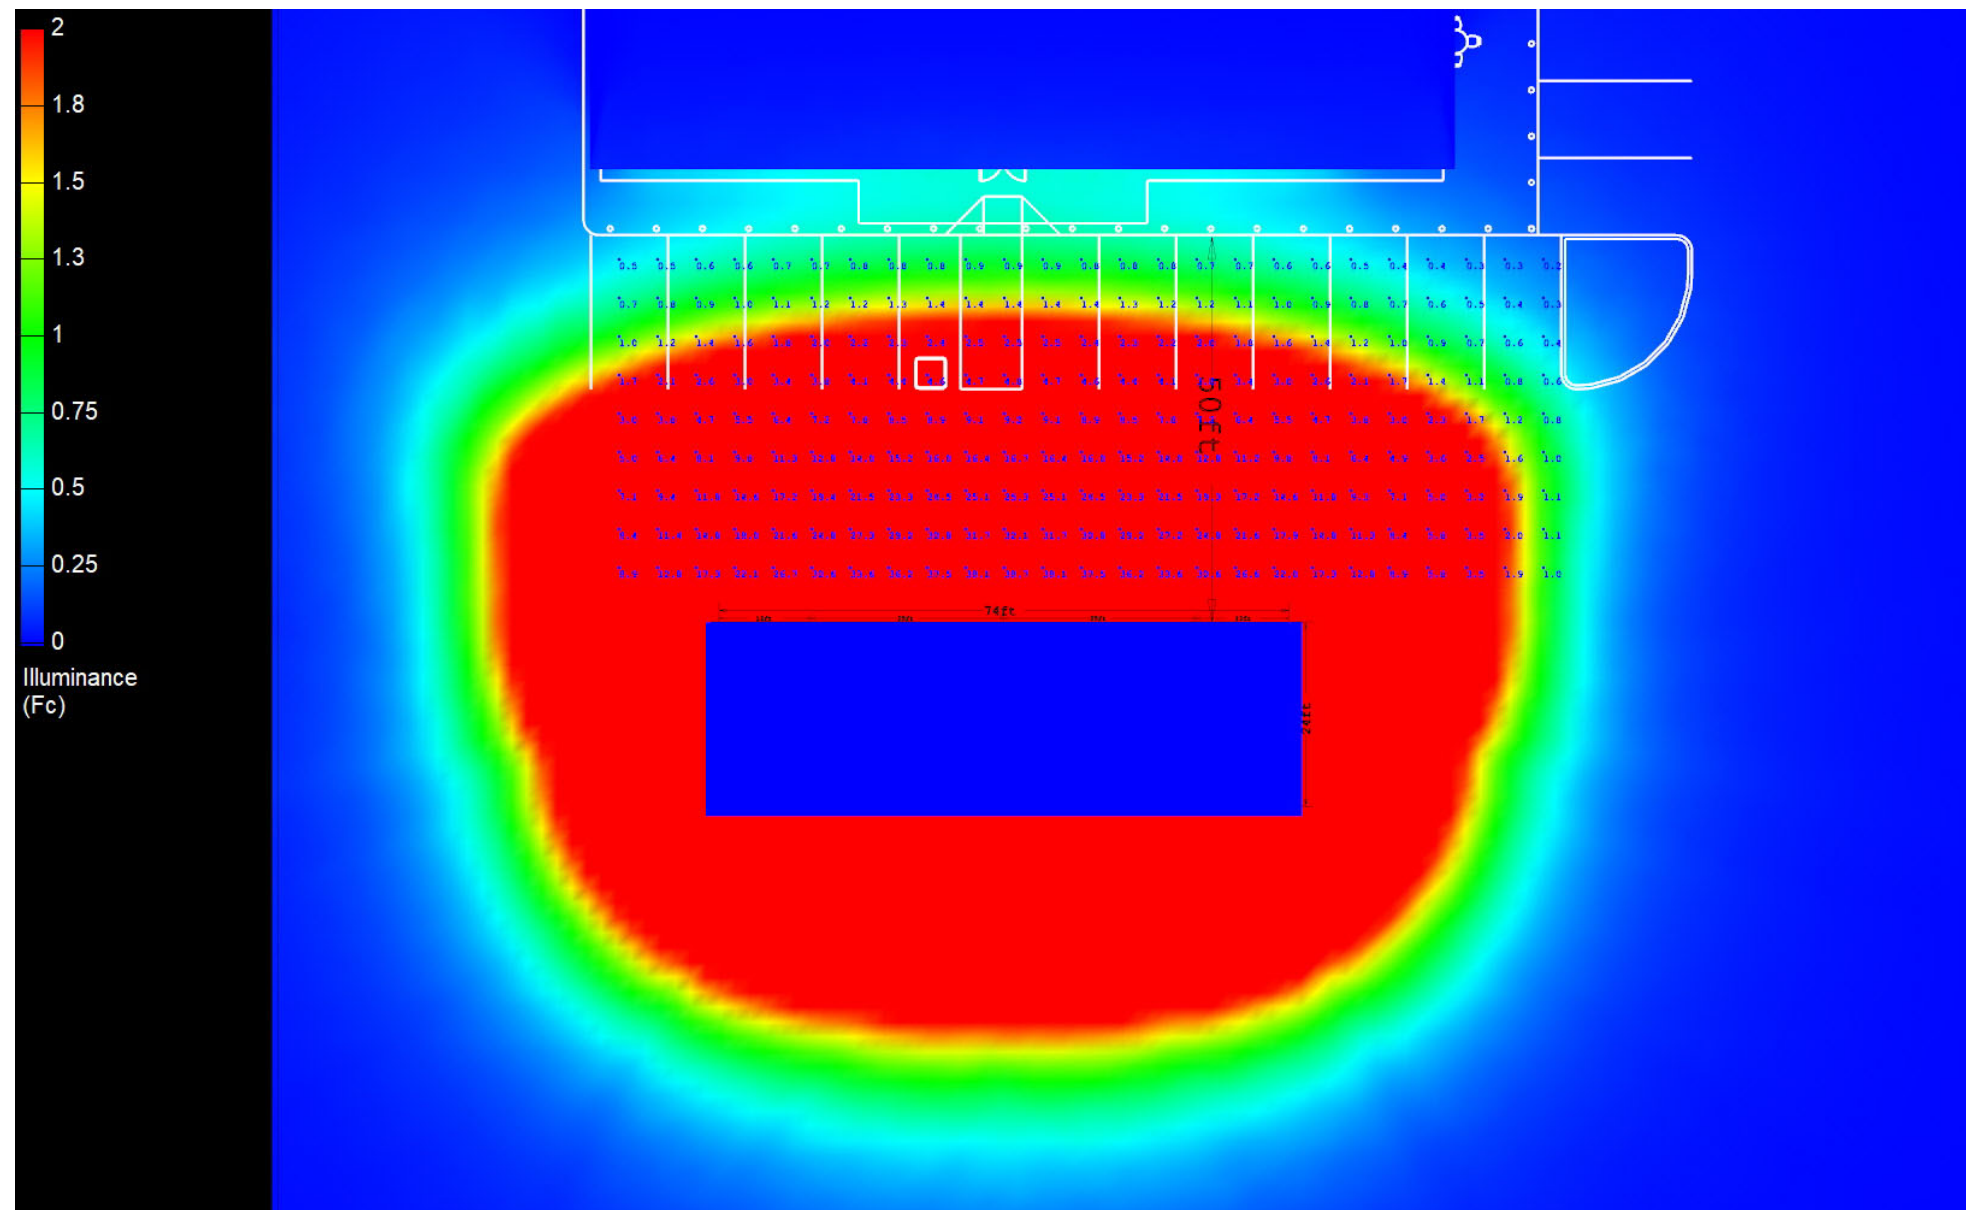

Canopy Style: 3x1 Inline

Canopy Size: 24' x 74'

Initial Levels at grade and vertically on pumps.

(6) SCV-LED-10L-SC-50

Fixture Lumens: 10,317

Fixture Watts: 67

Lumens/Watt: 154

Mounting Height: 15'

(6) SCV-LED-23L-SCFT-50

Fixture Lumens: 23,101

Fixture Watts: 188

Lumens/Watt: 123

Mounting Height: 15'

Calculation Summary

Canopy Average: 47.19

Pump Average Inner: 28.67

Pump Average Outer: 18.08

Transition Average: 8.90

Total Watts: 1530

Watts/sq.ft.: 0.86

Lumens/sq.ft. : 78

