

Canopy Style: 3x1 Inline

Canopy Size: 24' x 74'

Initial Levels at grade and vertically on pumps.

(6) SCV-LED-13L-SC-50

Fixture Lumens: 13,444

Fixture Watts: 90

Lumens/Watt: 149

Mounting Height: 15'

(6) SCV-LED-23L-SCFT-50

Fixture Lumens: 23,101

Fixture Watts: 188

Lumens/Watt: 123

Mounting Height: 15'

Calculation Summary

Canopy Average: 52.45

Pump Average Inner: 31.92


Pump Average Outer: 20.11

Transition Average: 9.06

Total Watts: 1668

Watts/sq.ft.: 0.94

Lumens/sq.ft. : 123.5

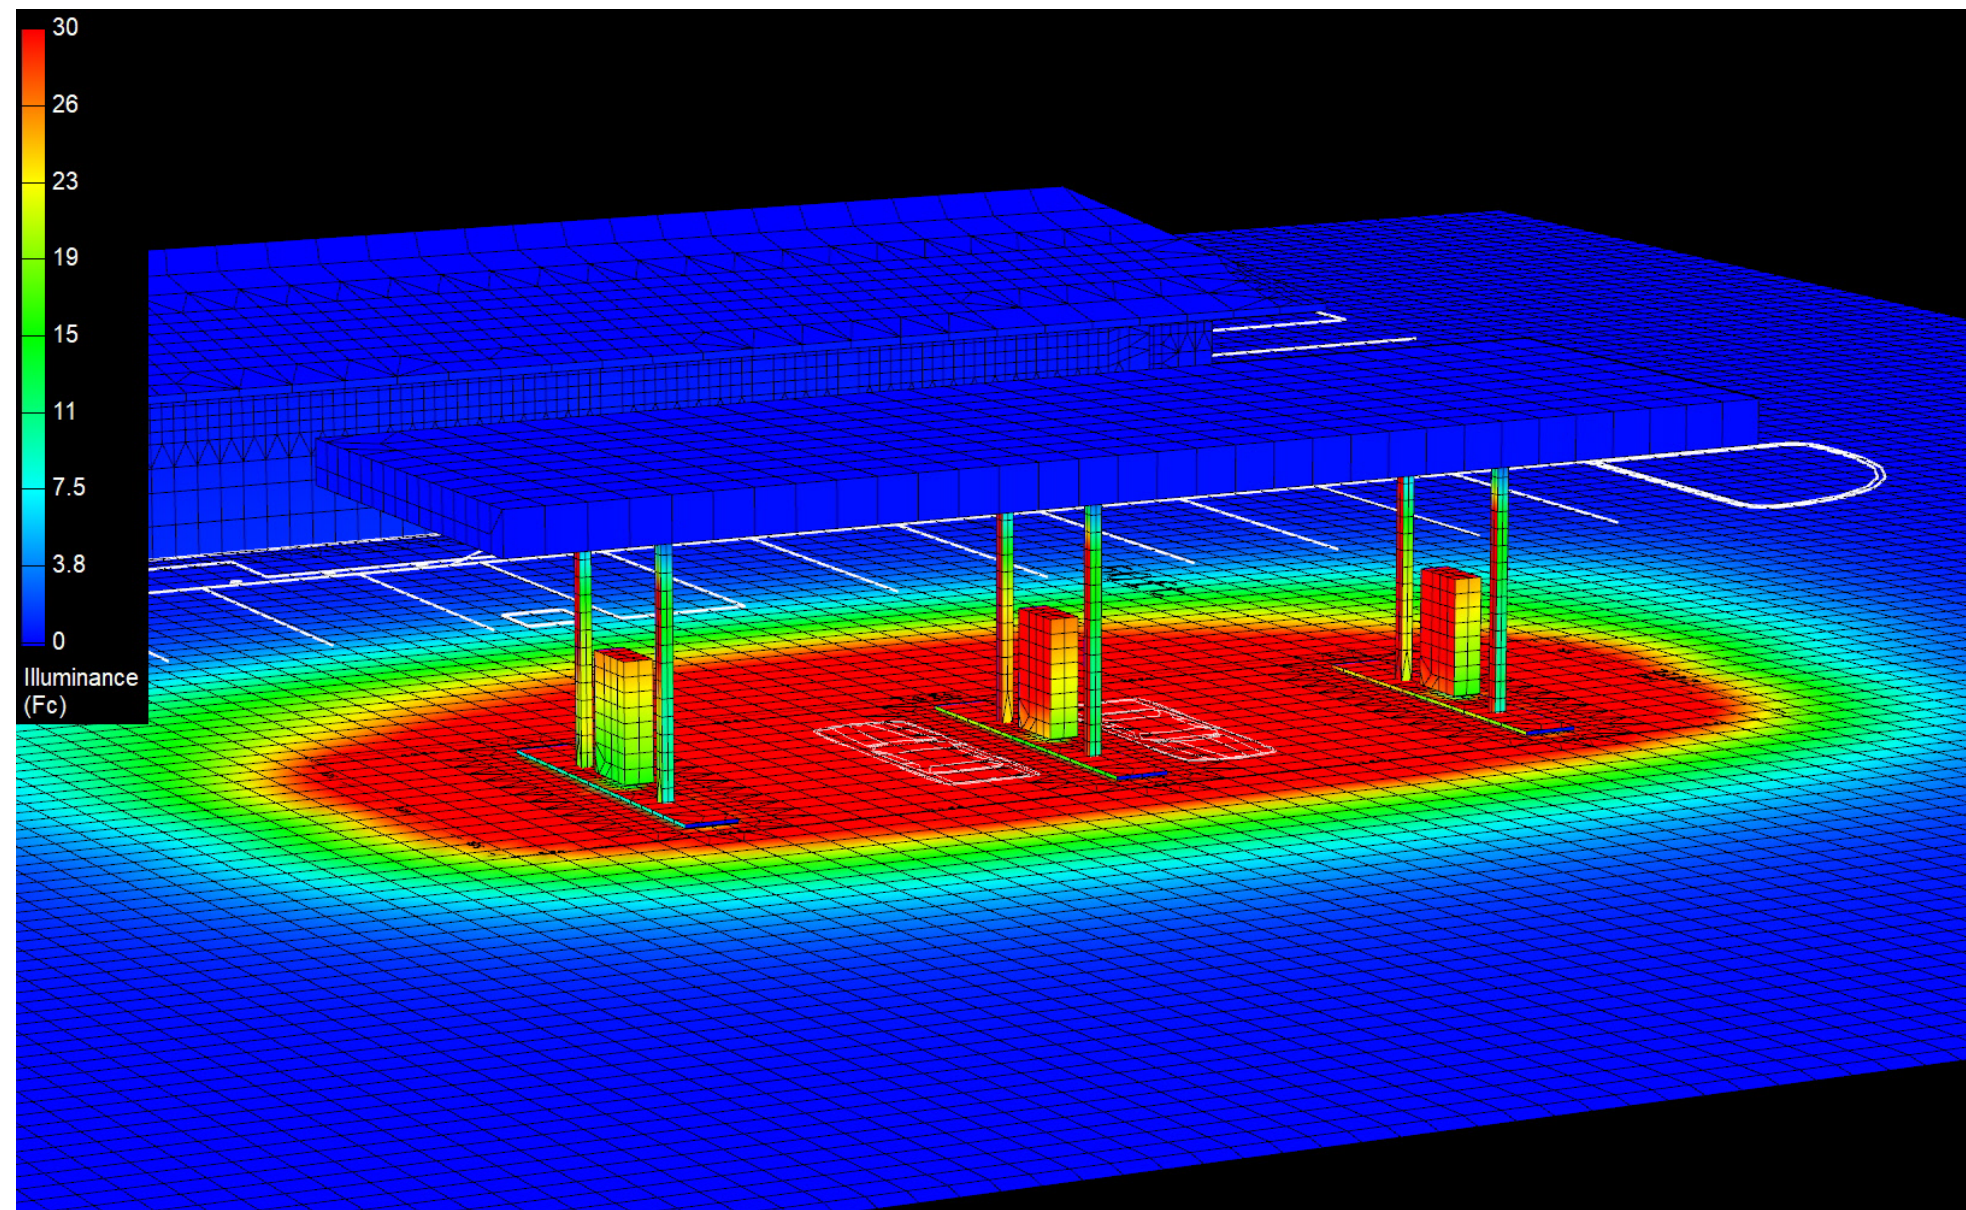

Canopy Style: 3x1 Inline

Canopy Size: 24' x 74'

Initial Levels at grade and vertically on pumps.

(6) SCV-LED-13L-SC-50

Fixture Lumens: 13,444

Fixture Watts: 90

Lumens/Watt: 149

Mounting Height: 15'

(6) SCV-LED-23L-SCFT-50

Fixture Lumens: 23,101

Fixture Watts: 188

Lumens/Watt: 123

Mounting Height: 15'

Calculation Summary

Canopy Average: 52.45

Pump Average Inner: 31.92


Pump Average Outer: 20.11

Transition Average: 9.06

Total Watts: 1668

Watts/sq.ft.: 0.94

Lumens/sq.ft. : 123.5

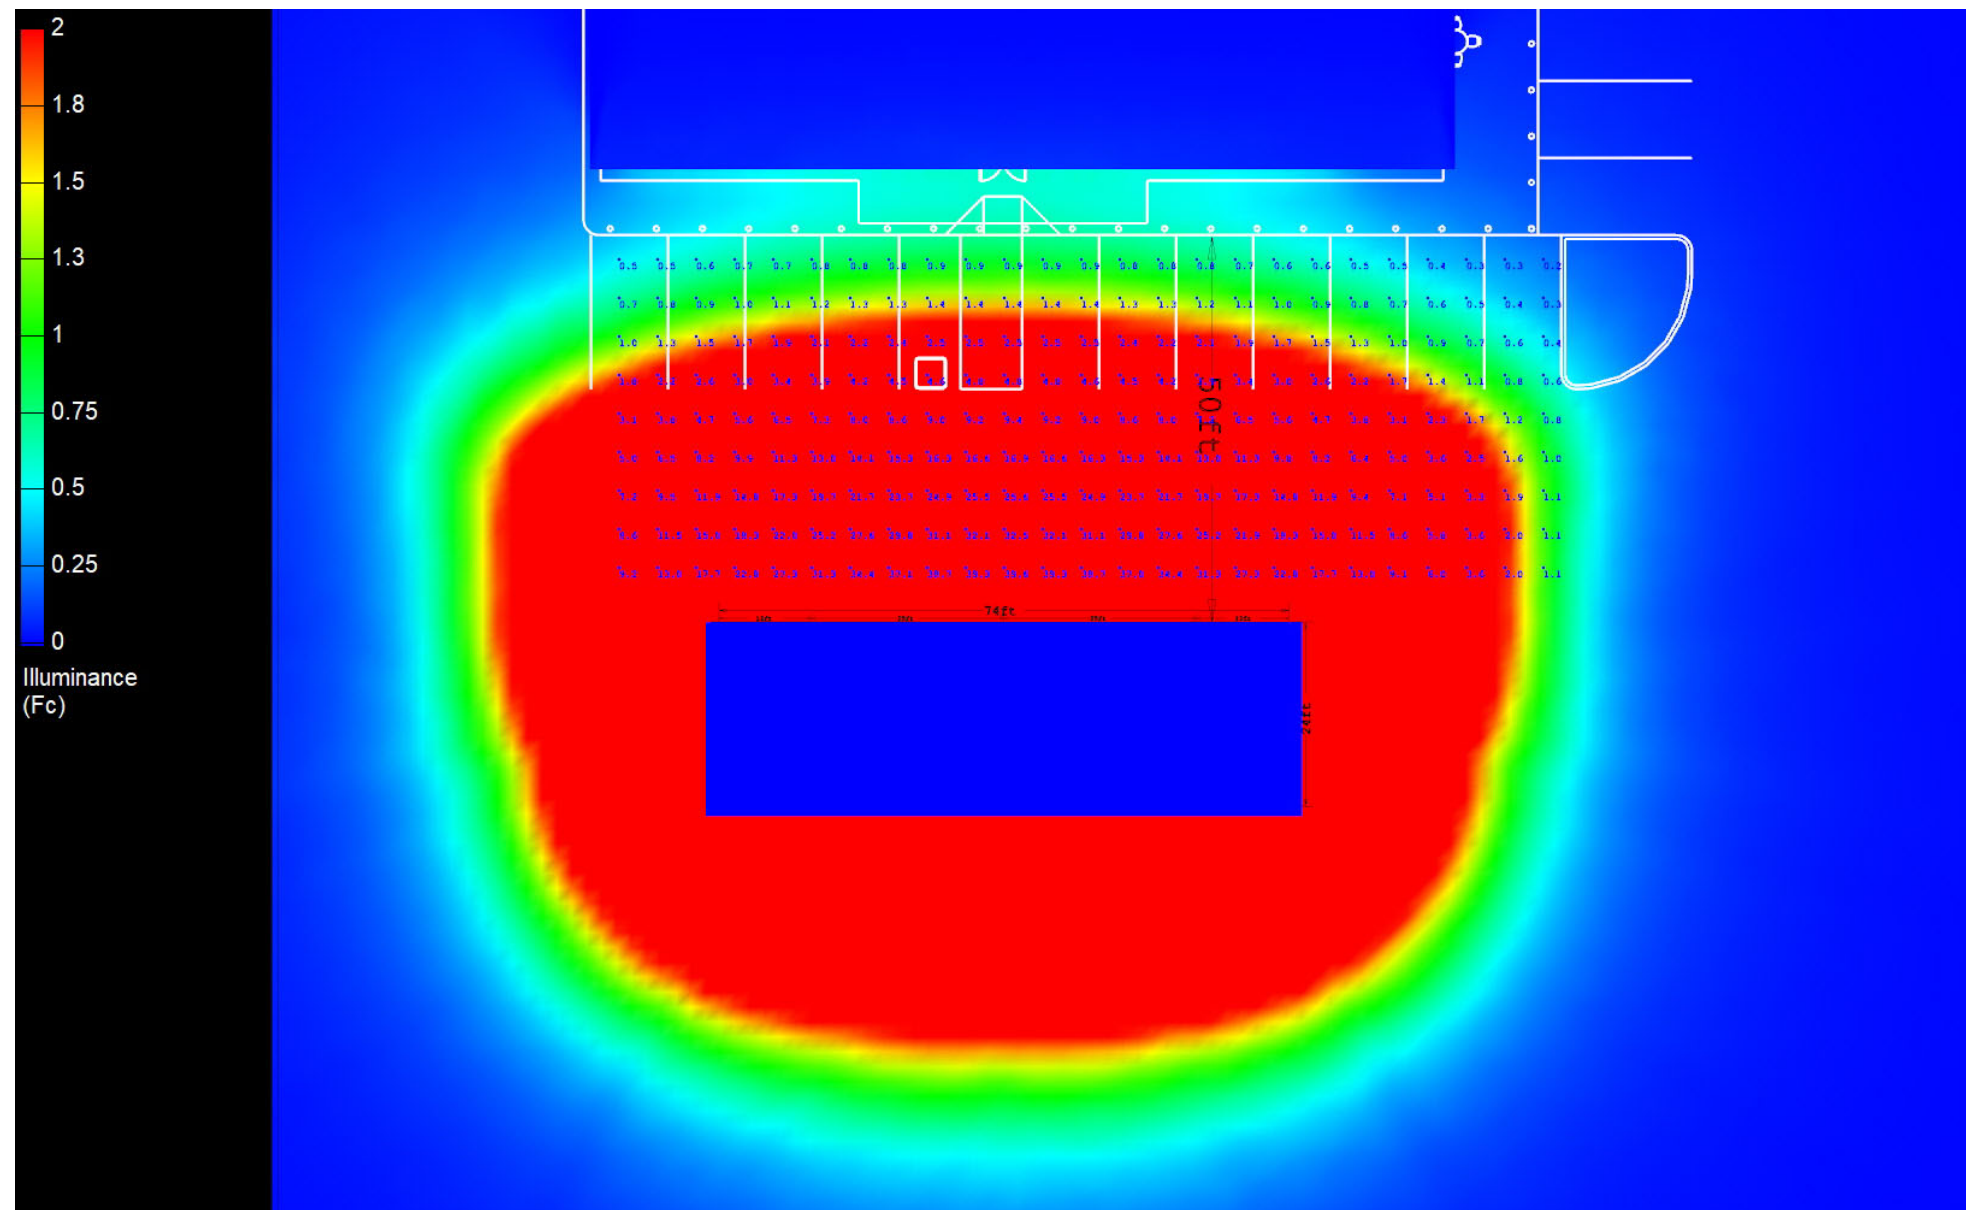

Canopy Style: 3x1 Inline

Canopy Size: 24' x 74'

Initial Levels at grade and vertically on pumps.

(6) SCV-LED-13L-SC-50

Fixture Lumens: 13,444

Fixture Watts: 90

Lumens/Watt: 149

Mounting Height: 15'

(6) SCV-LED-23L-SCFT-50

Fixture Lumens: 23,101

Fixture Watts: 188

Lumens/Watt: 123

Mounting Height: 15'

Calculation Summary

Canopy Average: 52.45

Pump Average Inner: 31.92

Pump Average Outer: 20.11

Transition Average: 9.06

Total Watts: 1668

Watts/sq.ft.: 0.94

Lumens/sq.ft. : 123.5

