

Canopy Style: 3x1 Inline

Canopy Size: 24' x 74'

Initial Levels at grade and vertically on pumps.

(6) SCV-LED-15L-SC-50

Fixture Lumens: 14,963

Fixture Watts: 1102

Lumens/Watt: 147

Mounting Height: 15'

(6) SCV-LED-23L-SCFT-50

Fixture Lumens: 23,101

Fixture Watts: 188

Lumens/Watt: 123

Mounting Height: 15'

Calculation Summary

Canopy Average: 55.04

Pump Average Inner: 33.55


Pump Average Outer: 21.10

Transition Average: 9.13

Total Watts: 1740

Watts/sq.ft.: 0.98

Lumens/sq.ft. : 128.6

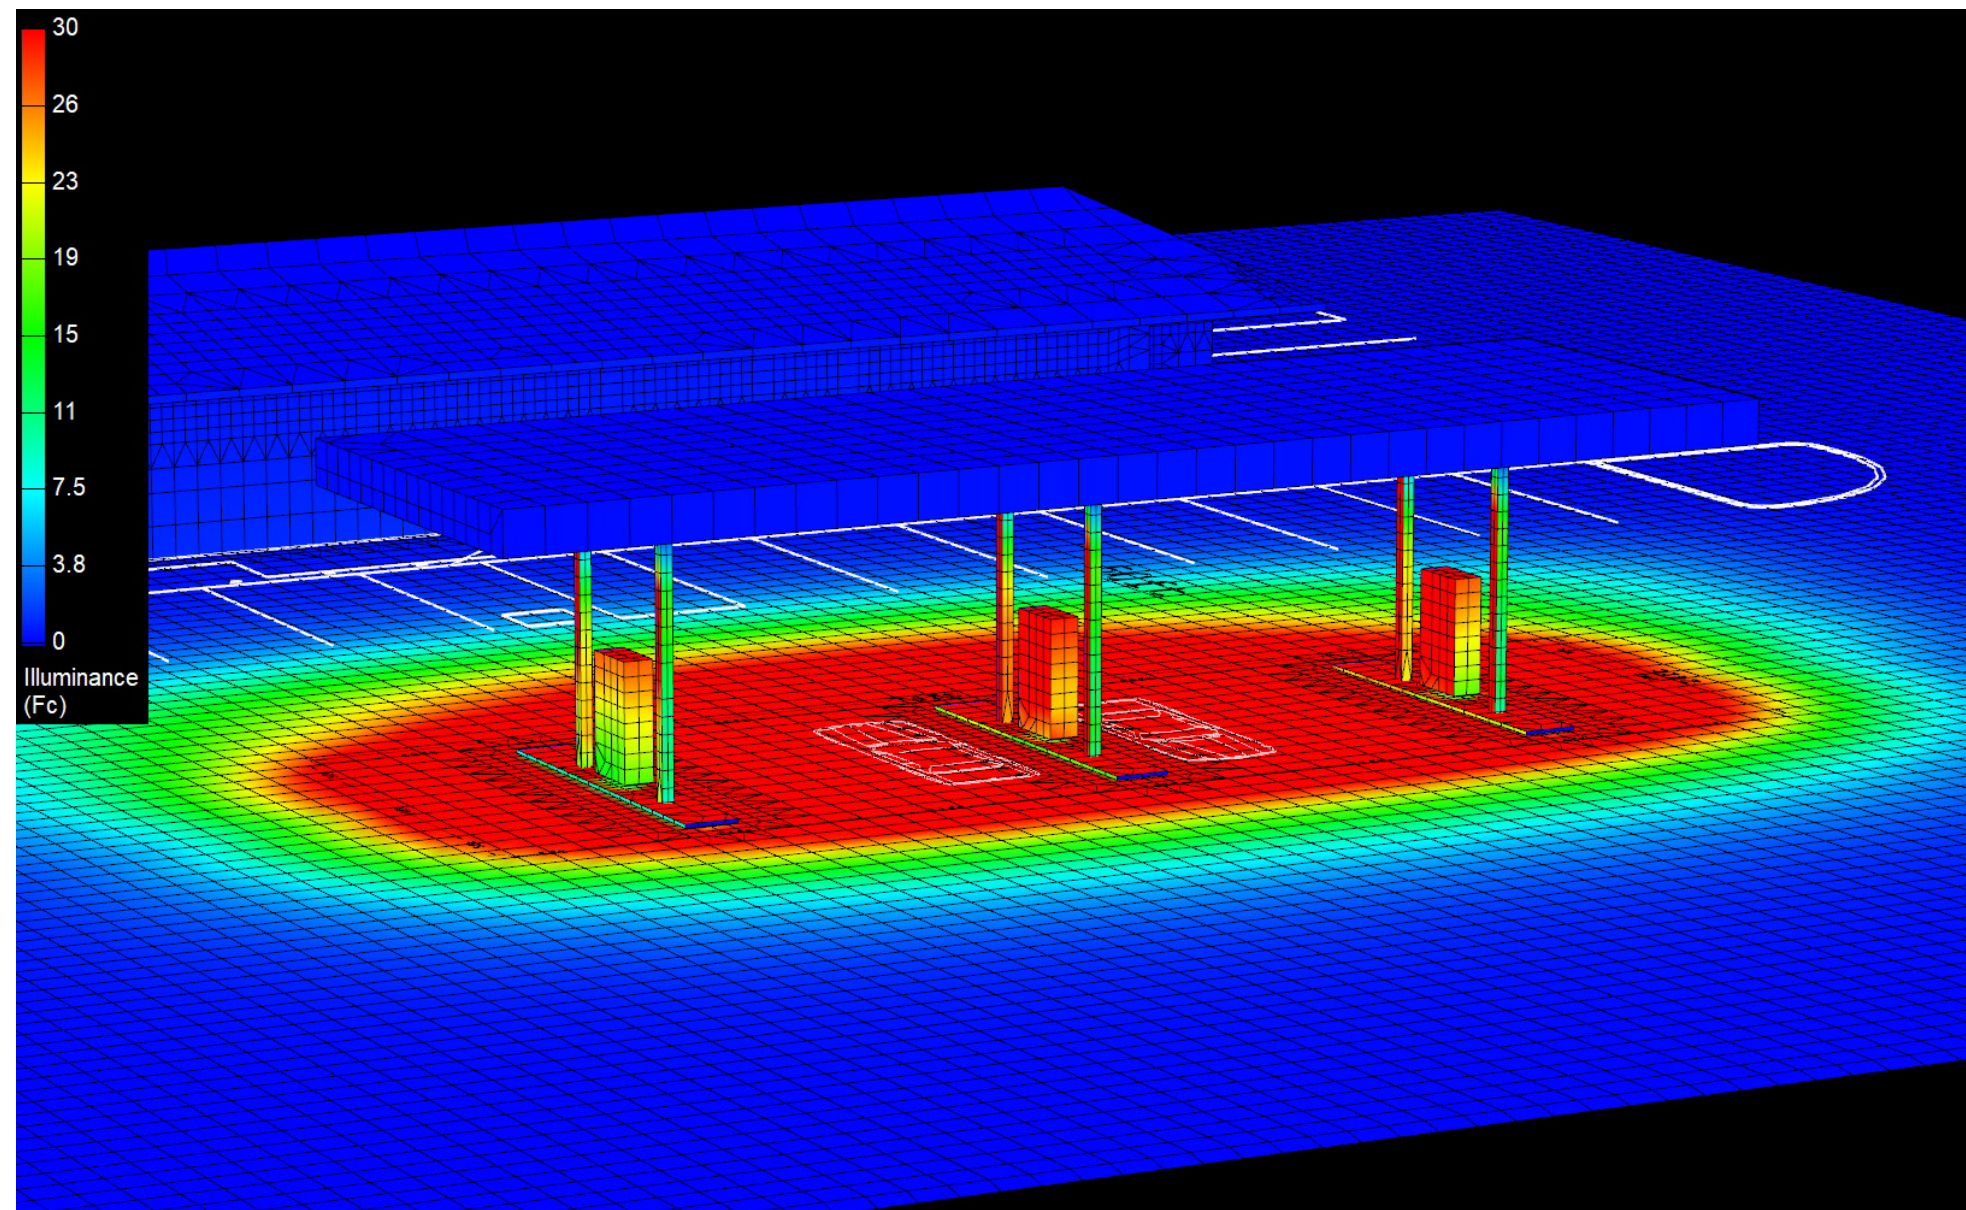

Canopy Style: 3x1 Inline

Canopy Size: 24' x 74'

Initial Levels at grade and vertically on pumps.

(6) SCV-LED-15L-SC-50

Fixture Lumens: 14,963

Fixture Watts: 1102

Lumens/Watt: 147

Mounting Height: 15'

(6) SCV-LED-23L-SCFT-50

Fixture Lumens: 23,101

Fixture Watts: 188

Lumens/Watt: 123

Mounting Height: 15'

Calculation Summary

Canopy Average: 55.04

Pump Average Inner: 33.55


Pump Average Outer: 21.10

Transition Average: 9.13

Total Watts: 1740

Watts/sq.ft.: 0.98

Lumens/sq.ft. : 128.6

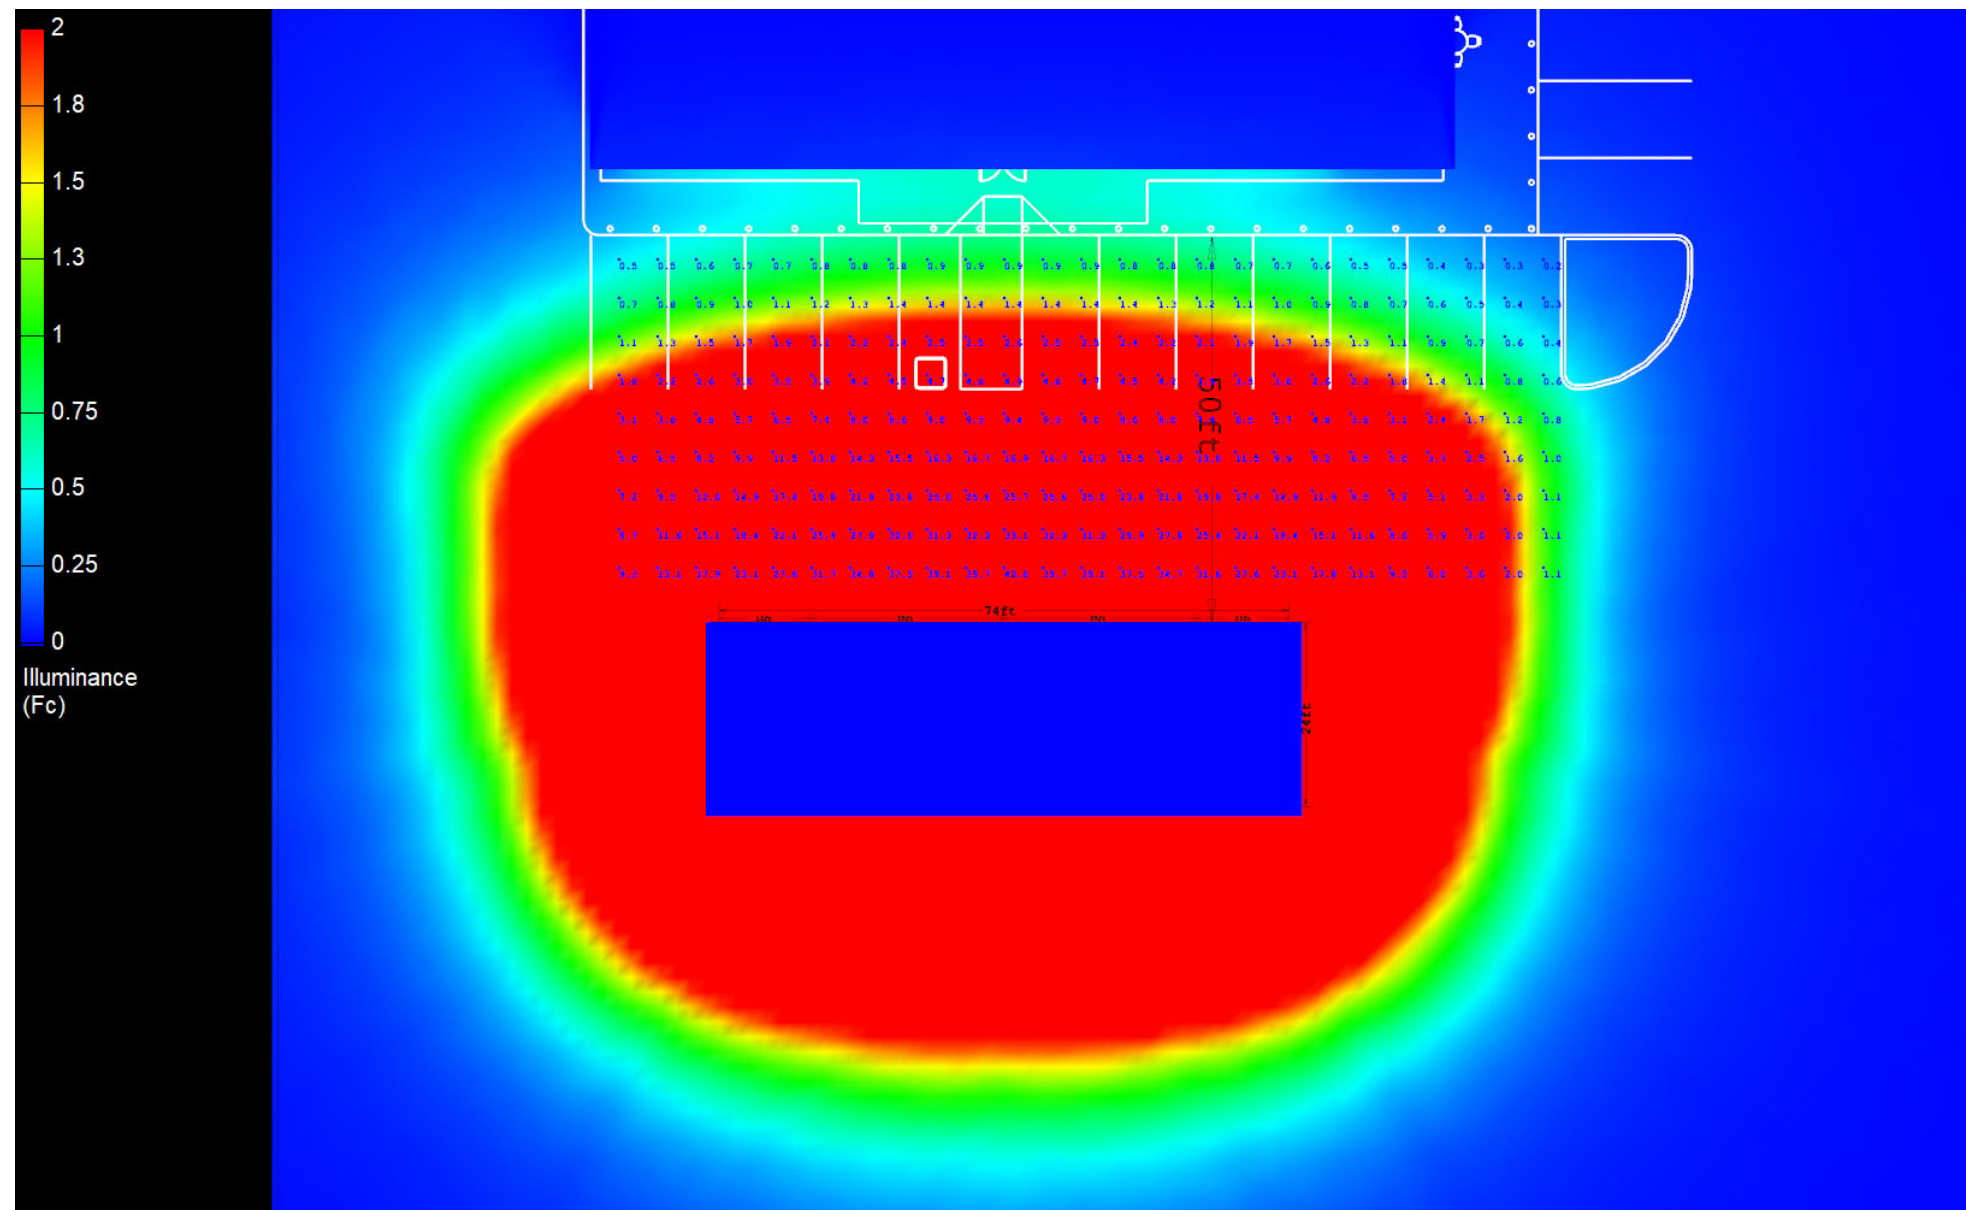

Canopy Style: 3x1 Inline

Canopy Size: 24' x 74'

Initial Levels at grade and vertically on pumps.

(6) SCV-LED-15L-SC-50

Fixture Lumens: 14,963

Fixture Watts: 1102

Lumens/Watt: 147

Mounting Height: 15'

(6) SCV-LED-23L-SCFT-50

Fixture Lumens: 23,101

Fixture Watts: 188

Lumens/Watt: 123

Mounting Height: 15'

Calculation Summary

Canopy Average: 55.04

Pump Average Inner: 33.55

Pump Average Outer: 21.10

Transition Average: 9.13

Total Watts: 1740

Watts/sq.ft.: 0.98

Lumens/sq.ft. : 128.6

