

Canopy Style: 3x1 Inline

Canopy Size: 24' x 74'

Initial Levels at grade and vertically on pumps.

(6) SCV-LED-20L-SC-50

Fixture Lumens: 20,234

Fixture Watts: 133

Lumens/Watt: 152

Mounting Height: 15'

(6) SCV-LED-23L-SCFT-50

Fixture Lumens: 23,101

Fixture Watts: 188

Lumens/Watt: 123

Mounting Height: 15'

Calculation Summary

Canopy Average: 63.86

Pump Average Inner: 38.93


Pump Average Outer: 24.55

Transition Average: 9.37

Total Watts: 1926

Watts/sq.ft.: 1.08

Lumens/sq.ft. : 146.4

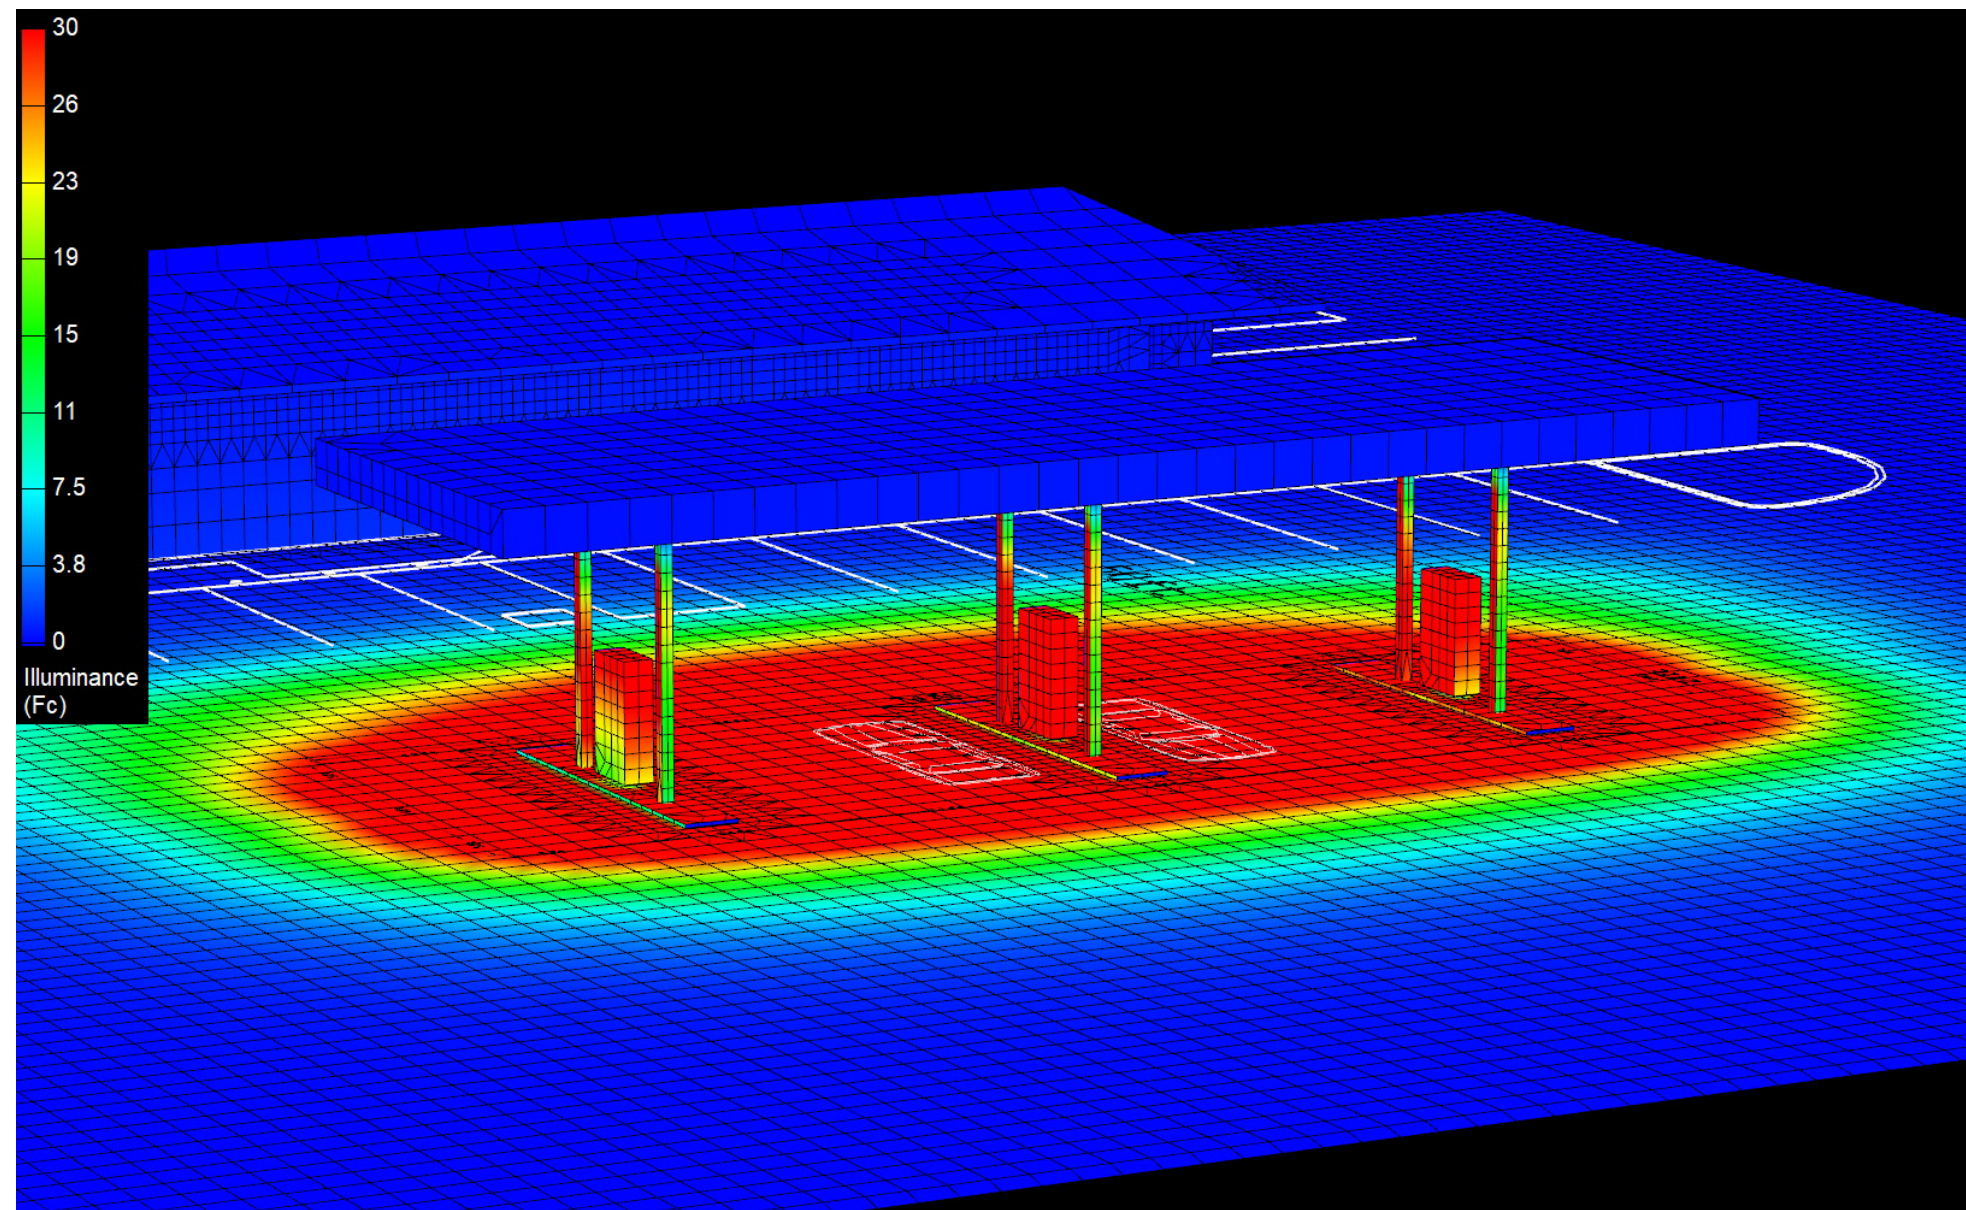

Canopy Style: 3x1 Inline

Canopy Size: 24' x 74'

Initial Levels at grade and vertically on pumps.

(6) SCV-LED-20L-SC-50

Fixture Lumens: 20,234

Fixture Watts: 133

Lumens/Watt: 152

Mounting Height: 15'

(6) SCV-LED-23L-SCFT-50

Fixture Lumens: 23,101

Fixture Watts: 188

Lumens/Watt: 123

Mounting Height: 15'

Calculation Summary

Canopy Average: 63.86

Pump Average Inner: 38.93


Pump Average Outer: 24.55

Transition Average: 9.37

Total Watts: 1926

Watts/sq.ft.: 1.08

Lumens/sq.ft. : 146.4

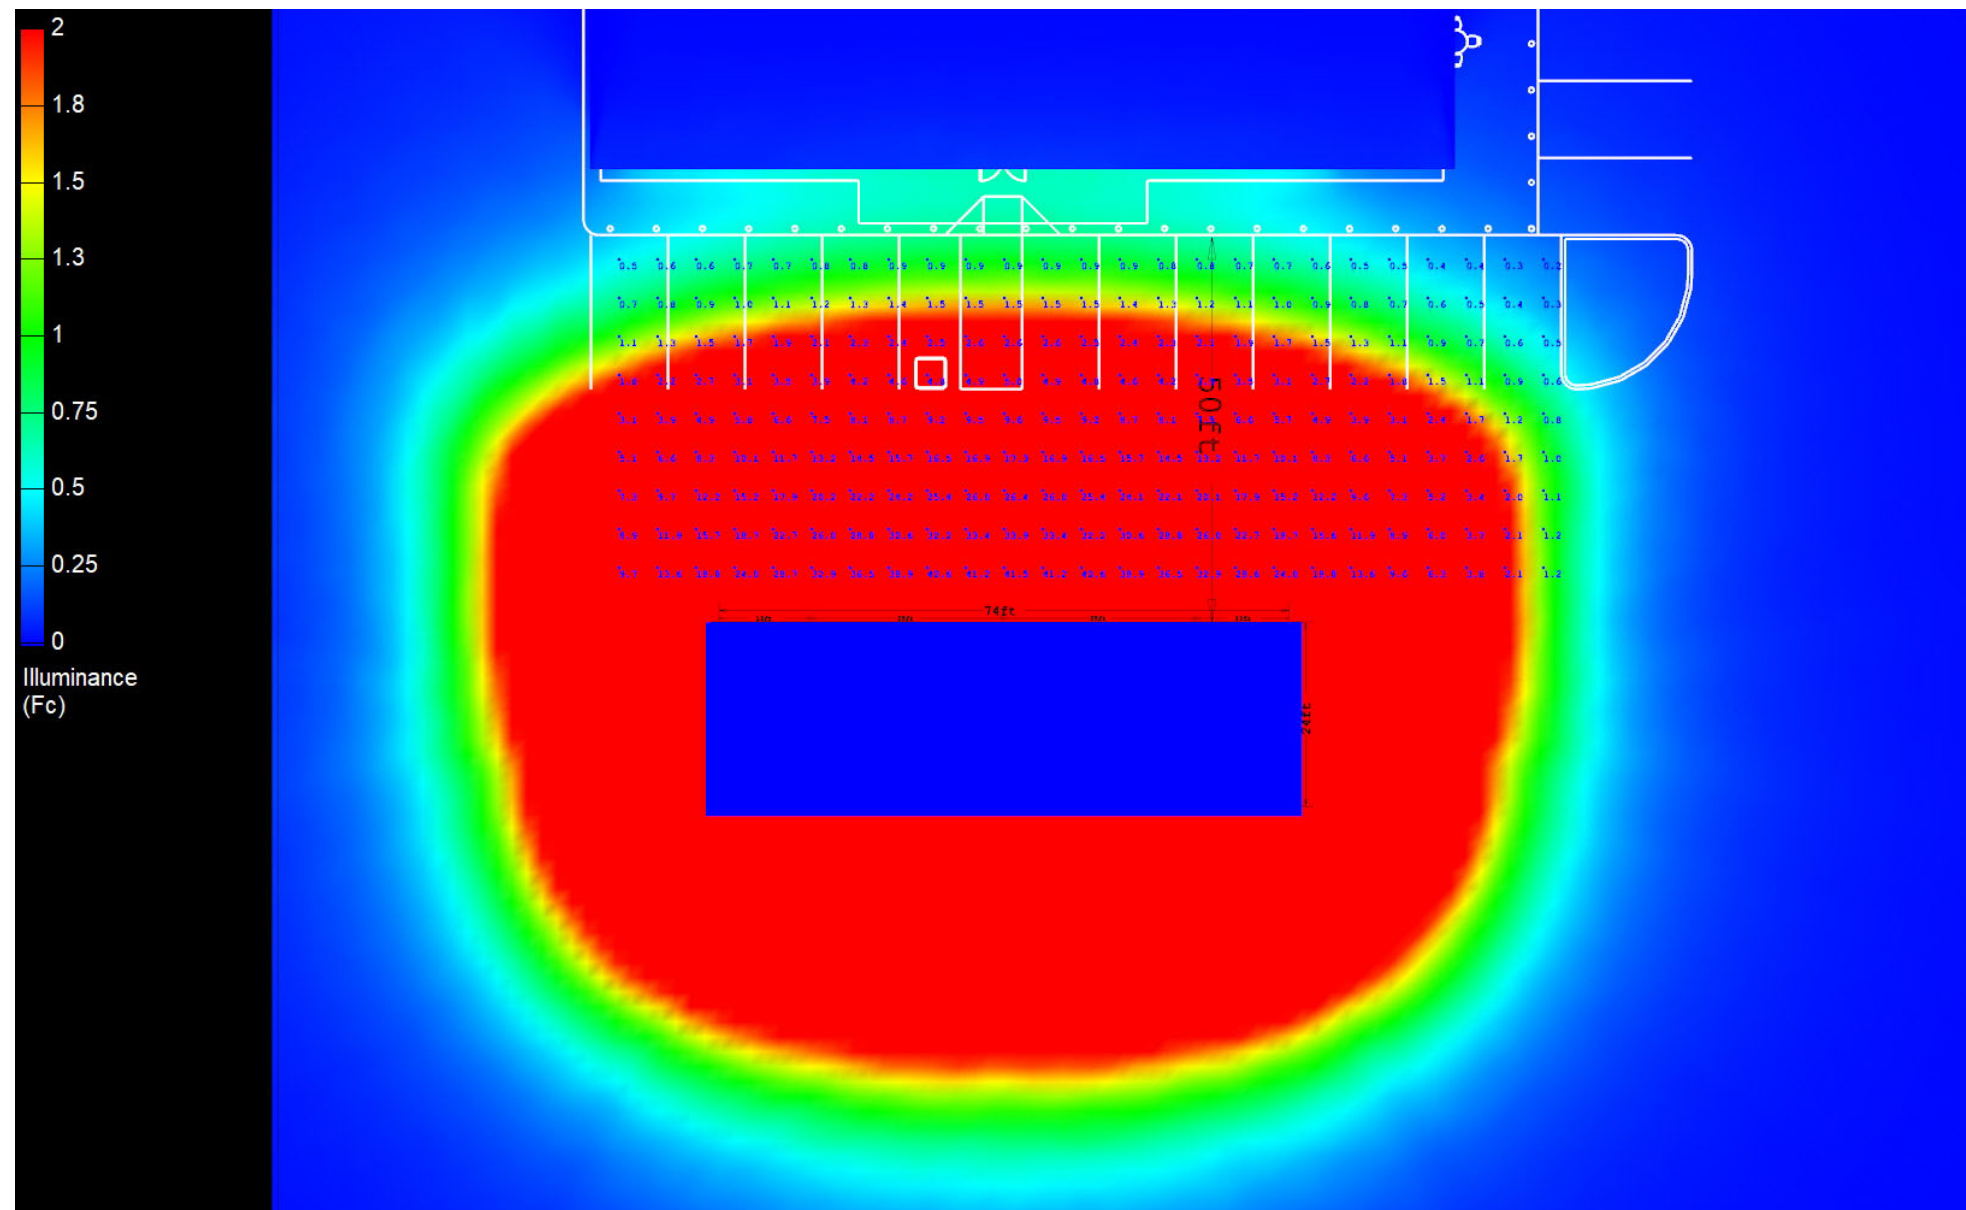

Canopy Style: 3x1 Inline

Canopy Size: 24' x 74'

Initial Levels at grade and vertically on pumps.

(6) SCV-LED-20L-SC-50

Fixture Lumens: 20,234

Fixture Watts: 133

Lumens/Watt: 152

Mounting Height: 15'

(6) SCV-LED-23L-SCFT-50

Fixture Lumens: 23,101

Fixture Watts: 188

Lumens/Watt: 123

Mounting Height: 15'

Calculation Summary

Canopy Average: 63.86

Pump Average Inner: 38.93

Pump Average Outer: 24.55

Transition Average: 9.37

Total Watts: 1926

Watts/sq.ft.: 1.08

Lumens/sq.ft. : 146.4

