

# Canopy Style: 3x1 Inline

Canopy Size: 24' x 74'

Initial Levels at grade and vertically on pumps.

## (6) SCV-LED-23L-SC-50

Fixture Lumens: 23,284

Fixture Watts: 155

Lumens/Watt: 150

Mounting Height: 15'

## (6) SCV-LED-23L-SCFT-50

Fixture Lumens: 23,101

Fixture Watts: 188

Lumens/Watt: 123

Mounting Height: 15'

## Calculation Summary

Canopy Average: 68.98

Pump Average Inner: 42.08


Pump Average Outer: 26.55

Transition Average: 9.52

Total Watts: 2058

Watts/sq.ft.: 1.16

Lumens/sq.ft. : 156.7

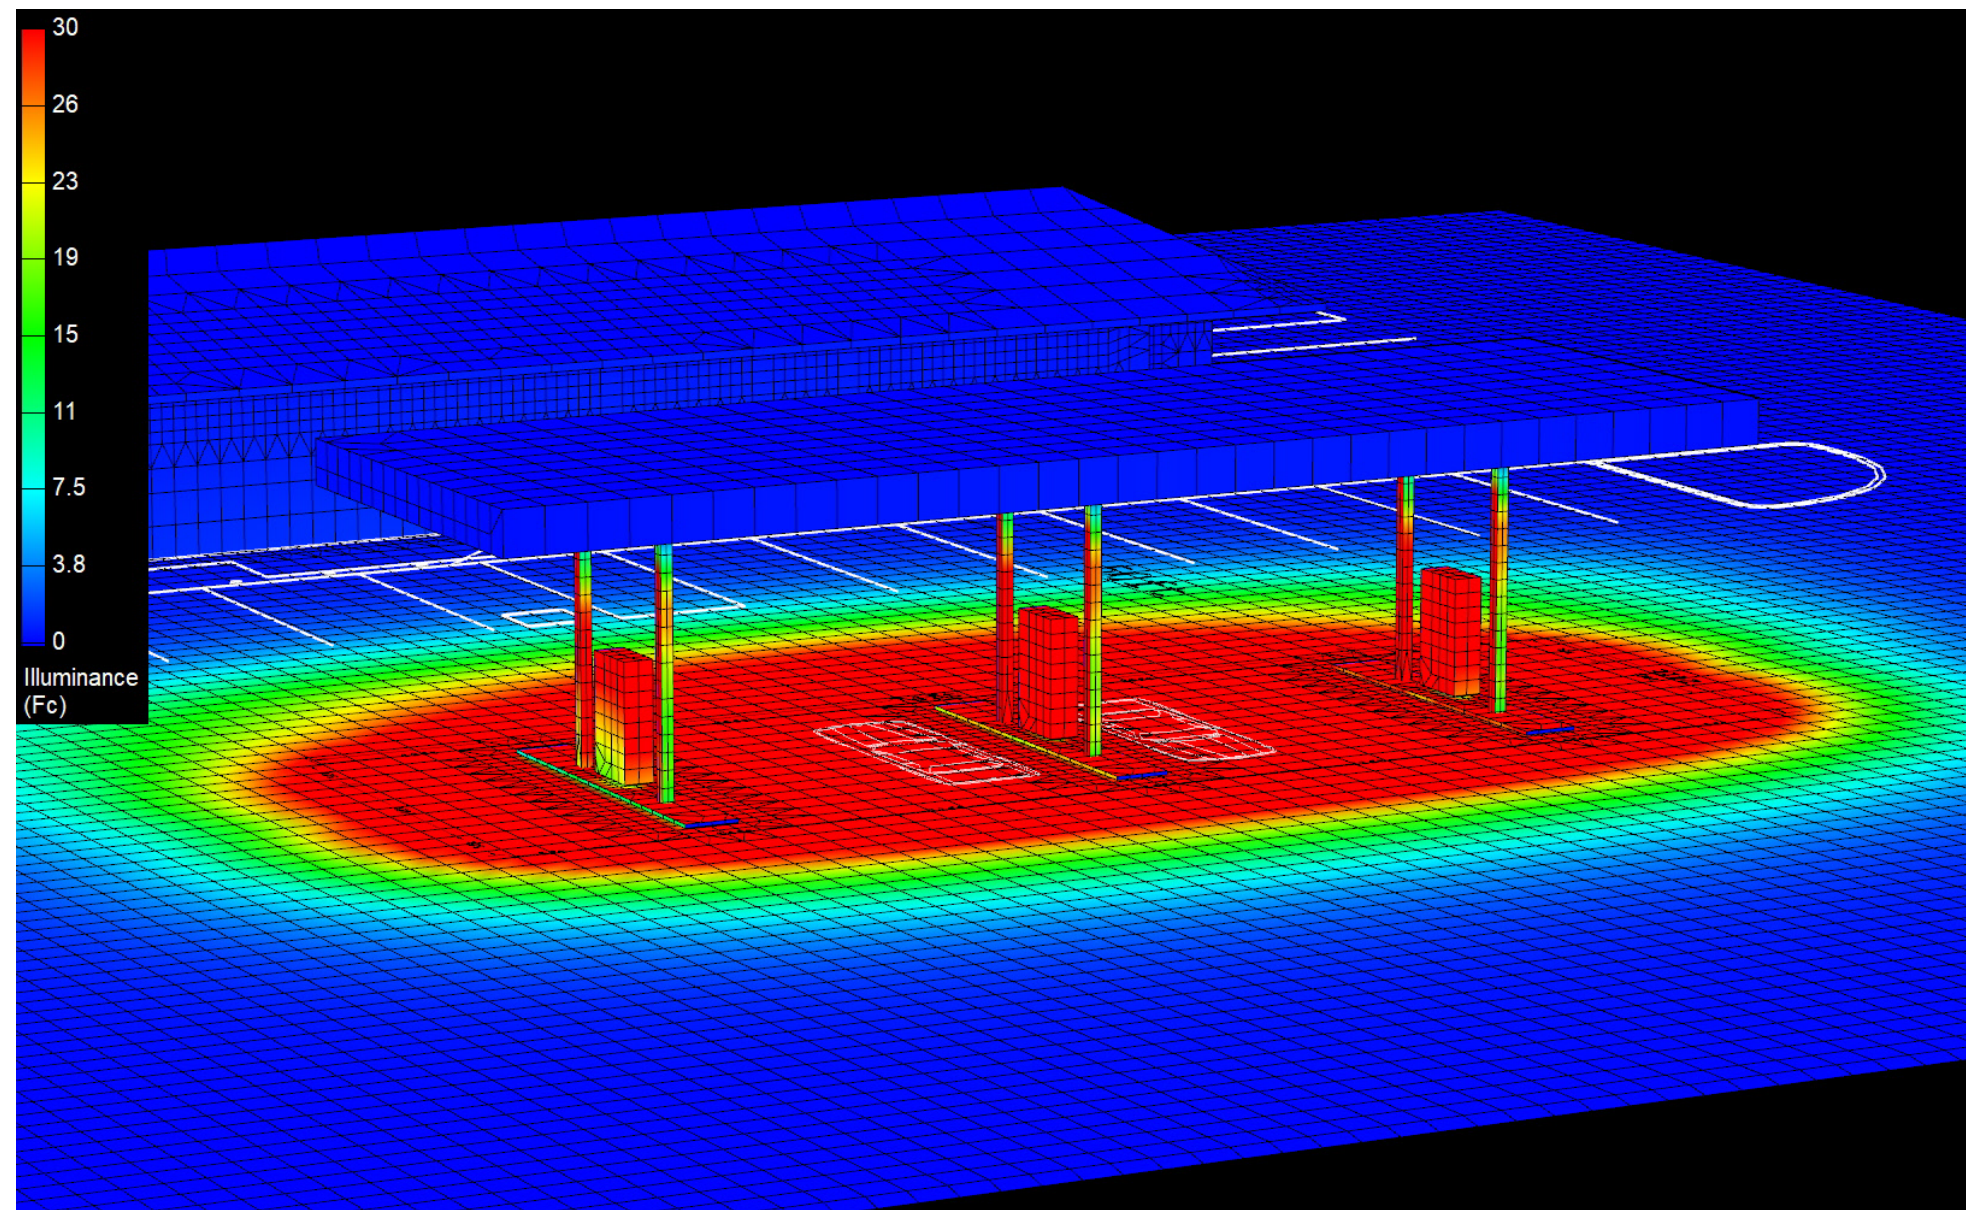

# Canopy Style: 3x1 Inline

Canopy Size: 24' x 74'

Initial Levels at grade and vertically on pumps.

## (6) SCV-LED-23L-SC-50

Fixture Lumens: 23,284

Fixture Watts: 155

Lumens/Watt: 150

Mounting Height: 15'

## (6) SCV-LED-23L-SCFT-50

Fixture Lumens: 23,101

Fixture Watts: 188

Lumens/Watt: 123

Mounting Height: 15'

## Calculation Summary

Canopy Average: 68.98

Pump Average Inner: 42.08


Pump Average Outer: 26.55

Transition Average: 9.52

Total Watts: 2058

Watts/sq.ft.: 1.16

Lumens/sq.ft. : 156.7

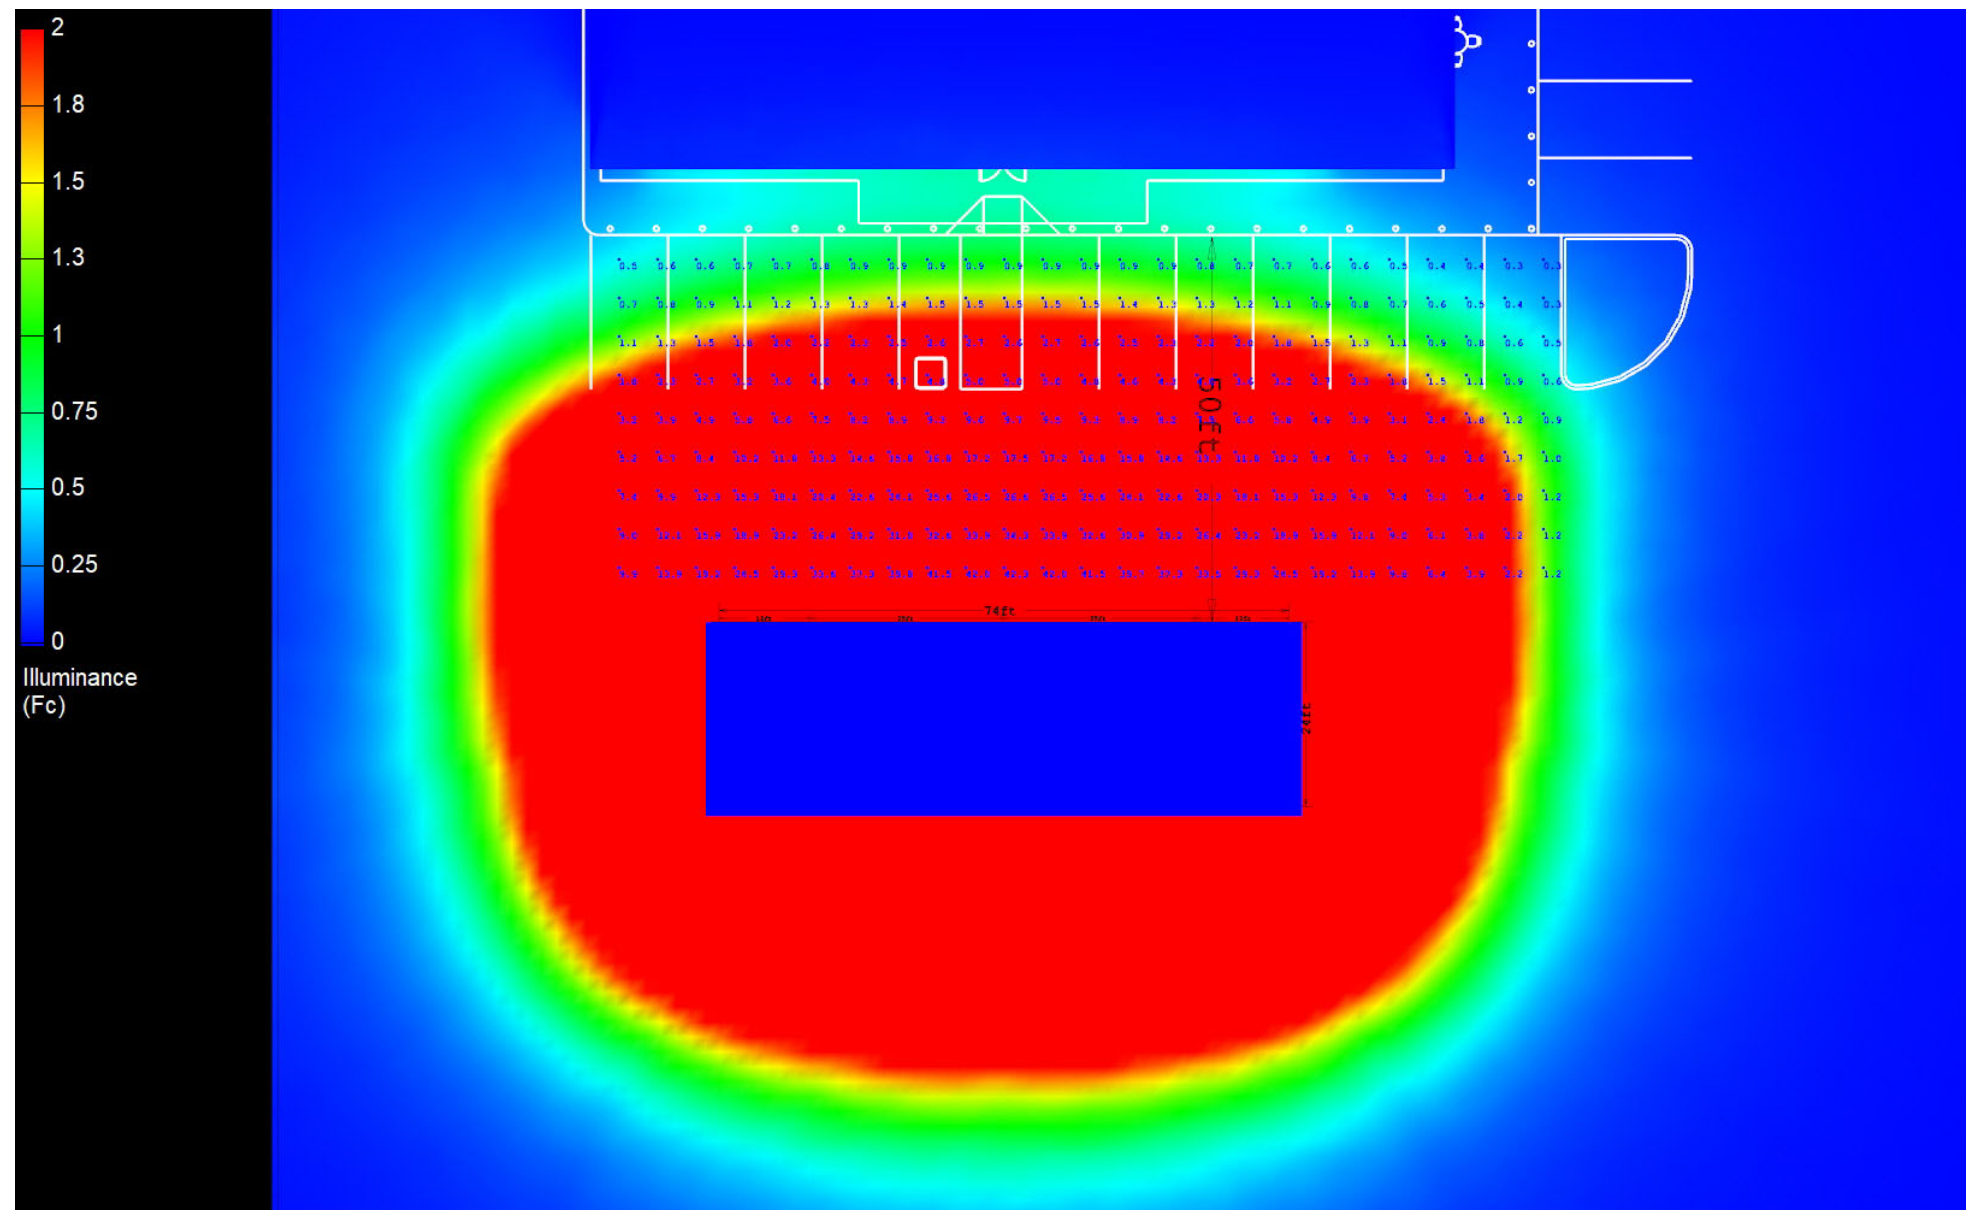

# Canopy Style: 3x1 Inline

Canopy Size: 24' x 74'

Initial Levels at grade and vertically on pumps.

## (6) SCV-LED-23L-SC-50

Fixture Lumens: 23,284

Fixture Watts: 155

Lumens/Watt: 150

Mounting Height: 15'

## (6) SCV-LED-23L-SCFT-50

Fixture Lumens: 23,101

Fixture Watts: 188

Lumens/Watt: 123

Mounting Height: 15'

## Calculation Summary

Canopy Average: 68.98

Pump Average Inner: 42.08

Pump Average Outer: 26.55

Transition Average: 9.52

Total Watts: 2058

Watts/sq.ft.: 1.16

Lumens/sq.ft. : 156.7

