

Canopy Style: 3 x 2 Stacked

Canopy Size: 45' x 86'

Initial Levels at grade and vertically on pumps.

(18) SCV-LED-10L-SC-50

Fixture Lumens: 10,317

Fixture Watts: 67

Lumens/Watt: 154

Mounting Height: 15'

Calculation Summary

Canopy Average: 28.90

Pump Average Inner: 15.13


Pump Average Outer: 11.88

Transition Average: 2.65

Total Watts: 1206

Watts/sq.ft.: 0.31

Lumens/sq.ft. : 48

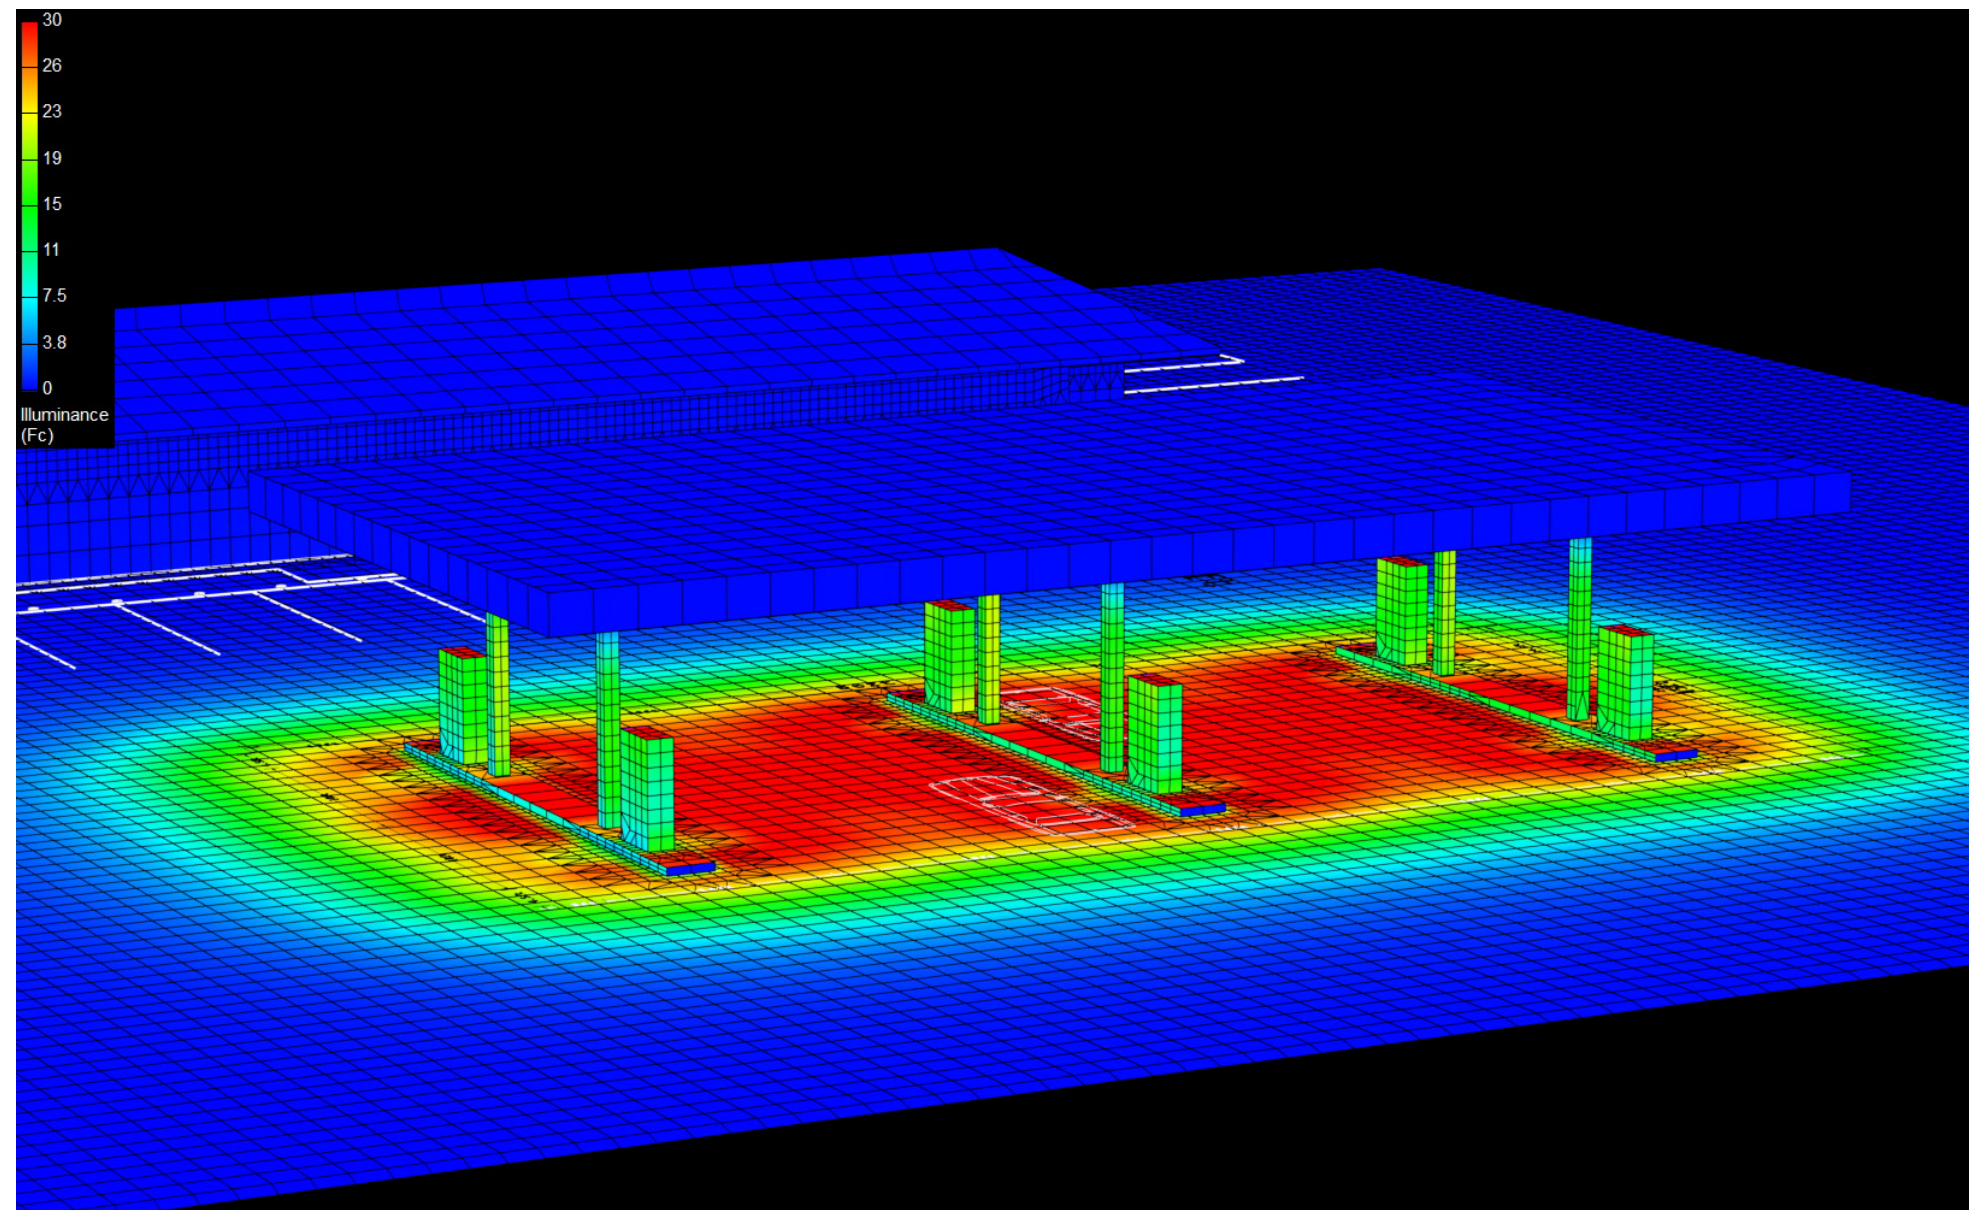

Canopy Style: 3 x 2 Stacked

Canopy Size: 45' x 86'

Initial Levels at grade and vertically on pumps.

(18) SCV-LED-10L-SC-50

Fixture Lumens: 10,317

Fixture Watts: 67

Lumens/Watt: 154

Mounting Height: 15'

Calculation Summary

Canopy Average: 28.90

Pump Average Inner: 15.13


Pump Average Outer: 11.88

Transition Average: 2.65

Total Watts: 1206

Watts/sq.ft.: 0.31

Lumens/sq.ft. : 48

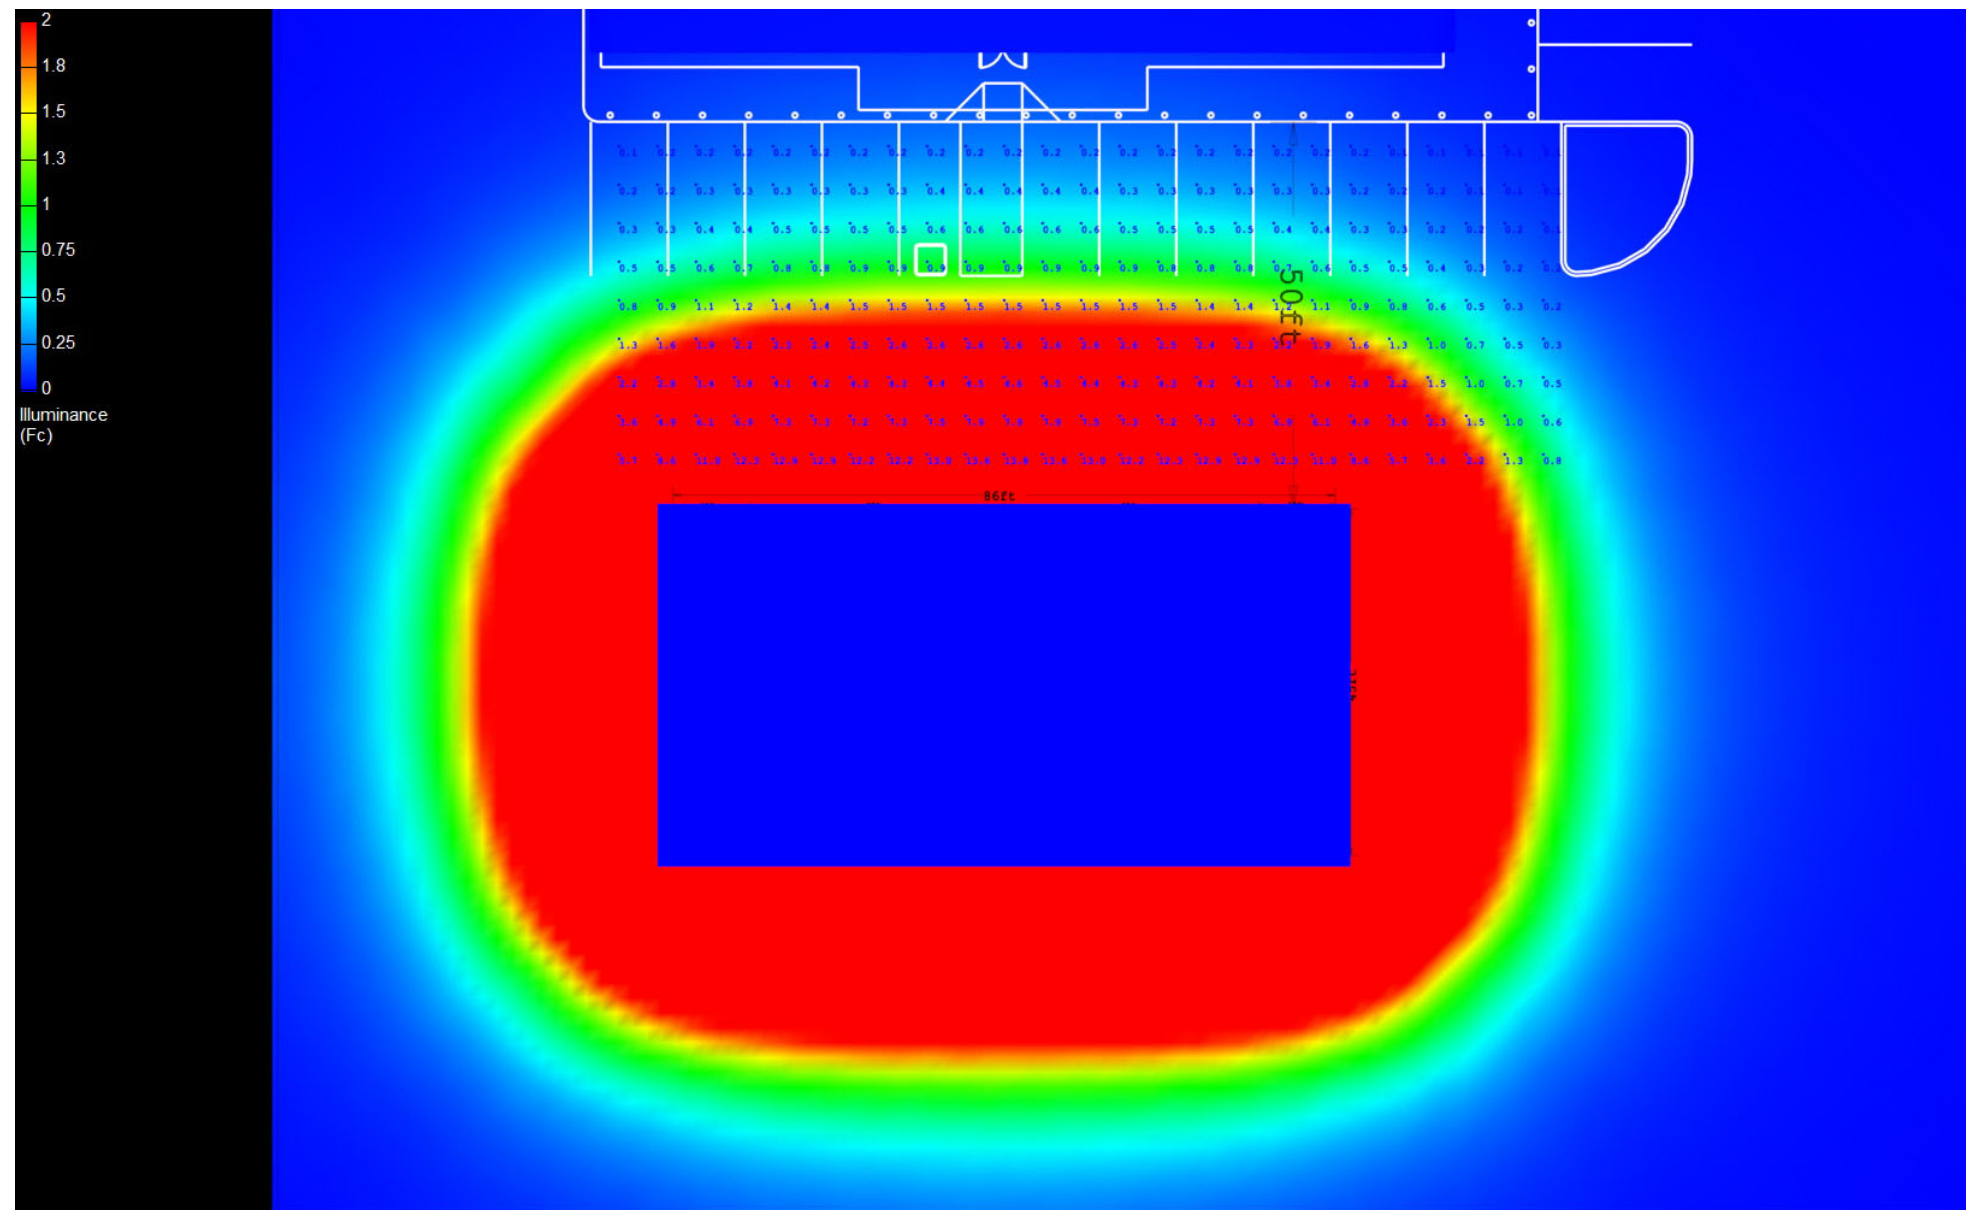

Canopy Style: 3 x 2 Stacked

Canopy Size: 45' x 86'

Initial Levels at grade and vertically on pumps.

(18) SCV-LED-10L-SC-50

Fixture Lumens: 10,317

Fixture Watts: 67

Lumens/Watt: 154

Mounting Height: 15'

Calculation Summary

Canopy Average: 28.90

Pump Average Inner: 15.13

Pump Average Outer: 11.88

Transition Average: 2.65

Total Watts: 1206

Watts/sq.ft.: 0.31

Lumens/sq.ft. : 48

