

Canopy Style: 3 x 2 Stacked

Canopy Size: 45' x 86'

Initial Levels at grade and vertically on pumps.

(18) SCV-LED-13L-SC-50

Fixture Lumens: 13,444

Fixture Watts: 90

Lumens/Watt: 149

Mounting Height: 15'

Calculation Summary

Canopy Average: 37.64

Pump Average Inner: 19.72


Pump Average Outer: 15.50

Transition Average: 3.45

Total Watts: 1620

Watts/sq.ft.: 0.42

Lumens/sq.ft. : 65.5

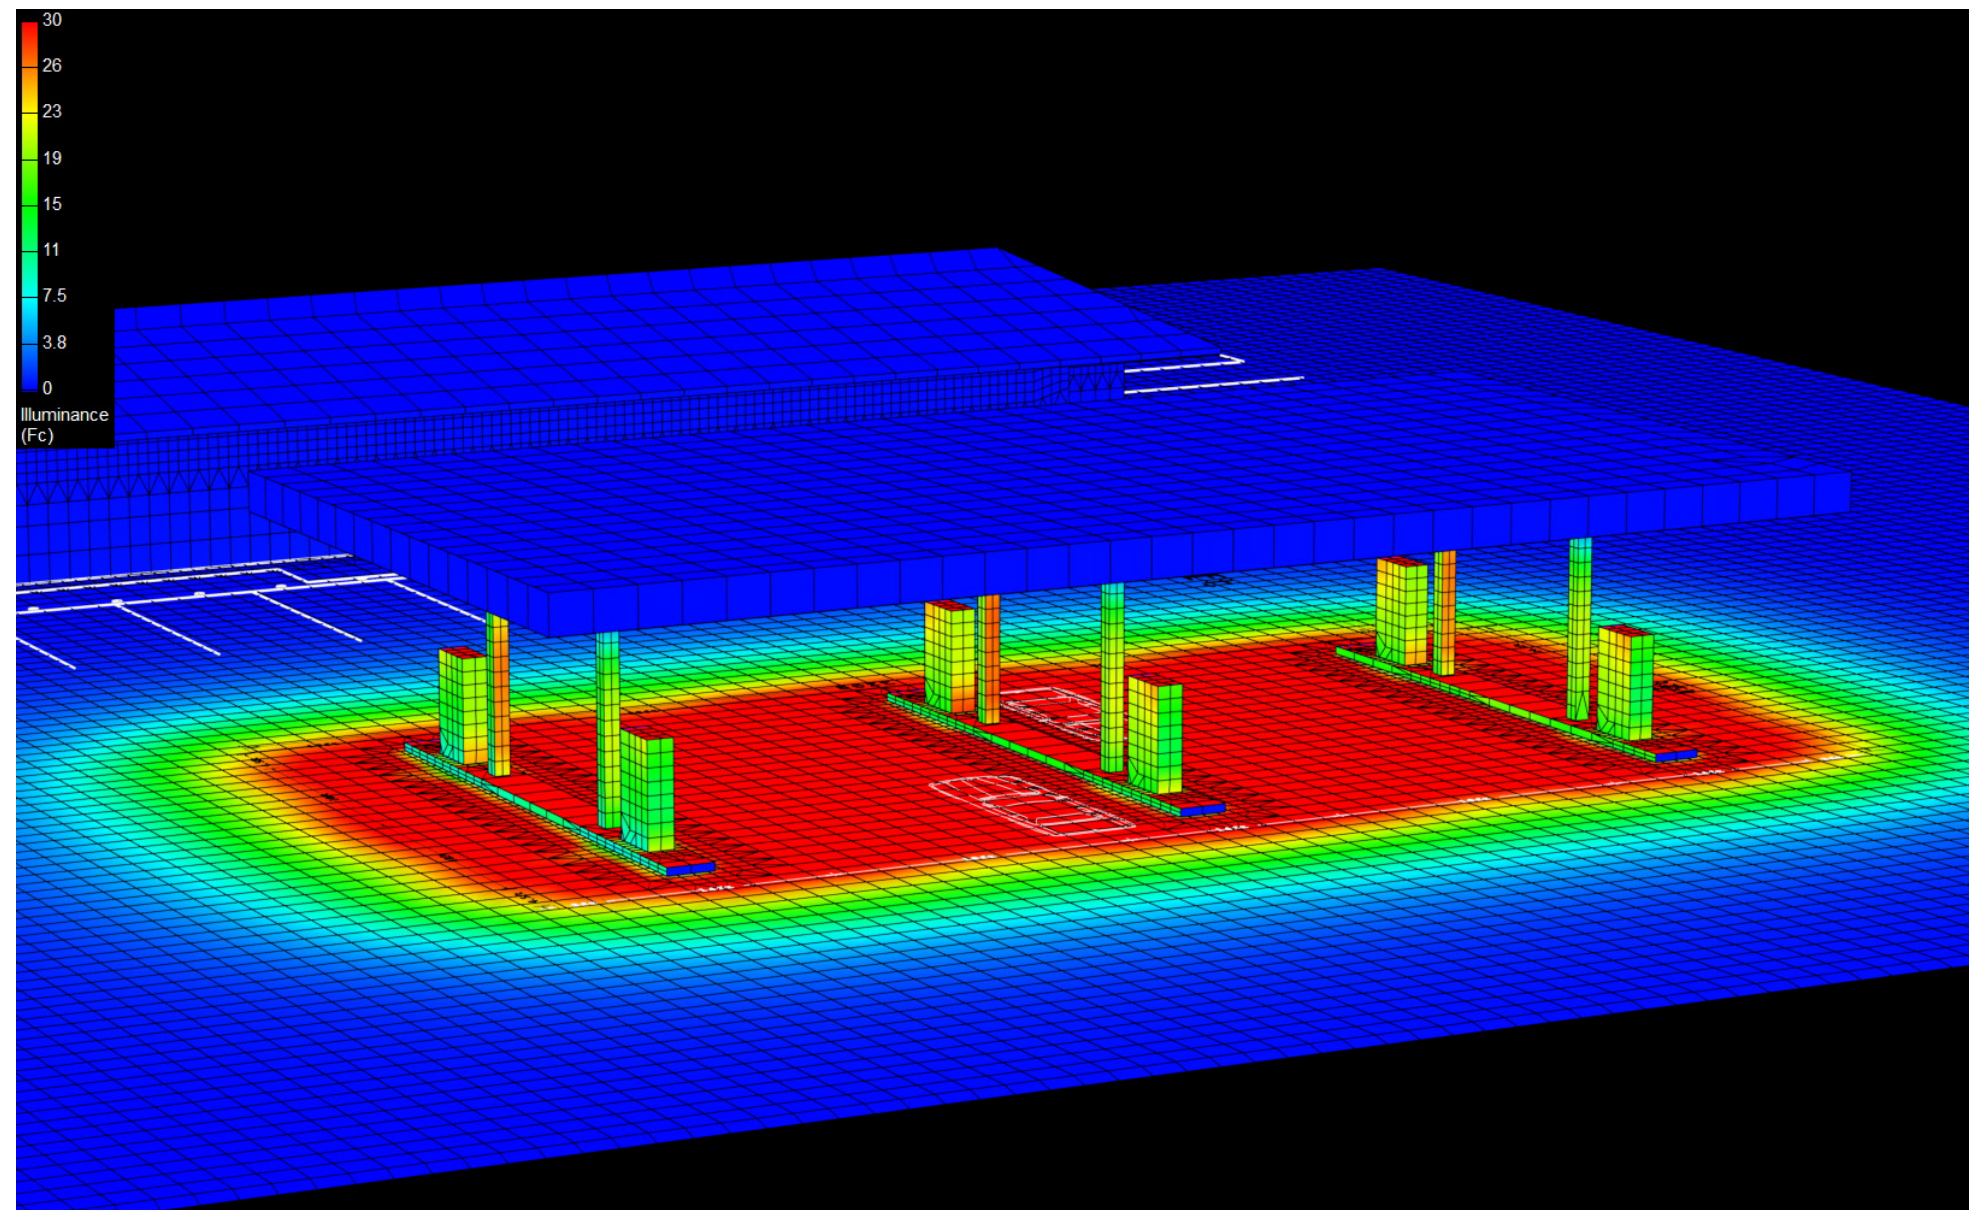

Canopy Style: 3 x 2 Stacked

Canopy Size: 45' x 86'

Initial Levels at grade and vertically on pumps.

(18) SCV-LED-13L-SC-50

Fixture Lumens: 13,444

Fixture Watts: 90

Lumens/Watt: 149

Mounting Height: 15'

Calculation Summary

Canopy Average: 37.64

Pump Average Inner: 19.72


Pump Average Outer: 15.50

Transition Average: 3.45

Total Watts: 1620

Watts/sq.ft.: 0.42

Lumens/sq.ft. : 65.5

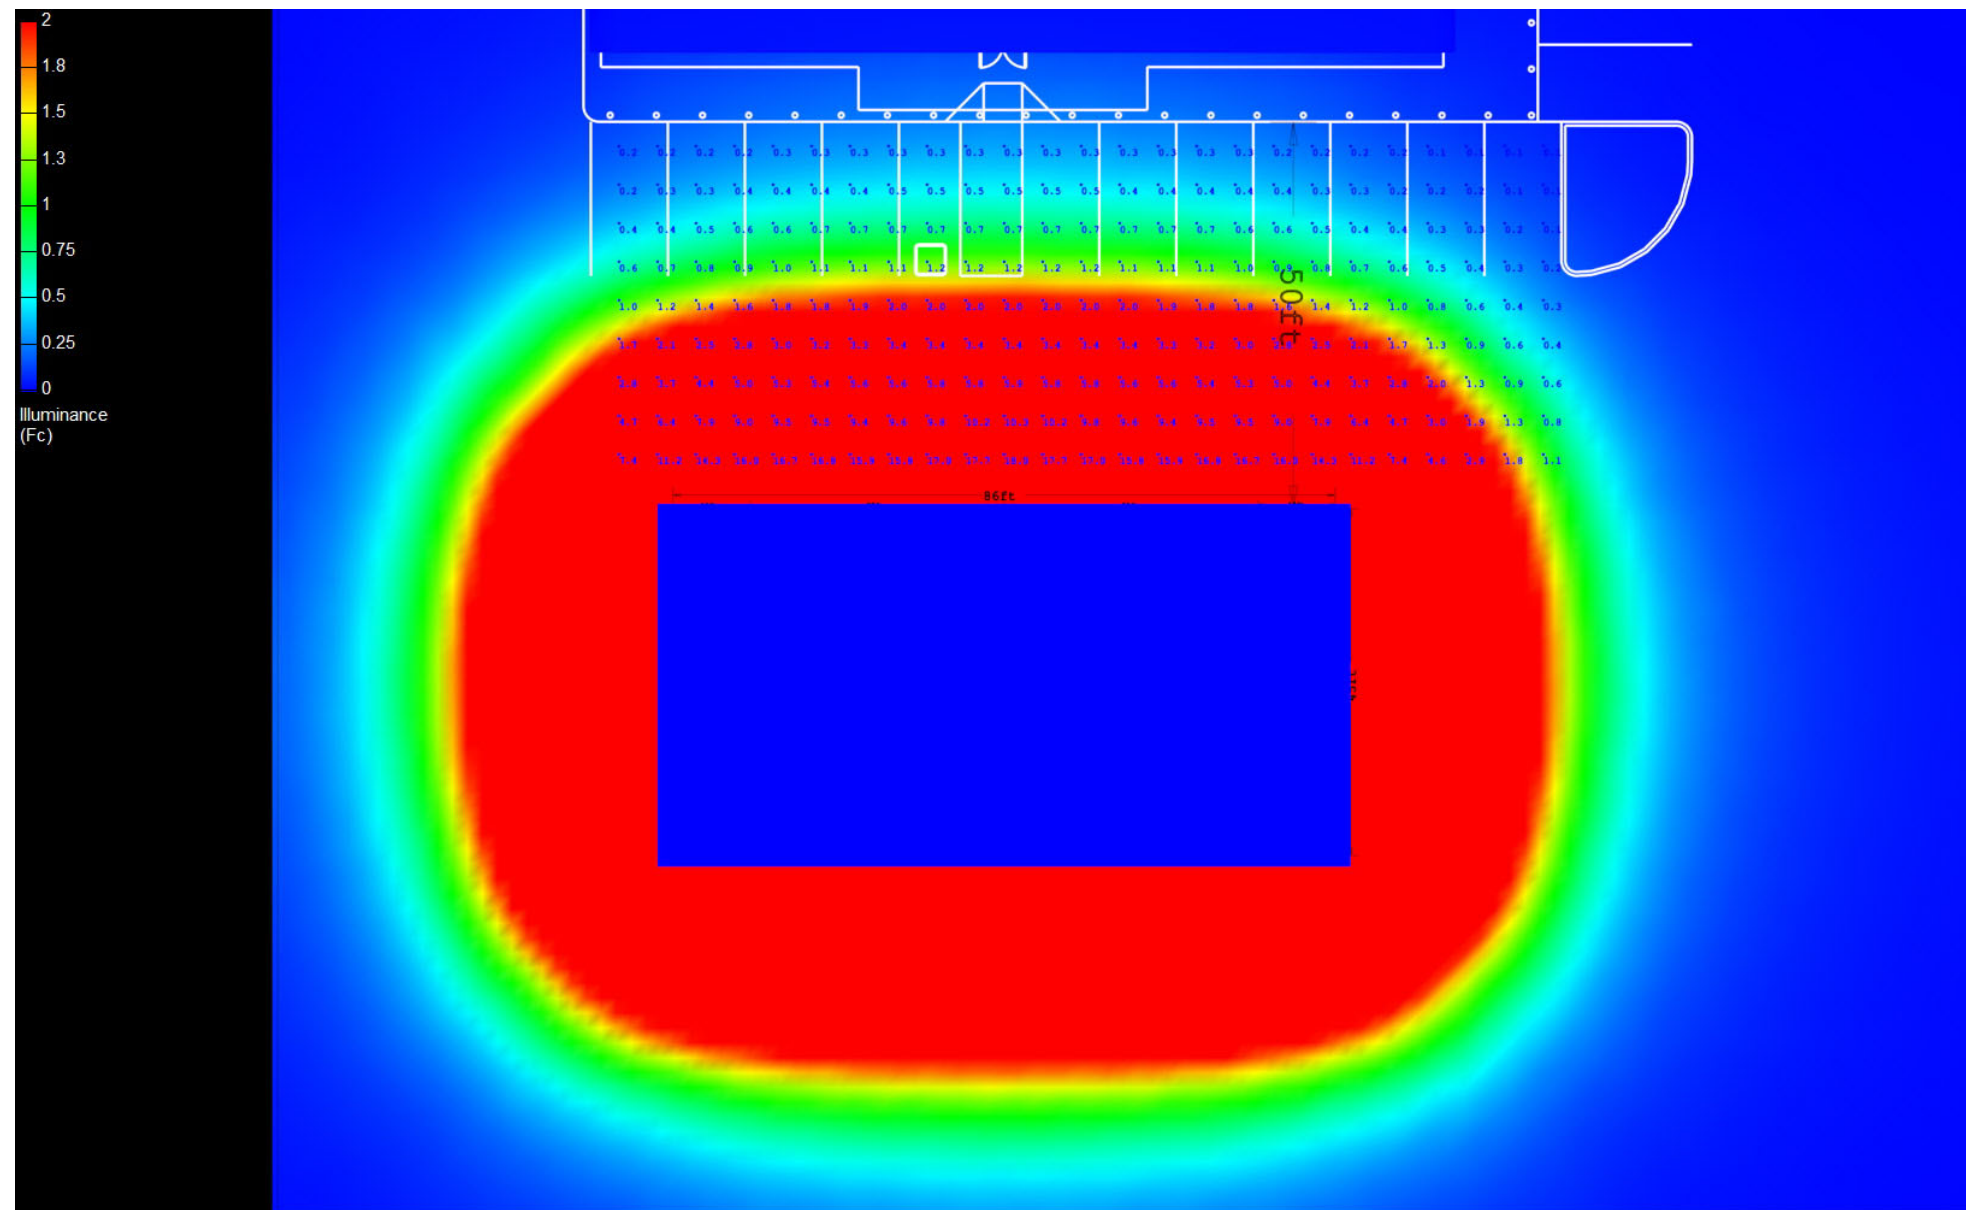

Canopy Style: 3 x 2 Stacked

Canopy Size: 45' x 86'

Initial Levels at grade and vertically on pumps.

(18) SCV-LED-13L-SC-50

Fixture Lumens: 13,444

Fixture Watts: 90

Lumens/Watt: 149

Mounting Height: 15'

Calculation Summary

Canopy Average: 37.64

Pump Average Inner: 19.72

Pump Average Outer: 15.50

Transition Average: 3.45

Total Watts: 1620

Watts/sq.ft.: 0.42

Lumens/sq.ft. : 65.5

