

# Canopy Style: 3 x 2 Stacked

Canopy Size: 45' x 86'

Initial Levels at grade and vertically on pumps.

## (12) SCV-LED-13L-SC-50

Fixture Lumens: 13,444

Fixture Watts: 90

Lumens/Watt: 149

Mounting Height: 15'

## (6) SCV-LED-23L-SCFT-50

Fixture Lumens: 23,101

Fixture Watts: 188

Lumens/Watt: 123

Mounting Height: 15'

## Calculation Summary

Canopy Average: 41.16

Pump Average Inner: 24.77


Pump Average Outer: 15.64

Transition Average: 8.89

Total Watts: 2208

Watts/sq.ft.: 0.57

Lumens/sq.ft. : 77.5

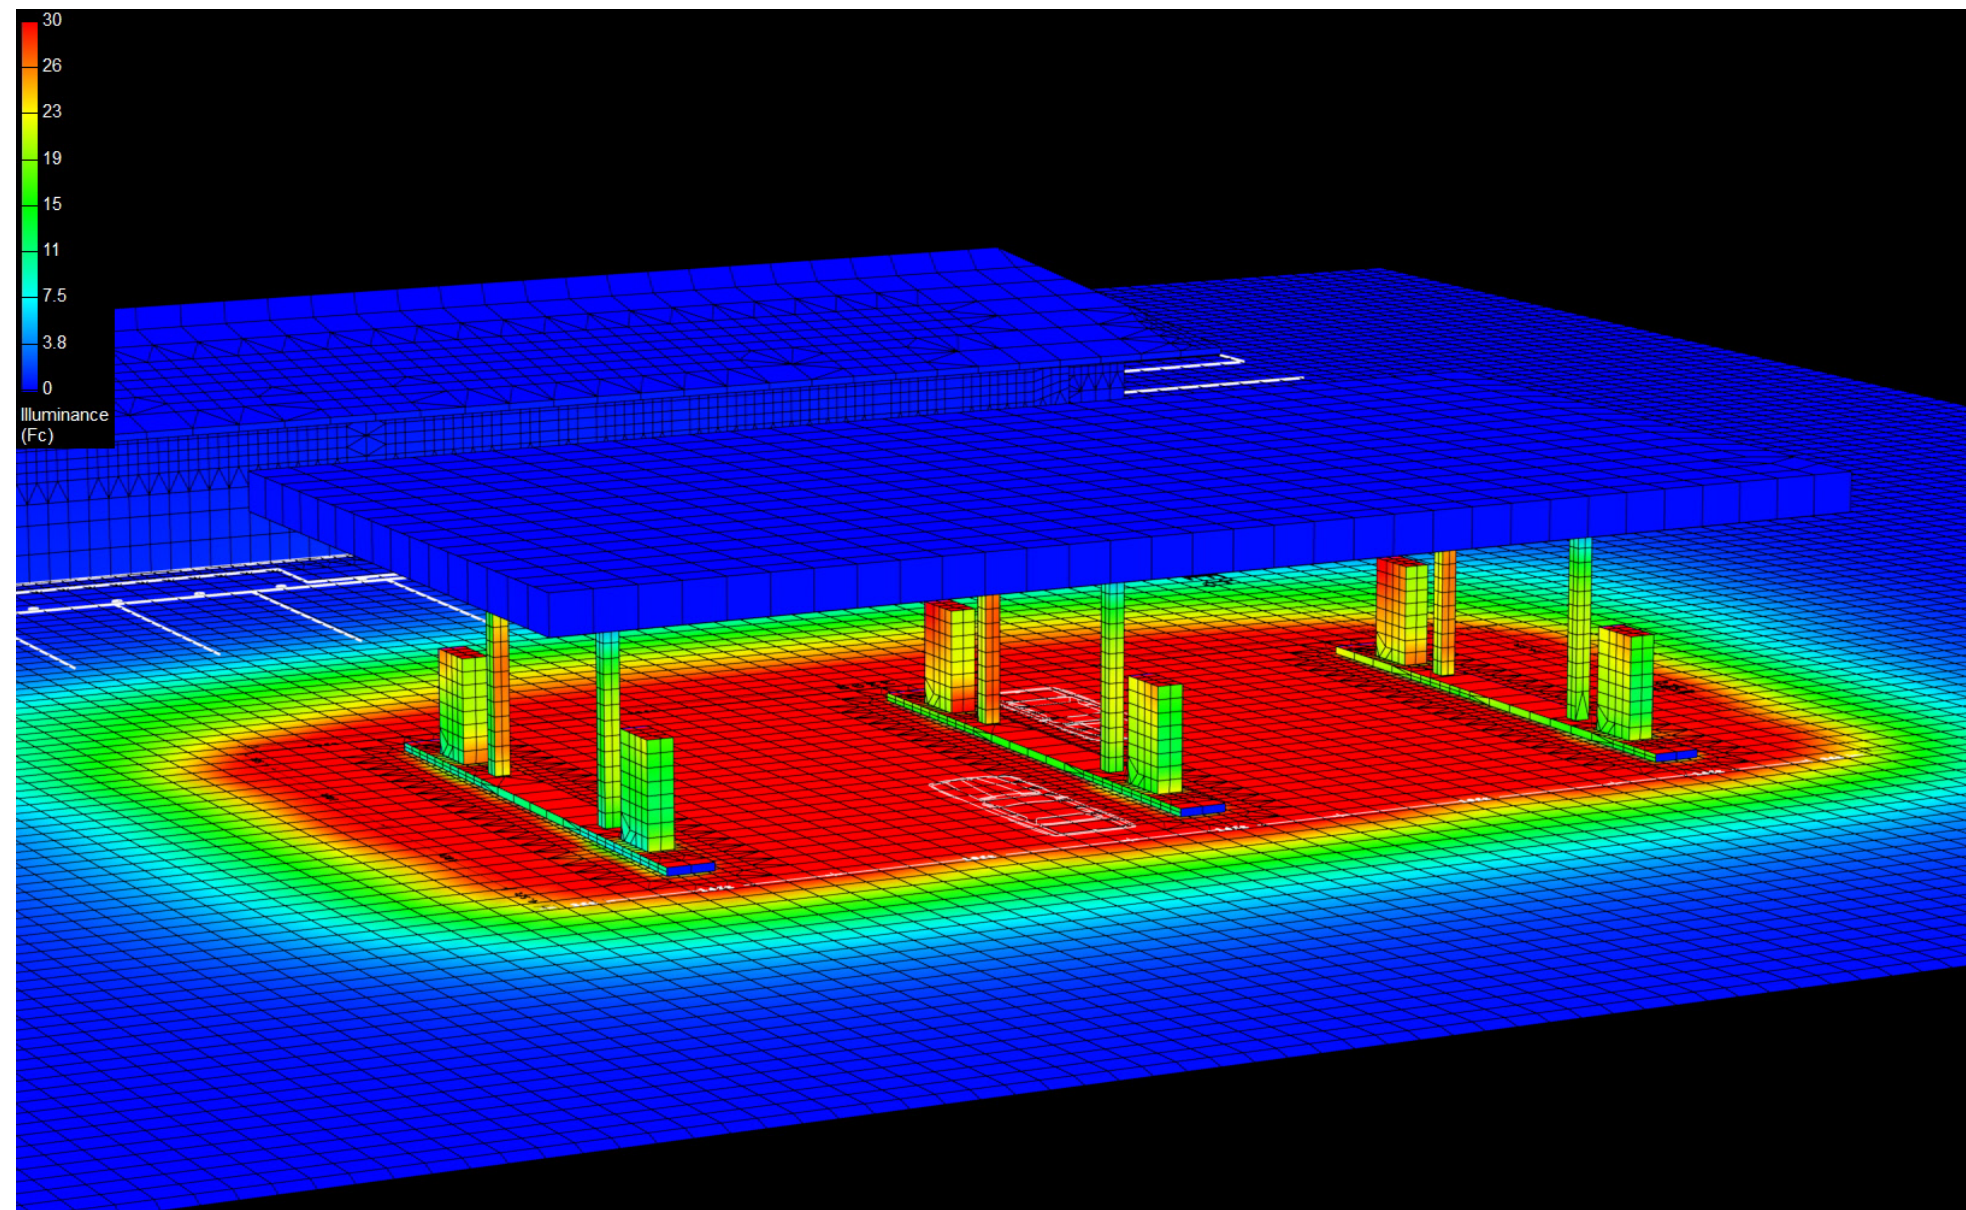

# Canopy Style: 3 x 2 Stacked

Canopy Size: 45' x 86'

Initial Levels at grade and vertically on pumps.

## (12) SCV-LED-13L-SC-50

Fixture Lumens: 13,444

Fixture Watts: 90

Lumens/Watt: 149

Mounting Height: 15'

## (6) SCV-LED-23L-SCFT-50

Fixture Lumens: 23,101

Fixture Watts: 188

Lumens/Watt: 123

Mounting Height: 15'

## Calculation Summary

Canopy Average: 41.16

Pump Average Inner: 24.77


Pump Average Outer: 15.64

Transition Average: 8.89

Total Watts: 2208

Watts/sq.ft.: 0.57

Lumens/sq.ft. : 77.5

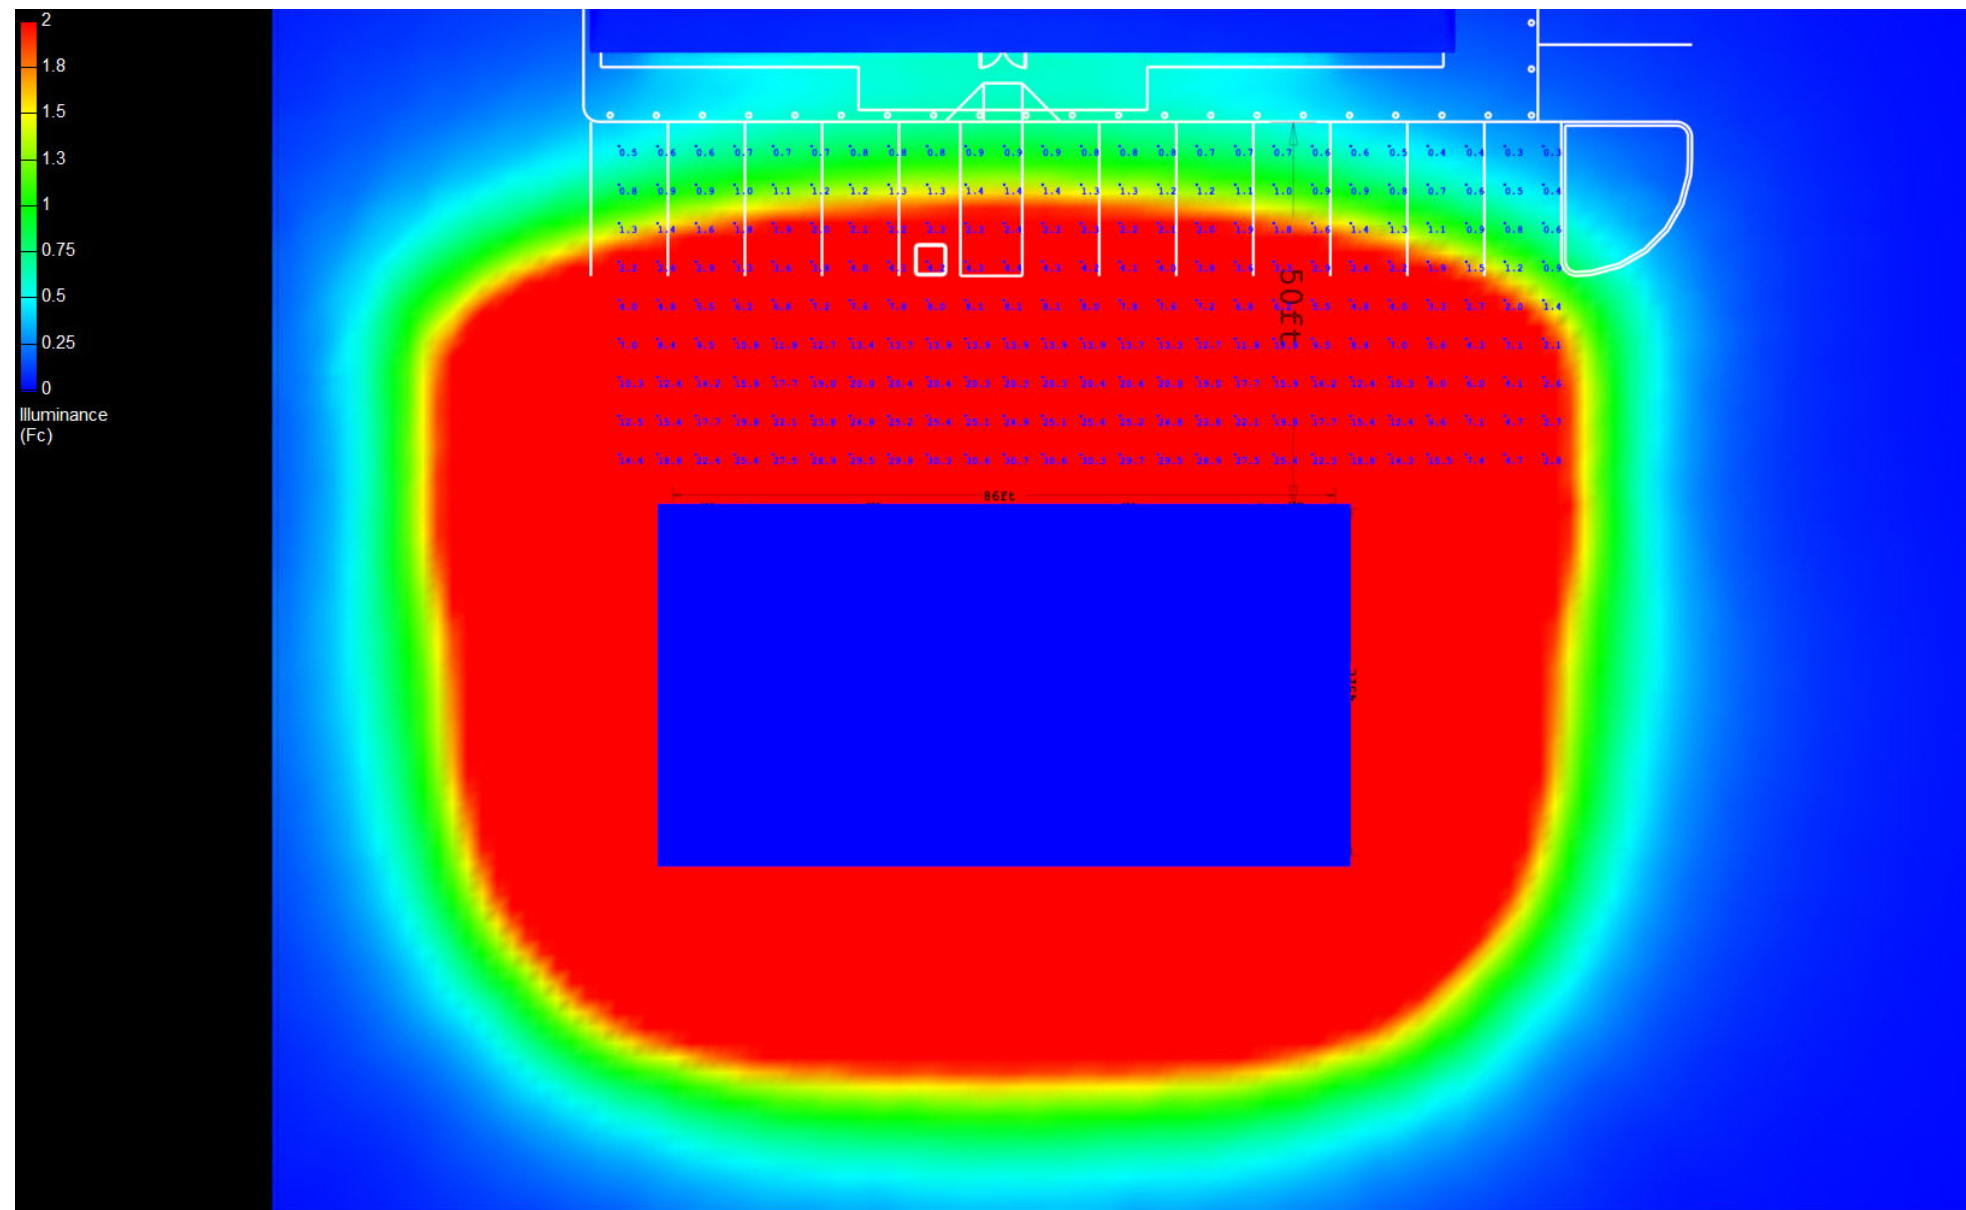

# Canopy Style: 3 x 2 Stacked

Canopy Size: 45' x 86'

Initial Levels at grade and vertically on pumps.

## (12) SCV-LED-13L-SC-50

Fixture Lumens: 13,444

Fixture Watts: 90

Lumens/Watt: 149

Mounting Height: 15'

## (6) SCV-LED-23L-SCFT-50

Fixture Lumens: 23,101

Fixture Watts: 188

Lumens/Watt: 123

Mounting Height: 15'

## Calculation Summary

Canopy Average: 41.16

Pump Average Inner: 24.77

Pump Average Outer: 15.64

Transition Average: 8.89

Total Watts: 2208

Watts/sq.ft.: 0.57

Lumens/sq.ft. : 77.5

