

Canopy Style: 3 x 2 Stacked

Canopy Size: 45' x 86'

Initial Levels at grade and vertically on pumps.

(12) SCV-LED-13L-SC-50

Fixture Lumens: 13,444

Fixture Watts: 90

Lumens/Watt: 149

Mounting Height: 15'

Calculation Summary

Canopy Average: 23.88

Pump Average Inner: 10.14


Pump Average Outer: 15.14

Transition Average: 2.27

Total Watts: 1080

Watts/sq.ft.: 0.28

Lumens/sq.ft. : 41.2

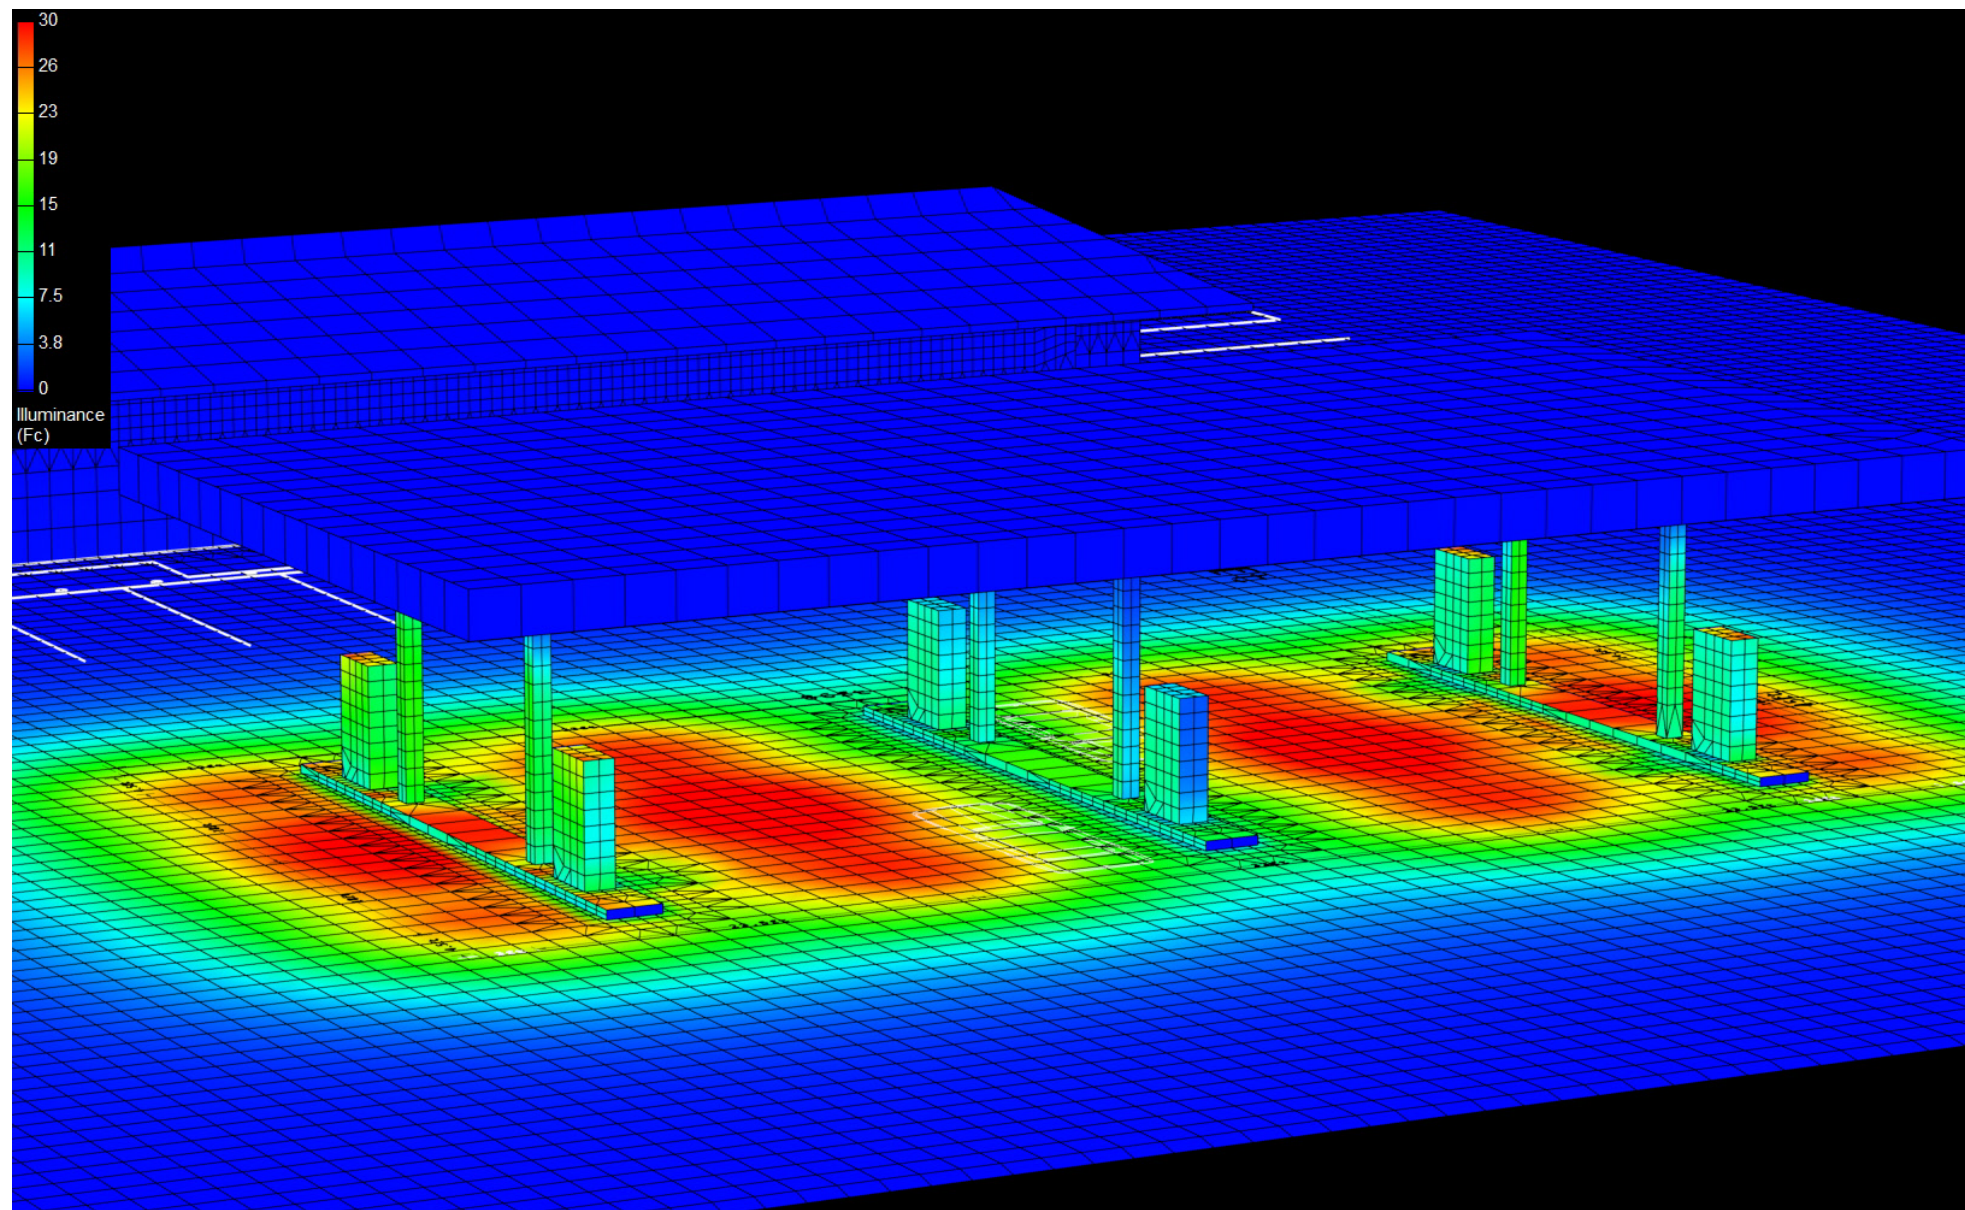

Canopy Style: 3 x 2 Stacked

Canopy Size: 45' x 86'

Initial Levels at grade and vertically on pumps.

(12) SCV-LED-13L-SC-50

Fixture Lumens: 13,444

Fixture Watts: 90

Lumens/Watt: 149

Mounting Height: 15'

Calculation Summary

Canopy Average: 23.88

Pump Average Inner: 10.14


Pump Average Outer: 15.14

Transition Average: 2.27

Total Watts: 1080

Watts/sq.ft.: 0.28

Lumens/sq.ft. : 41.2

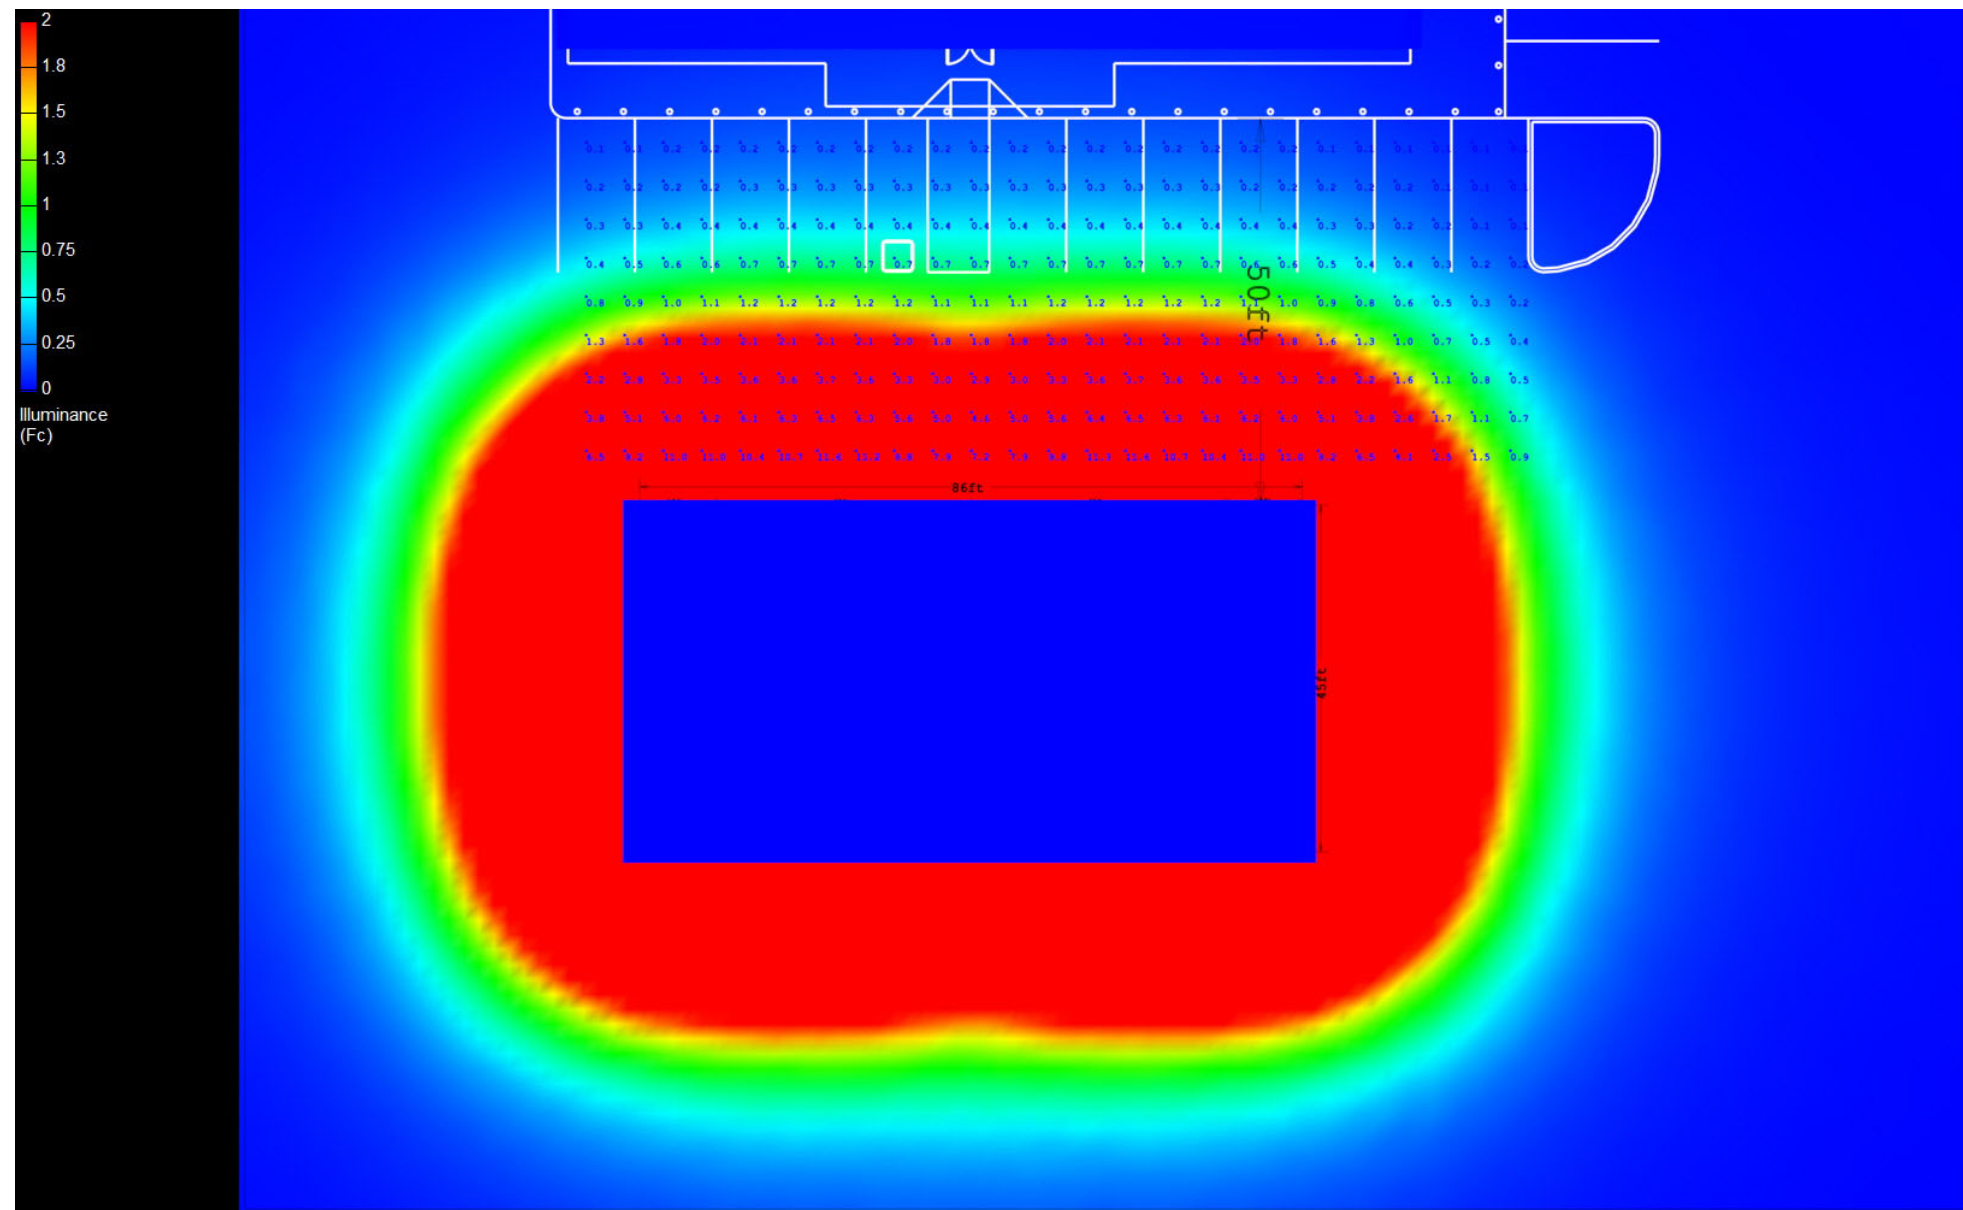

Canopy Style: 3 x 2 Stacked

Canopy Size: 45' x 86'

Initial Levels at grade and vertically on pumps.

(12) SCV-LED-13L-SC-50

Fixture Lumens: 13,444

Fixture Watts: 90

Lumens/Watt: 149

Mounting Height: 15'

Calculation Summary

Canopy Average: 23.88

Pump Average Inner: 10.14

Pump Average Outer: 15.14

Transition Average: 2.27

Total Watts: 1080

Watts/sq.ft.: 0.28

Lumens/sq.ft. : 41.2

