

# Canopy Style: 3 x 2 Stacked

Canopy Size: 45' x 86'

Initial Levels at grade and vertically on pumps.

## (18) SCV-LED-15L-SC-50

Fixture Lumens: 14,963

Fixture Watts: 102

Lumens/Watt: 147

Mounting Height: 15'

## Calculation Summary

Canopy Average: 41.92

Pump Average Inner: 21.92


Pump Average Outer: 17.25

Transition Average: 3.84

Total Watts: 1836

Watts/sq.ft.: 0.47

Lumens/sq.ft. : 69.6

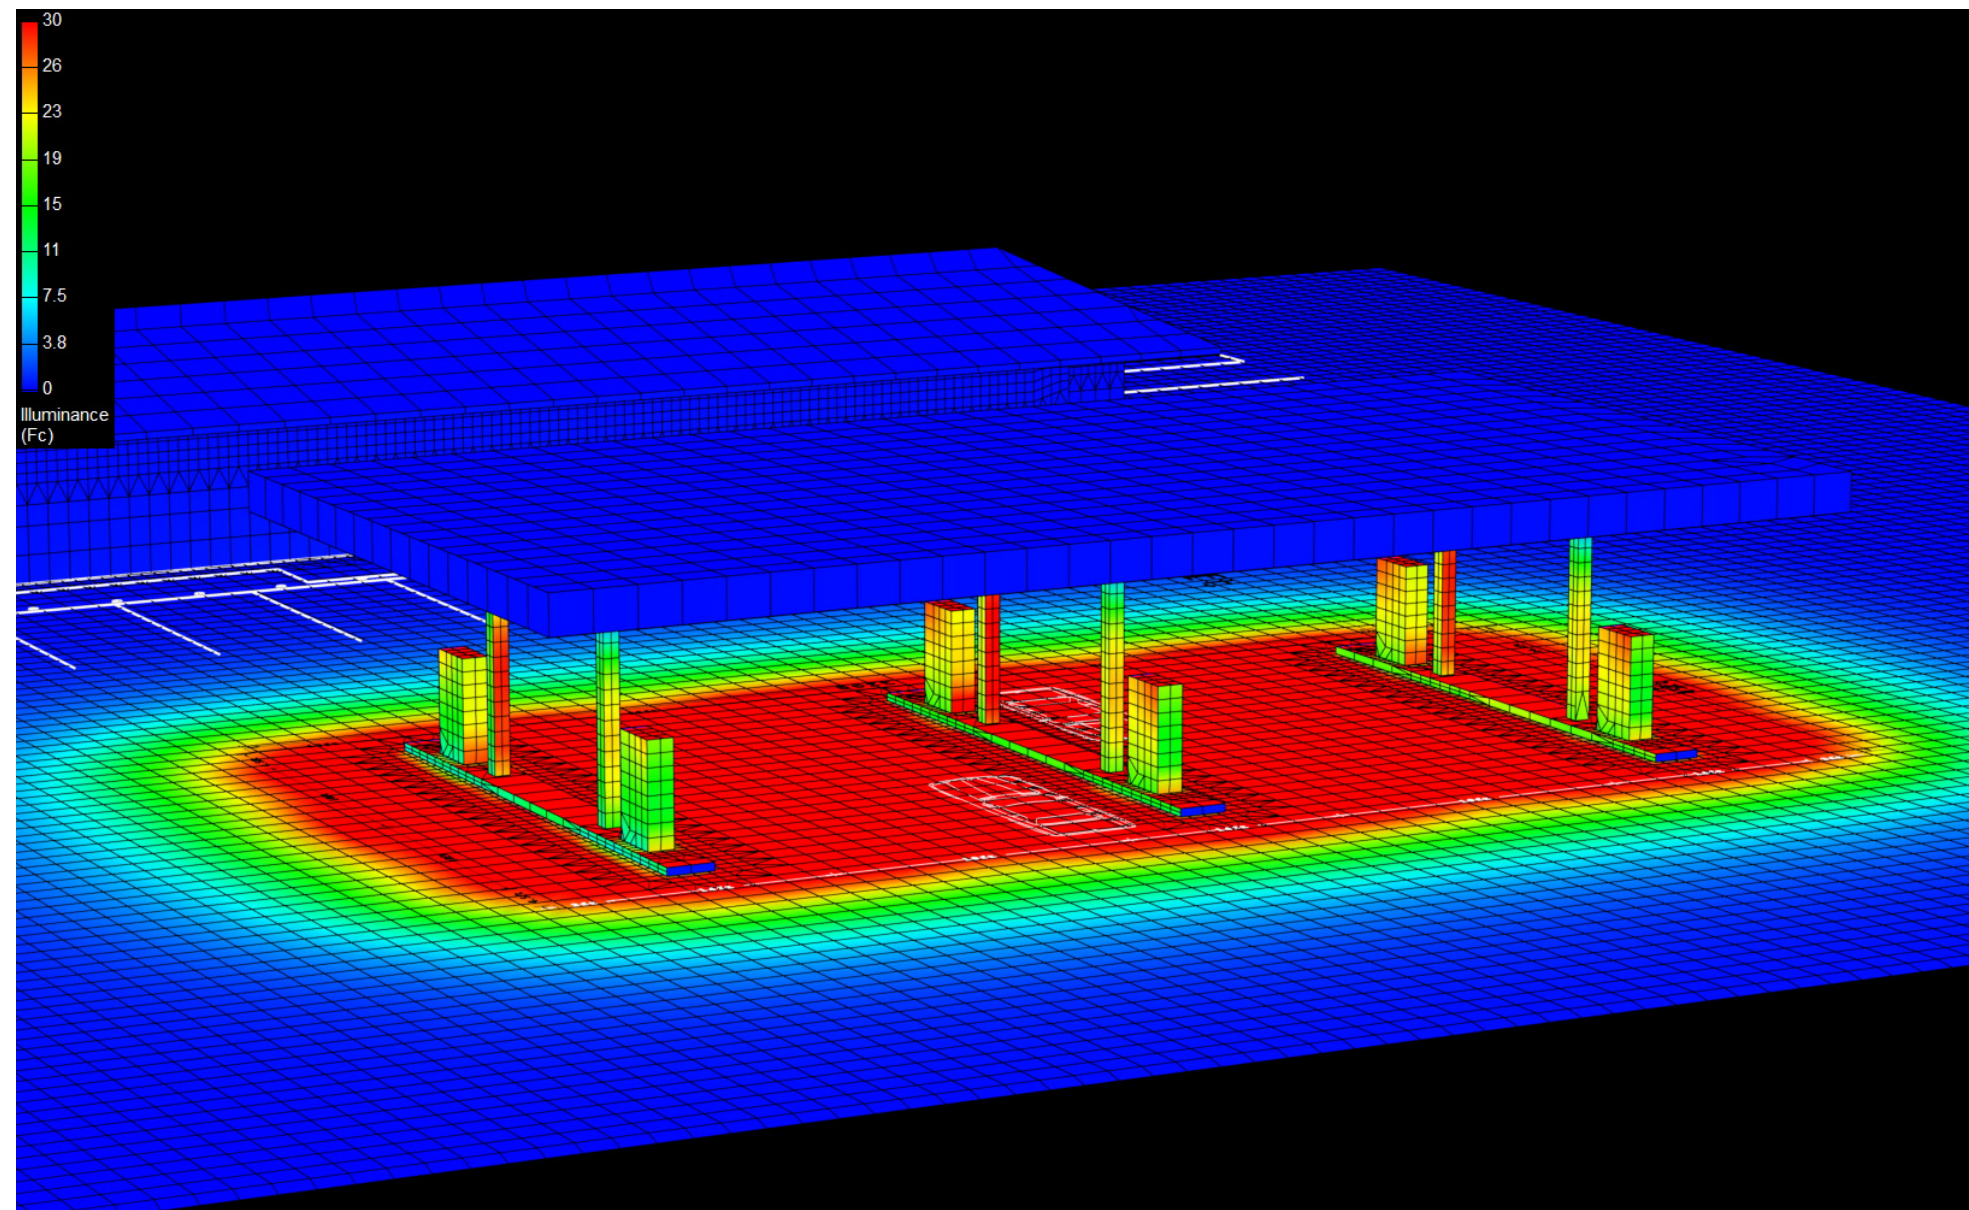

# Canopy Style: 3 x 2 Stacked

Canopy Size: 45' x 86'

Initial Levels at grade and vertically on pumps.

## (18) SCV-LED-15L-SC-50

Fixture Lumens: 14,963

Fixture Watts: 102

Lumens/Watt: 147

Mounting Height: 15'

## Calculation Summary

Canopy Average: 41.92

Pump Average Inner: 21.92


Pump Average Outer: 17.25

Transition Average: 3.84

Total Watts: 1836

Watts/sq.ft.: 0.47

Lumens/sq.ft. : 69.6

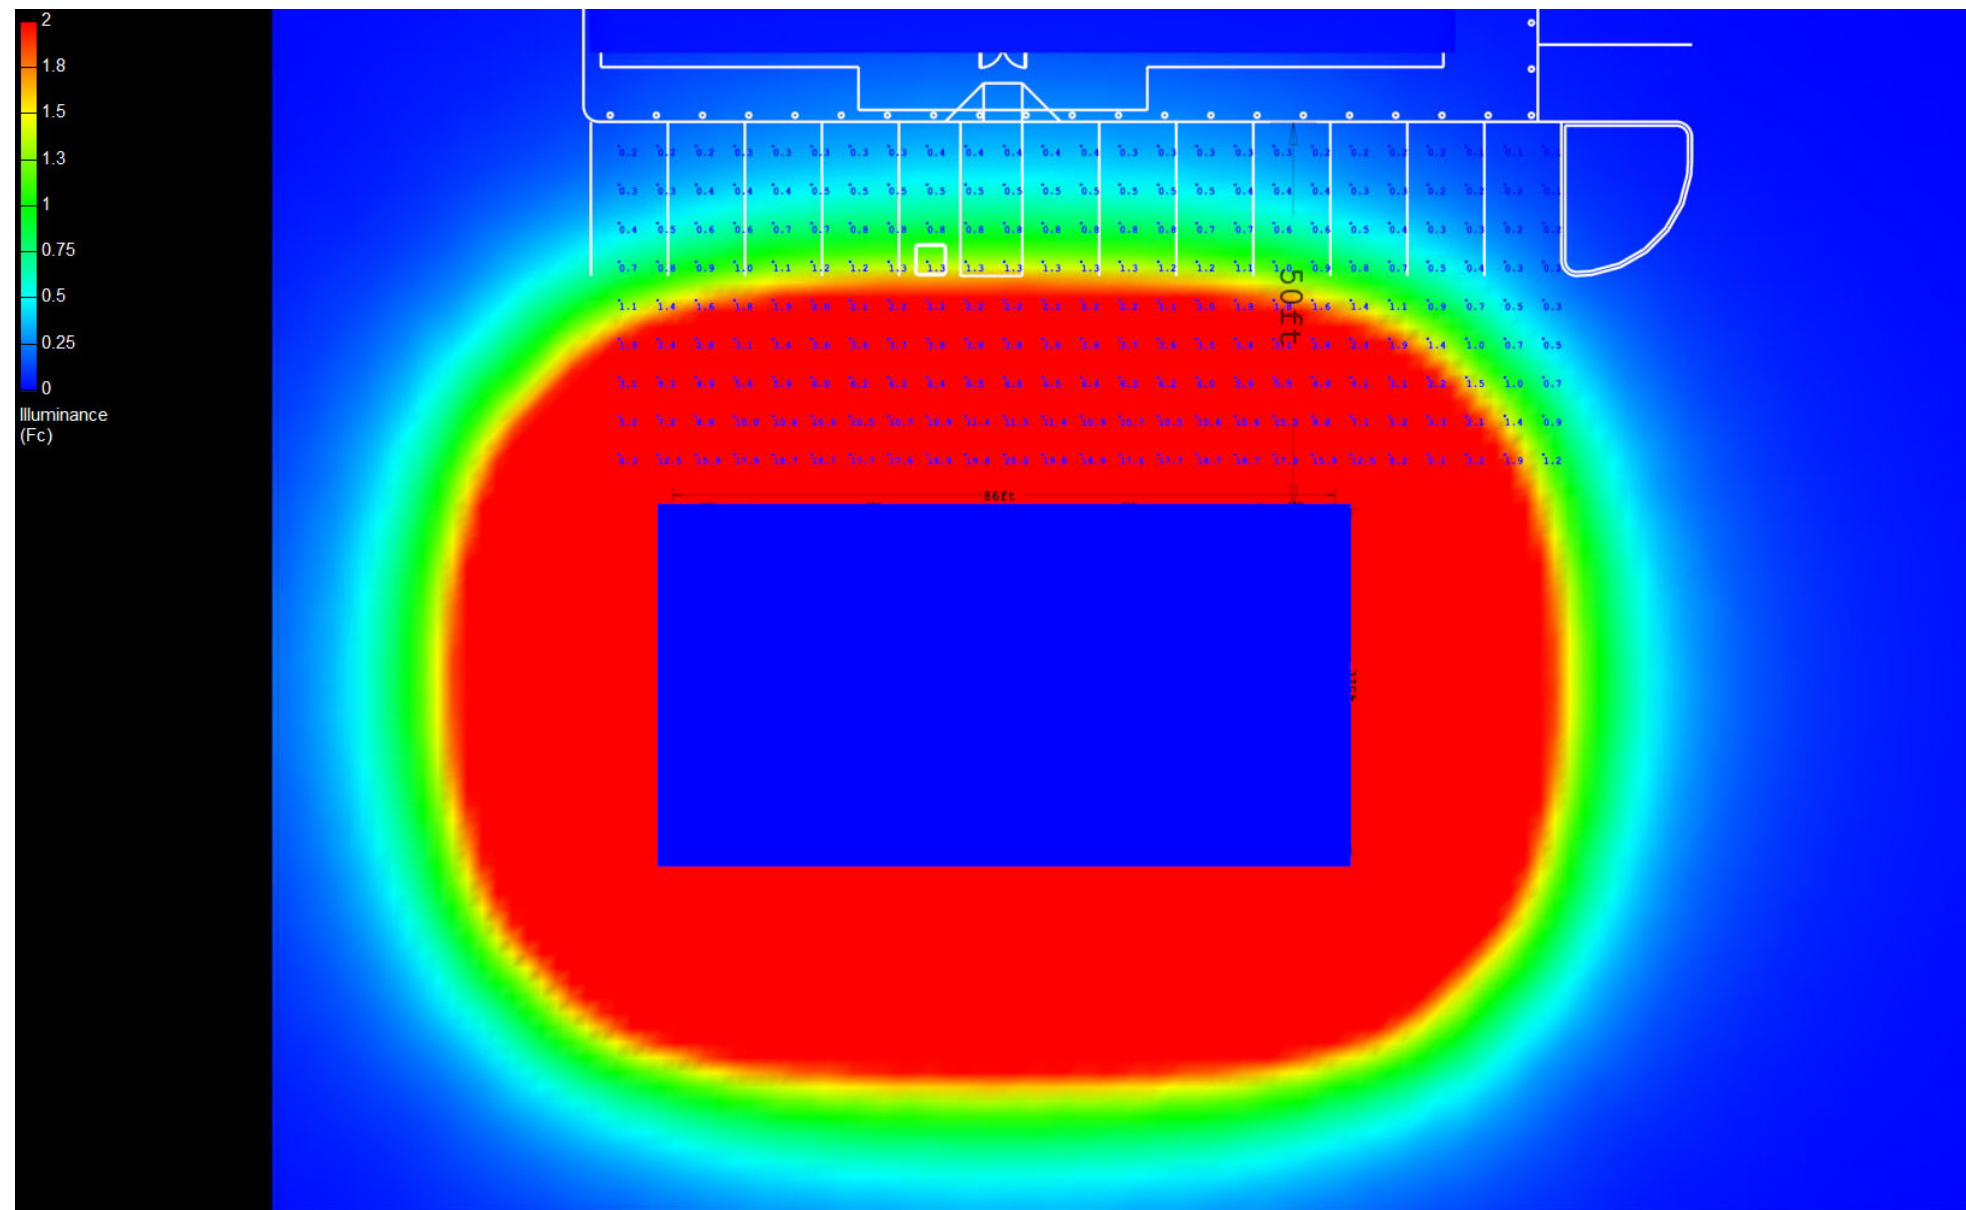

# Canopy Style: 3 x 2 Stacked

Canopy Size: 45' x 86'

Initial Levels at grade and vertically on pumps.

## (18) SCV-LED-15L-SC-50

Fixture Lumens: 14,963

Fixture Watts: 102

Lumens/Watt: 147

Mounting Height: 15'

## Calculation Summary

Canopy Average: 41.92

Pump Average Inner: 21.92

Pump Average Outer: 17.25

Transition Average: 3.84

Total Watts: 1836

Watts/sq.ft.: 0.47

Lumens/sq.ft. : 69.6

