

Canopy Style: 3 x 2 Stacked

Canopy Size: 45' x 86'

Initial Levels at grade and vertically on pumps.

(12) SCV-LED-15L-SC-50

Fixture Lumens: 14,963

Fixture Watts: 102

Lumens/Watt: 147

Mounting Height: 15'

Calculation Summary

Canopy Average: 26.60

Pump Average Inner: 11.26


Pump Average Outer: 16.85

Transition Average: 2.53

Total Watts: 1224

Watts/sq.ft.: 0.32

Lumens/sq.ft. : 46.4

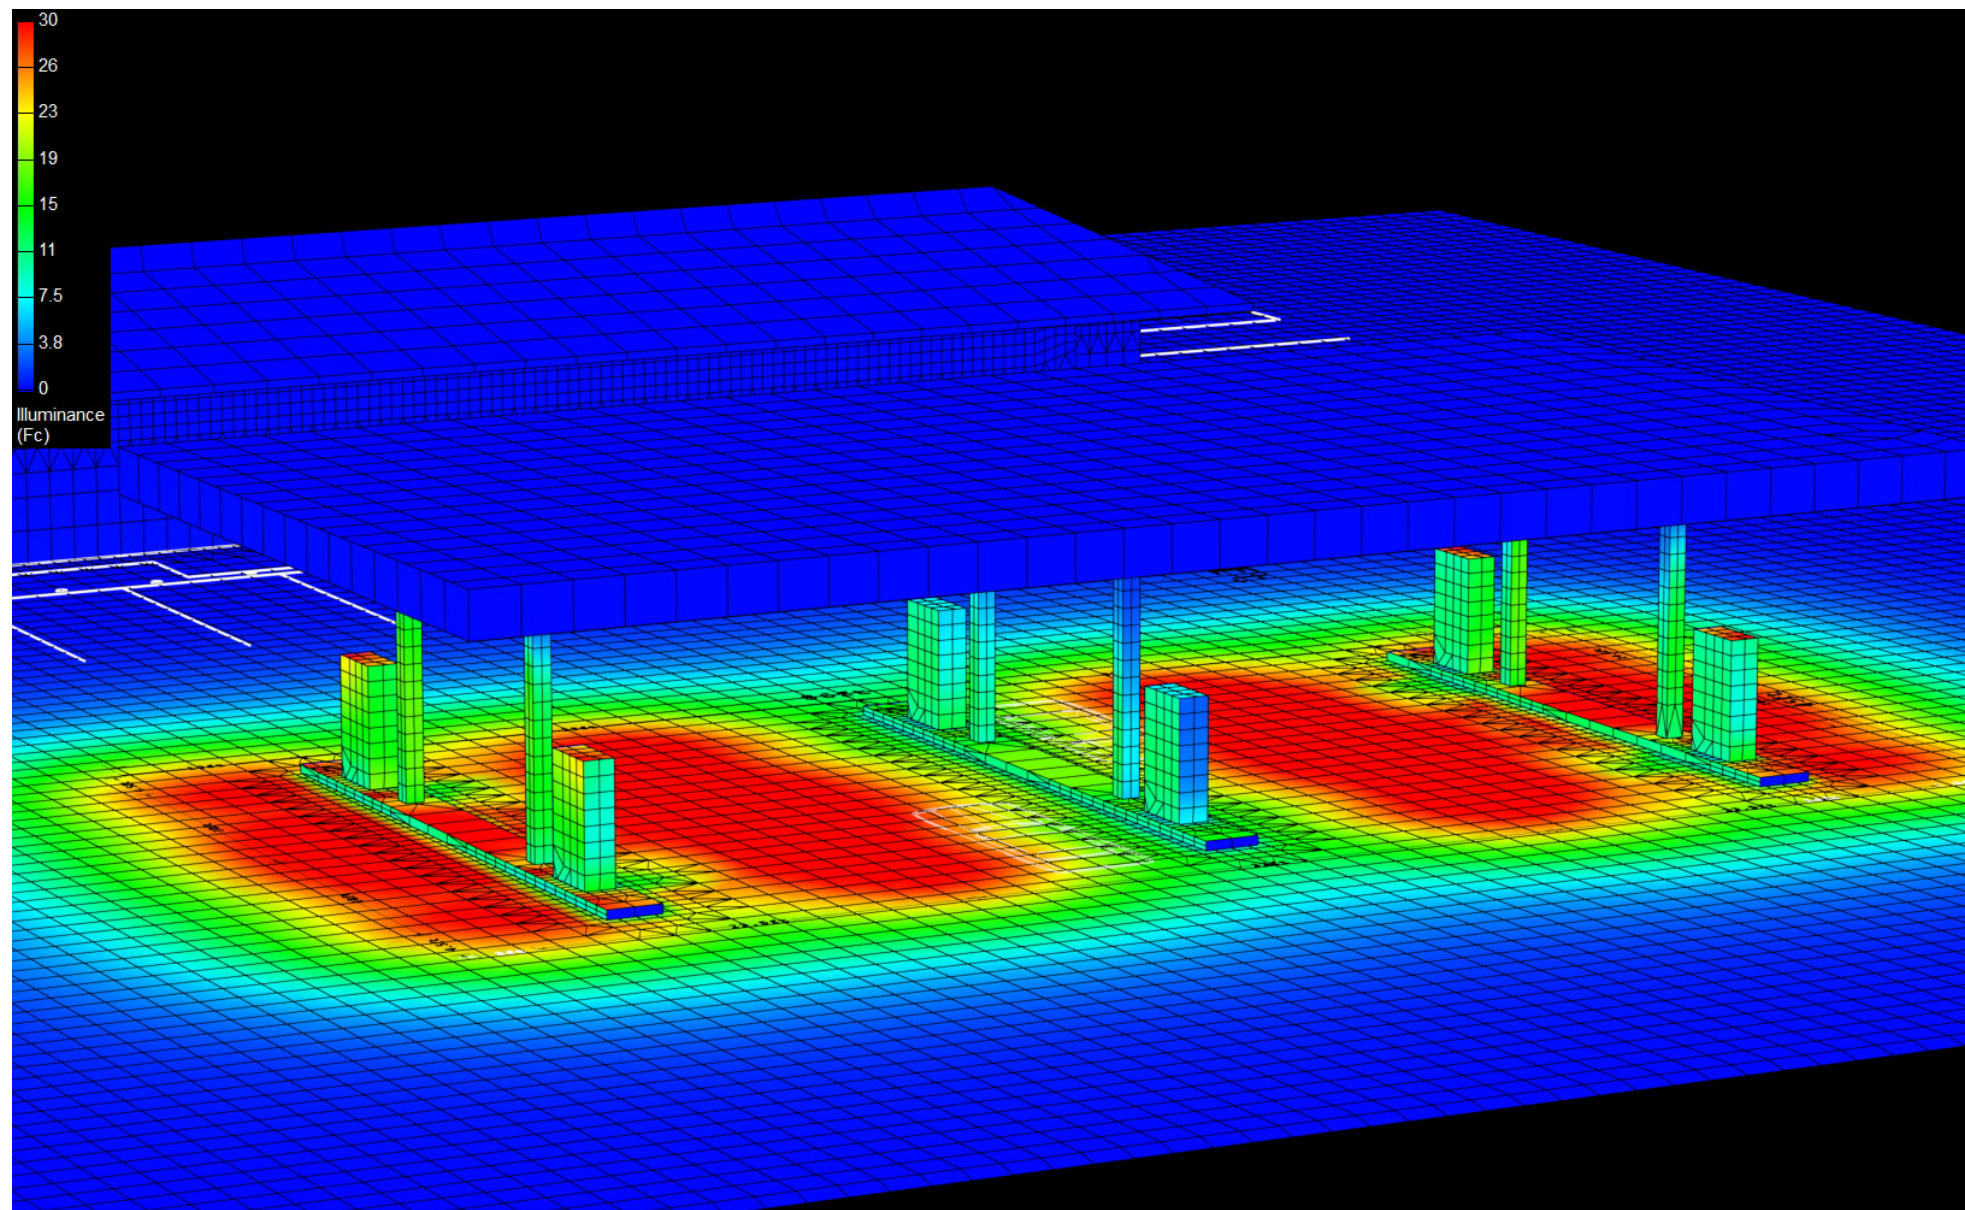

Canopy Style: 3 x 2 Stacked

Canopy Size: 45' x 86'

Initial Levels at grade and vertically on pumps.

(12) SCV-LED-15L-SC-50

Fixture Lumens: 14,963

Fixture Watts: 102

Lumens/Watt: 147

Mounting Height: 15'

Calculation Summary

Canopy Average: 26.60

Pump Average Inner: 11.26


Pump Average Outer: 16.85

Transition Average: 2.53

Total Watts: 1224

Watts/sq.ft.: 0.32

Lumens/sq.ft. : 46.4

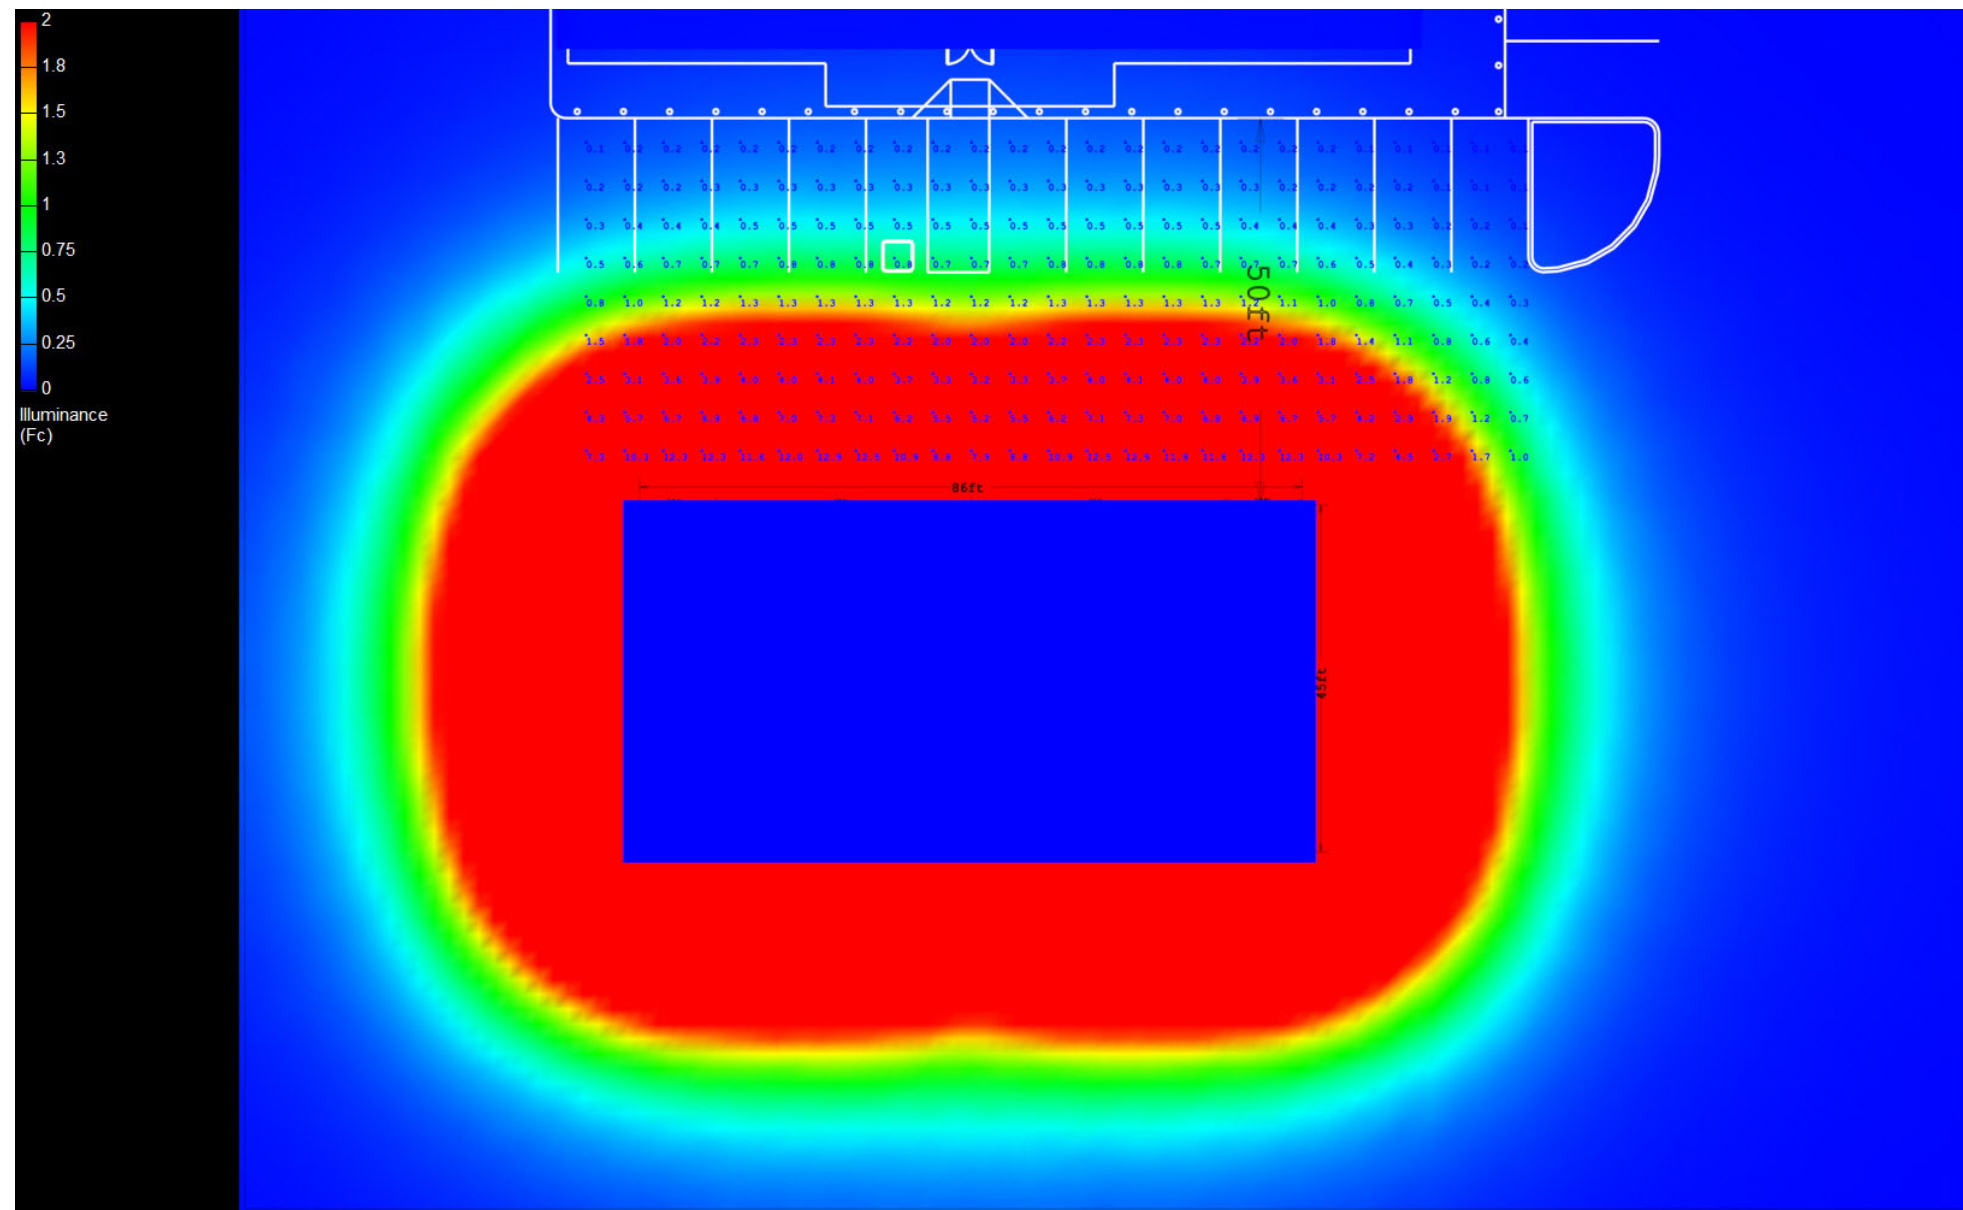

Canopy Style: 3 x 2 Stacked

Canopy Size: 45' x 86'

Initial Levels at grade and vertically on pumps.

(12) SCV-LED-15L-SC-50

Fixture Lumens: 14,963

Fixture Watts: 102

Lumens/Watt: 147

Mounting Height: 15'

Calculation Summary

Canopy Average: 26.60

Pump Average Inner: 11.26

Pump Average Outer: 16.85

Transition Average: 2.53

Total Watts: 1224

Watts/sq.ft.: 0.32

Lumens/sq.ft. : 46.4

