

Canopy Style: 3 x 2 Stacked

Canopy Size: 45' x 86'

Initial Levels at grade and vertically on pumps.

(18) SCV-LED-20L-SC-50

Fixture Lumens: 20,234

Fixture Watts: 133

Lumens/Watt: 152

Mounting Height: 15'

Calculation Summary

Canopy Average: 56.65

Pump Average Inner: 29.67


Pump Average Outer: 23.31

Transition Average: 5.20

Total Watts: 2394

Watts/sq.ft.: 0.62

Lumens/sq.ft. : 94

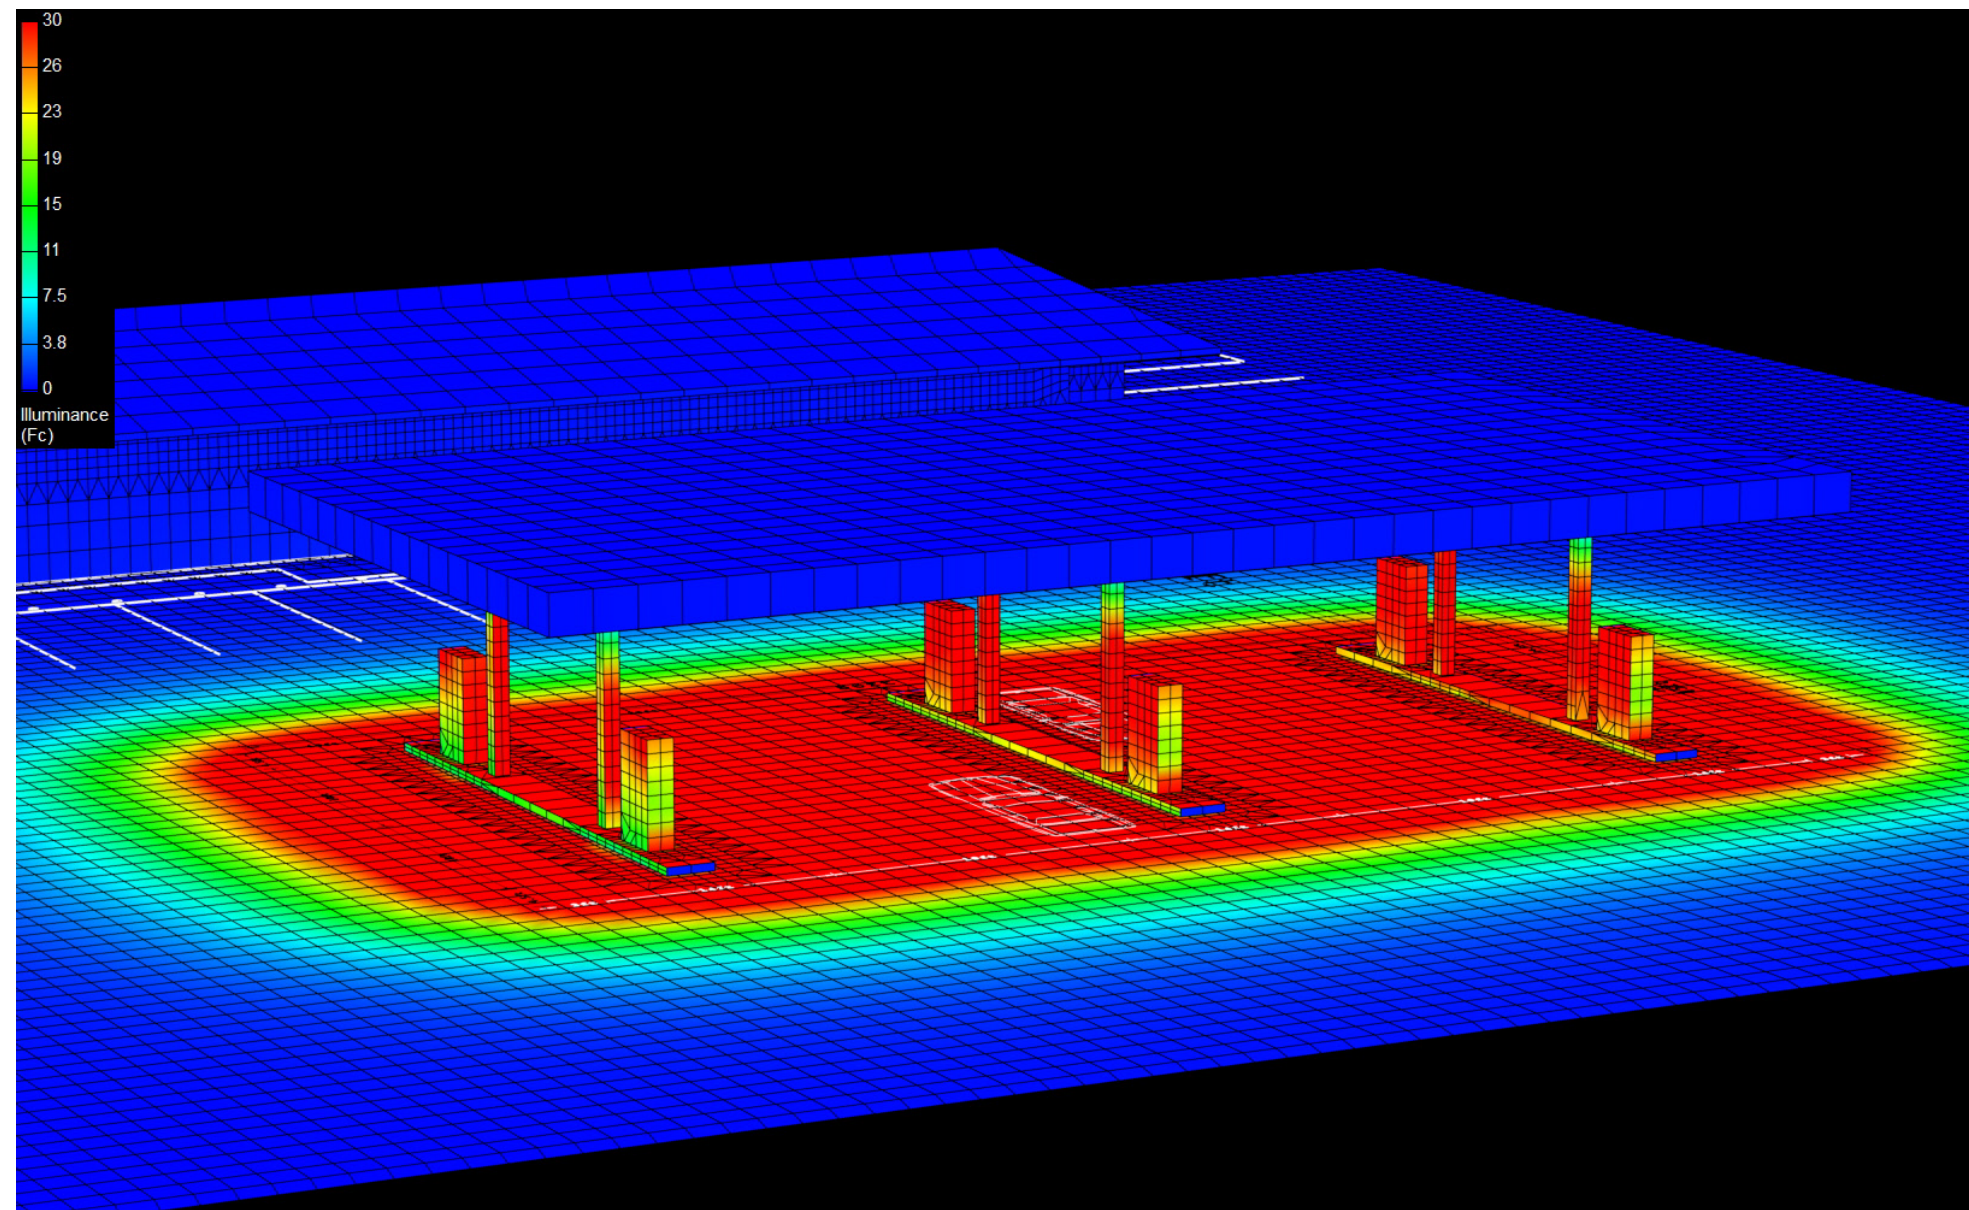

Canopy Style: 3 x 2 Stacked

Canopy Size: 45' x 86'

Initial Levels at grade and vertically on pumps.

(18) SCV-LED-20L-SC-50

Fixture Lumens: 20,234

Fixture Watts: 133

Lumens/Watt: 152

Mounting Height: 15'

Calculation Summary

Canopy Average: 56.65

Pump Average Inner: 29.67


Pump Average Outer: 23.31

Transition Average: 5.20

Total Watts: 2394

Watts/sq.ft.: 0.62

Lumens/sq.ft. : 94

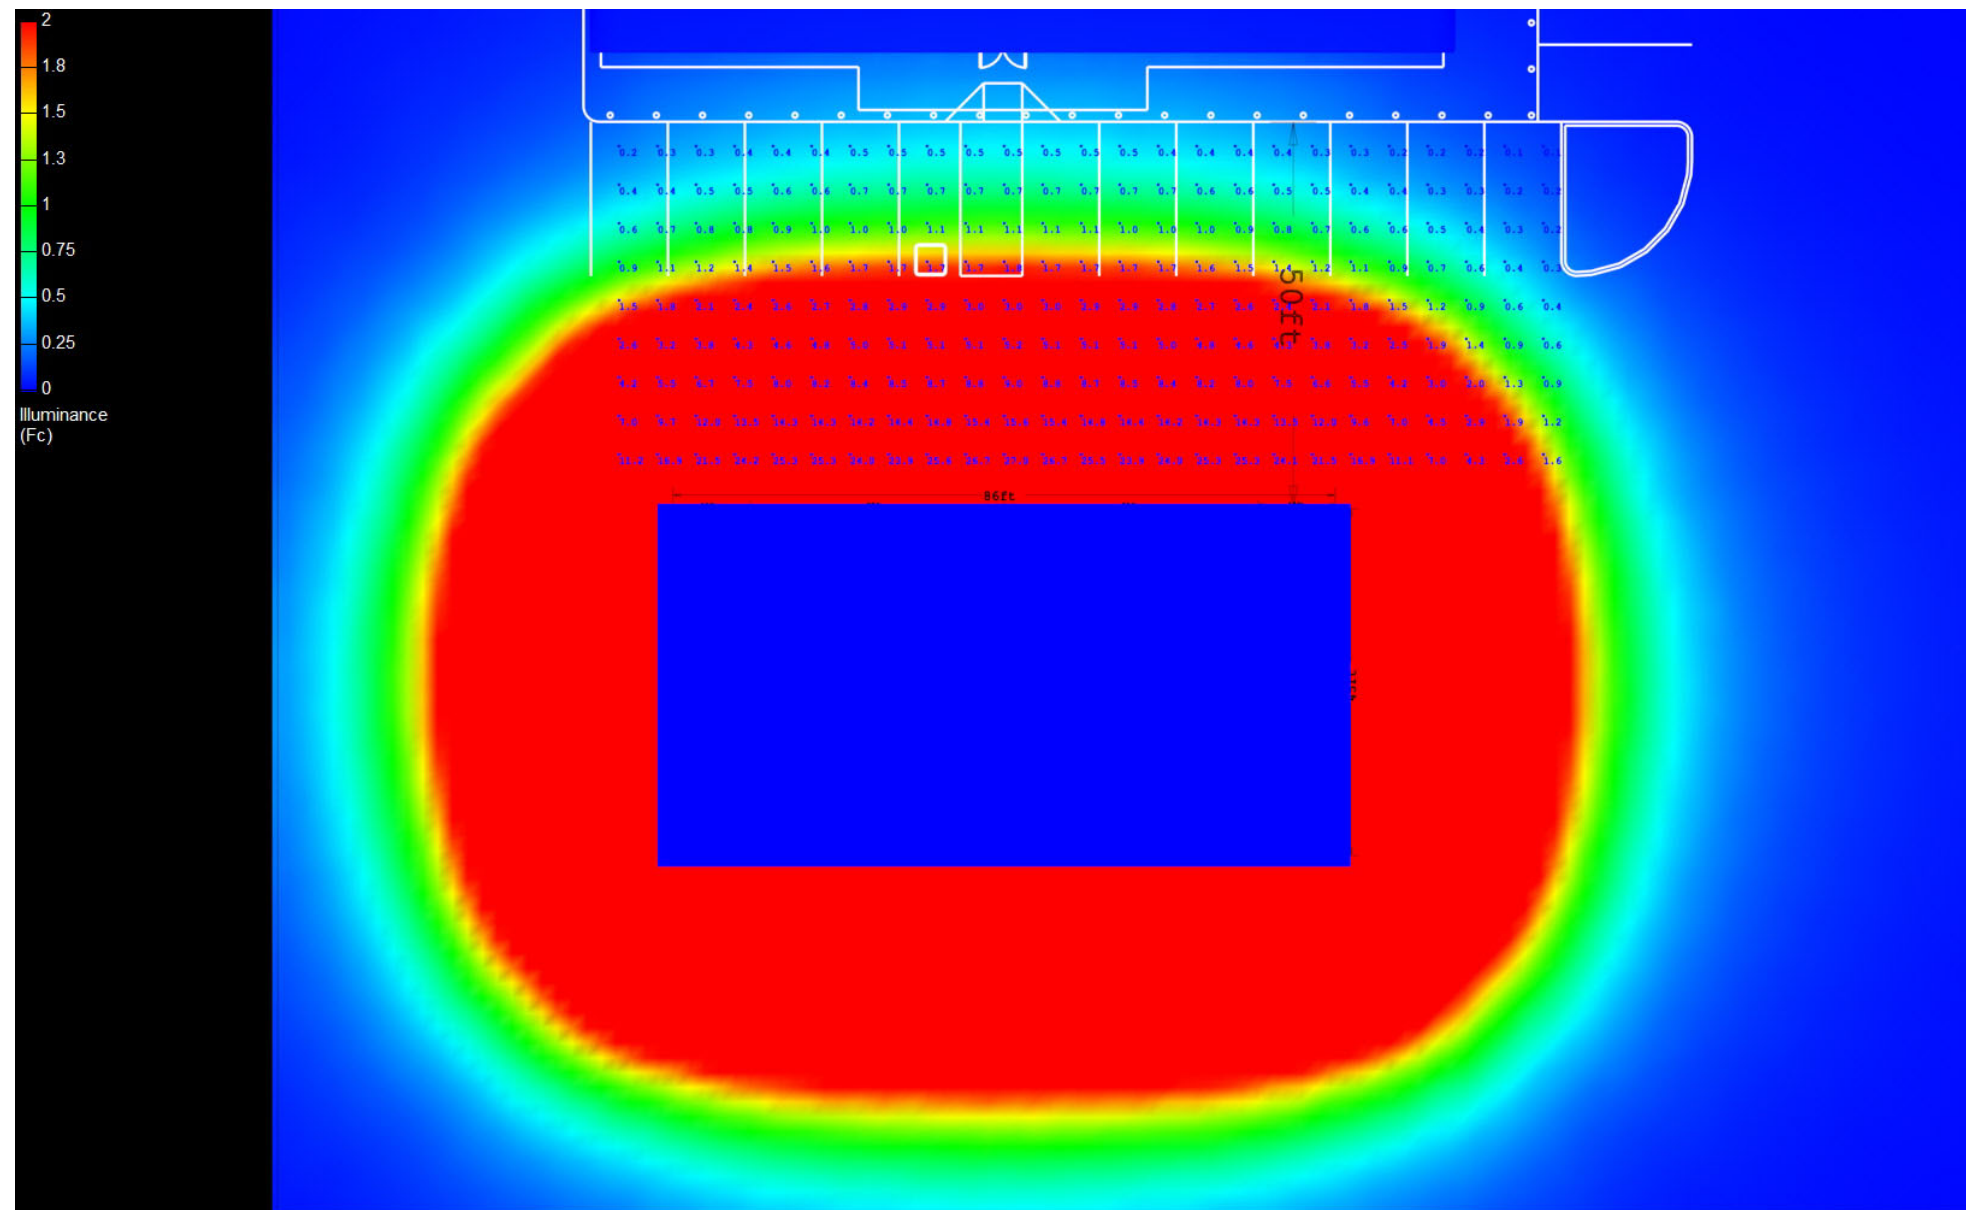

Canopy Style: 3 x 2 Stacked

Canopy Size: 45' x 86'

Initial Levels at grade and vertically on pumps.

(18) SCV-LED-20L-SC-50

Fixture Lumens: 20,234

Fixture Watts: 133

Lumens/Watt: 152

Mounting Height: 15'

Calculation Summary

Canopy Average: 56.65

Pump Average Inner: 29.67

Pump Average Outer: 23.31

Transition Average: 5.20

Total Watts: 2394

Watts/sq.ft.: 0.62

Lumens/sq.ft. : 94

