

Canopy Style: 3 x 2 Stacked

Canopy Size: 45' x 86'

Initial Levels at grade and vertically on pumps.

(12) SCV-LED-20L-SC-50

Fixture Lumens: 20,234

Fixture Watts: 133

Lumens/Watt: 152

Mounting Height: 15'

(6) SCV-LED-23L-SCFT-50

Fixture Lumens: 23,101

Fixture Watts: 188

Lumens/Watt: 123

Mounting Height: 15'

Calculation Summary

Canopy Average: 54.62

Pump Average Inner: 27.75


Pump Average Outer: 23.28

Transition Average: 9.14

Total Watts: 2724

Watts/sq.ft.: 0.70

Lumens/sq.ft. : 98.6

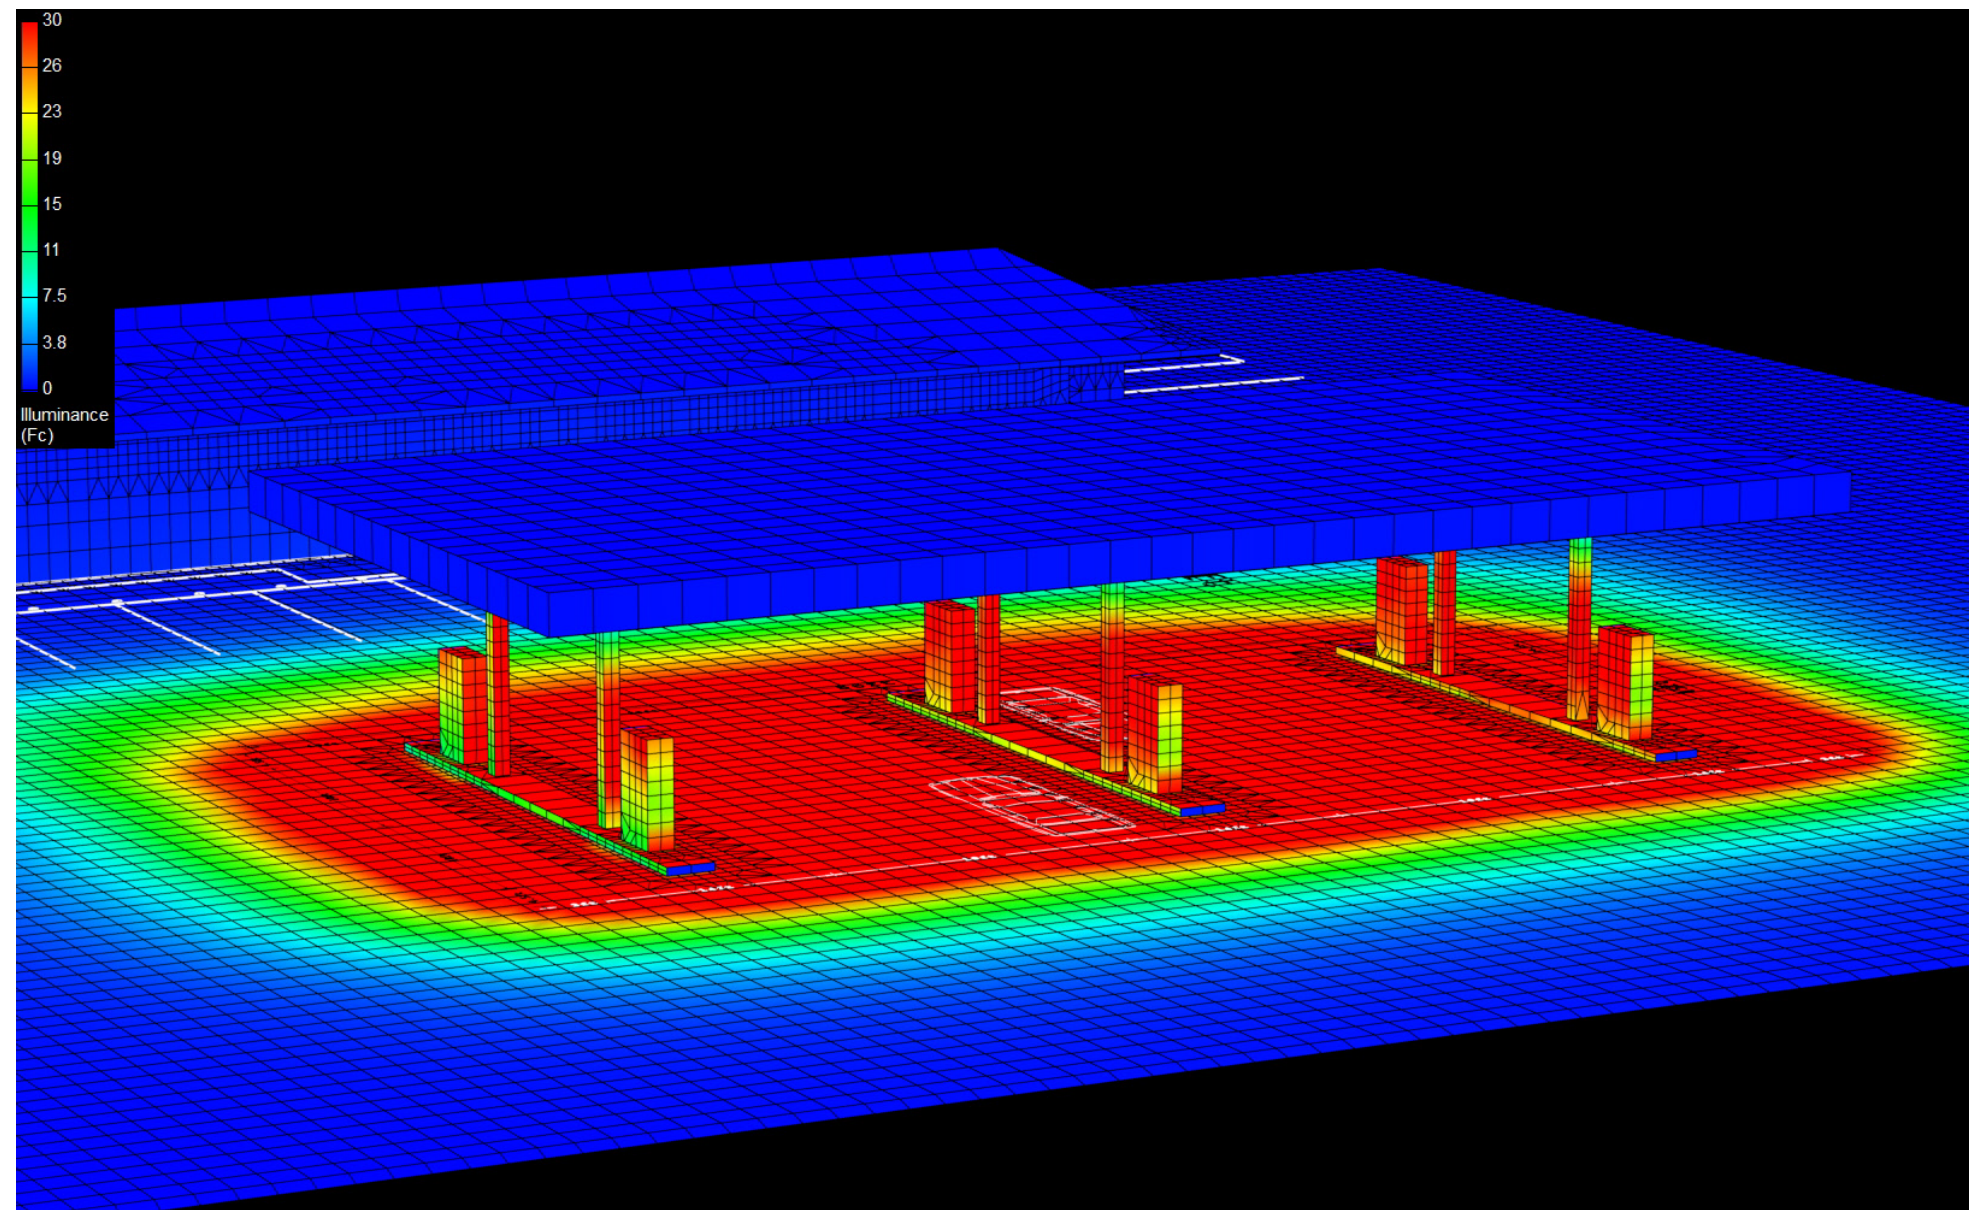

Canopy Style: 3 x 2 Stacked

Canopy Size: 45' x 86'

Initial Levels at grade and vertically on pumps.

(12) SCV-LED-20L-SC-50

Fixture Lumens: 20,234

Fixture Watts: 133

Lumens/Watt: 152

Mounting Height: 15'

(6) SCV-LED-23L-SCFT-50

Fixture Lumens: 23,101

Fixture Watts: 188

Lumens/Watt: 123

Mounting Height: 15'

Calculation Summary

Canopy Average: 54.62

Pump Average Inner: 27.75


Pump Average Outer: 23.28

Transition Average: 9.14

Total Watts: 2724

Watts/sq.ft.: 0.70

Lumens/sq.ft. : 98.6

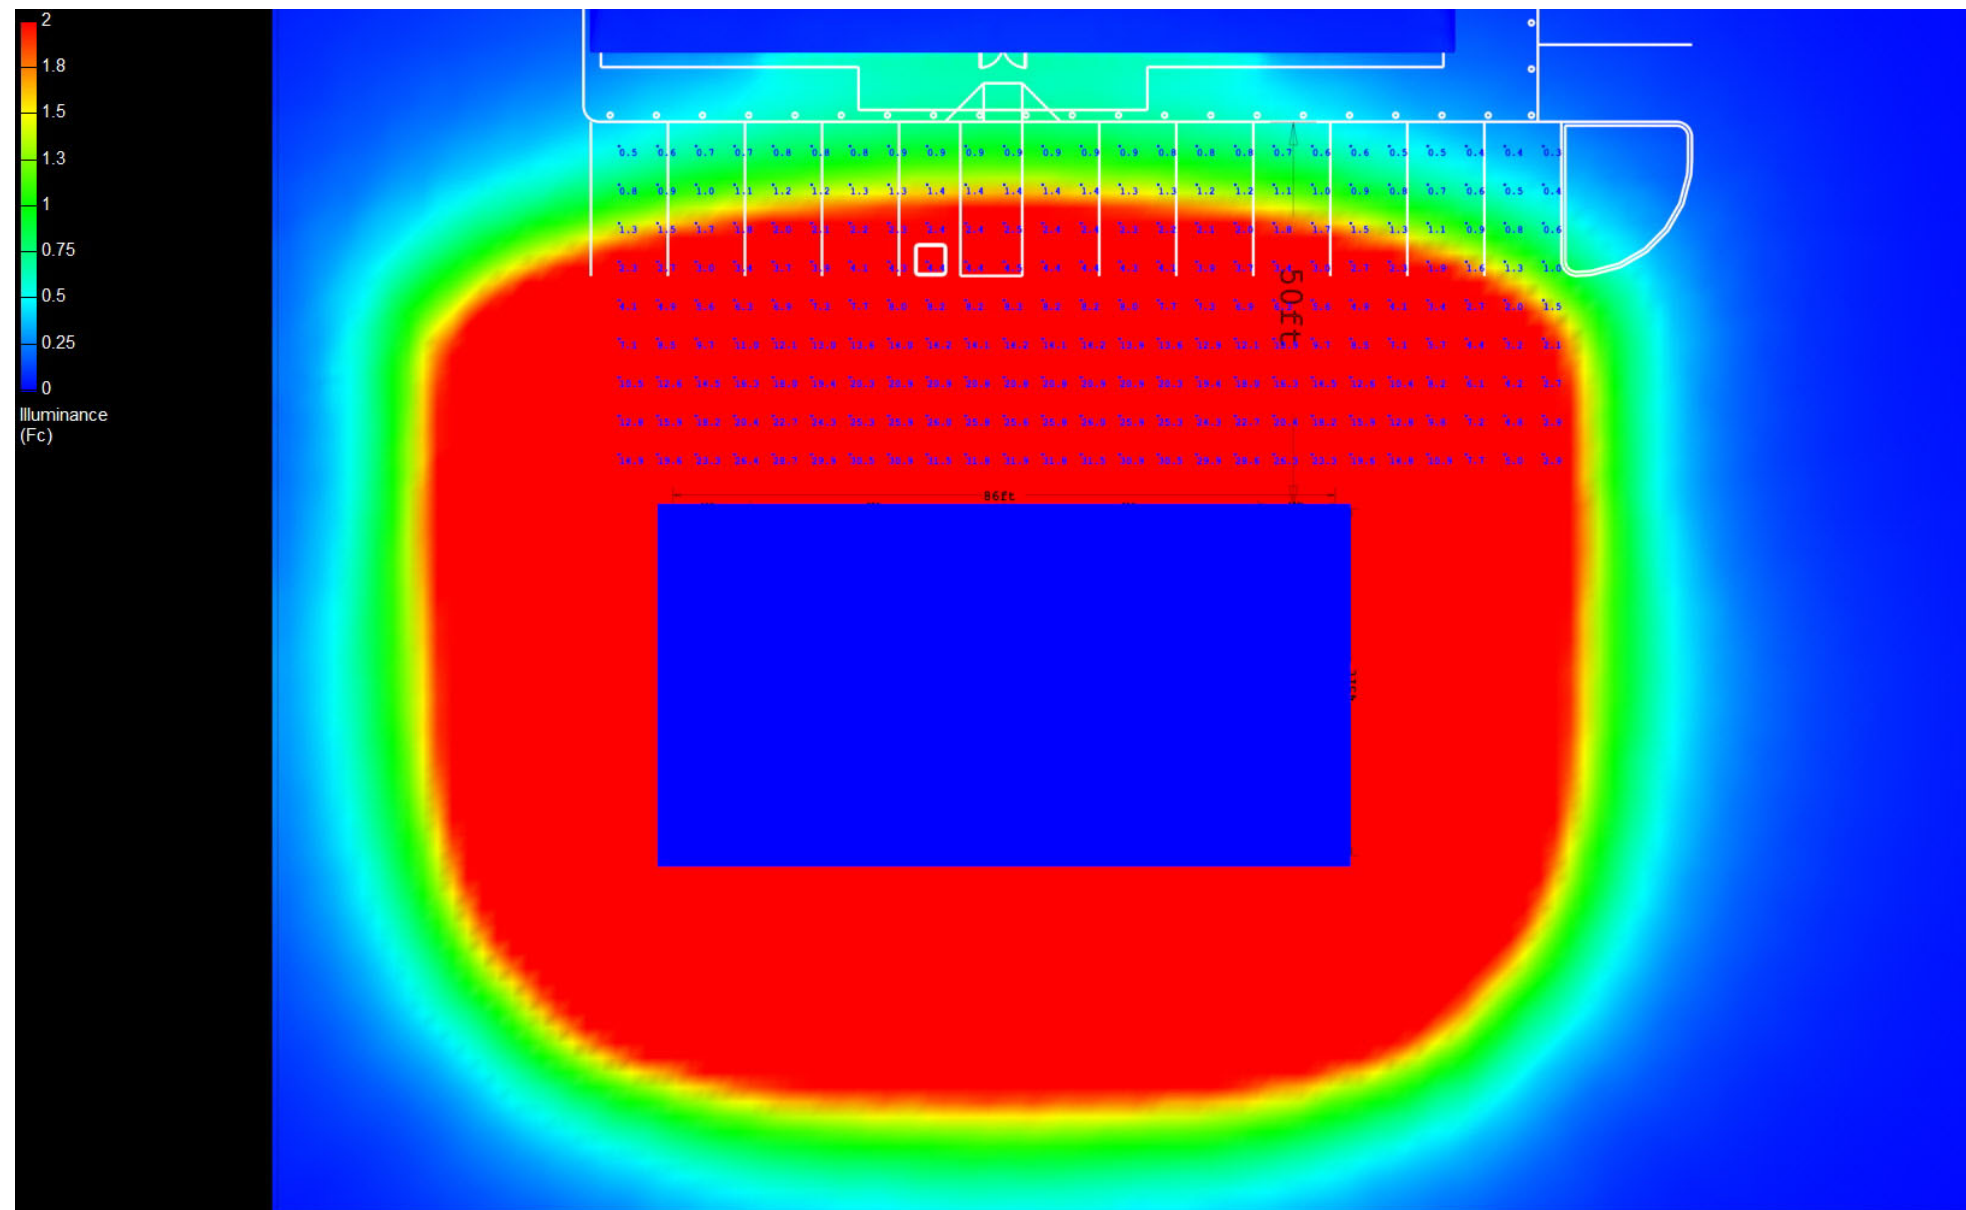

Canopy Style: 3 x 2 Stacked

Canopy Size: 45' x 86'

Initial Levels at grade and vertically on pumps.

(12) SCV-LED-20L-SC-50

Fixture Lumens: 20,234

Fixture Watts: 133

Lumens/Watt: 152

Mounting Height: 15'

(6) SCV-LED-23L-SCFT-50

Fixture Lumens: 23,101

Fixture Watts: 188

Lumens/Watt: 123

Mounting Height: 15'

Calculation Summary

Canopy Average: 54.62

Pump Average Inner: 27.75

Pump Average Outer: 23.28

Transition Average: 9.14

Total Watts: 2724

Watts/sq.ft.: 0.70

Lumens/sq.ft. : 98.6

