

Canopy Style: 3 x 2 Stacked

Canopy Size: 45' x 86'

Initial Levels at grade and vertically on pumps.

(12) SCV-LED-20L-SC-50

Fixture Lumens: 20,234

Fixture Watts: 133

Lumens/Watt: 152

Mounting Height: 15'

Calculation Summary

Canopy Average: 35.95

Pump Average Inner: 15.26


Pump Average Outer: 22.77

Transition Average: 3.42

Total Watts: 1596

Watts/sq.ft.: 0.41

Lumens/sq.ft. : 62.7

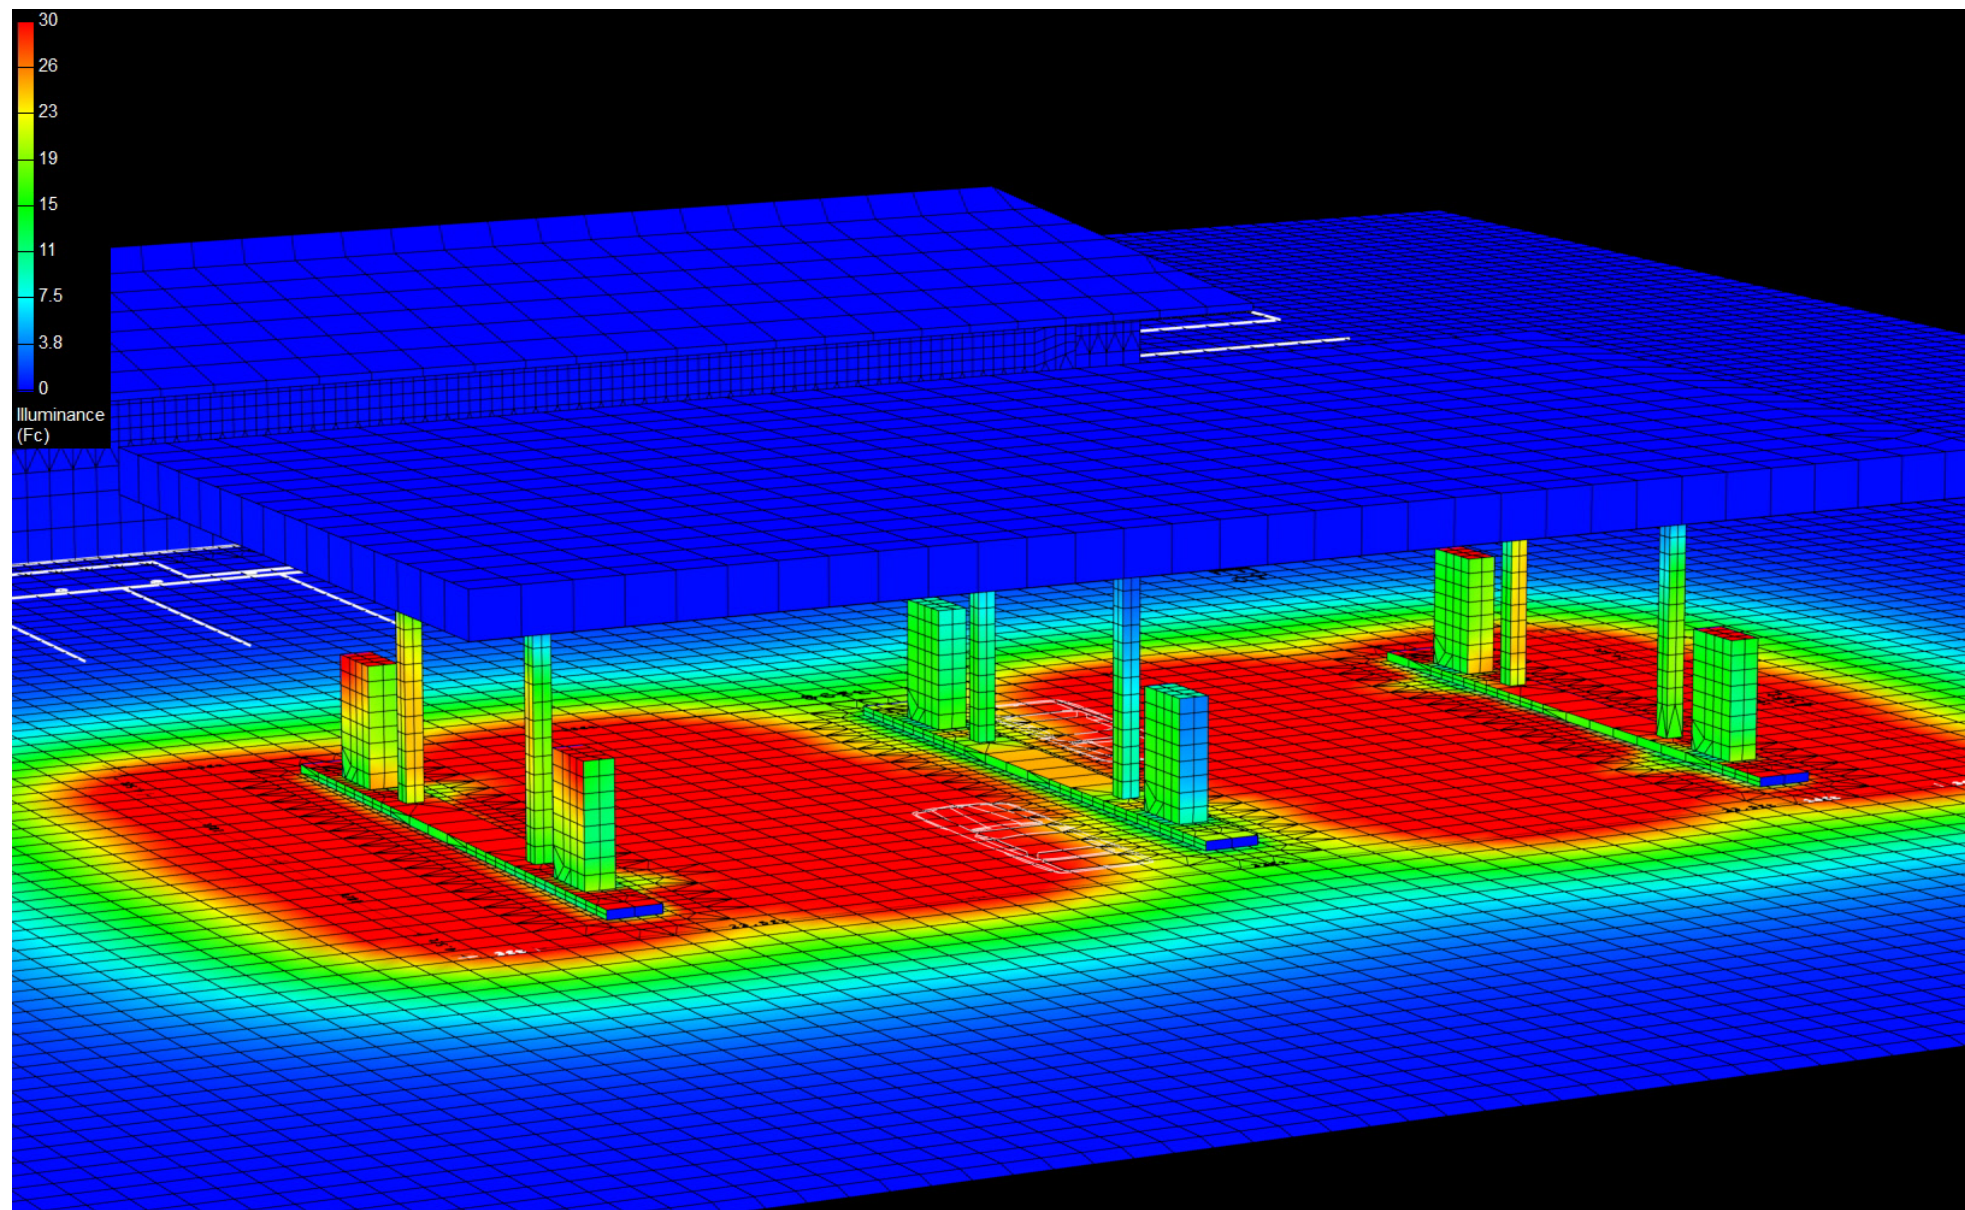

Canopy Style: 3 x 2 Stacked

Canopy Size: 45' x 86'

Initial Levels at grade and vertically on pumps.

(12) SCV-LED-20L-SC-50

Fixture Lumens: 20,234

Fixture Watts: 133

Lumens/Watt: 152

Mounting Height: 15'

Calculation Summary

Canopy Average: 35.95

Pump Average Inner: 15.26


Pump Average Outer: 22.77

Transition Average: 3.42

Total Watts: 1596

Watts/sq.ft.: 0.41

Lumens/sq.ft. : 62.7

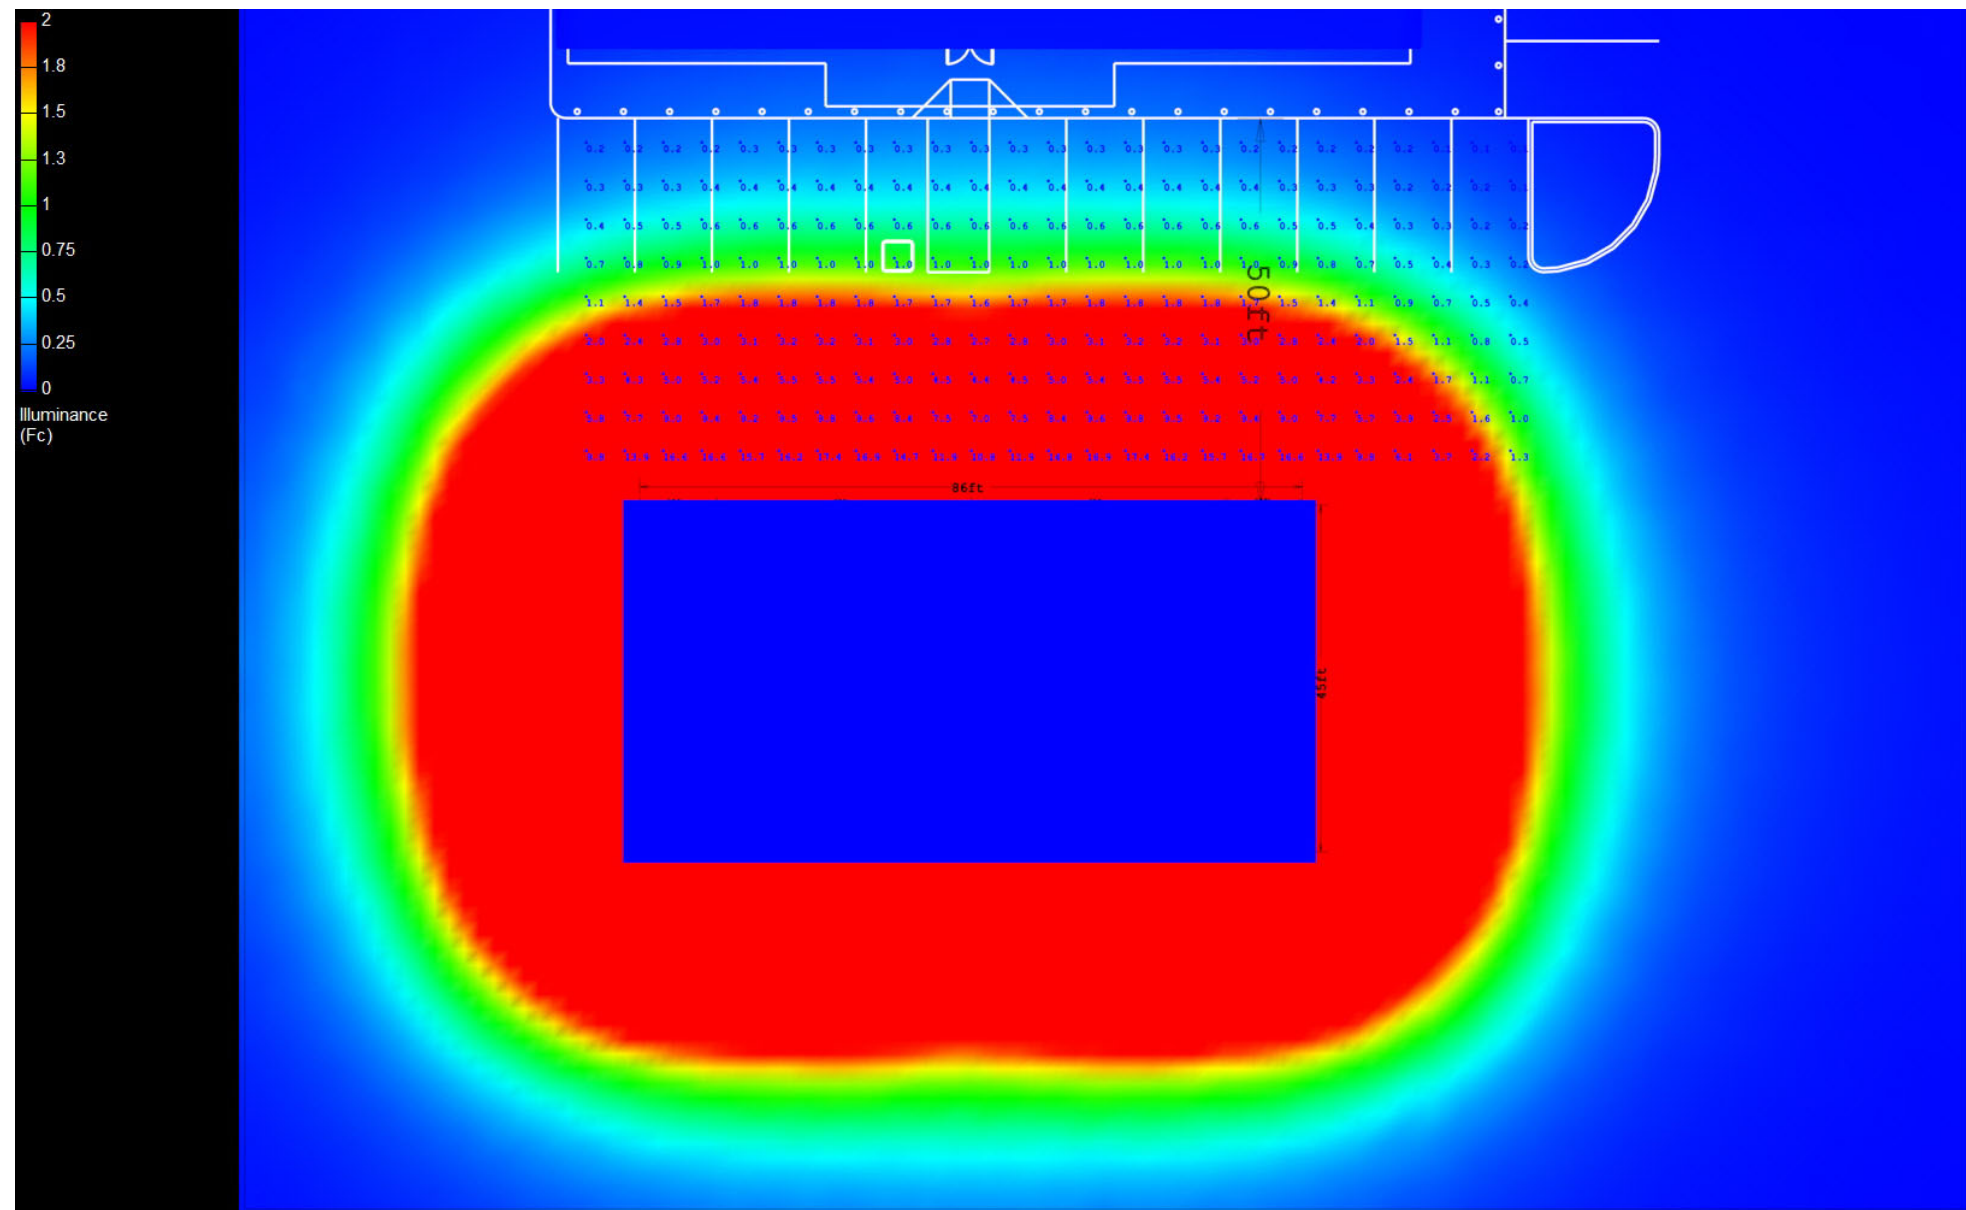

Canopy Style: 3 x 2 Stacked

Canopy Size: 45' x 86'

Initial Levels at grade and vertically on pumps.

(12) SCV-LED-20L-SC-50

Fixture Lumens: 20,234

Fixture Watts: 133

Lumens/Watt: 152

Mounting Height: 15'

Calculation Summary

Canopy Average: 35.95

Pump Average Inner: 15.26

Pump Average Outer: 22.77

Transition Average: 3.42

Total Watts: 1596

Watts/sq.ft.: 0.41

Lumens/sq.ft. : 62.7

