

Canopy Style: 3 x 2 Stacked

Canopy Size: 45' x 86'

Initial Levels at grade and vertically on pumps.

(18) SCV-LED-23L-SC-50

Fixture Lumens: 23,284

Fixture Watts: 155

Lumens/Watt: 150

Mounting Height: 15'

Calculation Summary

Canopy Average: 65.22

Pump Average Inner: 34.12


Pump Average Outer: 26.83

Transition Average: 5.98

Total Watts: 2790

Watts/sq.ft.: 0.72

Lumens/sq.ft. : 108.3

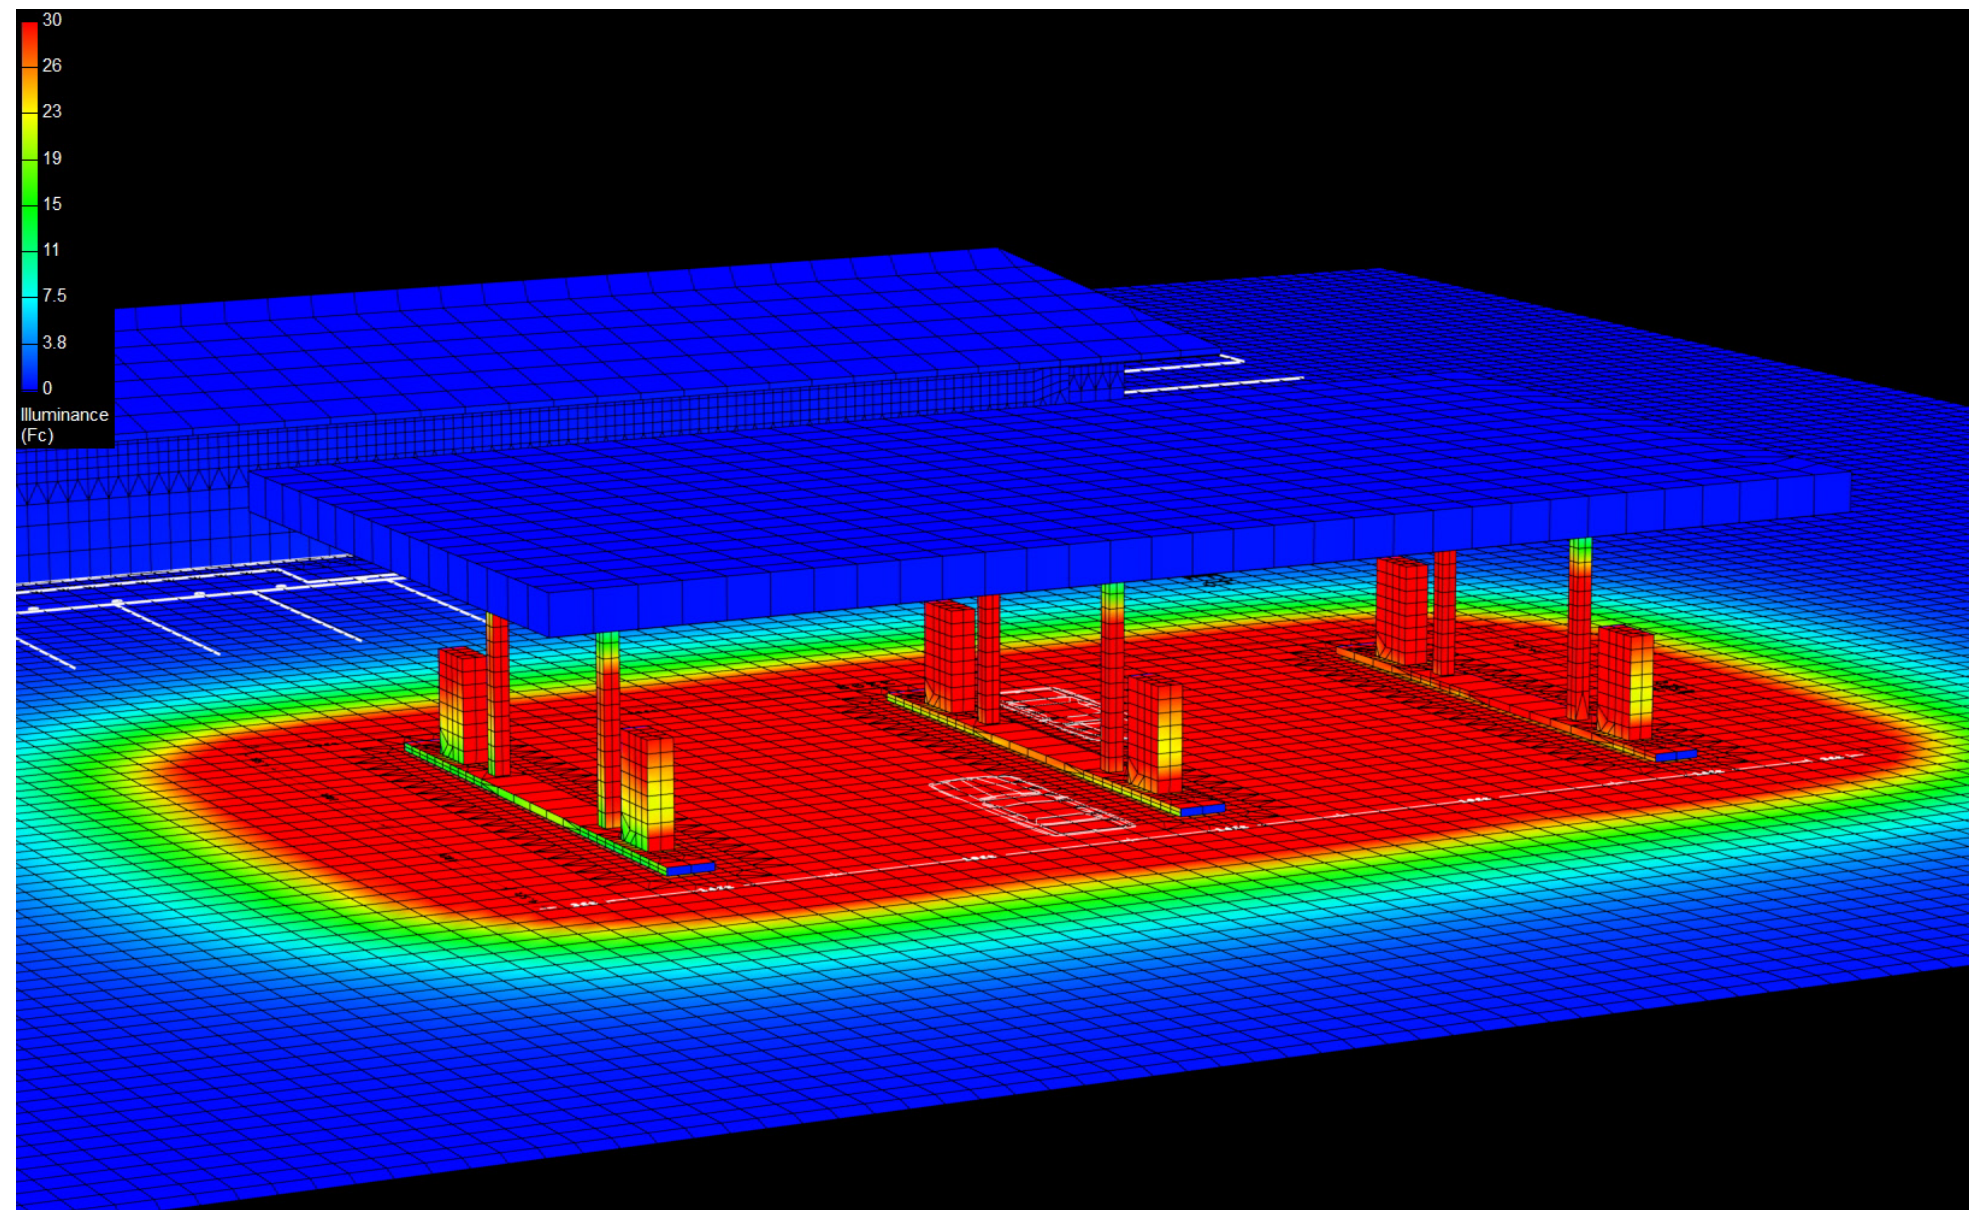

Canopy Style: 3 x 2 Stacked

Canopy Size: 45' x 86'

Initial Levels at grade and vertically on pumps.

(18) SCV-LED-23L-SC-50

Fixture Lumens: 23,284

Fixture Watts: 155

Lumens/Watt: 150

Mounting Height: 15'

Calculation Summary

Canopy Average: 65.22

Pump Average Inner: 34.12


Pump Average Outer: 26.83

Transition Average: 5.98

Total Watts: 2790

Watts/sq.ft.: 0.72

Lumens/sq.ft. : 108.3

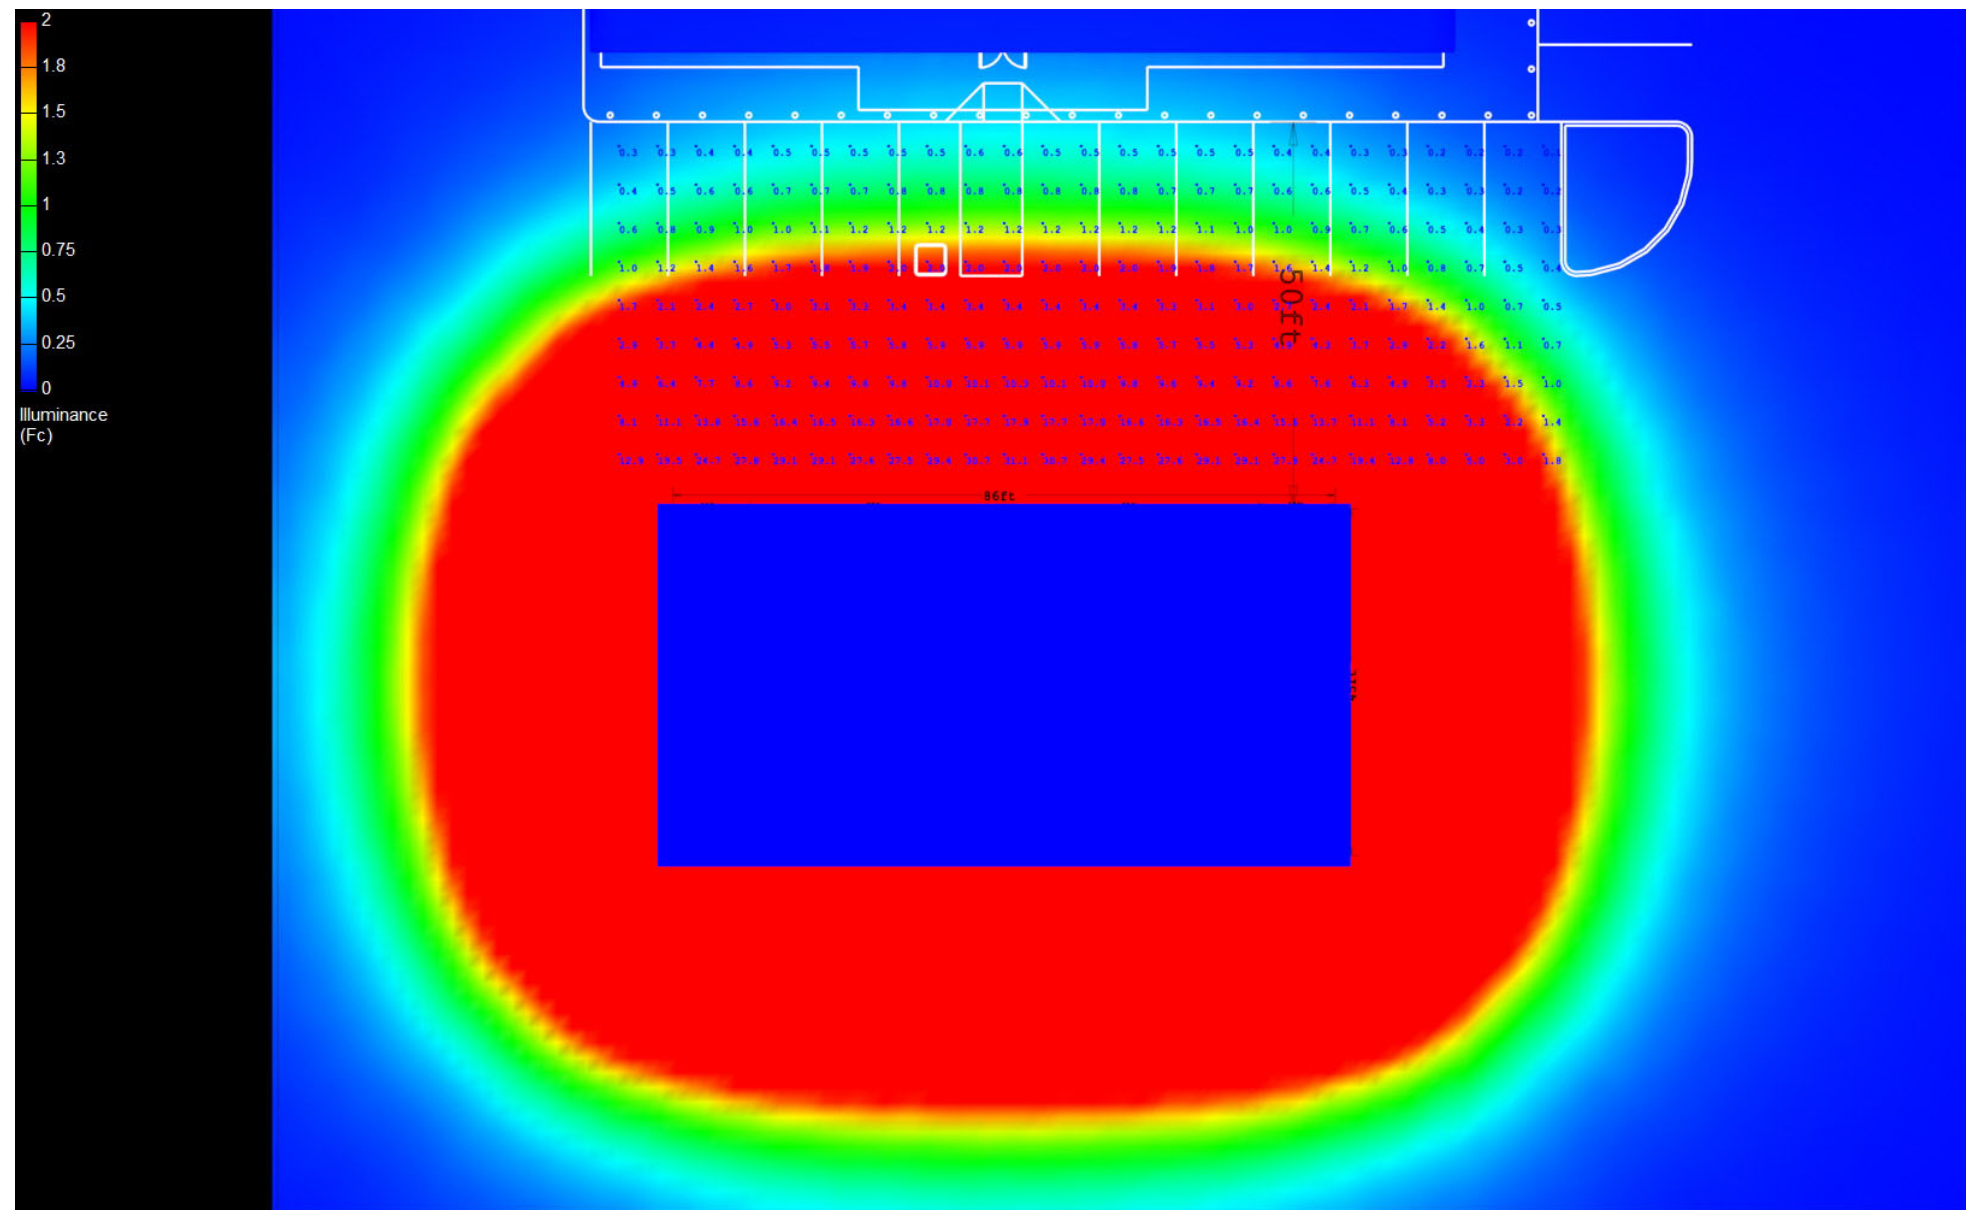

Canopy Style: 3 x 2 Stacked

Canopy Size: 45' x 86'

Initial Levels at grade and vertically on pumps.

(18) SCV-LED-23L-SC-50

Fixture Lumens: 23,284

Fixture Watts: 155

Lumens/Watt: 150

Mounting Height: 15'

Calculation Summary

Canopy Average: 65.22

Pump Average Inner: 34.12

Pump Average Outer: 26.83

Transition Average: 5.98

Total Watts: 2790

Watts/sq.ft.: 0.72

Lumens/sq.ft. : 108.3

