

# Canopy Style: 3 x 2 Stacked

Canopy Size: 45' x 86'

Initial Levels at grade and vertically on pumps.

## (12) SCV-LED-23L-SC-50

Fixture Lumens: 23,284

Fixture Watts: 155

Lumens/Watt: 150

Mounting Height: 15'

## (6) SCV-LED-23L-SCFT-50

Fixture Lumens: 23,101

Fixture Watts: 188

Lumens/Watt: 123

Mounting Height: 15'

## Calculation Summary

Canopy Average: 60.68

Pump Average Inner: 29.11


Pump Average Outer: 26.73

Transition Average: 9.26

Total Watts: 2988

Watts/sq.ft.: 0.77

Lumens/sq.ft. : 108

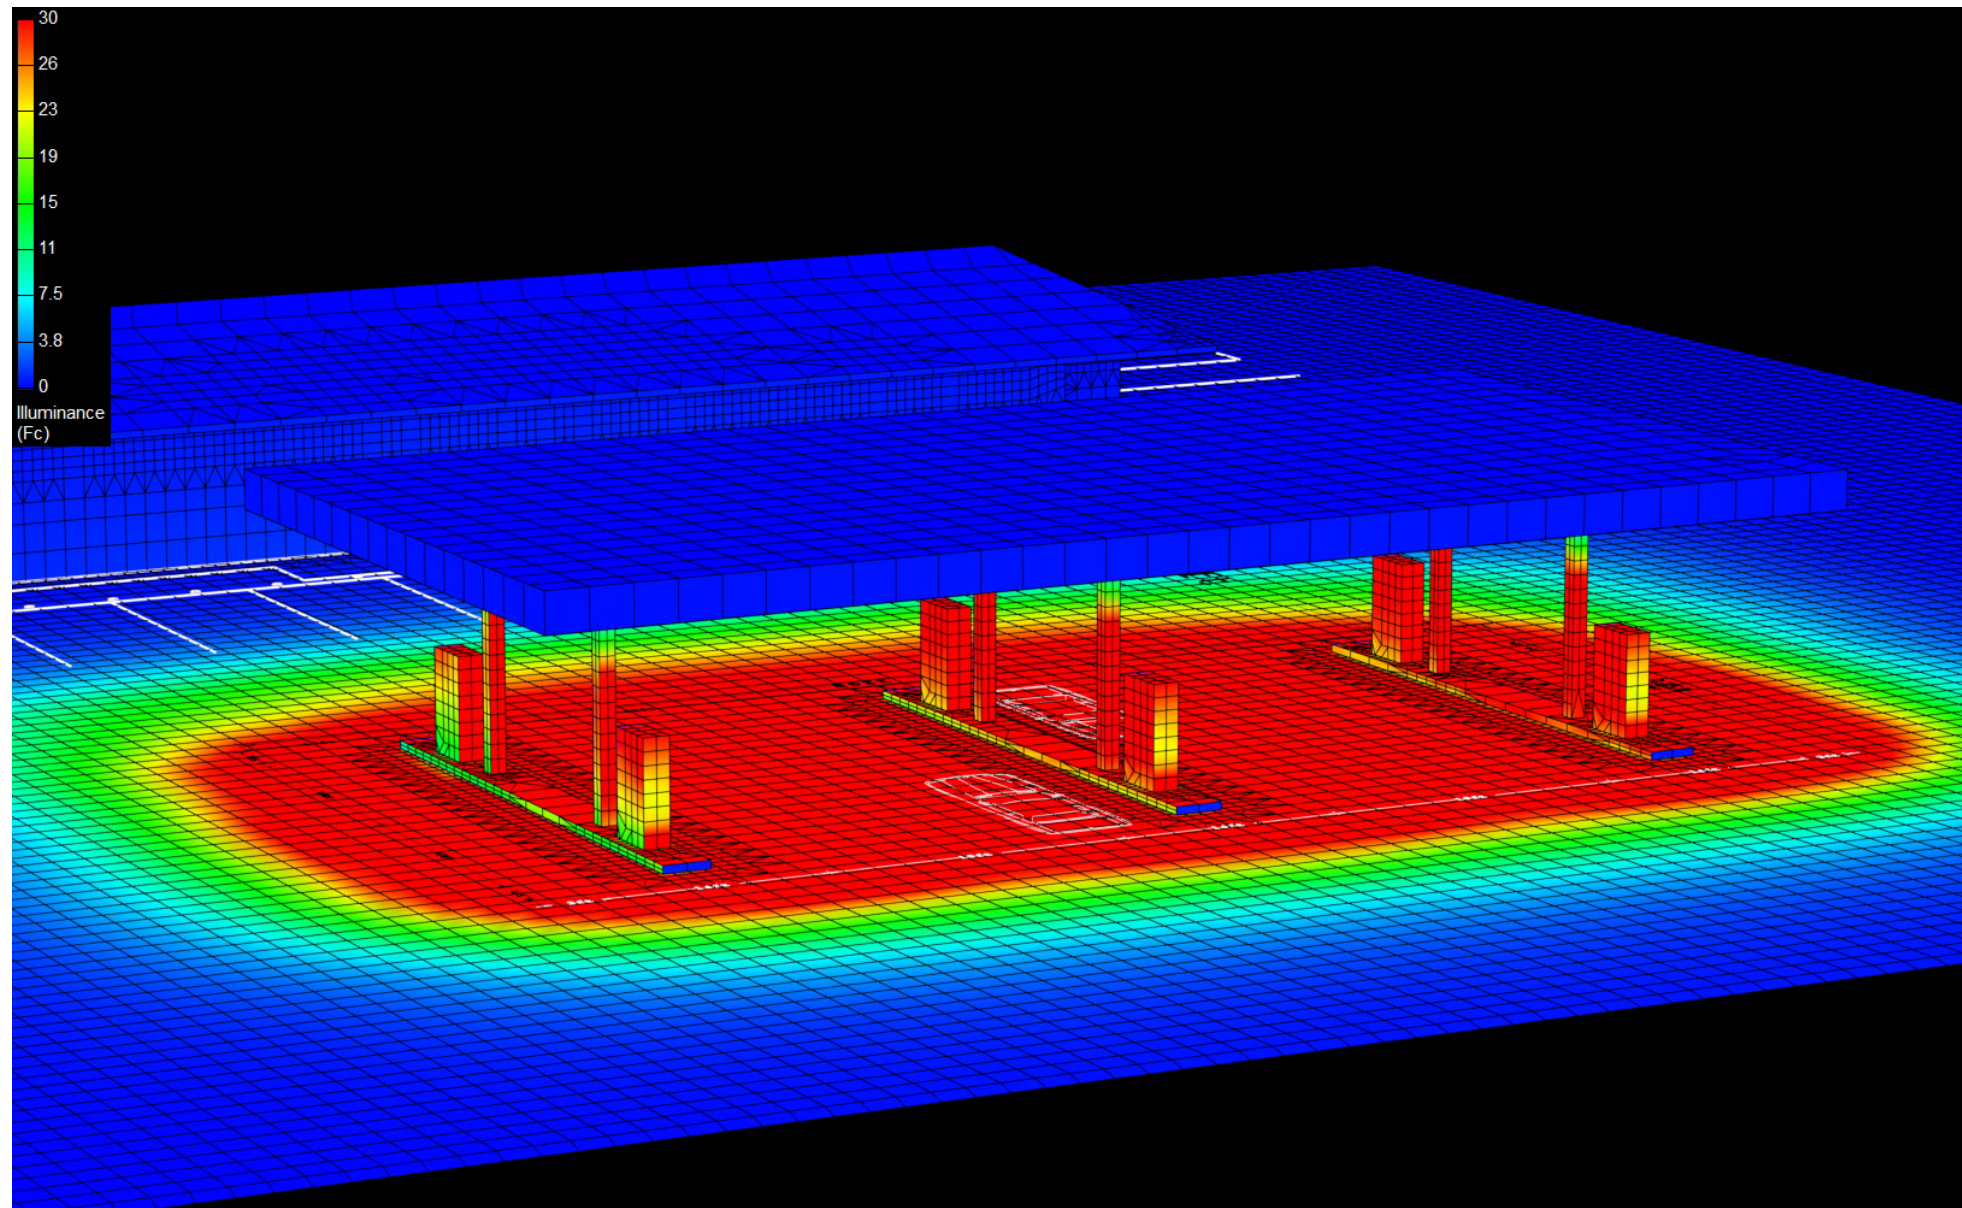



# Canopy Style: 3 x 2 Stacked

Canopy Size: 45' x 86'

Initial Levels at grade and vertically on pumps.

## (12) SCV-LED-23L-SC-50

Fixture Lumens: 23,284

Fixture Watts: 155

Lumens/Watt: 150

Mounting Height: 15'

## (6) SCV-LED-23L-SCFT-50

Fixture Lumens: 23,101

Fixture Watts: 188

Lumens/Watt: 123

Mounting Height: 15'

## Calculation Summary

Canopy Average: 60.68

Pump Average Inner: 29.11


Pump Average Outer: 26.73

Transition Average: 9.26

Total Watts: 2988

Watts/sq.ft.: 0.77

Lumens/sq.ft. : 108

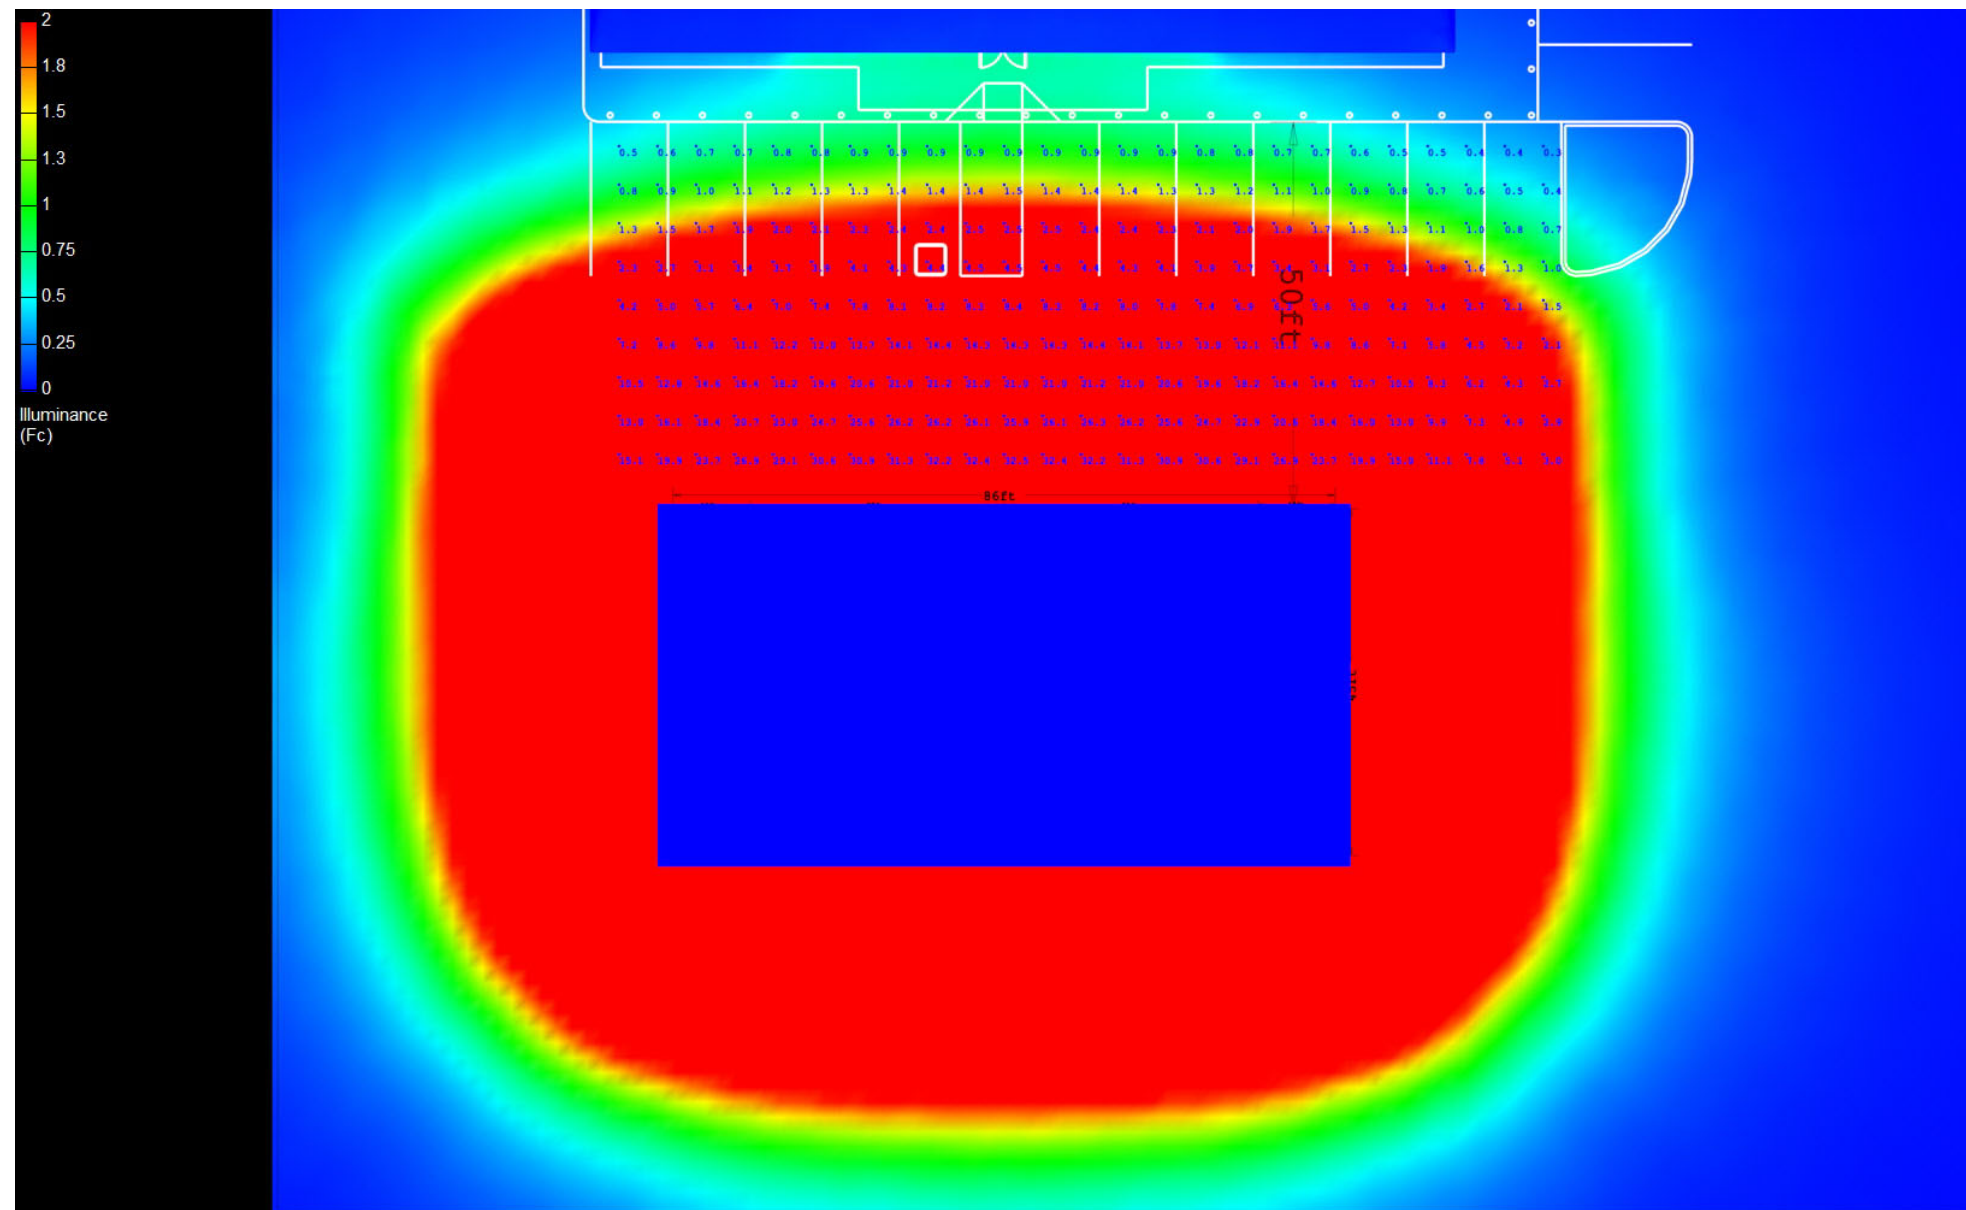

# Canopy Style: 3 x 2 Stacked

Canopy Size: 45' x 86'

Initial Levels at grade and vertically on pumps.

## (12) SCV-LED-23L-SC-50

Fixture Lumens: 23,284

Fixture Watts: 155

Lumens/Watt: 150

Mounting Height: 15'

## (6) SCV-LED-23L-SCFT-50

Fixture Lumens: 23,101

Fixture Watts: 188

Lumens/Watt: 123

Mounting Height: 15'

## Calculation Summary

Canopy Average: 60.68

Pump Average Inner: 29.11

Pump Average Outer: 26.73

Transition Average: 9.26

Total Watts: 2988

Watts/sq.ft.: 0.77

Lumens/sq.ft. : 108

