

# Canopy Style: 3 x 2 Stacked

Canopy Size: 45' x 86'

Initial Levels at grade and vertically on pumps.

## (12) SCV-LED-23L-SC-50

Fixture Lumens: 23,284

Fixture Watts: 155

Lumens/Watt: 150

Mounting Height: 15'

## Calculation Summary

Canopy Average: 41.38

Pump Average Inner: 17.55


Pump Average Outer: 26.21

Transition Average: 3.93

Total Watts: 1860

Watts/sq.ft.: 0.48

Lumens/sq.ft. : 72.2

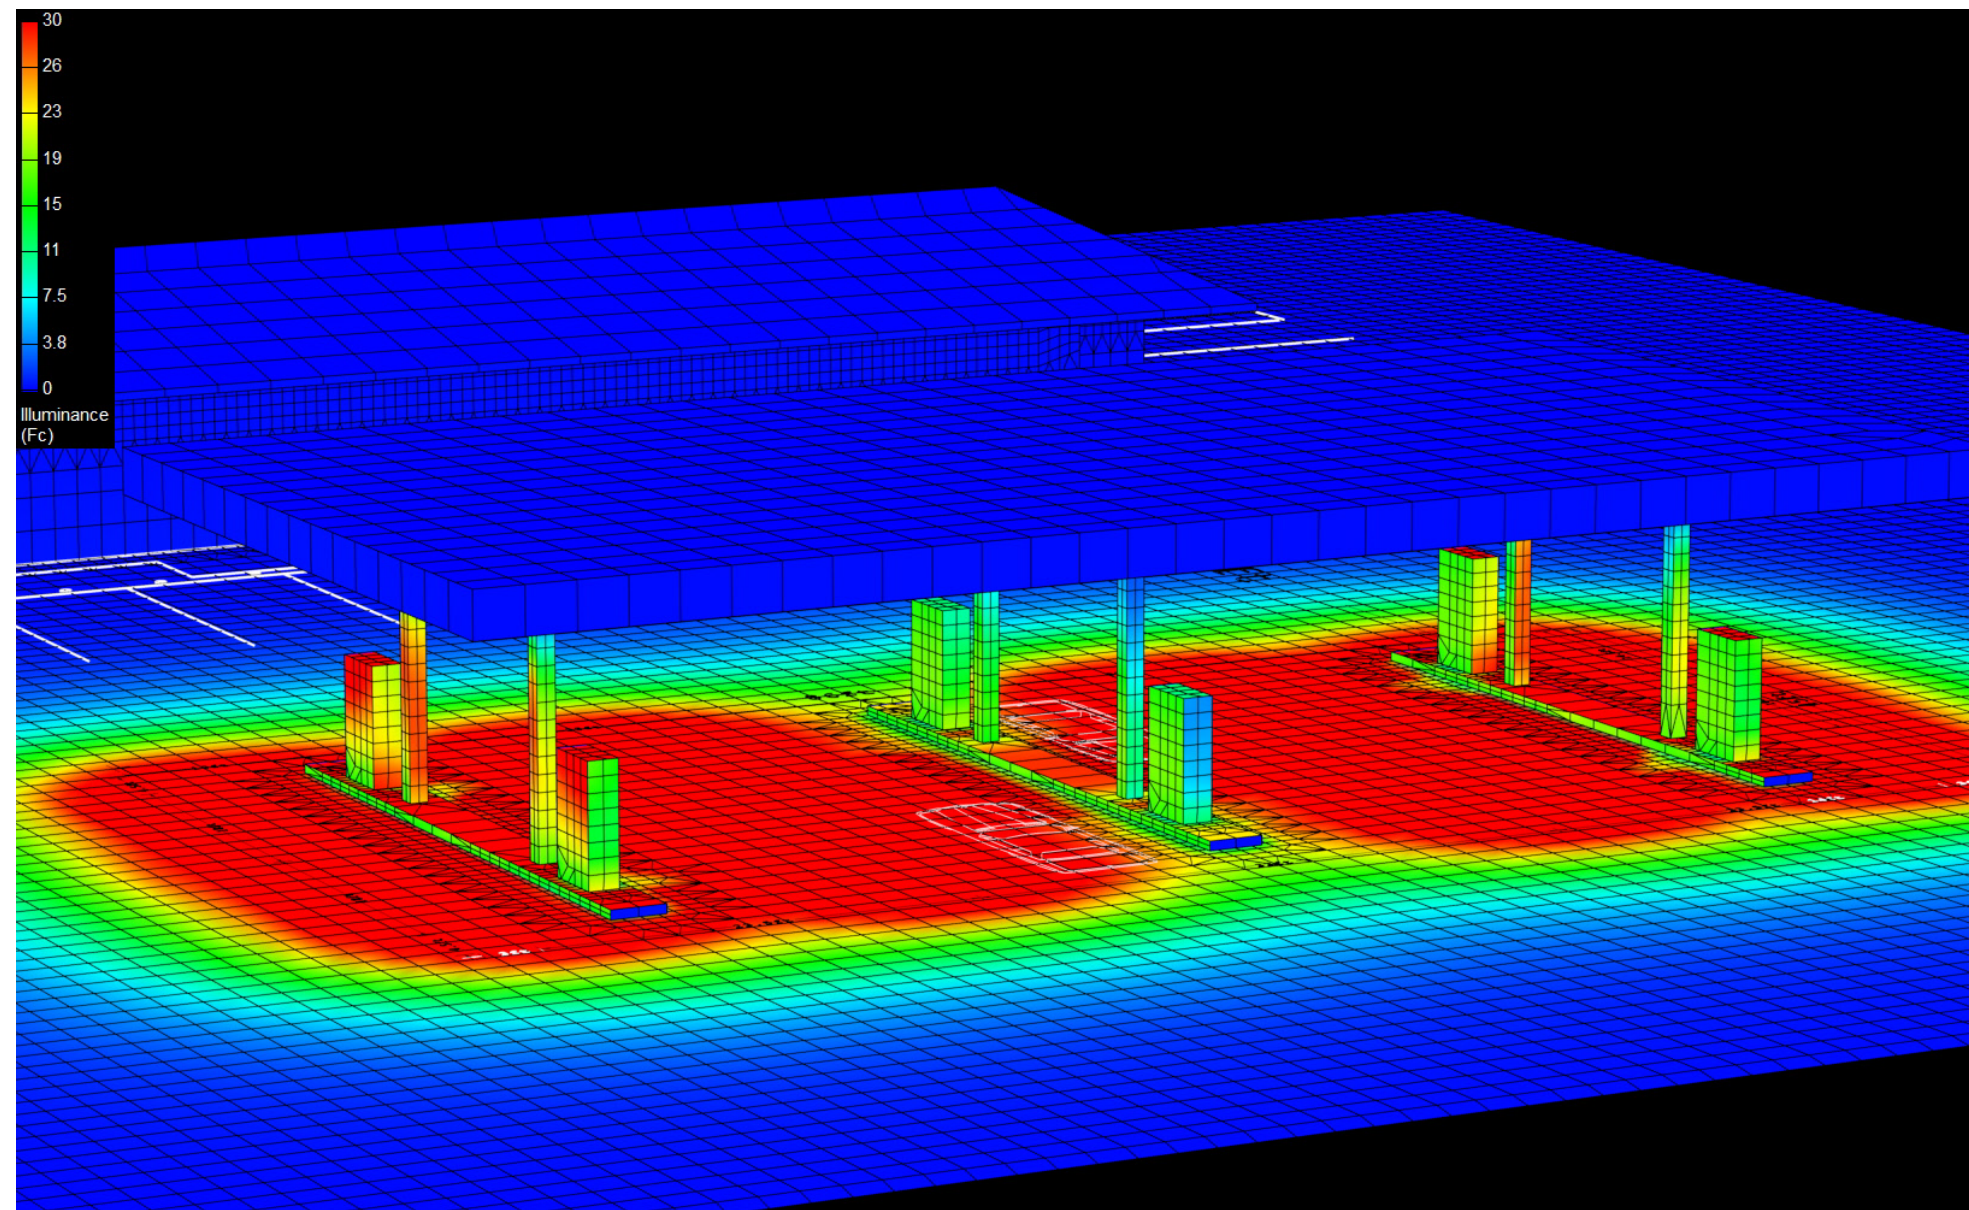

# Canopy Style: 3 x 2 Stacked

Canopy Size: 45' x 86'

Initial Levels at grade and vertically on pumps.

## (12) SCV-LED-23L-SC-50

Fixture Lumens: 23,284

Fixture Watts: 155

Lumens/Watt: 150

Mounting Height: 15'

## Calculation Summary

Canopy Average: 41.38

Pump Average Inner: 17.55


Pump Average Outer: 26.21

Transition Average: 3.93

Total Watts: 1860

Watts/sq.ft.: 0.48

Lumens/sq.ft. : 72.2

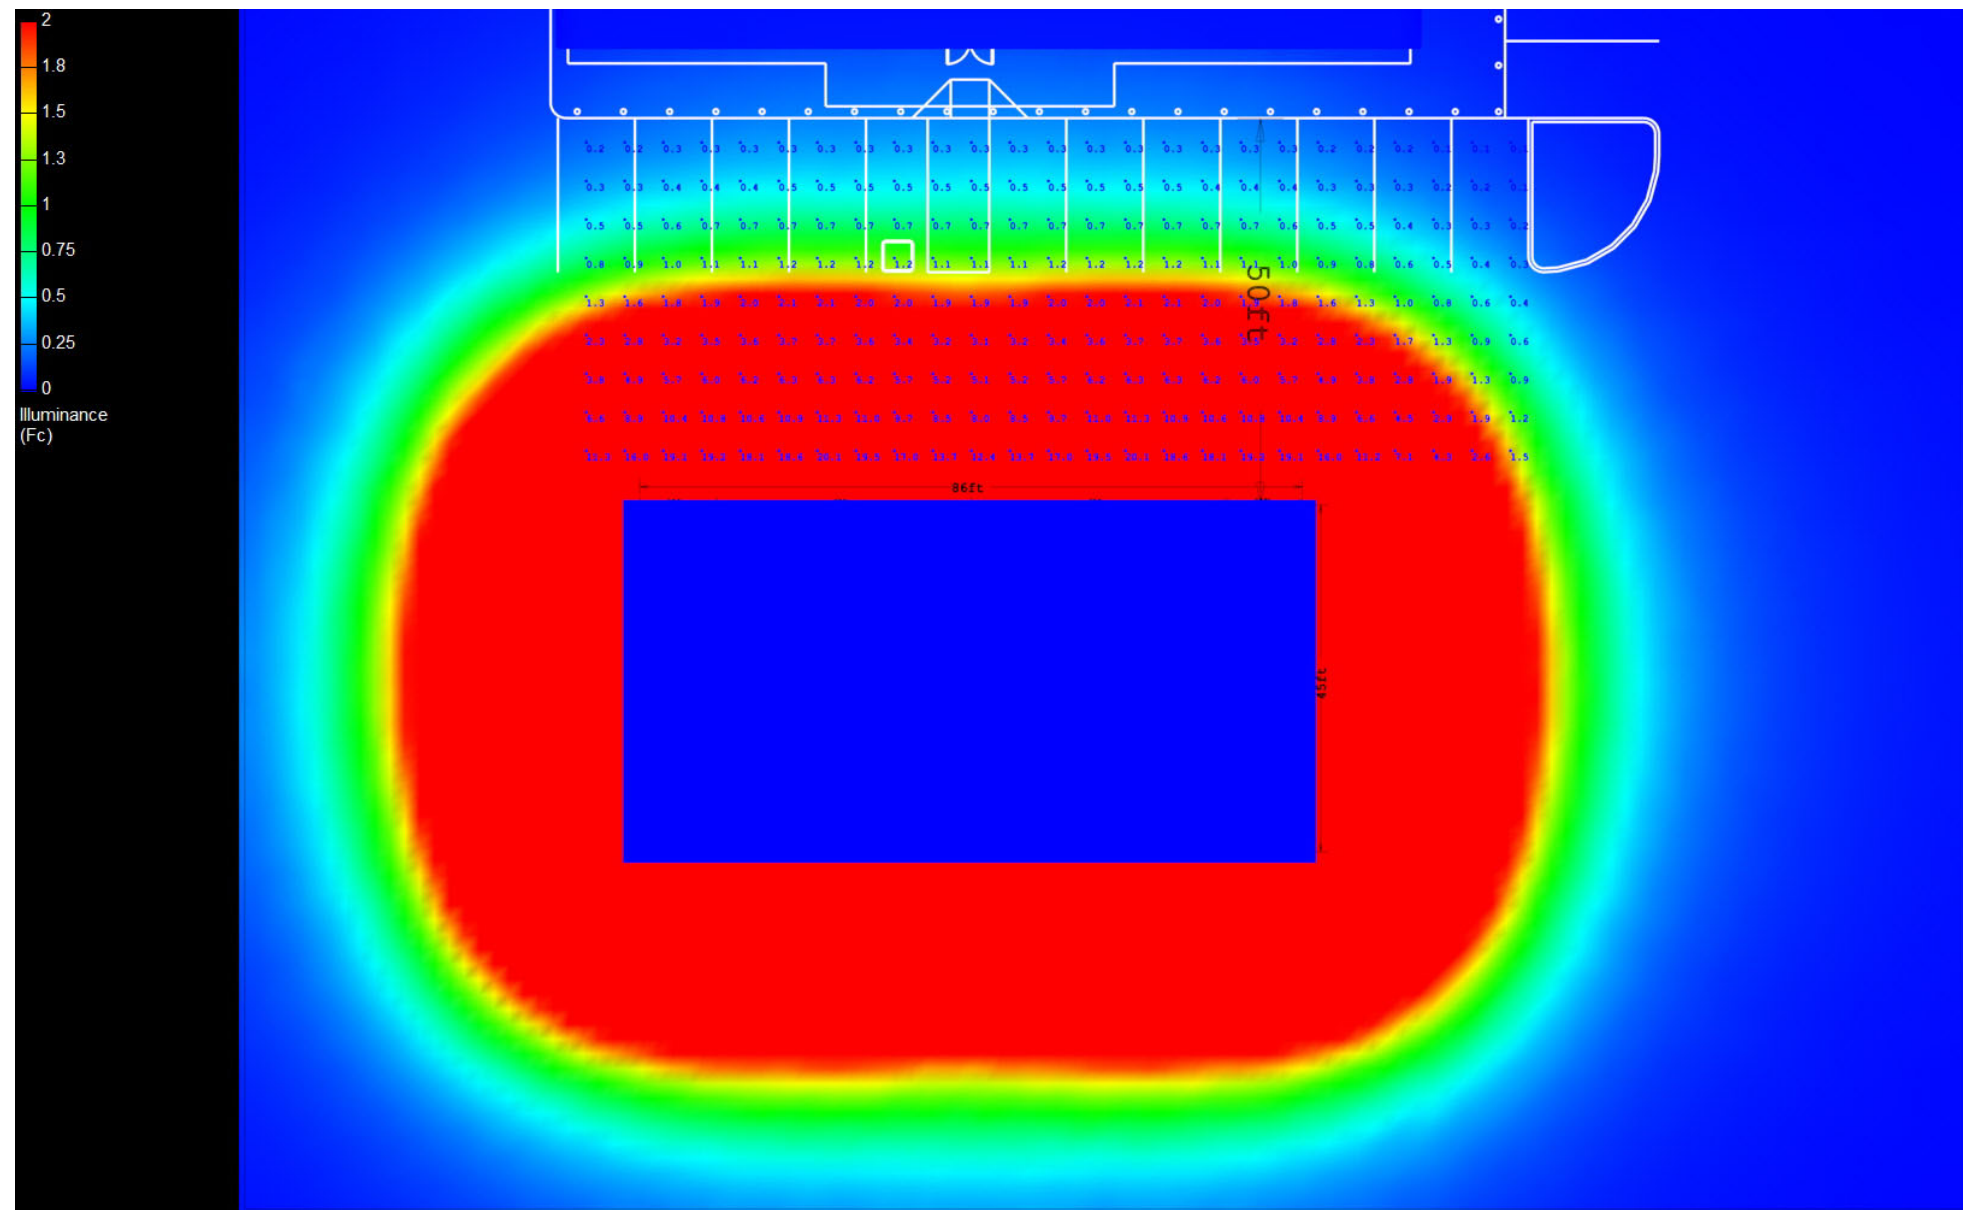

# Canopy Style: 3 x 2 Stacked

Canopy Size: 45' x 86'

Initial Levels at grade and vertically on pumps.

## (12) SCV-LED-23L-SC-50

Fixture Lumens: 23,284

Fixture Watts: 155

Lumens/Watt: 150

Mounting Height: 15'

## Calculation Summary

Canopy Average: 41.38

Pump Average Inner: 17.55

Pump Average Outer: 26.21

Transition Average: 3.93

Total Watts: 1860

Watts/sq.ft.: 0.48

Lumens/sq.ft. : 72.2

