

Canopy Style: 3 x 3 Stacked

Canopy Size: 40' x 92'

Initial Levels at grade and vertically on pumps.

(18) SCV-LED-10L-SC-50

Fixture Lumens: 10,317

Fixture Watts: 67

Lumens/Watt: 154

Mounting Height: 15'

Calculation Summary

Canopy Average: 29.59

Pump Average Inner: 18.76


Pump Average Outer: 12.49

Transition Average: 2.87

Total Watts: 1206

Watts/sq.ft.: 0.33

Lumens/sq.ft. : 50.5

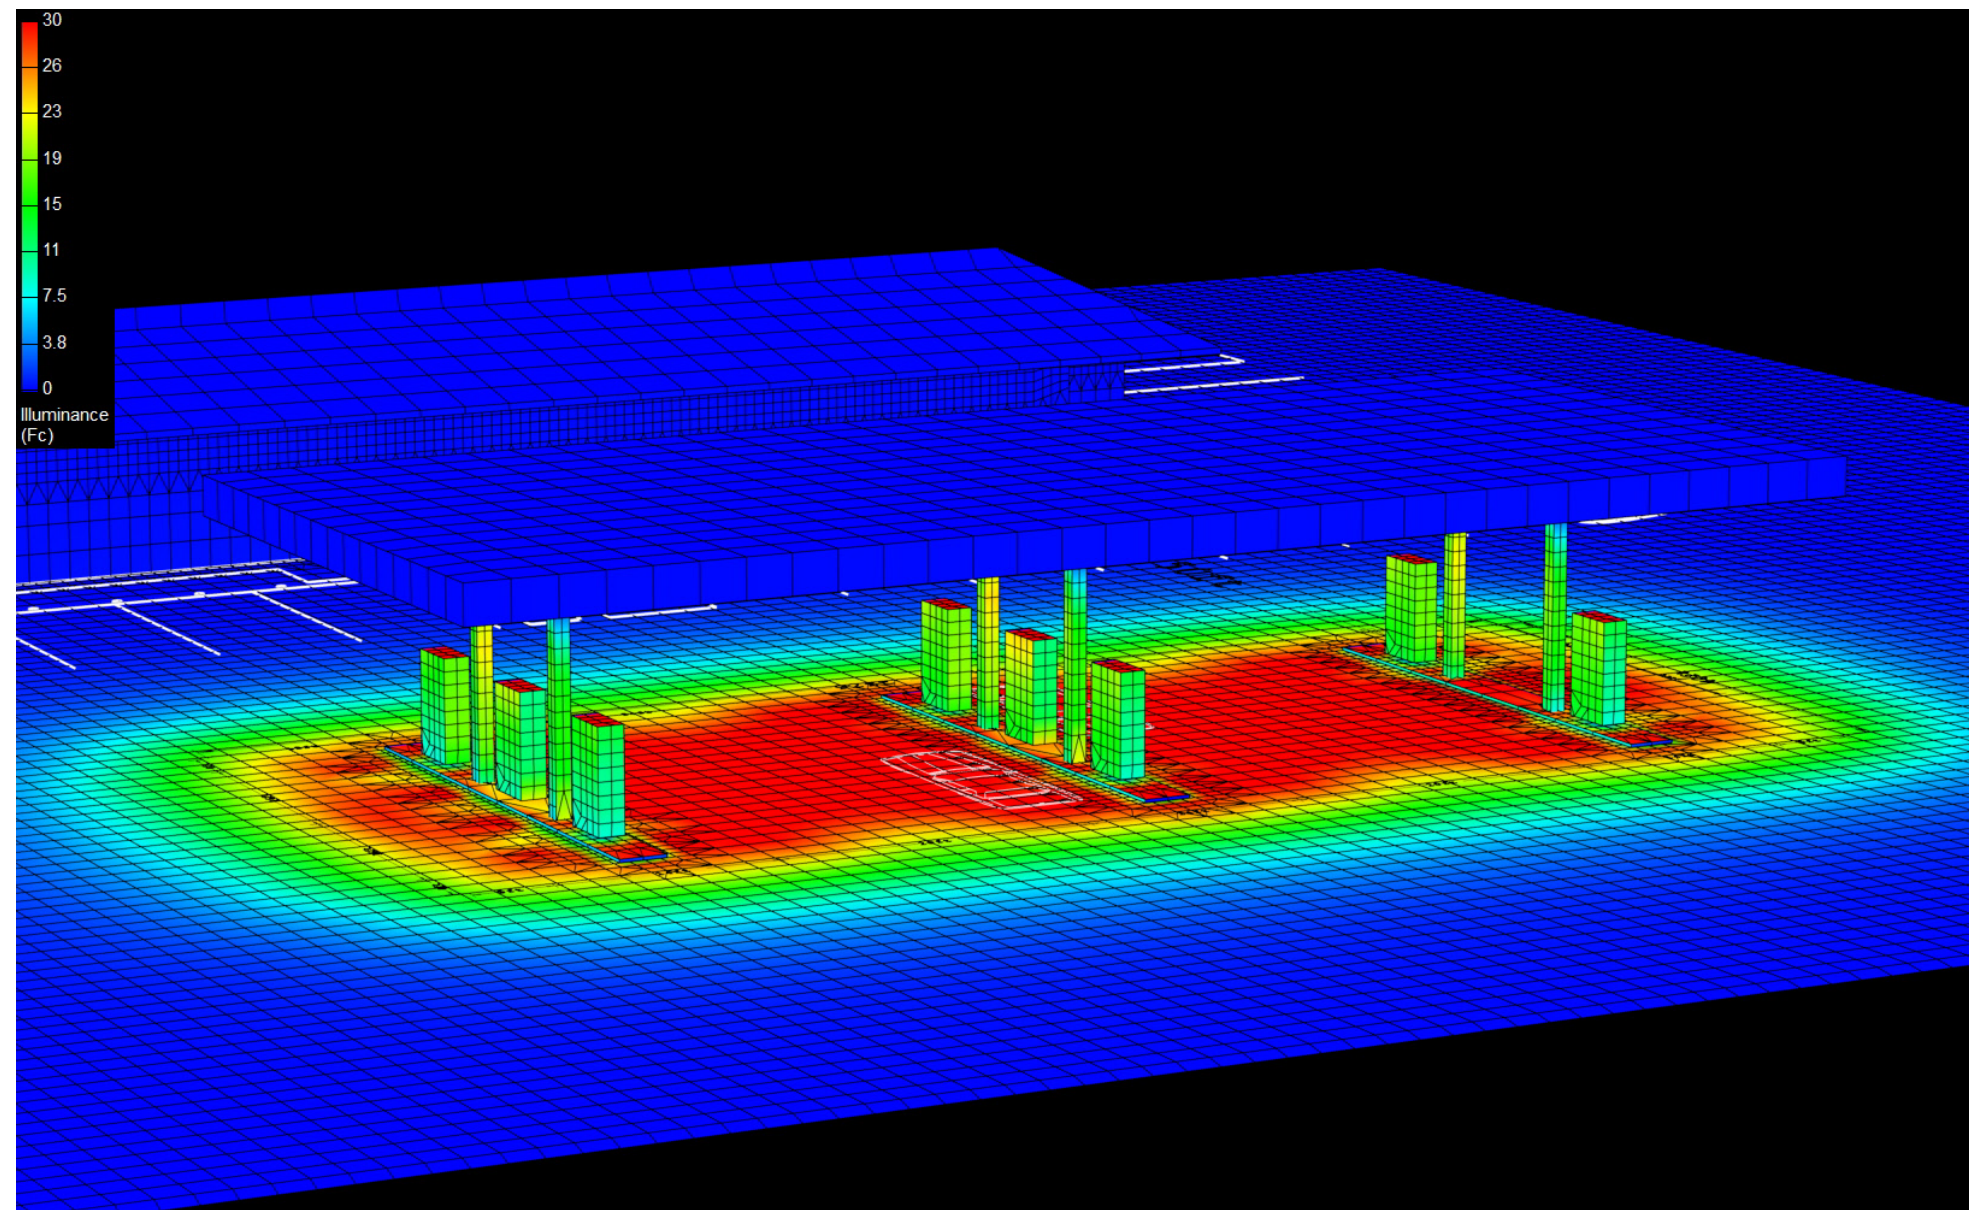

Canopy Style: 3 x 3 Stacked

Canopy Size: 40' x 92'

Initial Levels at grade and vertically on pumps.

(18) SCV-LED-10L-SC-50

Fixture Lumens: 10,317

Fixture Watts: 67

Lumens/Watt: 154

Mounting Height: 15'

Calculation Summary

Canopy Average: 29.59

Pump Average Inner: 18.76


Pump Average Outer: 12.49

Transition Average: 2.87

Total Watts: 1206

Watts/sq.ft.: 0.33

Lumens/sq.ft. : 50.5

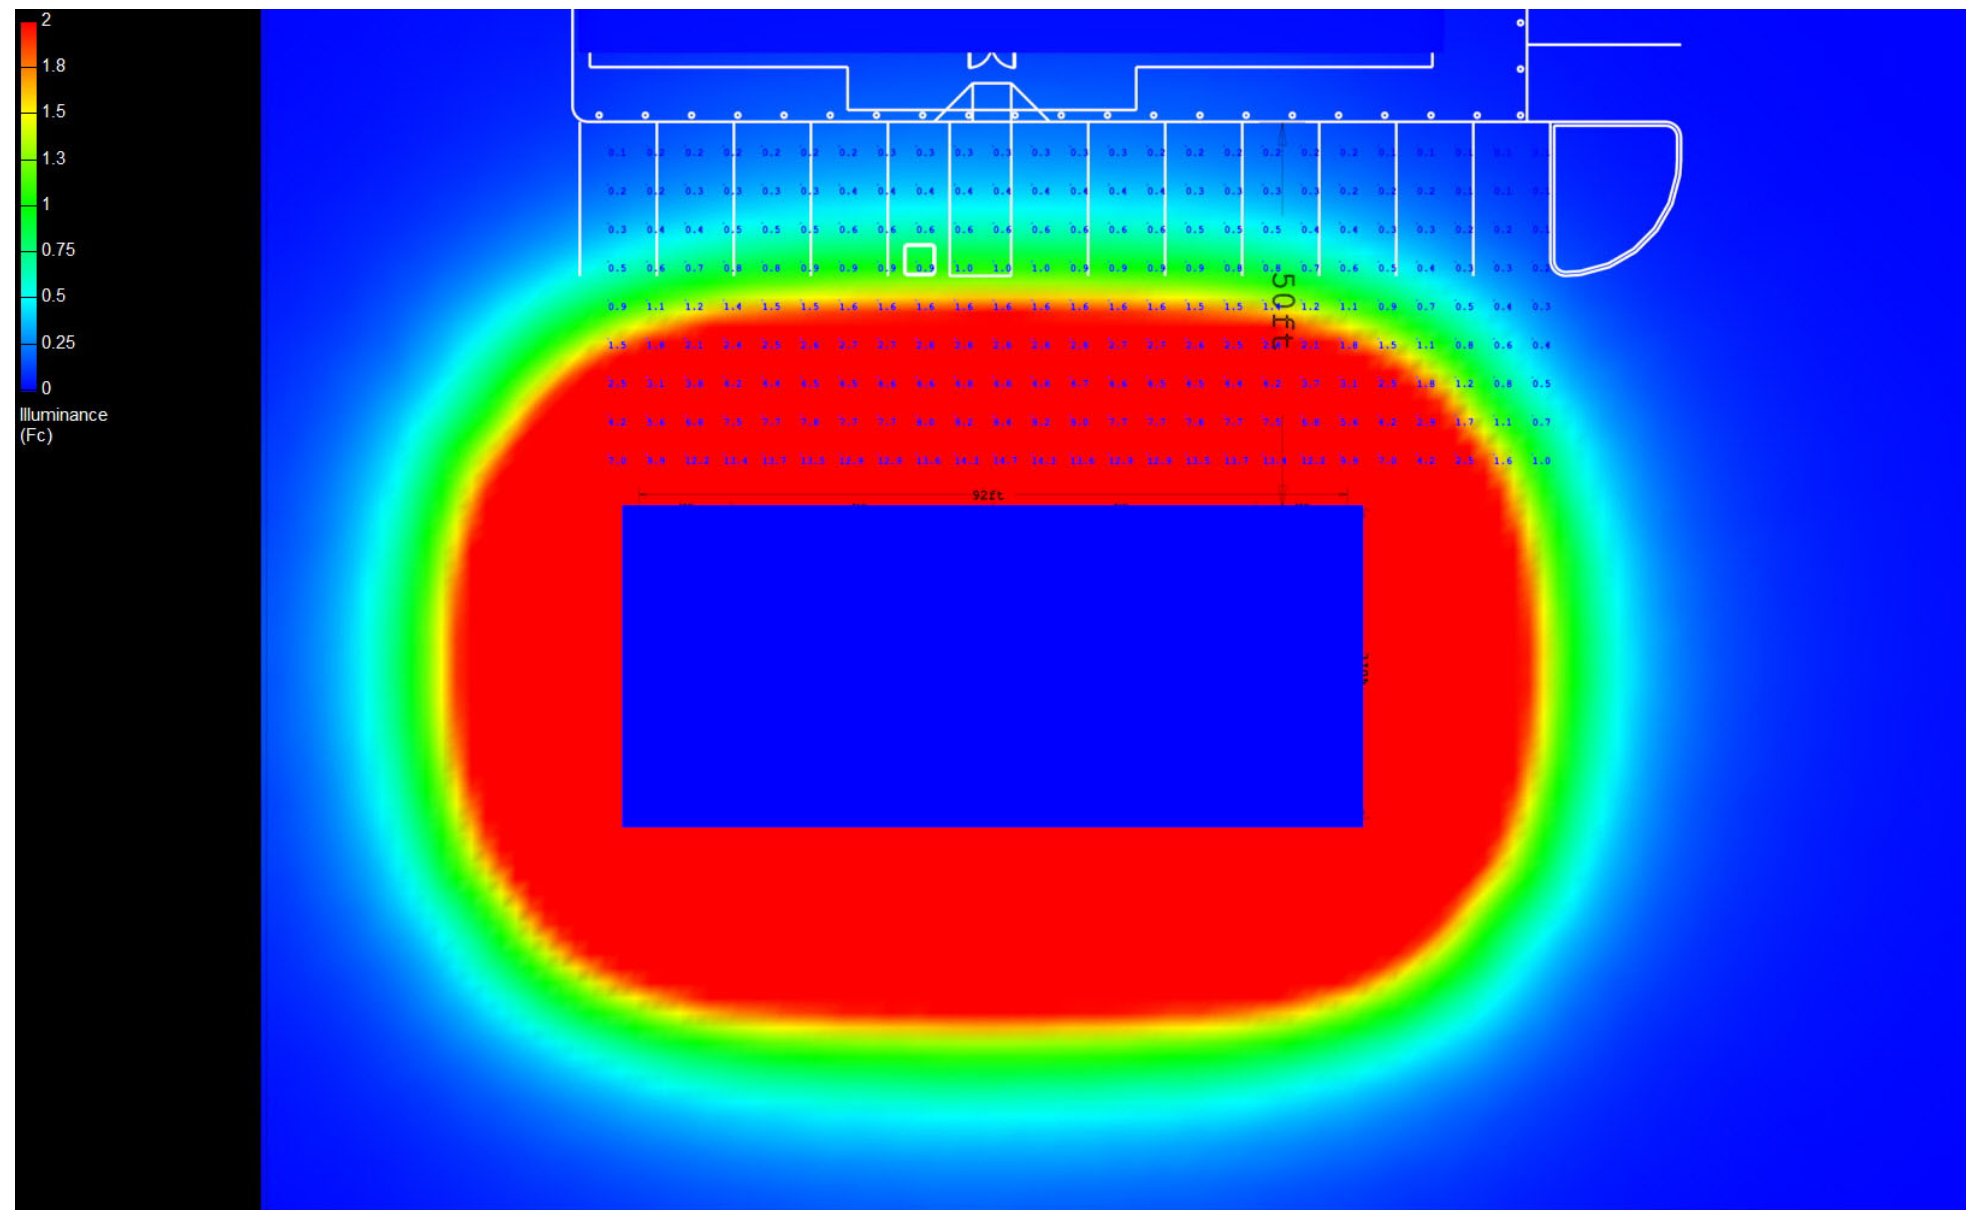

Canopy Style: 3 x 3 Stacked

Canopy Size: 40' x 92'

Initial Levels at grade and vertically on pumps.

(18) SCV-LED-10L-SC-50

Fixture Lumens: 10,317

Fixture Watts: 67

Lumens/Watt: 154

Mounting Height: 15'

Calculation Summary

Canopy Average: 29.59

Pump Average Inner: 18.76

Pump Average Outer: 12.49

Transition Average: 2.87

Total Watts: 1206

Watts/sq.ft.: 0.33

Lumens/sq.ft. : 50.5

