

Canopy Style: 3 x 3 Stacked

Canopy Size: 40' x 92'

Initial Levels at grade and vertically on pumps.

(12) SCV-LED-10L-SC-50


Fixture Lumens: 10,317
Fixture Watts: 67
Lumens/Watt: 154
Mounting Height: 15'

(6) SCV-LED-23L-SCFT-50

Fixture Lumens: 23,101
Fixture Watts: 188
Lumens/Watt: 123
Mounting Height: 15'

Calculation Summary

Canopy Average: 35.97
Pump Average Inner: 20.68
Pump Average Outer: 12.79
Transition Average: 9.05
Total Watts: 1932
Watts/sq.ft.: 0.53
Lumens/sq.ft. : 71.3

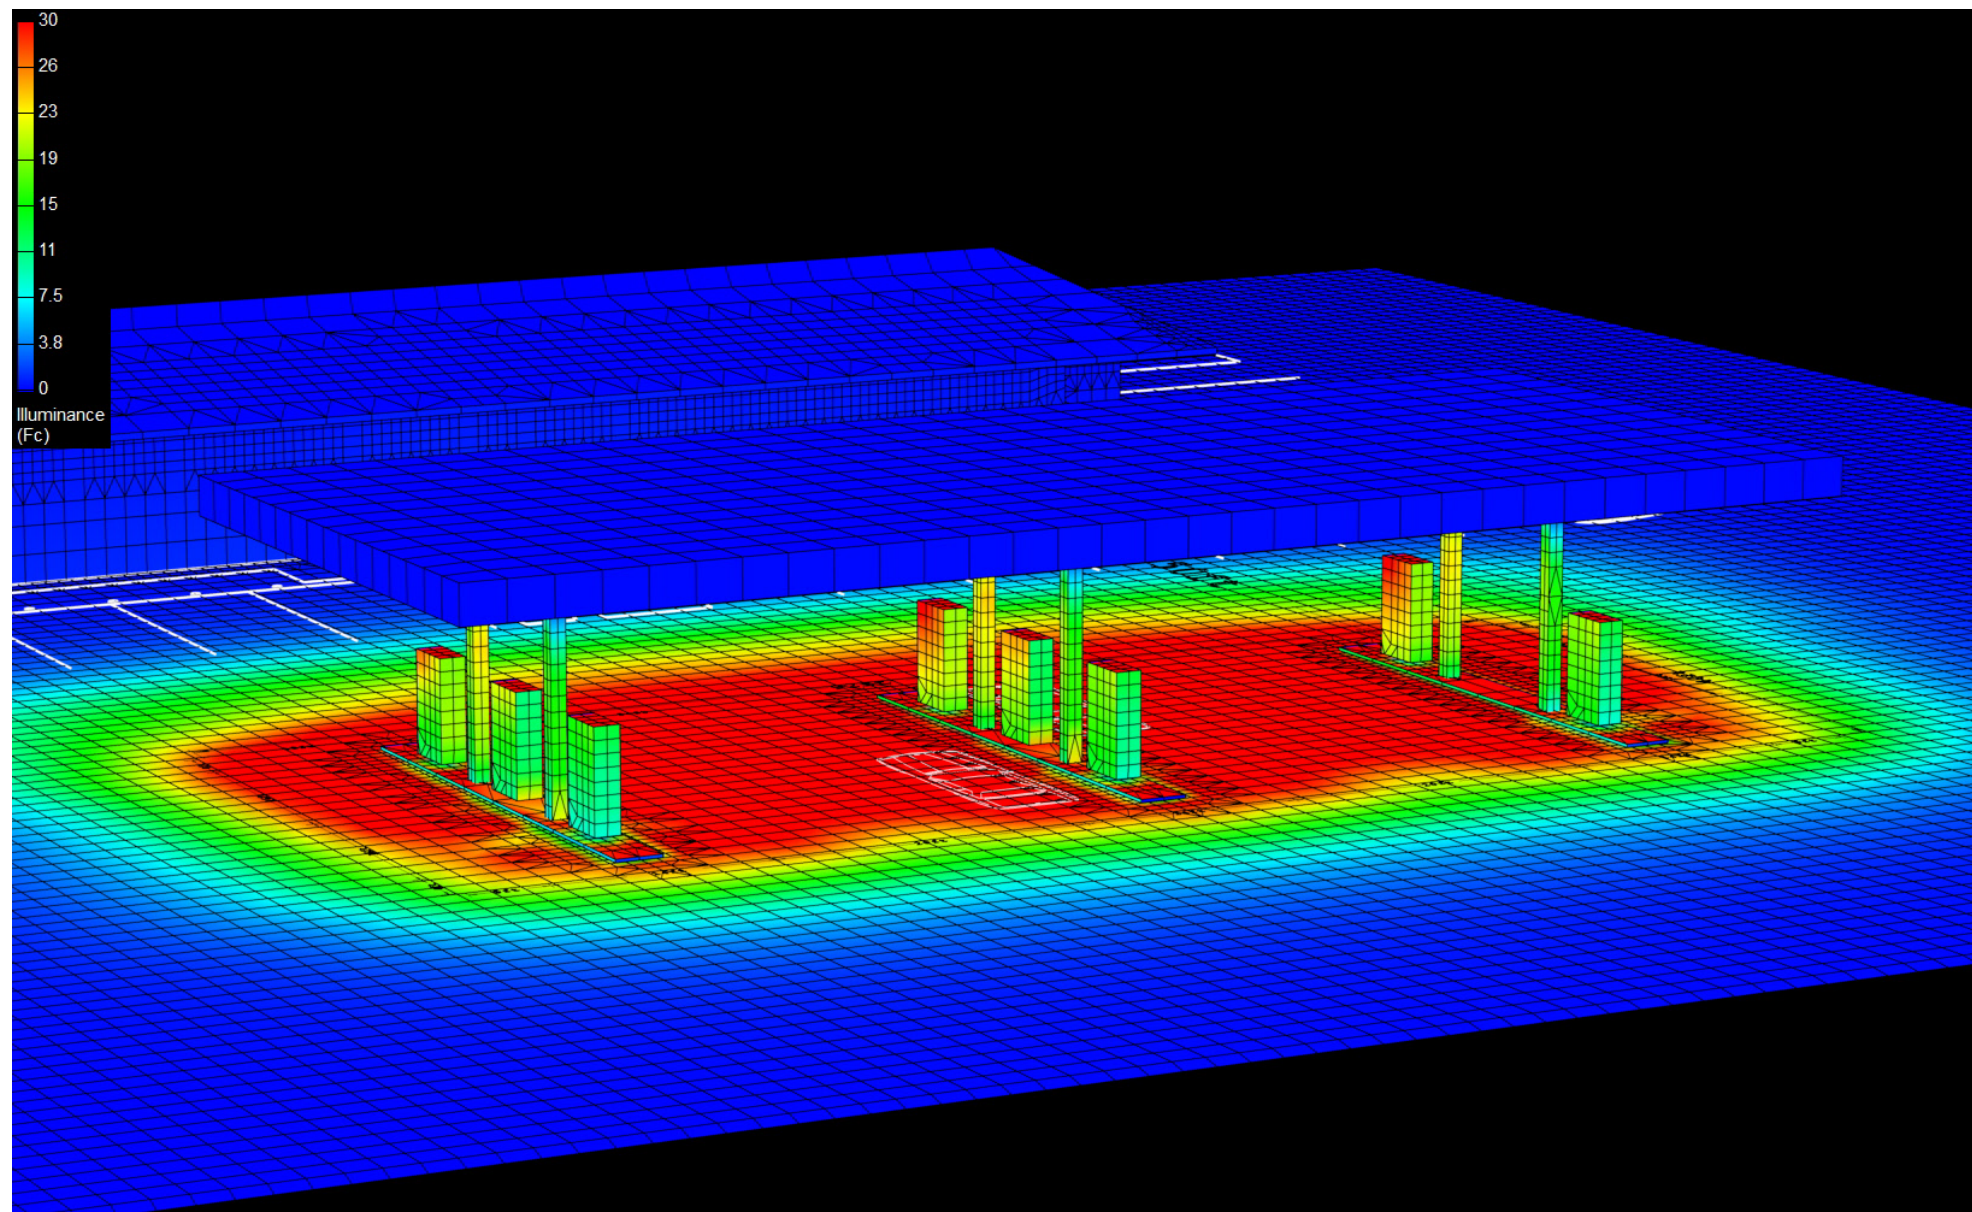

Canopy Style: 3 x 3 Stacked

Canopy Size: 40' x 92'

Initial Levels at grade and vertically on pumps.

(12) SCV-LED-10L-SC-50


Fixture Lumens: 10,317
Fixture Watts: 67
Lumens/Watt: 154
Mounting Height: 15'

(6) SCV-LED-23L-SCFT-50

Fixture Lumens: 23,101
Fixture Watts: 188
Lumens/Watt: 123
Mounting Height: 15'

Calculation Summary

Canopy Average: 35.97
Pump Average Inner: 20.68
Pump Average Outer: 12.79
Transition Average: 9.05
Total Watts: 1932
Watts/sq.ft.: 0.53
Lumens/sq.ft. : 71.3

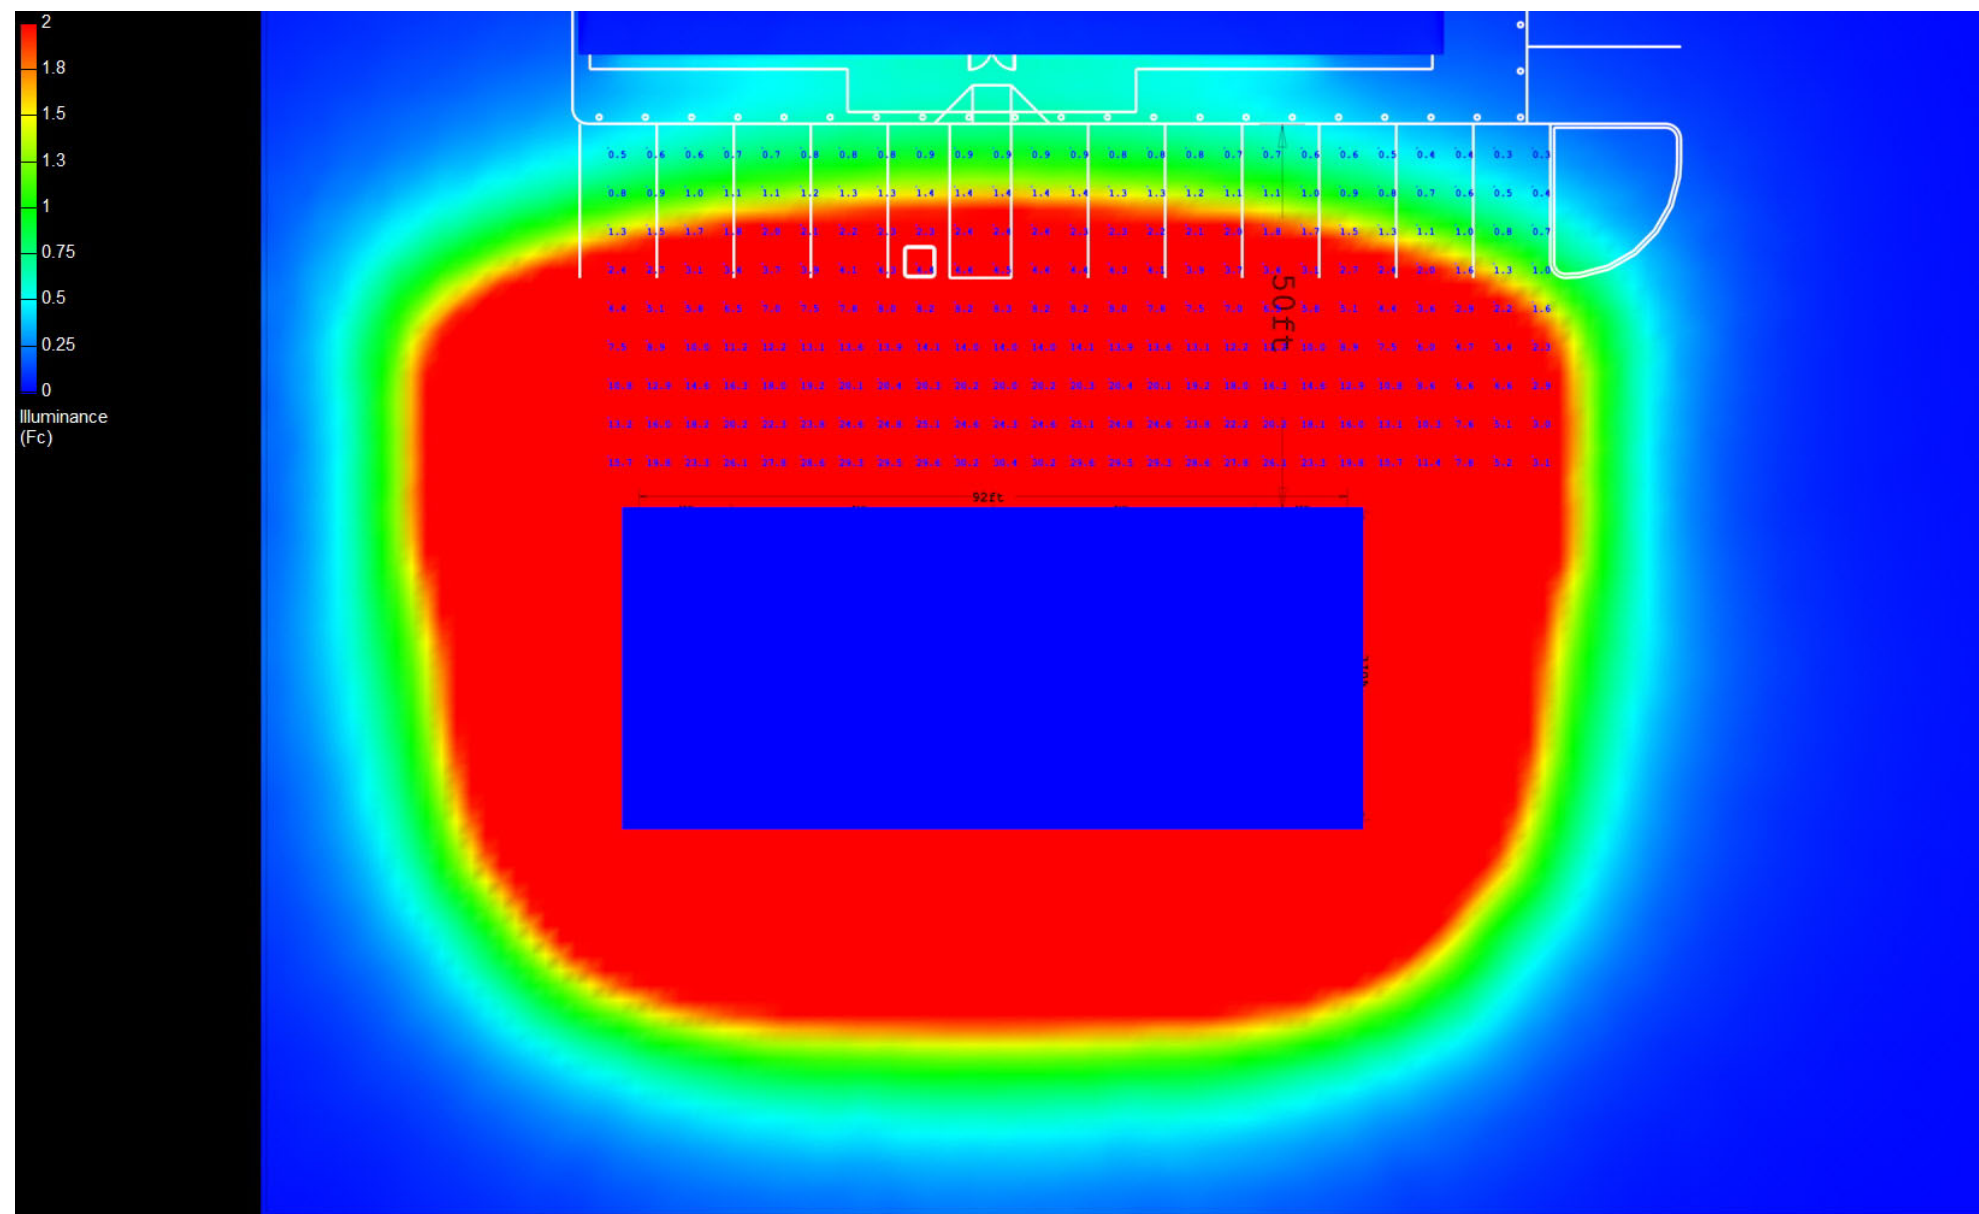

Canopy Style: 3 x 3 Stacked

Canopy Size: 40' x 92'

Initial Levels at grade and vertically on pumps.

(12) SCV-LED-10L-SC-50

Fixture Lumens: 10,317
Fixture Watts: 67
Lumens/Watt: 154
Mounting Height: 15'

(6) SCV-LED-23L-SCFT-50

Fixture Lumens: 23,101
Fixture Watts: 188
Lumens/Watt: 123
Mounting Height: 15'

Calculation Summary

Canopy Average: 35.97
Pump Average Inner: 20.68
Pump Average Outer: 12.79
Transition Average: 9.05
Total Watts: 1932
Watts/sq.ft.: 0.53
Lumens/sq.ft. : 71.3

