

# Canopy Style: 3 x 3 Stacked

Canopy Size: 40' x 92'

Initial Levels at grade and vertically on pumps.

## (18) SCV-LED-13L-SC-50

Fixture Lumens: 13,444

Fixture Watts: 90

Lumens/Watt: 149

Mounting Height: 15'

## Calculation Summary

Canopy Average: 38.53

Pump Average Inner: 24.38


Pump Average Outer: 16.29

Transition Average: 3.73

Total Watts: 1620

Watts/sq.ft.: 0.44

Lumens/sq.ft. : 65.8

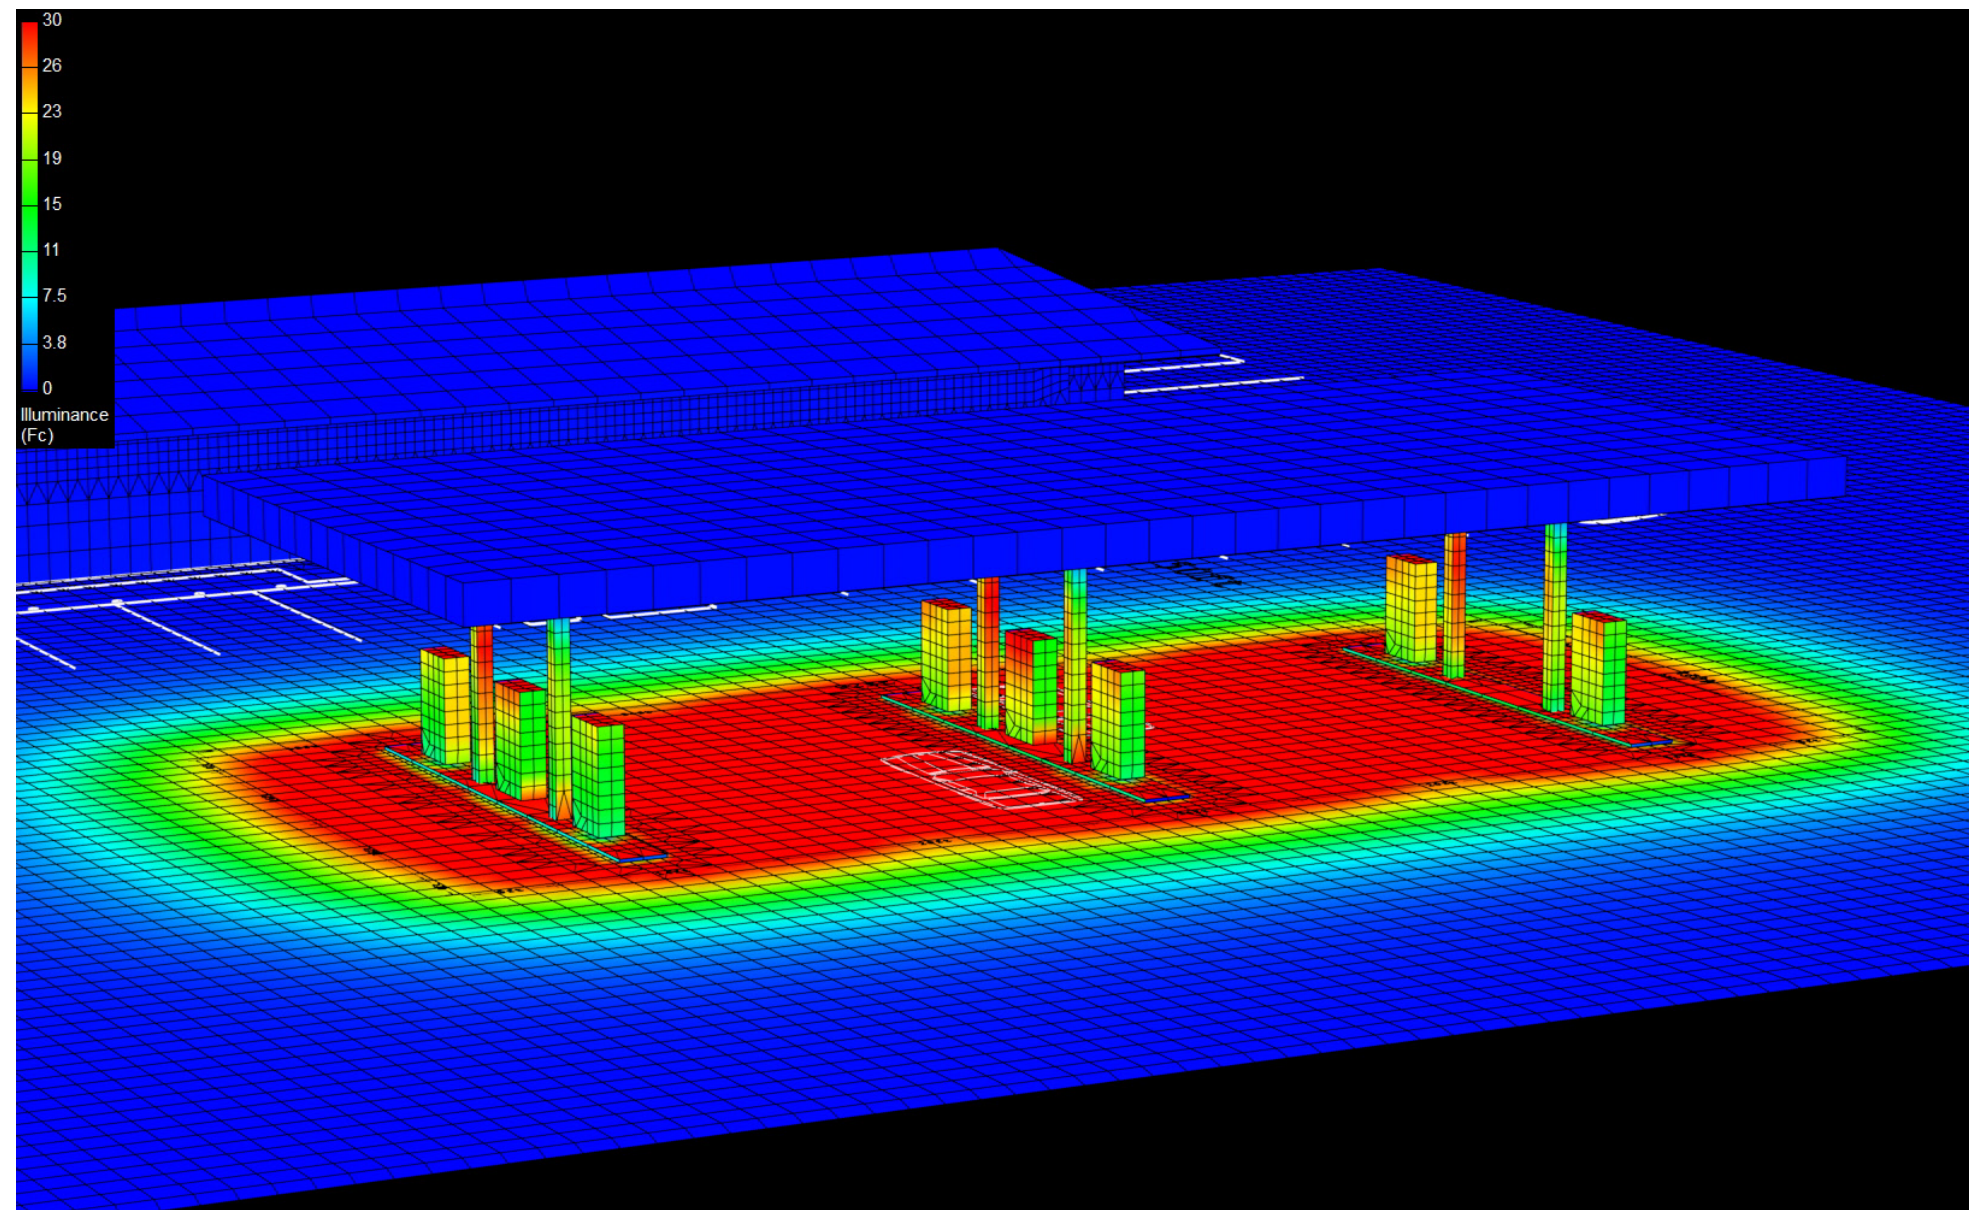

# Canopy Style: 3 x 3 Stacked

Canopy Size: 40' x 92'

Initial Levels at grade and vertically on pumps.

## (18) SCV-LED-13L-SC-50

Fixture Lumens: 13,444

Fixture Watts: 90

Lumens/Watt: 149

Mounting Height: 15'

## Calculation Summary

Canopy Average: 38.53

Pump Average Inner: 24.38


Pump Average Outer: 16.29

Transition Average: 3.73

Total Watts: 1620

Watts/sq.ft.: 0.44

Lumens/sq.ft. : 65.8

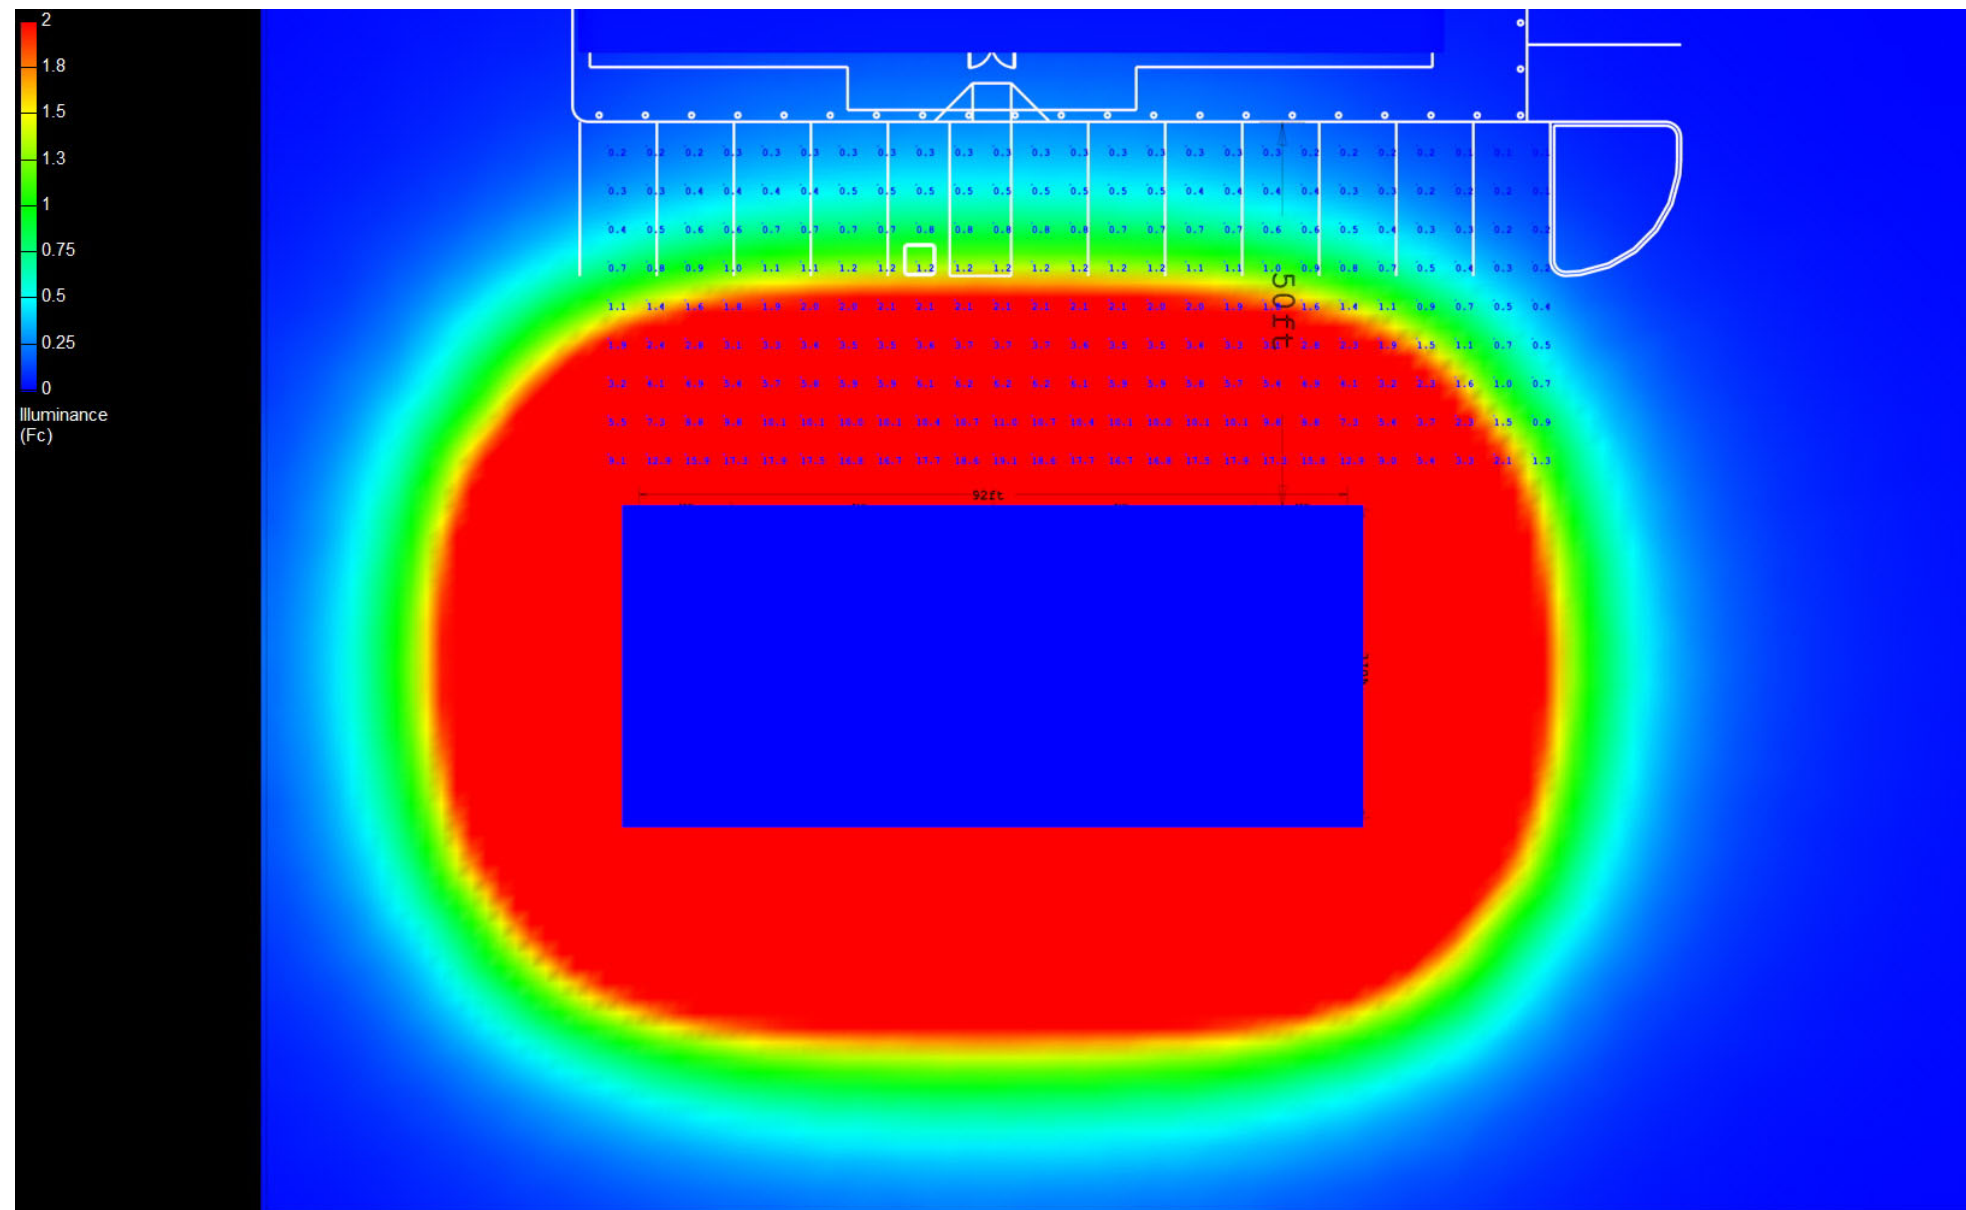

# Canopy Style: 3 x 3 Stacked

Canopy Size: 40' x 92'

Initial Levels at grade and vertically on pumps.

## (18) SCV-LED-13L-SC-50

Fixture Lumens: 13,444

Fixture Watts: 90

Lumens/Watt: 149

Mounting Height: 15'

## Calculation Summary

Canopy Average: 38.53

Pump Average Inner: 24.38

Pump Average Outer: 16.29

Transition Average: 3.73

Total Watts: 1620

Watts/sq.ft.: 0.44

Lumens/sq.ft. : 65.8

