

Canopy Style: 3 x 3 Stacked

Canopy Size: 40' x 92'

Initial Levels at grade and vertically on pumps.

(12) SCV-LED-13L-SC-50

Fixture Lumens: 13,444

Fixture Watts: 90

Lumens/Watt: 149

Mounting Height: 15'

Calculation Summary

Canopy Average: 25.34

Pump Average Inner: 11.62


Pump Average Outer: 15.96

Transition Average: 2.45

Total Watts: 1080

Watts/sq.ft.: 0.29

Lumens/sq.ft. : 33.6

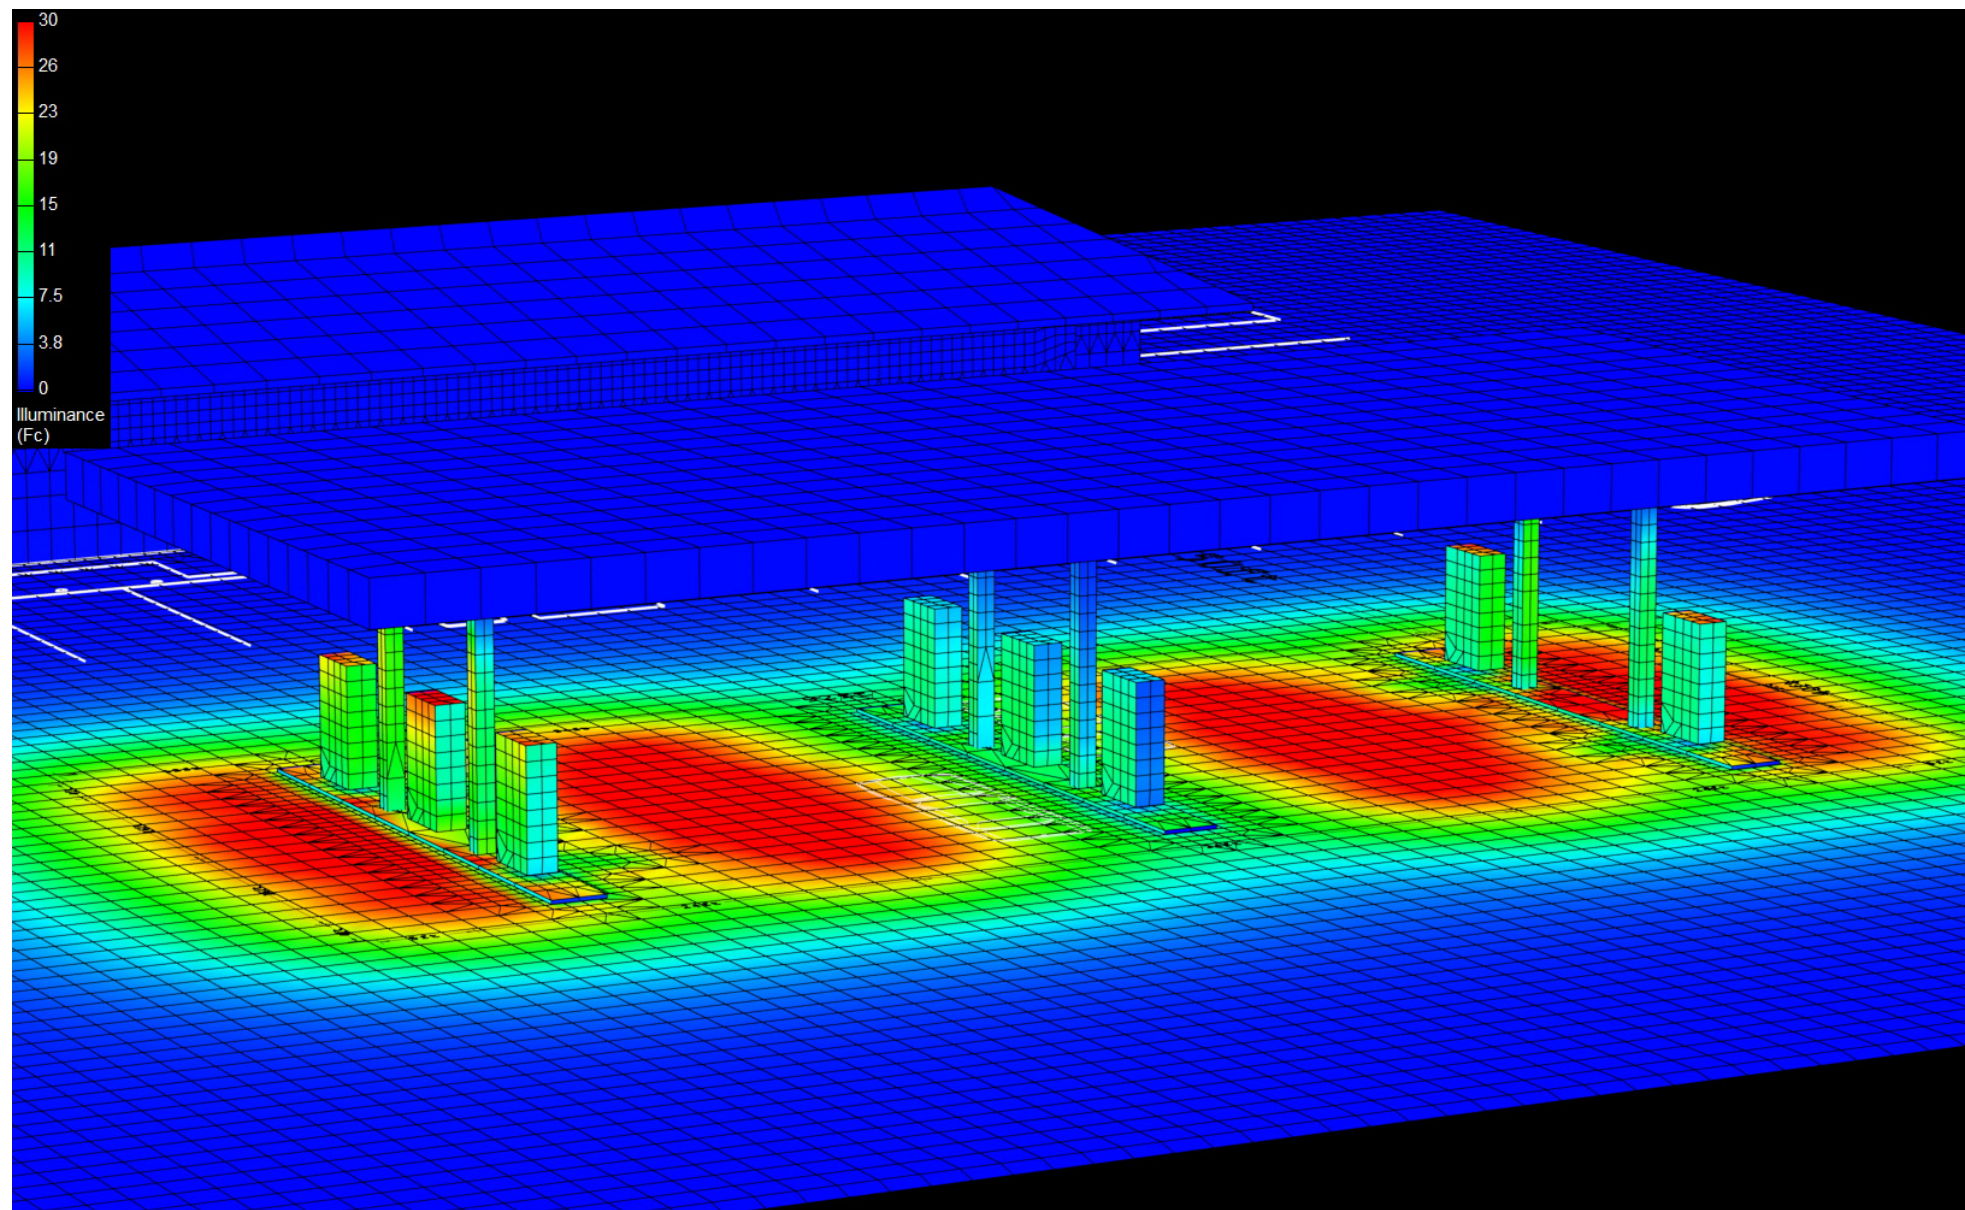

Canopy Style: 3 x 3 Stacked

Canopy Size: 40' x 92'

Initial Levels at grade and vertically on pumps.

(12) SCV-LED-13L-SC-50

Fixture Lumens: 13,444

Fixture Watts: 90

Lumens/Watt: 149

Mounting Height: 15'

Calculation Summary

Canopy Average: 25.34

Pump Average Inner: 11.62


Pump Average Outer: 15.96

Transition Average: 2.45

Total Watts: 1080

Watts/sq.ft.: 0.29

Lumens/sq.ft. : 33.6

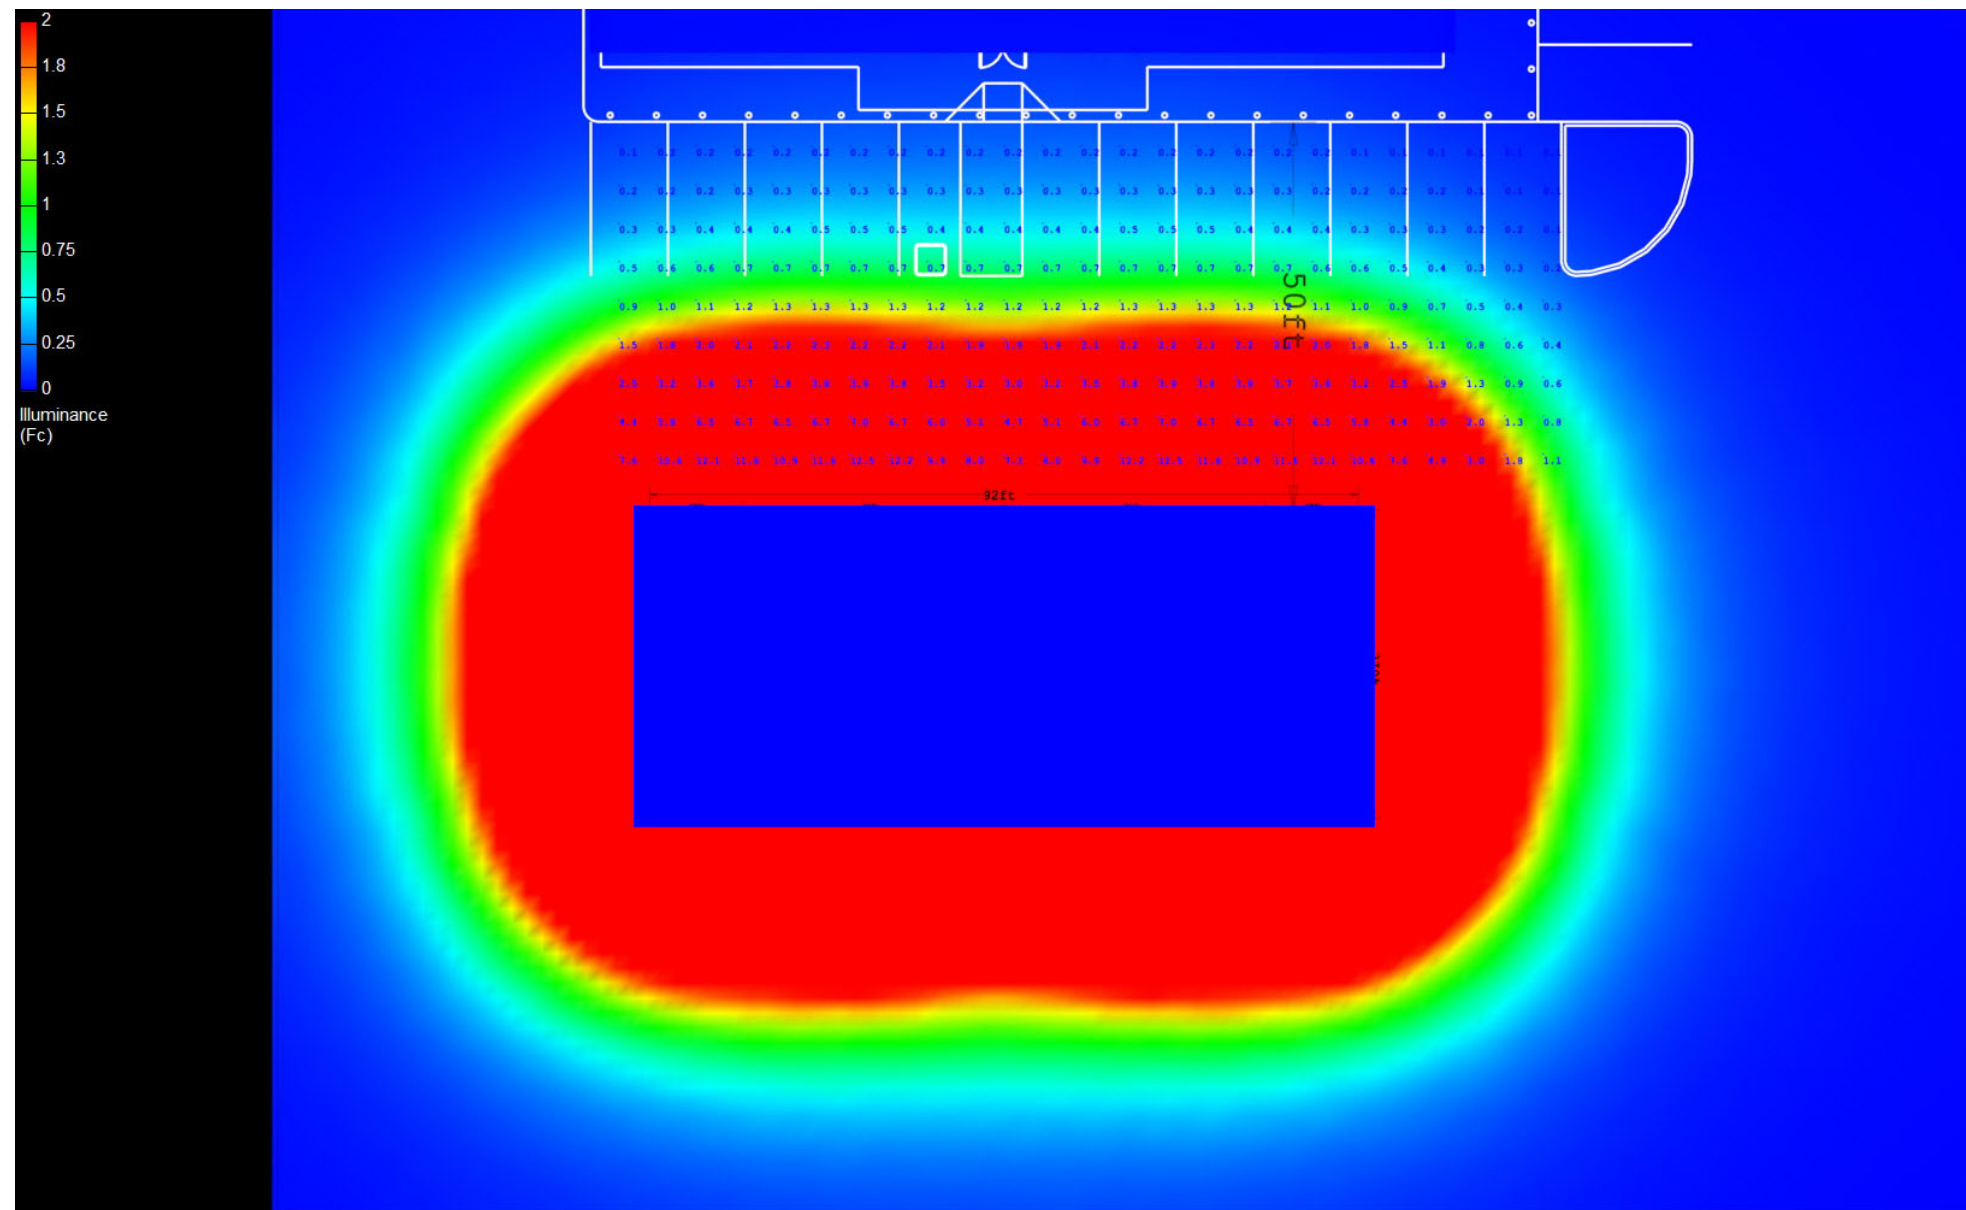

Canopy Style: 3 x 3 Stacked

Canopy Size: 40' x 92'

Initial Levels at grade and vertically on pumps.

(12) SCV-LED-13L-SC-50

Fixture Lumens: 13,444

Fixture Watts: 90

Lumens/Watt: 149

Mounting Height: 15'

Calculation Summary

Canopy Average: 25.34

Pump Average Inner: 11.62

Pump Average Outer: 15.96

Transition Average: 2.45

Total Watts: 1080

Watts/sq.ft.: 0.29

Lumens/sq.ft. : 33.6

