

# Canopy Style: 3 x 3 Stacked

Canopy Size: 40' x 92'

Initial Levels at grade and vertically on pumps.

## (18) SCV-LED-15L-SC-50

Fixture Lumens: 14,963

Fixture Watts: 102

Lumens/Watt: 147

Mounting Height: 15'

## Calculation Summary

Canopy Average: 42.91

Pump Average Inner: 27.15


Pump Average Outer: 18.13

Transition Average: 4.20

Total Watts: 1836

Watts/sq.ft.: 0.50

Lumens/sq.ft. : 73.2

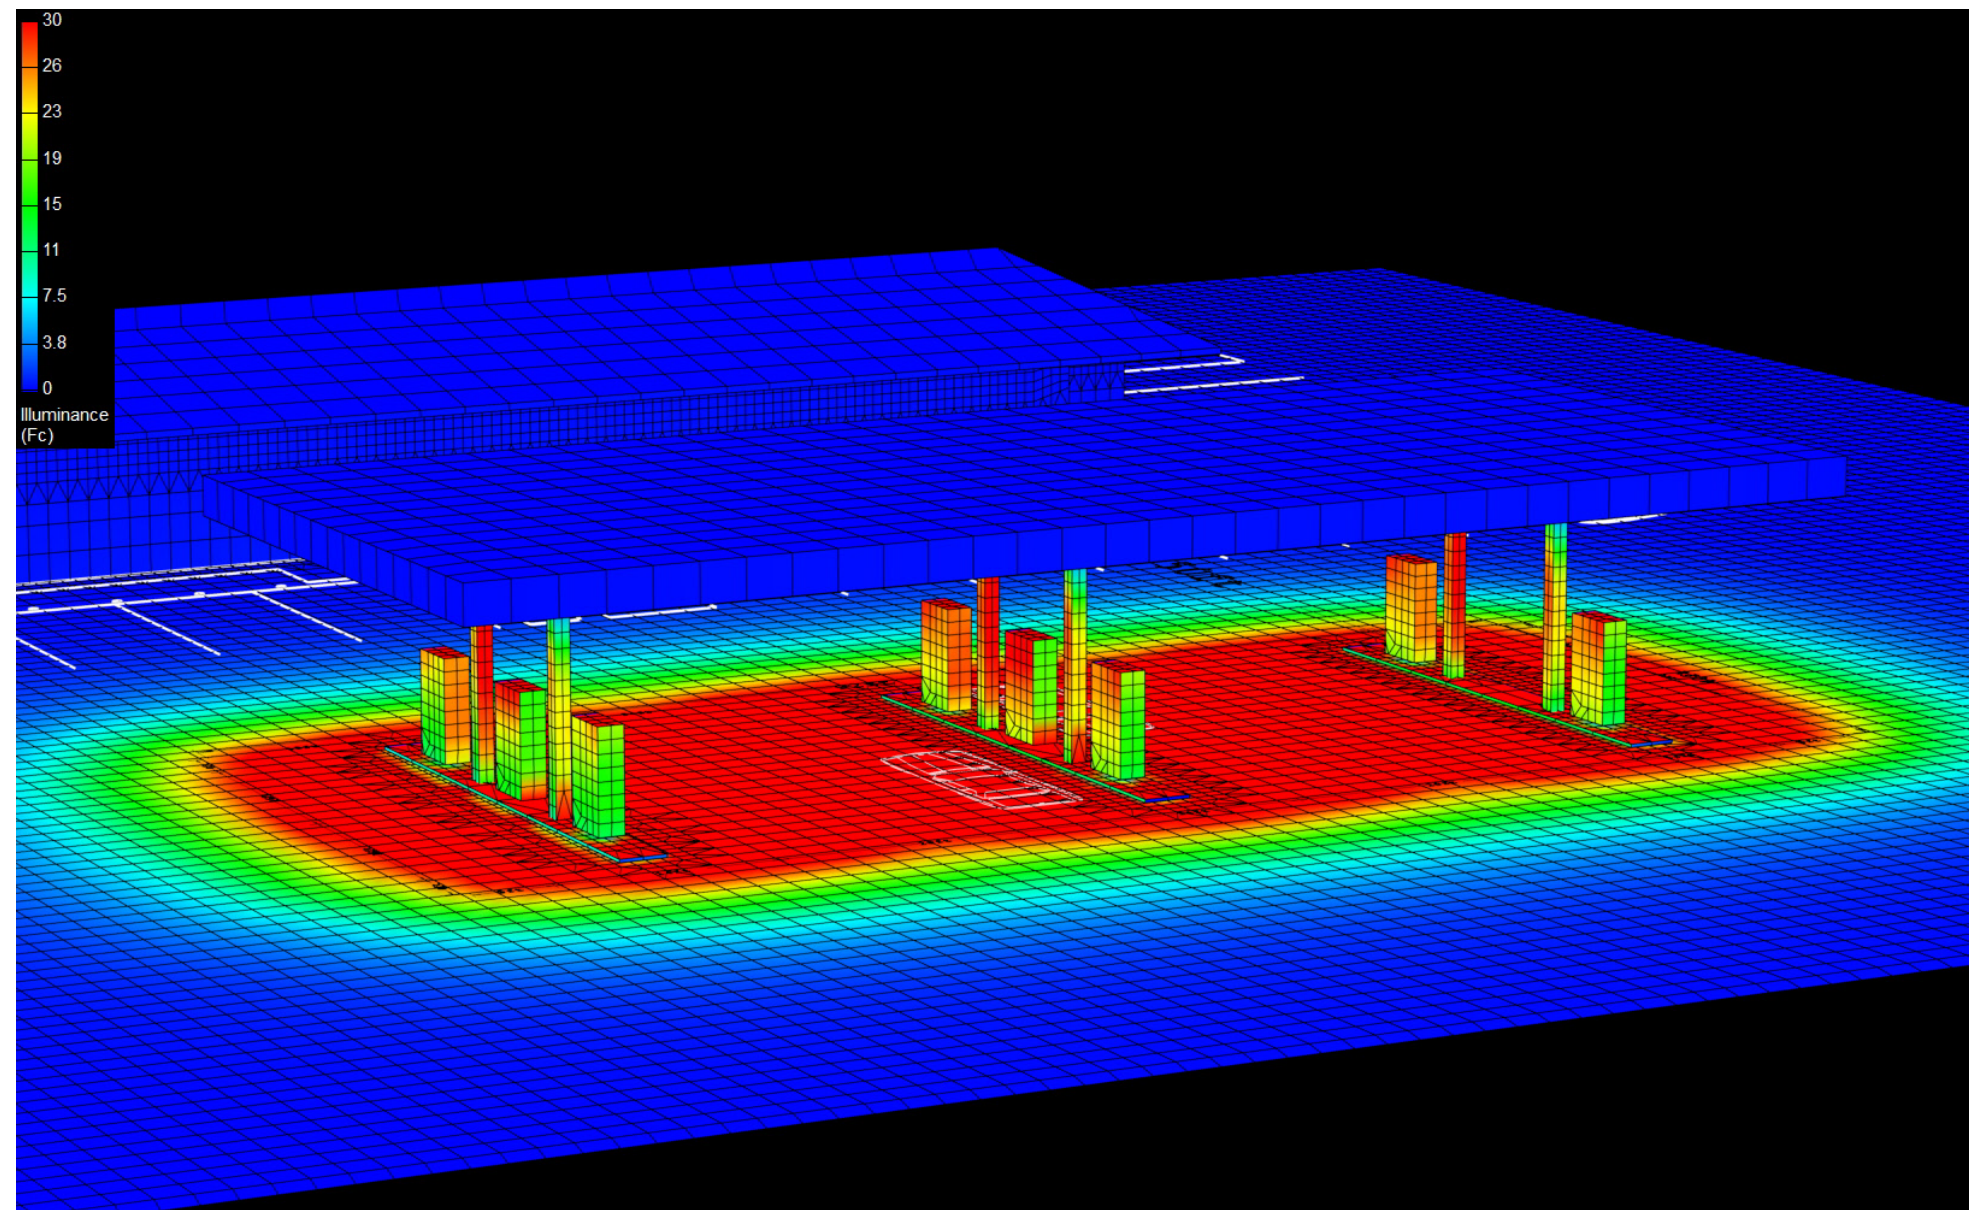

# Canopy Style: 3 x 3 Stacked

Canopy Size: 40' x 92'

Initial Levels at grade and vertically on pumps.

## (18) SCV-LED-15L-SC-50

Fixture Lumens: 14,963

Fixture Watts: 102

Lumens/Watt: 147

Mounting Height: 15'

## Calculation Summary

Canopy Average: 42.91

Pump Average Inner: 27.15


Pump Average Outer: 18.13

Transition Average: 4.20

Total Watts: 1836

Watts/sq.ft.: 0.50

Lumens/sq.ft. : 73.2

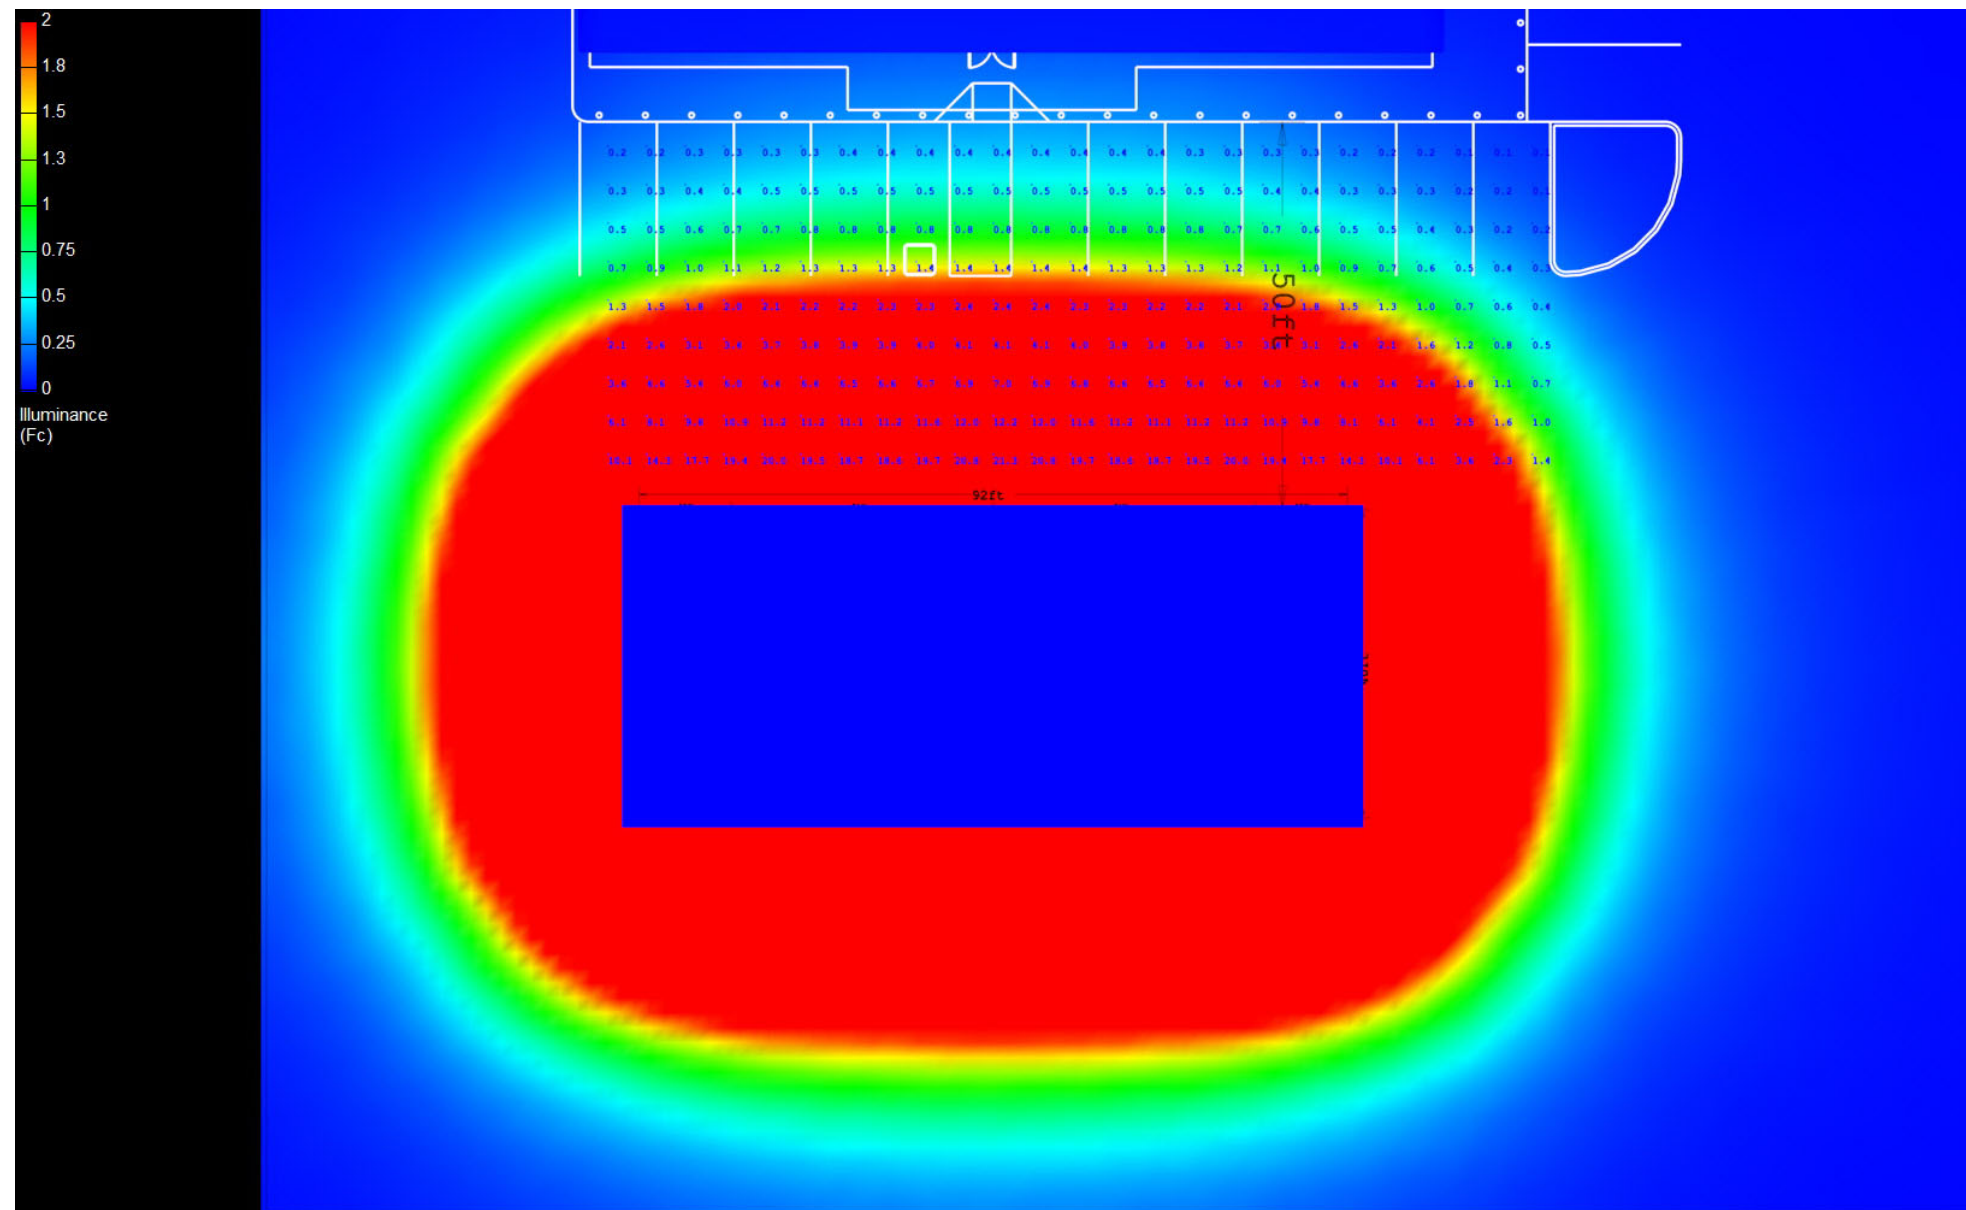

# Canopy Style: 3 x 3 Stacked

Canopy Size: 40' x 92'

Initial Levels at grade and vertically on pumps.

## (18) SCV-LED-15L-SC-50

Fixture Lumens: 14,963

Fixture Watts: 102

Lumens/Watt: 147

Mounting Height: 15'

## Calculation Summary

Canopy Average: 42.91

Pump Average Inner: 27.15

Pump Average Outer: 18.13

Transition Average: 4.20

Total Watts: 1836

Watts/sq.ft.: 0.50

Lumens/sq.ft. : 73.2

