

Canopy Style: 3 x 3 Stacked

Canopy Size: 40' x 92'

Initial Levels at grade and vertically on pumps.

(12) SCV-LED-15L-SC-50

Fixture Lumens: 14,963

Fixture Watts: 102

Lumens/Watt: 147

Mounting Height: 15'

(6) SCV-LED-23L-SCFT-50

Fixture Lumens: 23,101

Fixture Watts: 188

Lumens/Watt: 123

Mounting Height: 15'

Calculation Summary

Canopy Average: 45.30

Pump Average Inner: 27.81


Pump Average Outer: 18.28

Transition Average: 9.29

Total Watts: 2352

Watts/sq.ft.: 0.64

Lumens/sq.ft. : 86.5

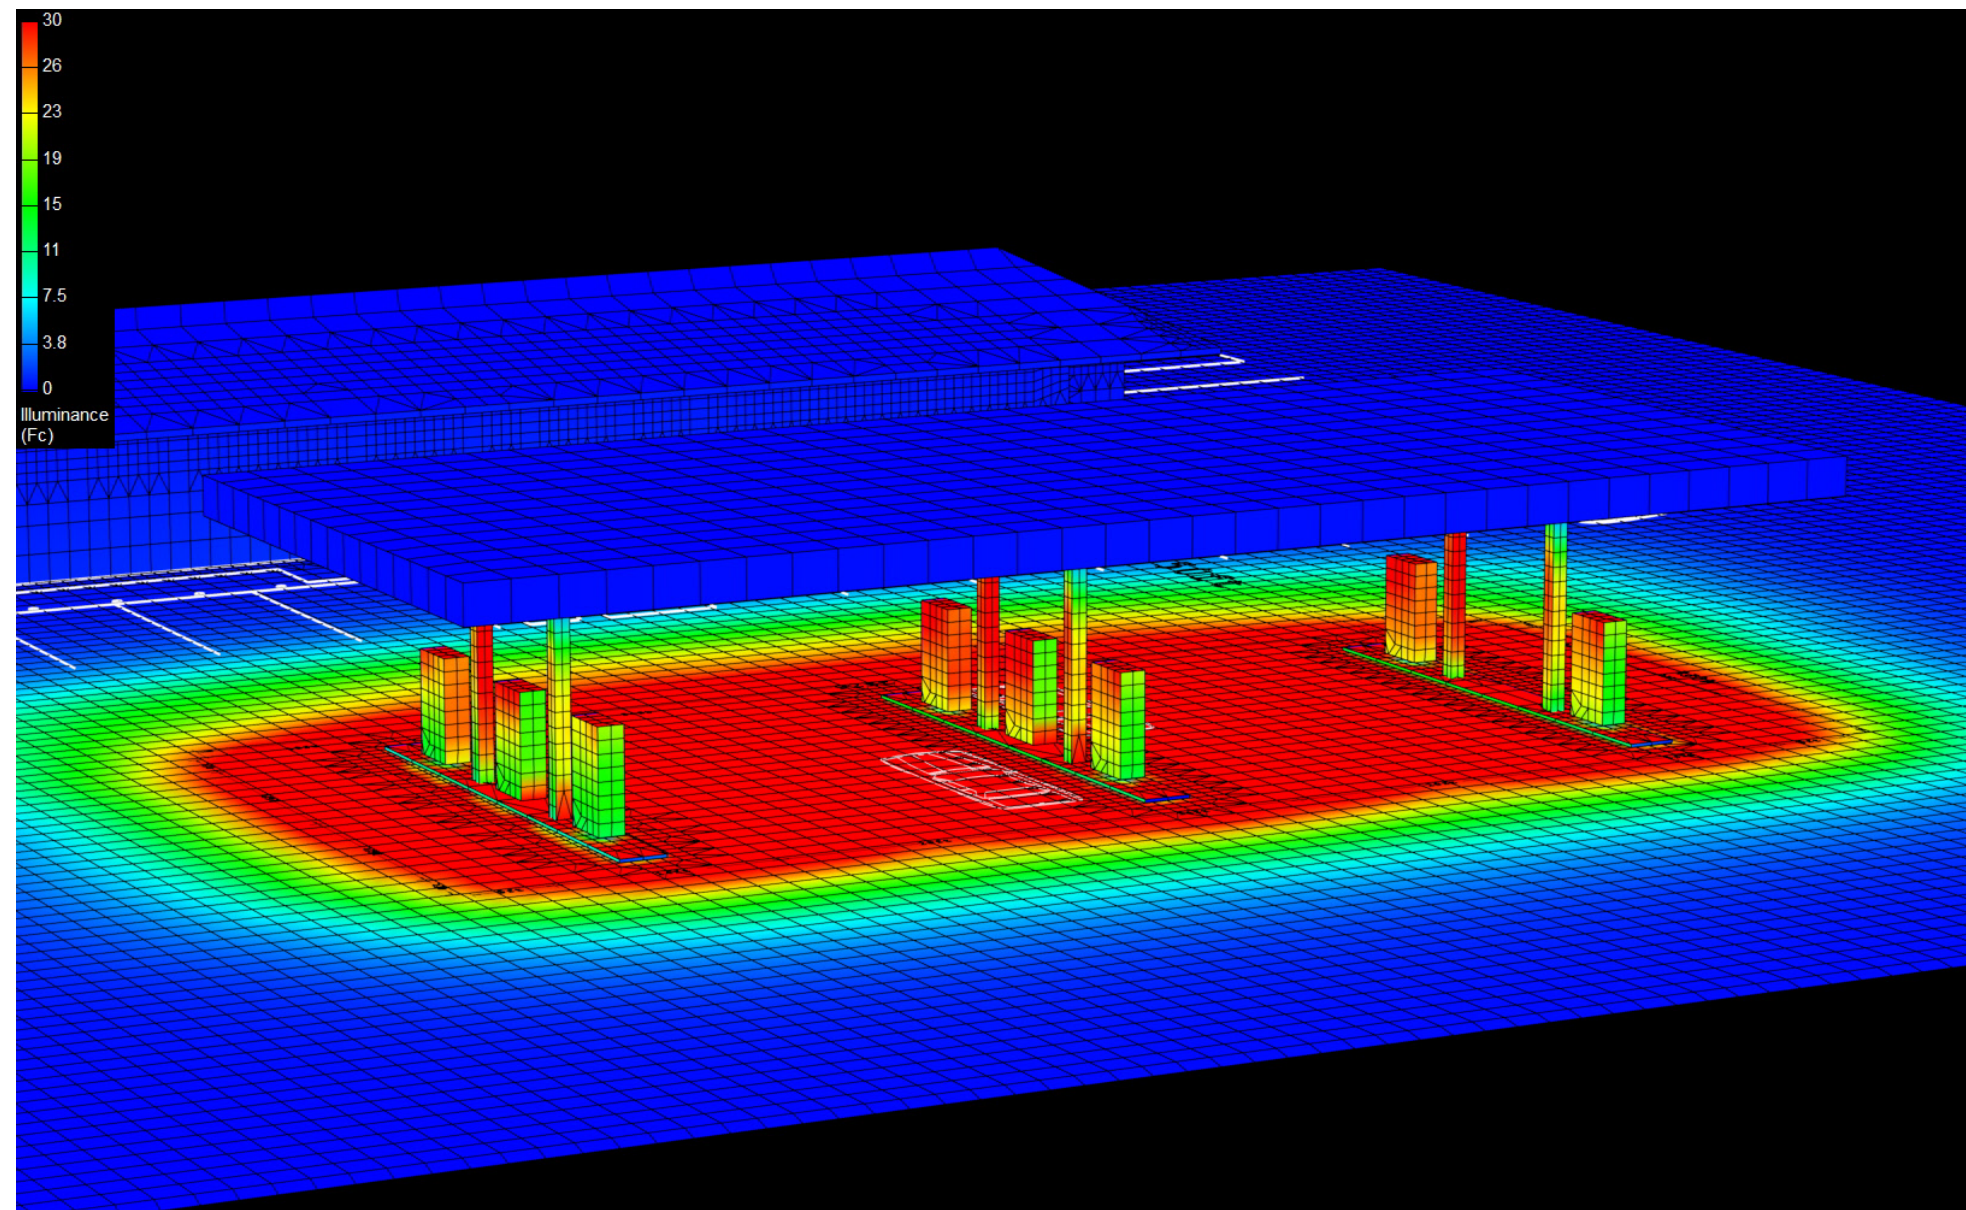

Canopy Style: 3 x 3 Stacked

Canopy Size: 40' x 92'

Initial Levels at grade and vertically on pumps.

(12) SCV-LED-15L-SC-50

Fixture Lumens: 14,963

Fixture Watts: 102 L

umens/Watt: 147

Mounting Height: 15'

(6) SCV-LED-23L-SCFT-50

Fixture Lumens: 23,101

Fixture Watts: 188

Lumens/Watt: 123

Mounting Height: 15'

Calculation Summary

Canopy Average: 45.30

Pump Average Inner: 27.81


Pump Average Outer: 18.28

Transition Average: 9.29

Total Watts: 2352

Watts/sq.ft.: 0.64

Lumens/sq.ft. : 86.5

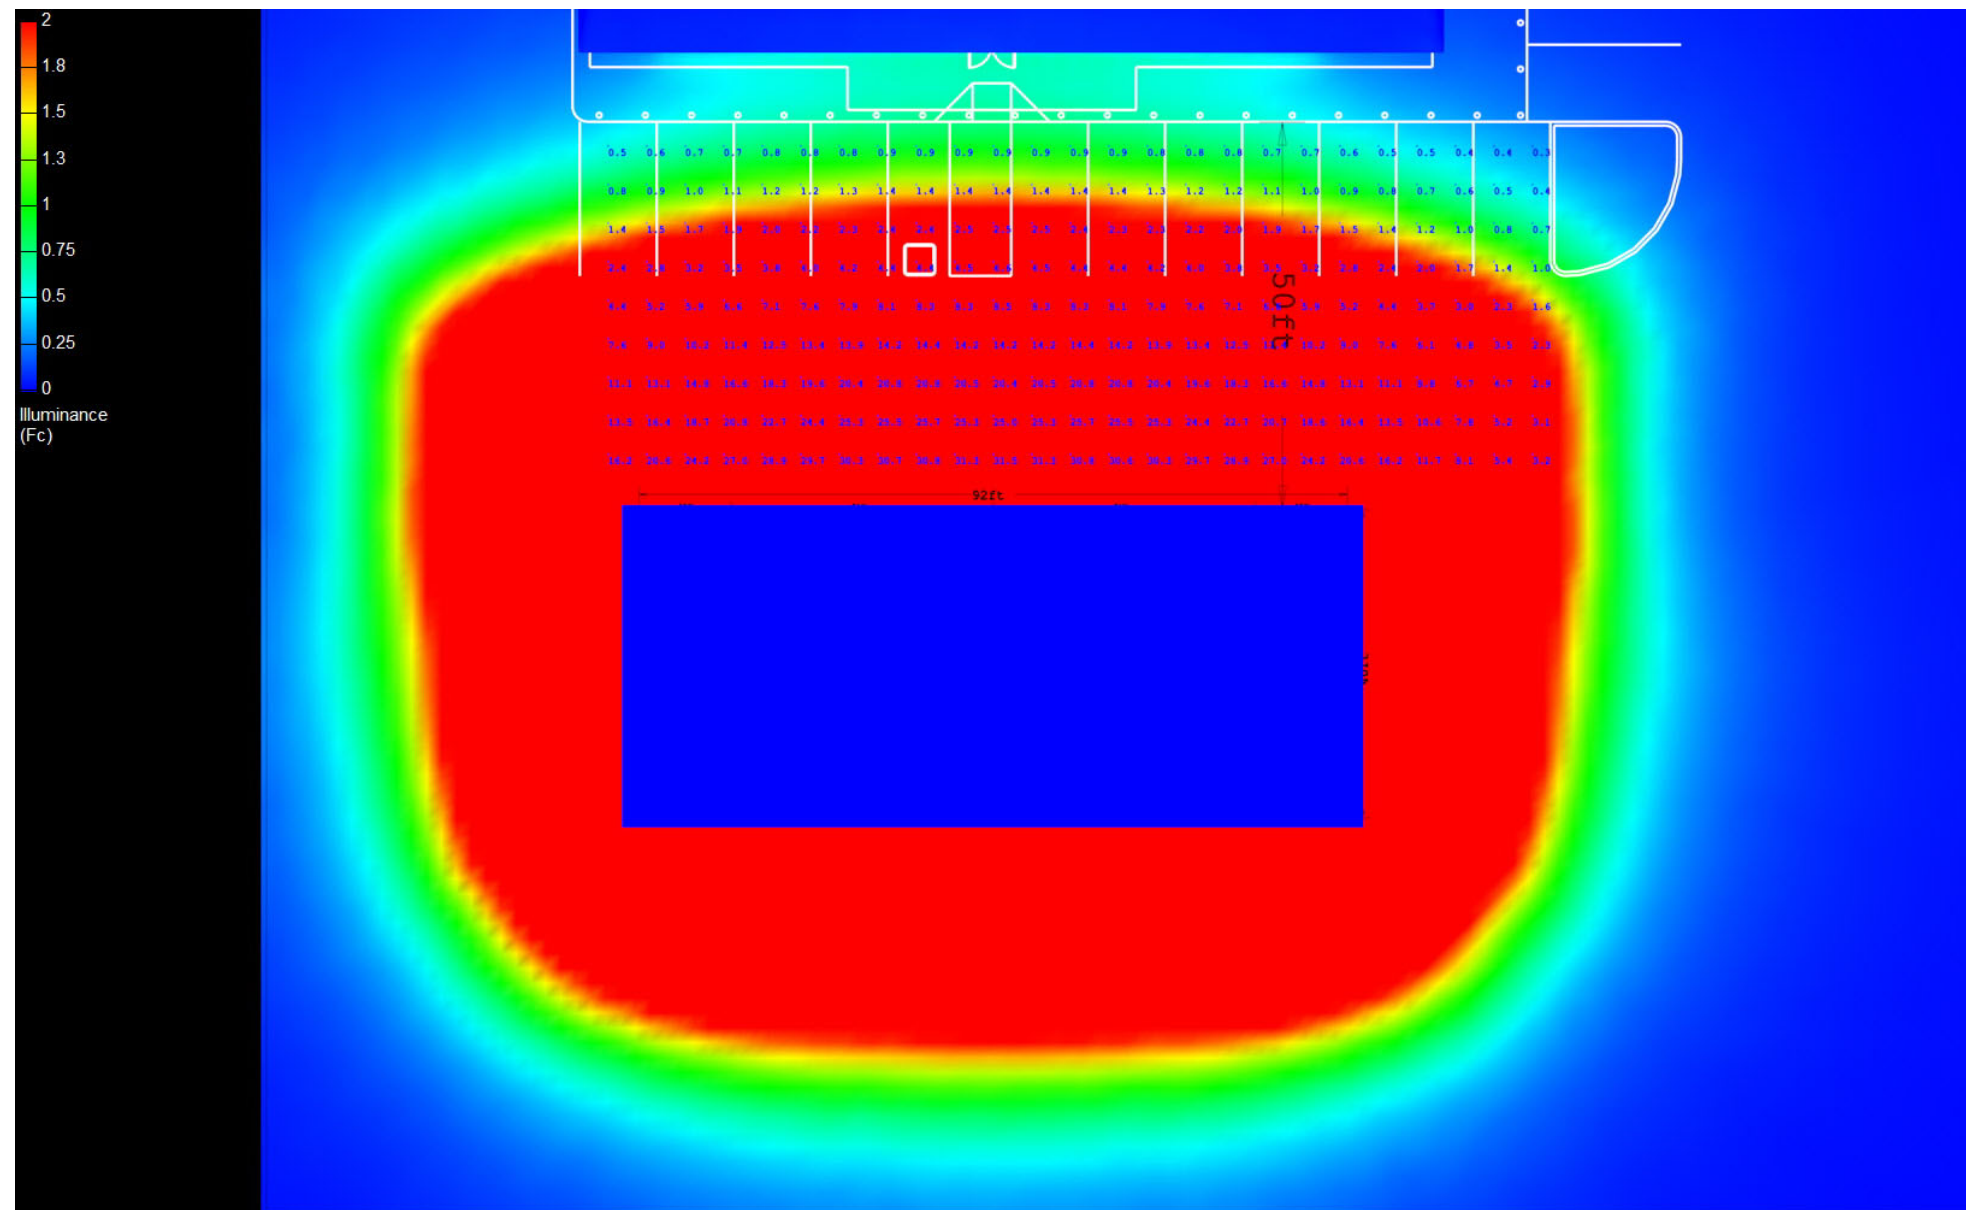

Canopy Style: 3 x 3 Stacked

Canopy Size: 40' x 92'

Initial Levels at grade and vertically on pumps.

(12) SCV-LED-15L-SC-50

Fixture Lumens: 14,963

Fixture Watts: 102

Lumens/Watt: 147

Mounting Height: 15'

(6) SCV-LED-23L-SCFT-50

Fixture Lumens: 23,101

Fixture Watts: 188

Lumens/Watt: 123

Mounting Height: 15'

Calculation Summary

Canopy Average: 45.30

Pump Average Inner: 27.81

Pump Average Outer: 18.28

Transition Average: 9.29

Total Watts: 2352

Watts/sq.ft.: 0.64

Lumens/sq.ft. : 86.5

