

Canopy Style: 3 x 3 Stacked

Canopy Size: 40' x 92'

Initial Levels at grade and vertically on pumps.

(12) SCV-LED-15L-SC-50

Fixture Lumens: 14,963

Fixture Watts: 102

Lumens/Watt: 147

Mounting Height: 15'

Calculation Summary

Canopy Average: 28.23

Pump Average Inner: 12.92


Pump Average Outer: 17.77

Transition Average: 2.72

Total Watts: 1224

Watts/sq.ft.: 0.33

Lumens/sq.ft. : 48.8

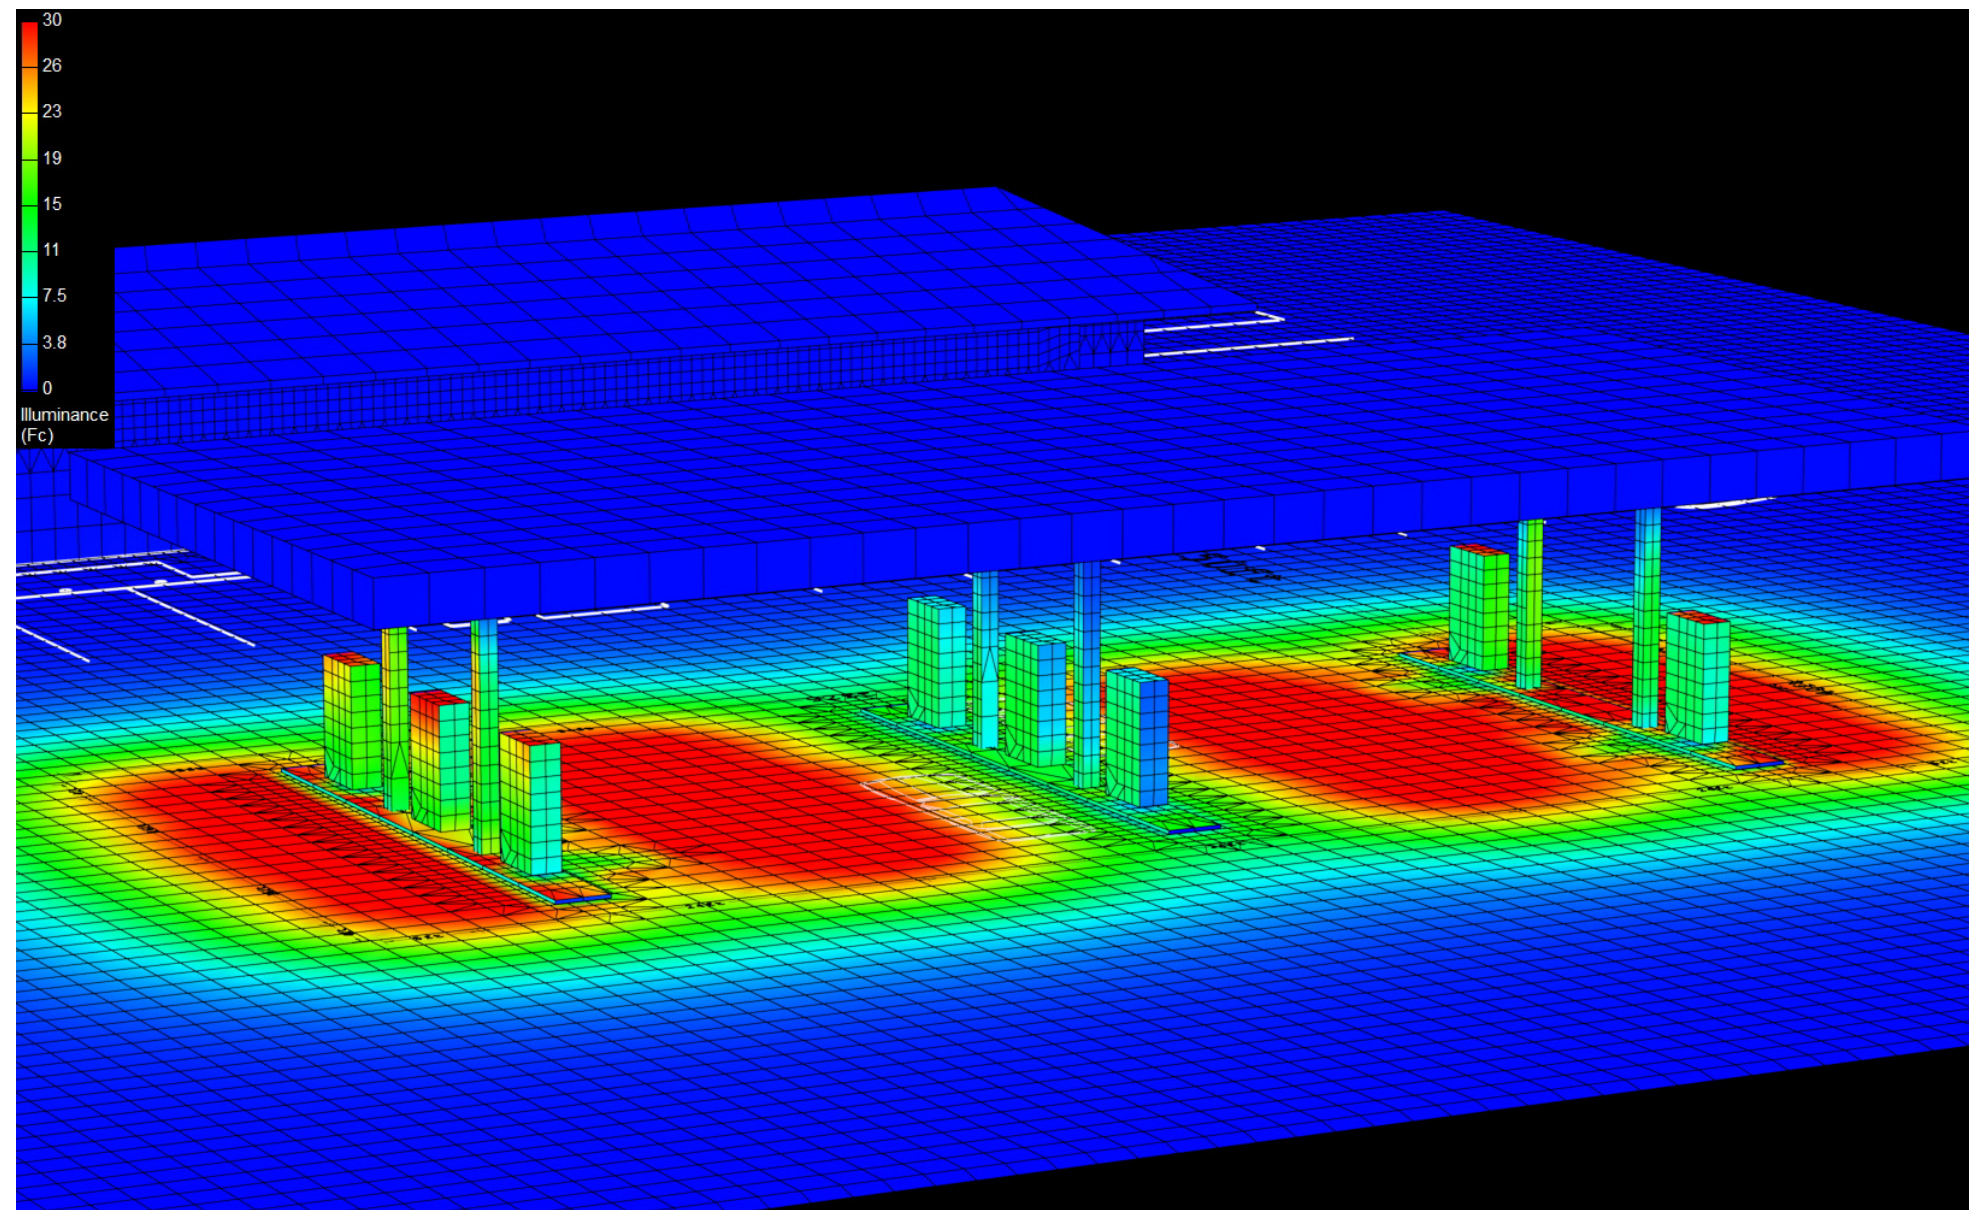

Canopy Style: 3 x 3 Stacked

Canopy Size: 40' x 92'

Initial Levels at grade and vertically on pumps.

(12) SCV-LED-15L-SC-50

Fixture Lumens: 14,963

Fixture Watts: 102

Lumens/Watt: 147

Mounting Height: 15'

Calculation Summary

Canopy Average: 28.23

Pump Average Inner: 12.92


Pump Average Outer: 17.77

Transition Average: 2.72

Total Watts: 1224

Watts/sq.ft.: 0.33

Lumens/sq.ft. : 48.8

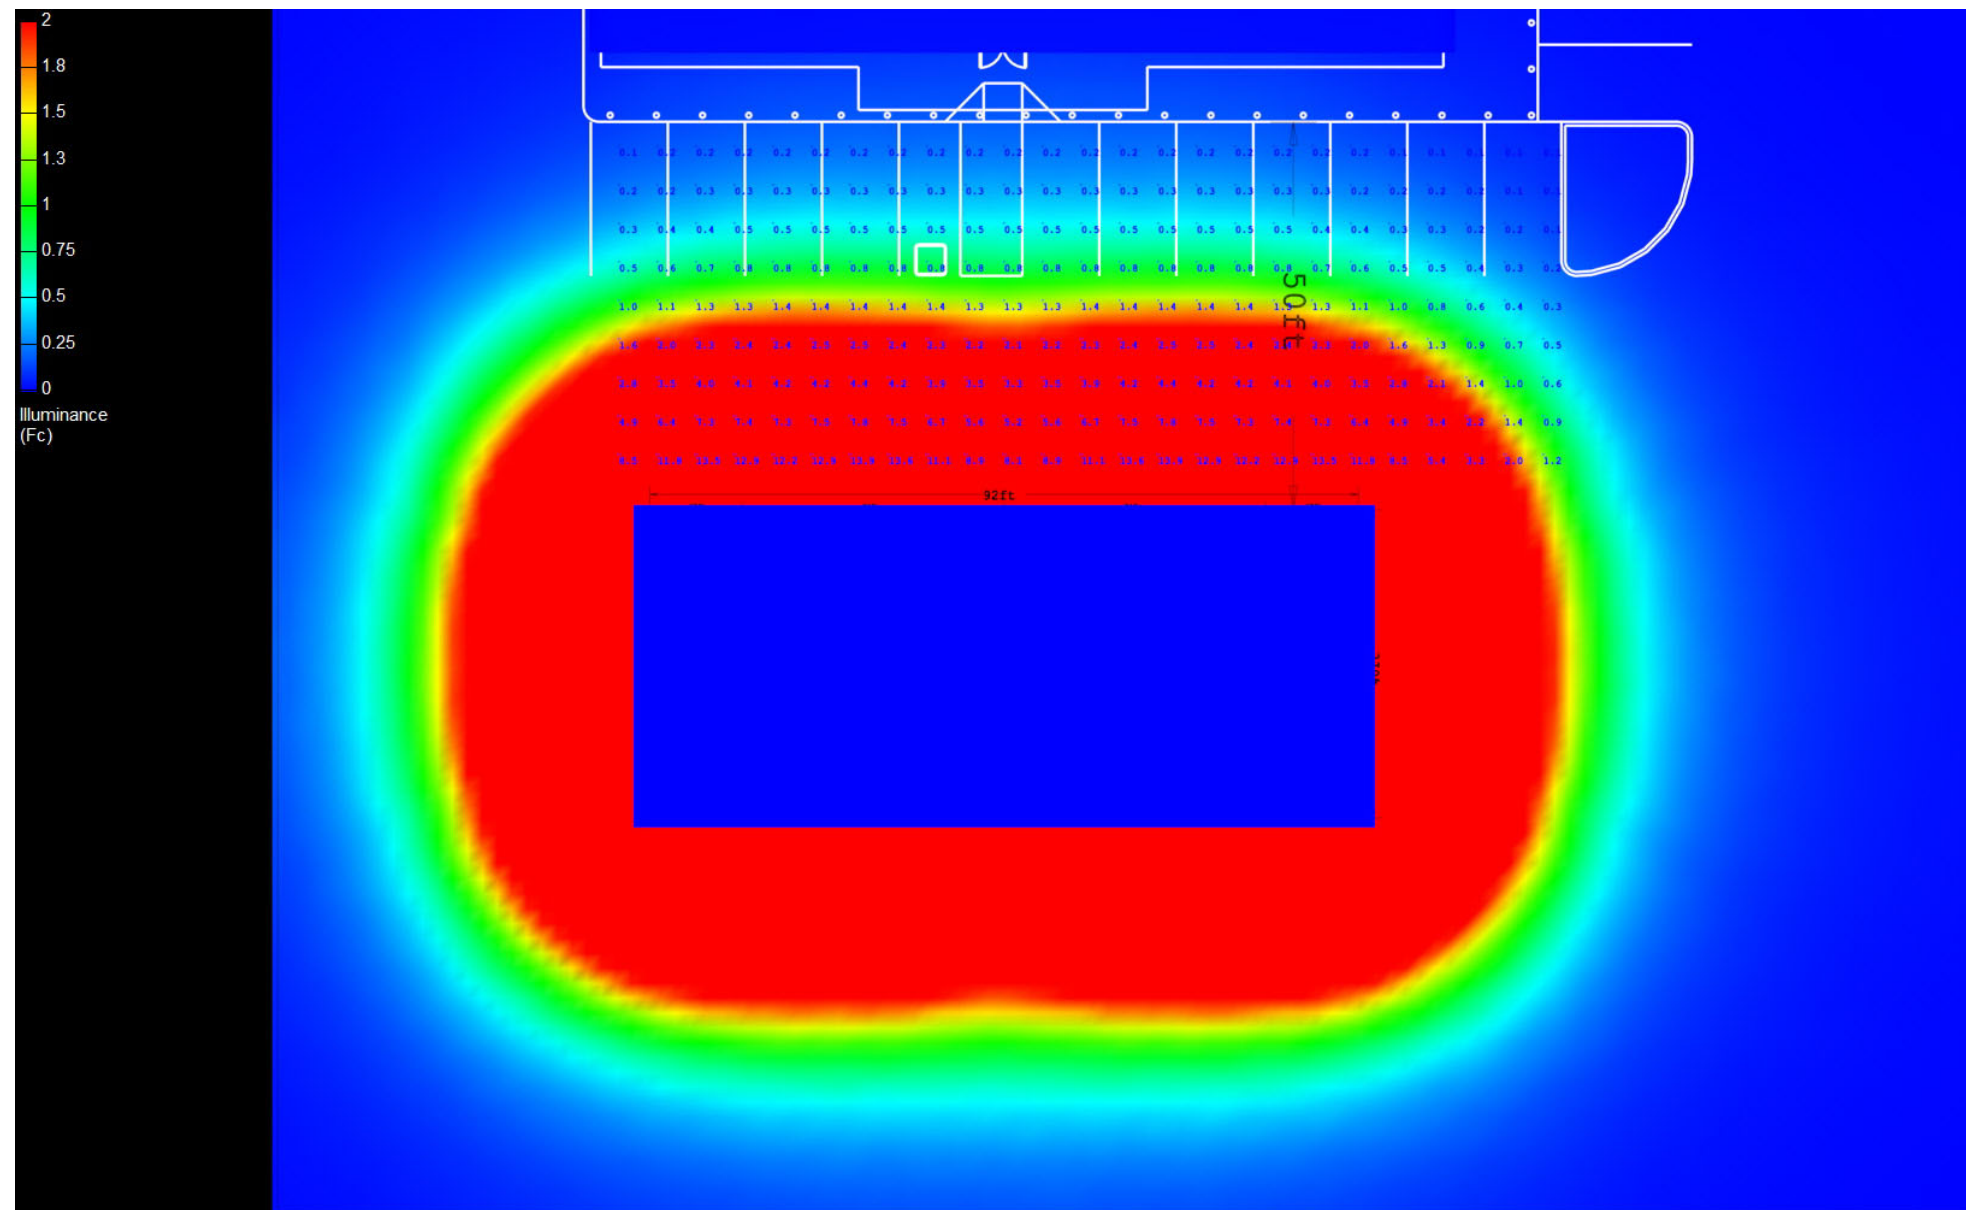

Canopy Style: 3 x 3 Stacked

Canopy Size: 40' x 92'

Initial Levels at grade and vertically on pumps.

(12) SCV-LED-15L-SC-50

Fixture Lumens: 14,963

Fixture Watts: 102

Lumens/Watt: 147

Mounting Height: 15'

Calculation Summary

Canopy Average: 28.23

Pump Average Inner: 12.92

Pump Average Outer: 17.77

Transition Average: 2.72

Total Watts: 1224

Watts/sq.ft.: 0.33

Lumens/sq.ft. : 48.8

