

Canopy Style: 3 x 3 Stacked

Canopy Size: 40' x 92'

Initial Levels at grade and vertically on pumps.

(18) SCV-LED-20L-SC-50

Fixture Lumens: 20,234

Fixture Watts: 133

Lumens/Watt: 152

Mounting Height: 15'

Calculation Summary

Canopy Average: 57.99

Pump Average Inner: 36.74


Pump Average Outer: 24.51

Transition Average: 5.61

Total Watts: 2394

Watts/sq.ft.: 0.65

Lumens/sq.ft. : 99

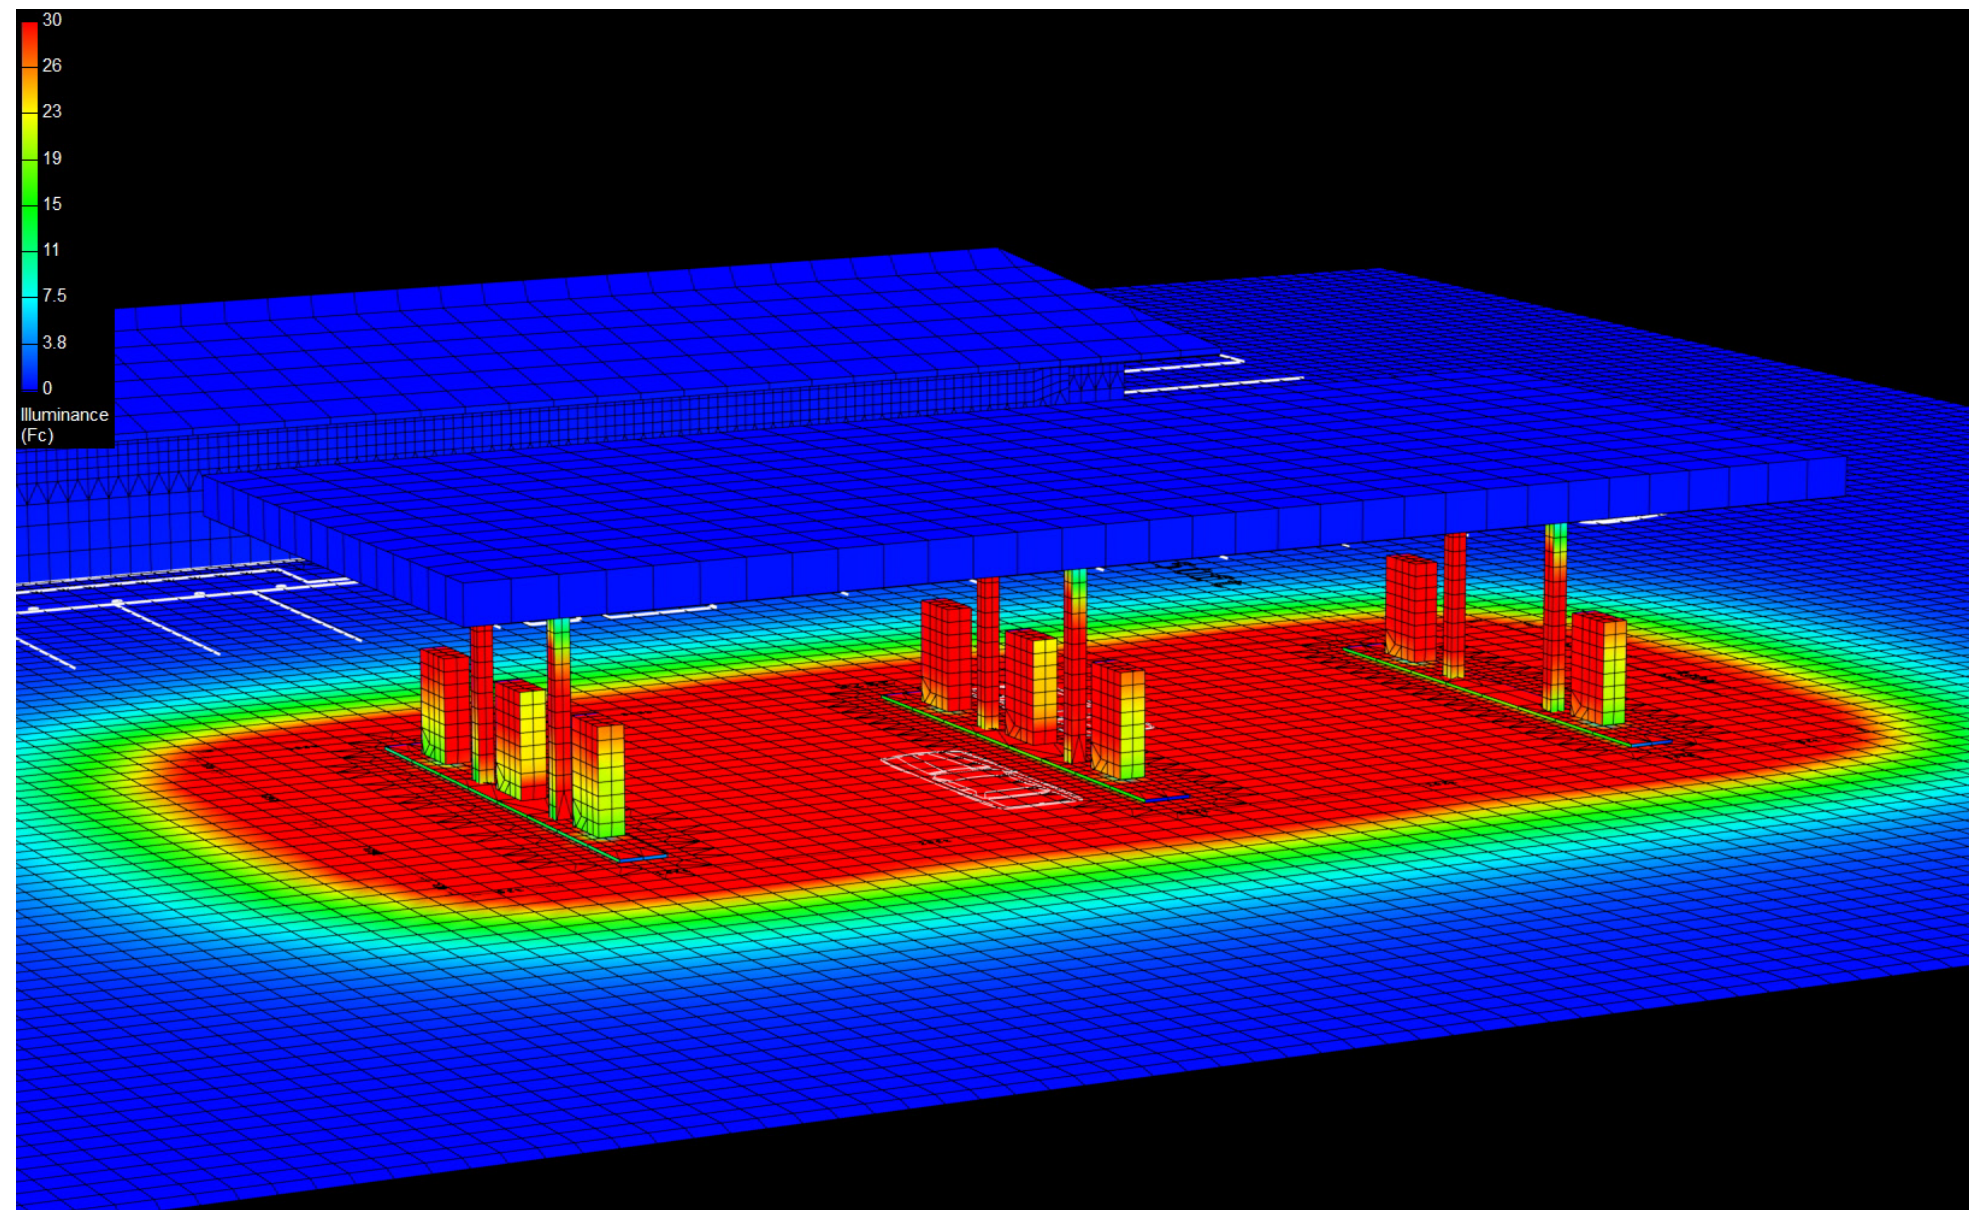

Canopy Style: 3 x 3 Stacked

Canopy Size: 40' x 92'

Initial Levels at grade and vertically on pumps.

(18) SCV-LED-20L-SC-50

Fixture Lumens: 20,234

Fixture Watts: 133

Lumens/Watt: 152

Mounting Height: 15'

Calculation Summary

Canopy Average: 57.99

Pump Average Inner: 36.74


Pump Average Outer: 24.51

Transition Average: 5.61

Total Watts: 2394

Watts/sq.ft.: 0.65

Lumens/sq.ft. : 99

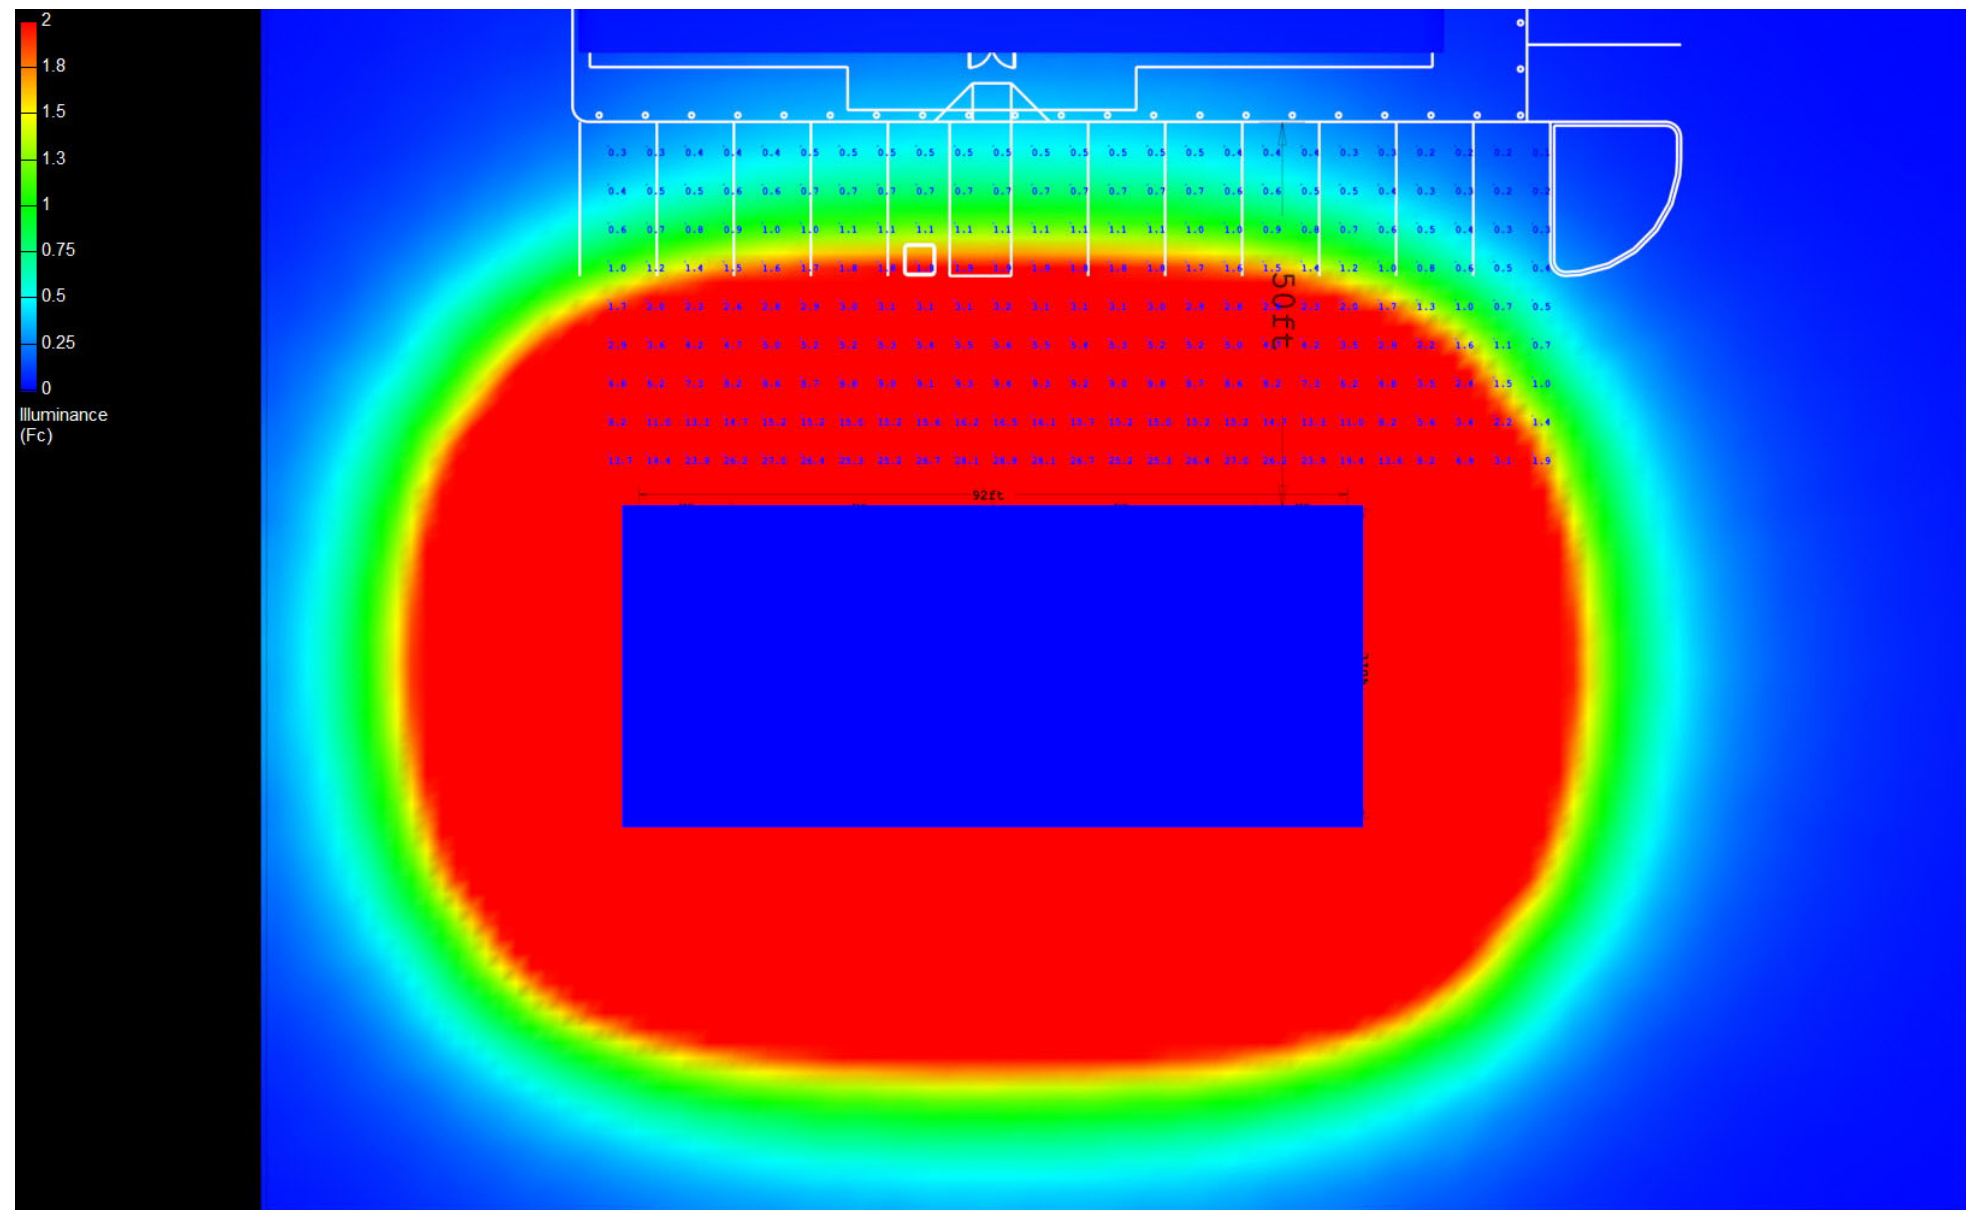

Canopy Style: 3 x 3 Stacked

Canopy Size: 40' x 92'

Initial Levels at grade and vertically on pumps.

(18) SCV-LED-20L-SC-50

Fixture Lumens: 20,234

Fixture Watts: 133

Lumens/Watt: 152

Mounting Height: 15'

Calculation Summary

Canopy Average: 57.99

Pump Average Inner: 36.74

Pump Average Outer: 24.51

Transition Average: 5.61

Total Watts: 2394

Watts/sq.ft.: 0.65

Lumens/sq.ft. : 99

