

# Canopy Style: 3 x 3 Stacked

Canopy Size: 40' x 92'

Initial Levels at grade and vertically on pumps.

## (12) SCV-LED-20L-SC-50

Fixture Lumens: 20,234

Fixture Watts: 133

Lumens/Watt: 152

Mounting Height: 15'

## Calculation Summary

Canopy Average: 38.15

Pump Average Inner: 17.52


Pump Average Outer: 24.00

Transition Average: 3.69

Total Watts: 1596

Watts/sq.ft.: 0.43

Lumens/sq.ft. : 65.9

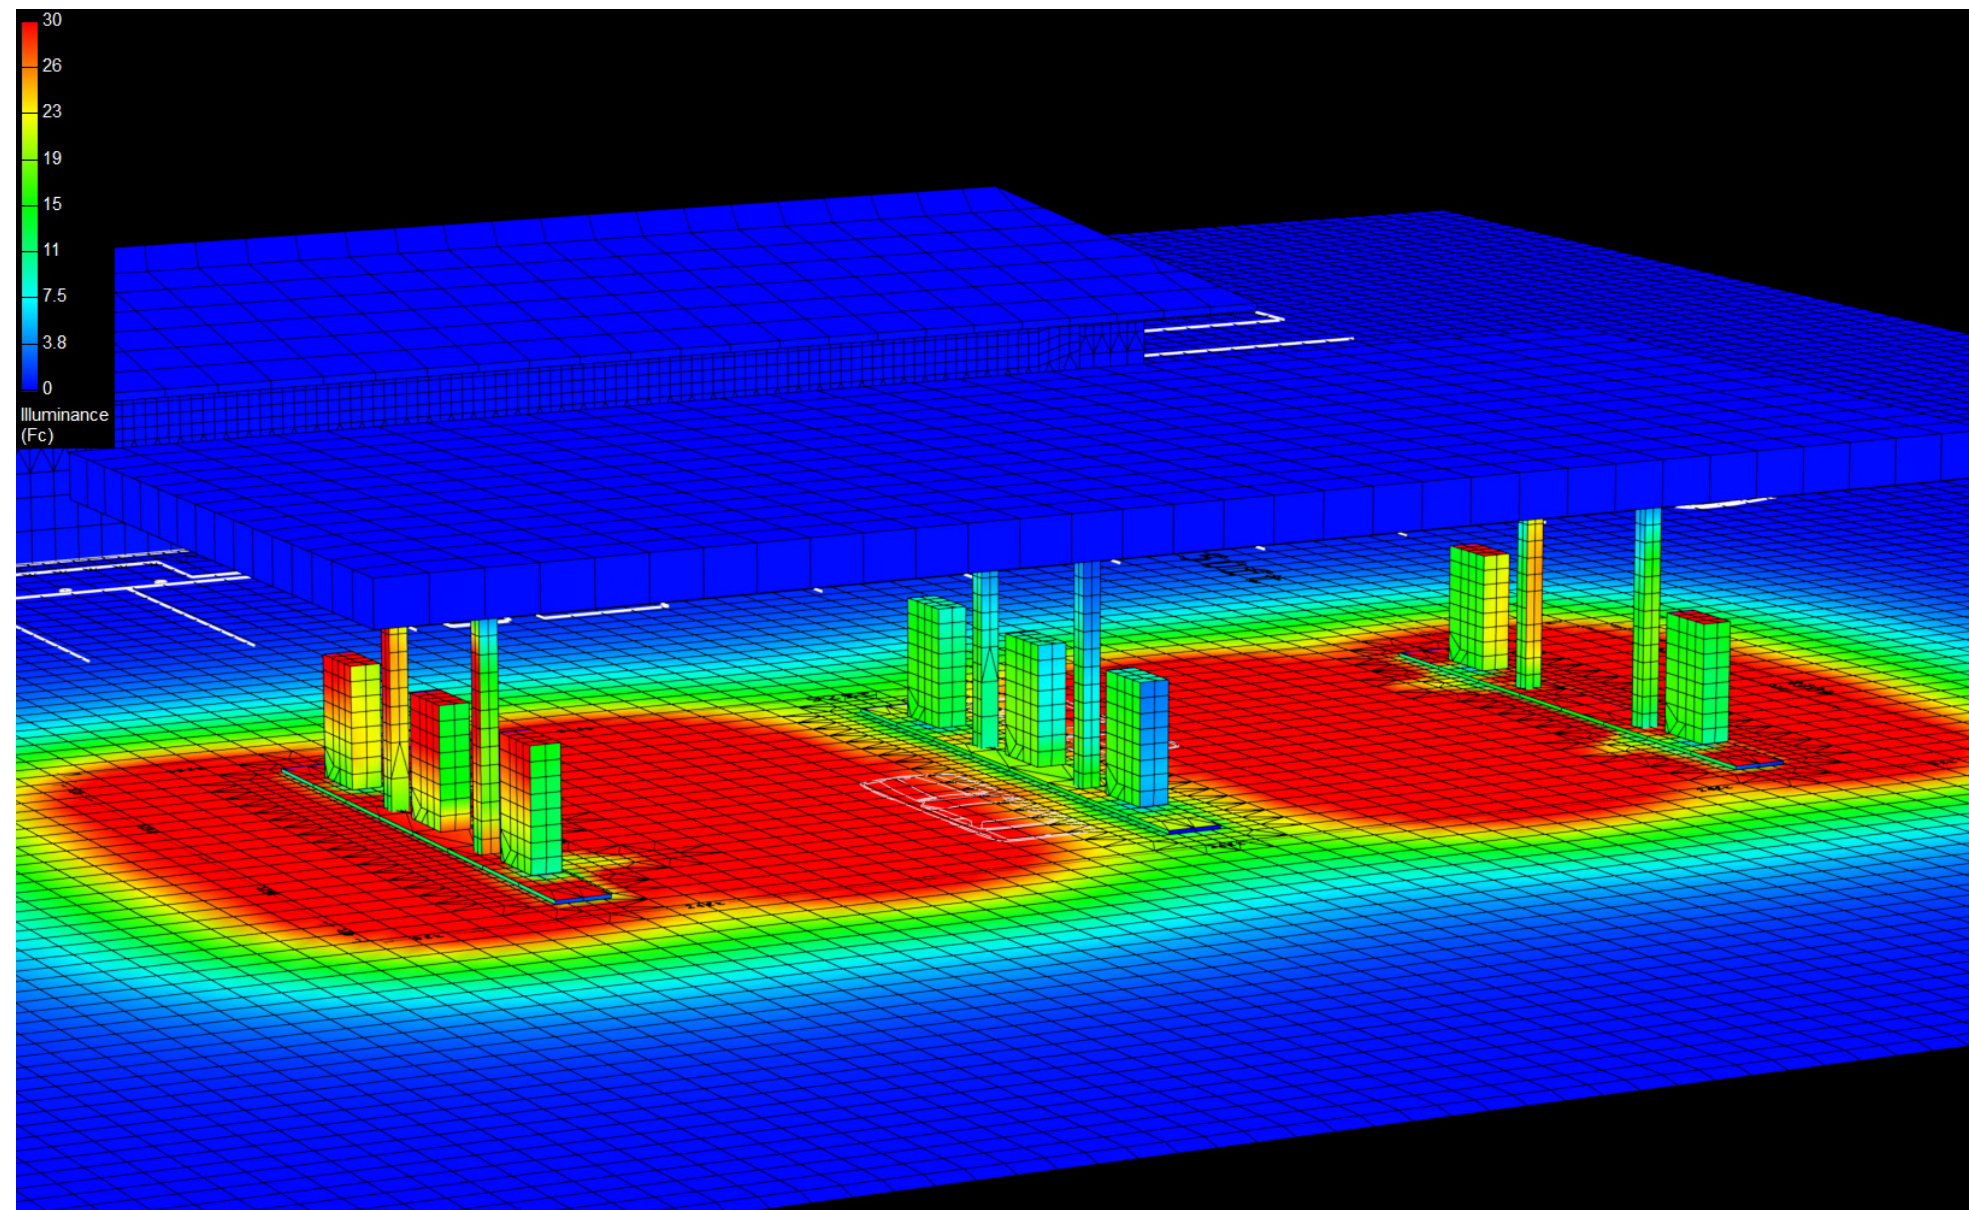



# Canopy Style: 3 x 3 Stacked

Canopy Size: 40' x 92'

Initial Levels at grade and vertically on pumps.

## (12) SCV-LED-20L-SC-50

Fixture Lumens: 20,234

Fixture Watts: 133

Lumens/Watt: 152

Mounting Height: 15'

## Calculation Summary

Canopy Average: 38.15

Pump Average Inner: 17.52


Pump Average Outer: 24.00

Transition Average: 3.69

Total Watts: 1596

Watts/sq.ft.: 0.43

Lumens/sq.ft. : 65.9

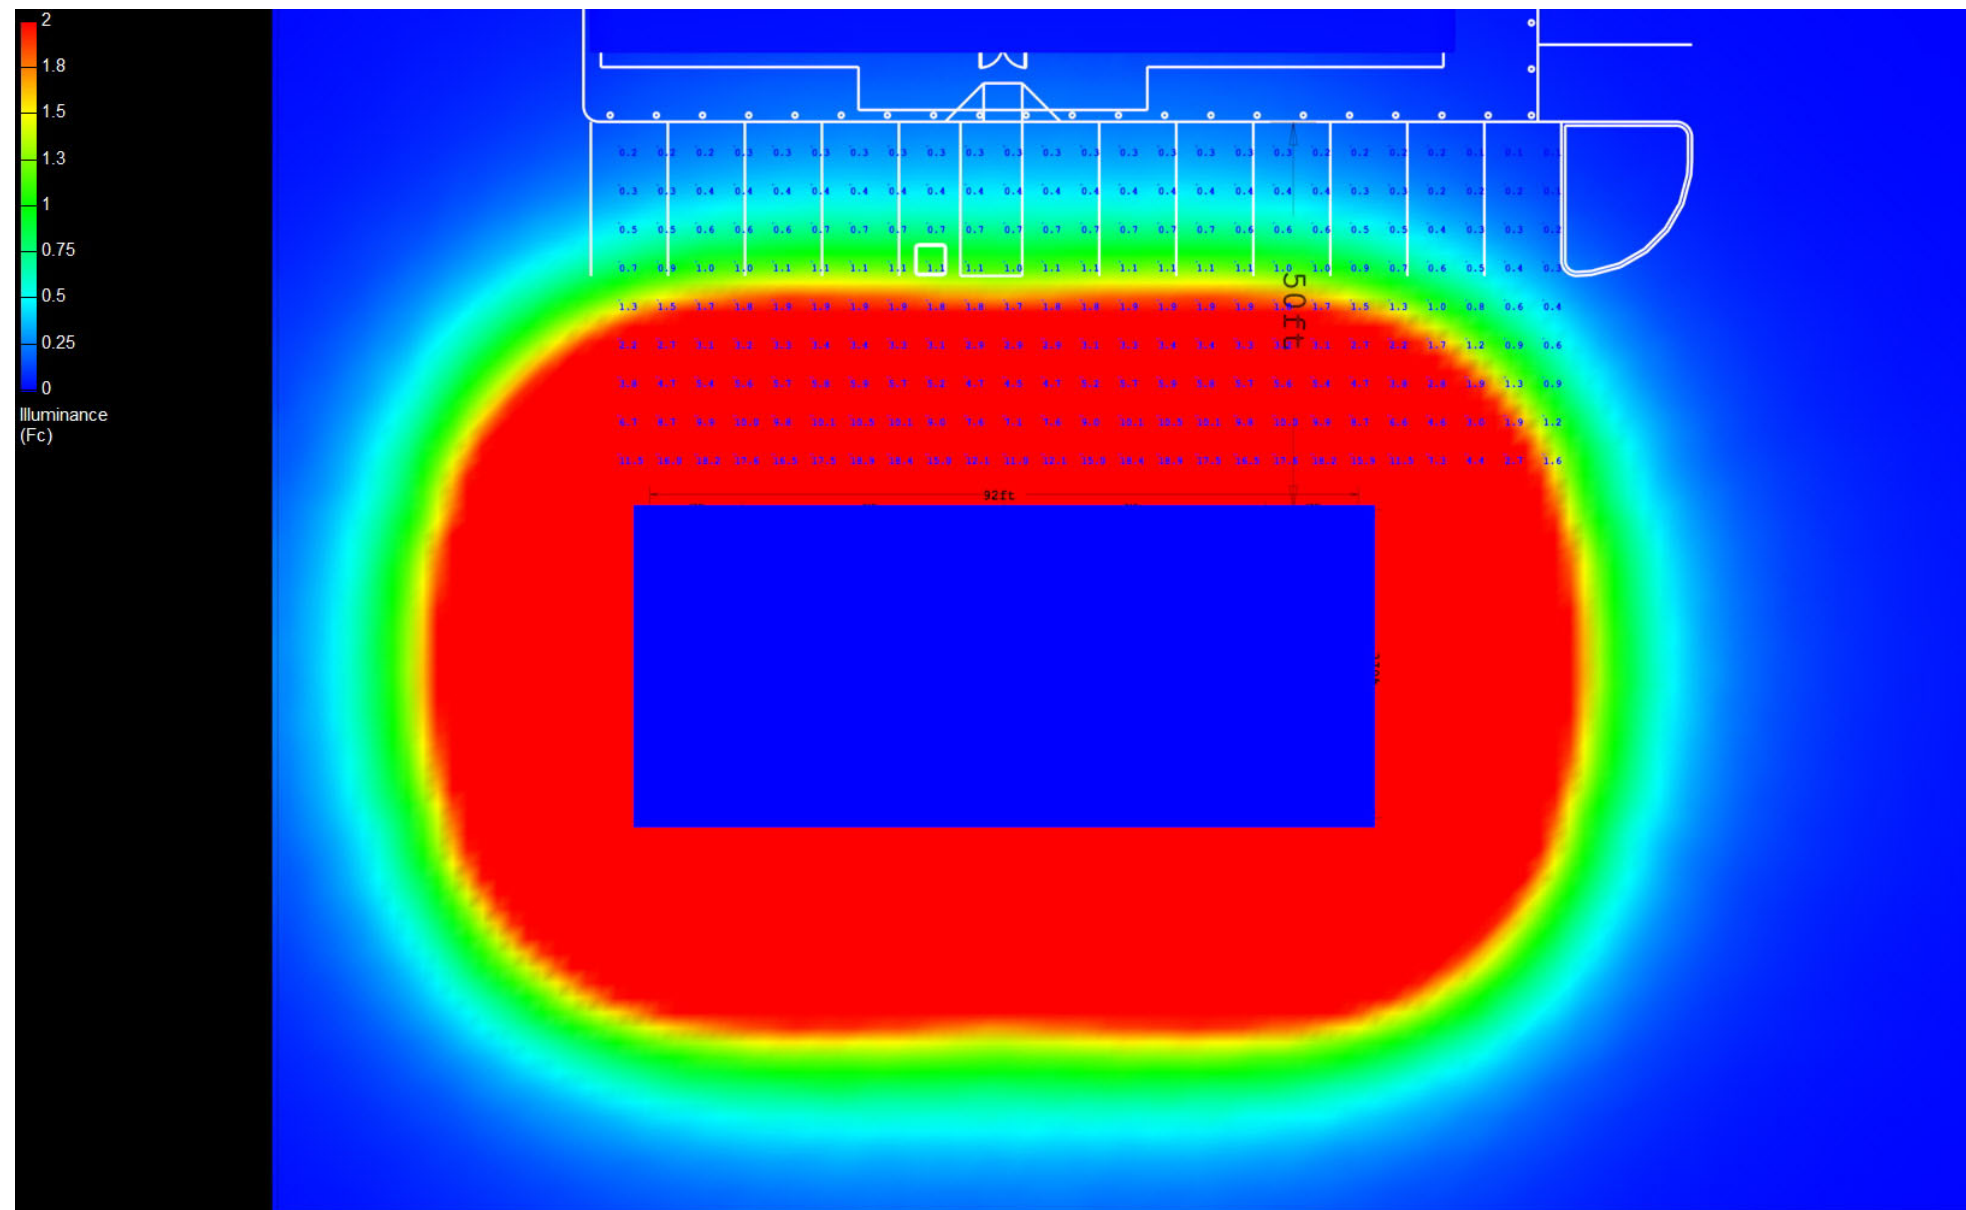

# Canopy Style: 3 x 3 Stacked

Canopy Size: 40' x 92'

Initial Levels at grade and vertically on pumps.

## (12) SCV-LED-20L-SC-50

Fixture Lumens: 20,234

Fixture Watts: 133

Lumens/Watt: 152

Mounting Height: 15'

## Calculation Summary

Canopy Average: 38.15

Pump Average Inner: 17.52

Pump Average Outer: 24.00

Transition Average: 3.69

Total Watts: 1596

Watts/sq.ft.: 0.43

Lumens/sq.ft. : 65.9

