

Canopy Style: 3 x 3 Stacked

Canopy Size: 40' x 92'

Initial Levels at grade and vertically on pumps.

(18) SCV-LED-23L-SC-50

Fixture Lumens: 23,284

Fixture Watts: 155

Lumens/Watt: 150

Mounting Height: 15'

Calculation Summary

Canopy Average: 66.76

Pump Average Inner: 42.25


Pump Average Outer: 28.21

Transition Average: 6.46

Total Watts: 2790

Watts/sq.ft.: 0.76

Lumens/sq.ft. : 113.9

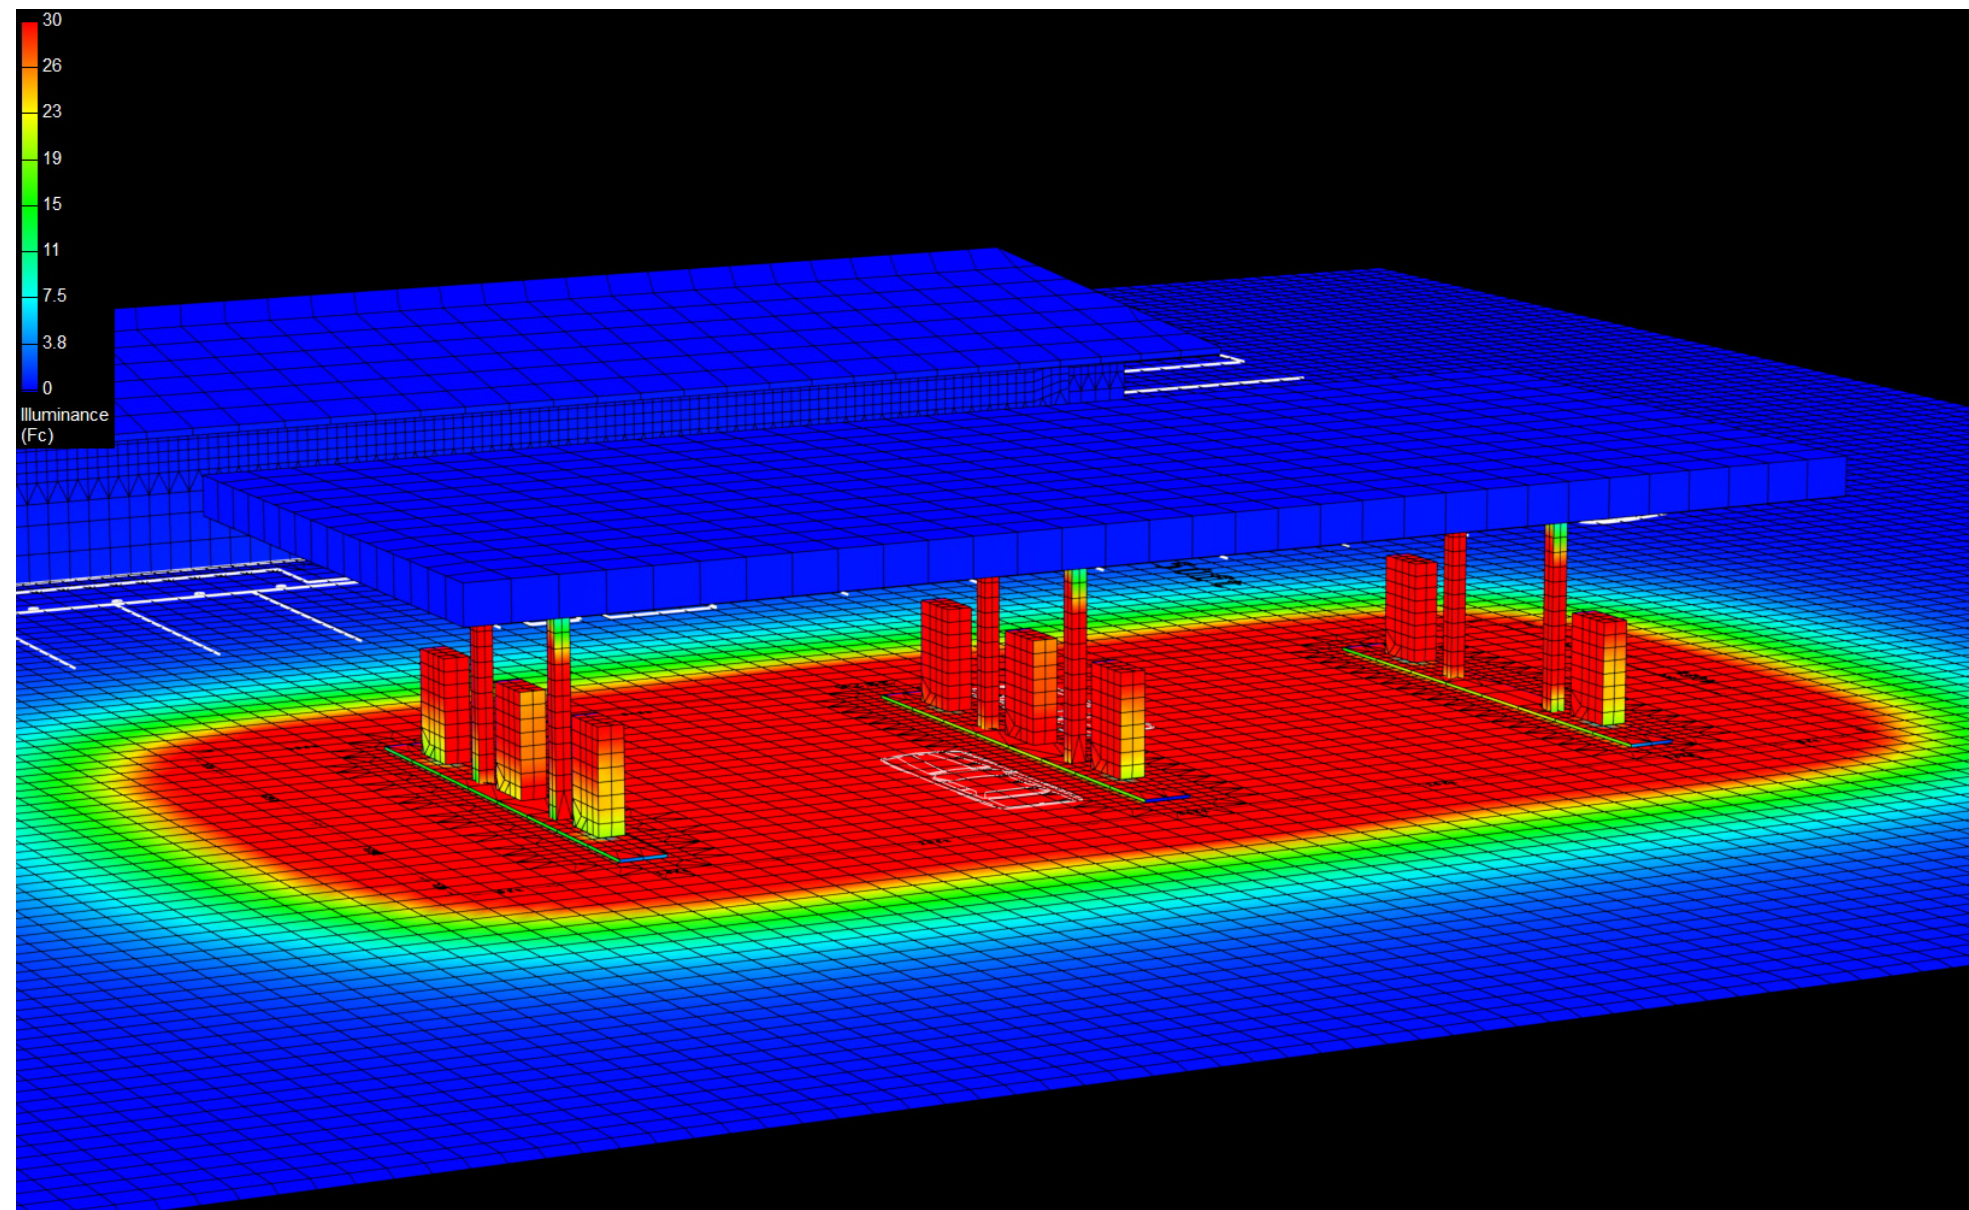

Canopy Style: 3 x 3 Stacked

Canopy Size: 40' x 92'

Initial Levels at grade and vertically on pumps.

(18) SCV-LED-23L-SC-50

Fixture Lumens: 23,284

Fixture Watts: 155

Lumens/Watt: 150

Mounting Height: 15'

Calculation Summary

Canopy Average: 66.76

Pump Average Inner: 42.25


Pump Average Outer: 28.21

Transition Average: 6.46

Total Watts: 2790

Watts/sq.ft.: 0.76

Lumens/sq.ft. : 113.9

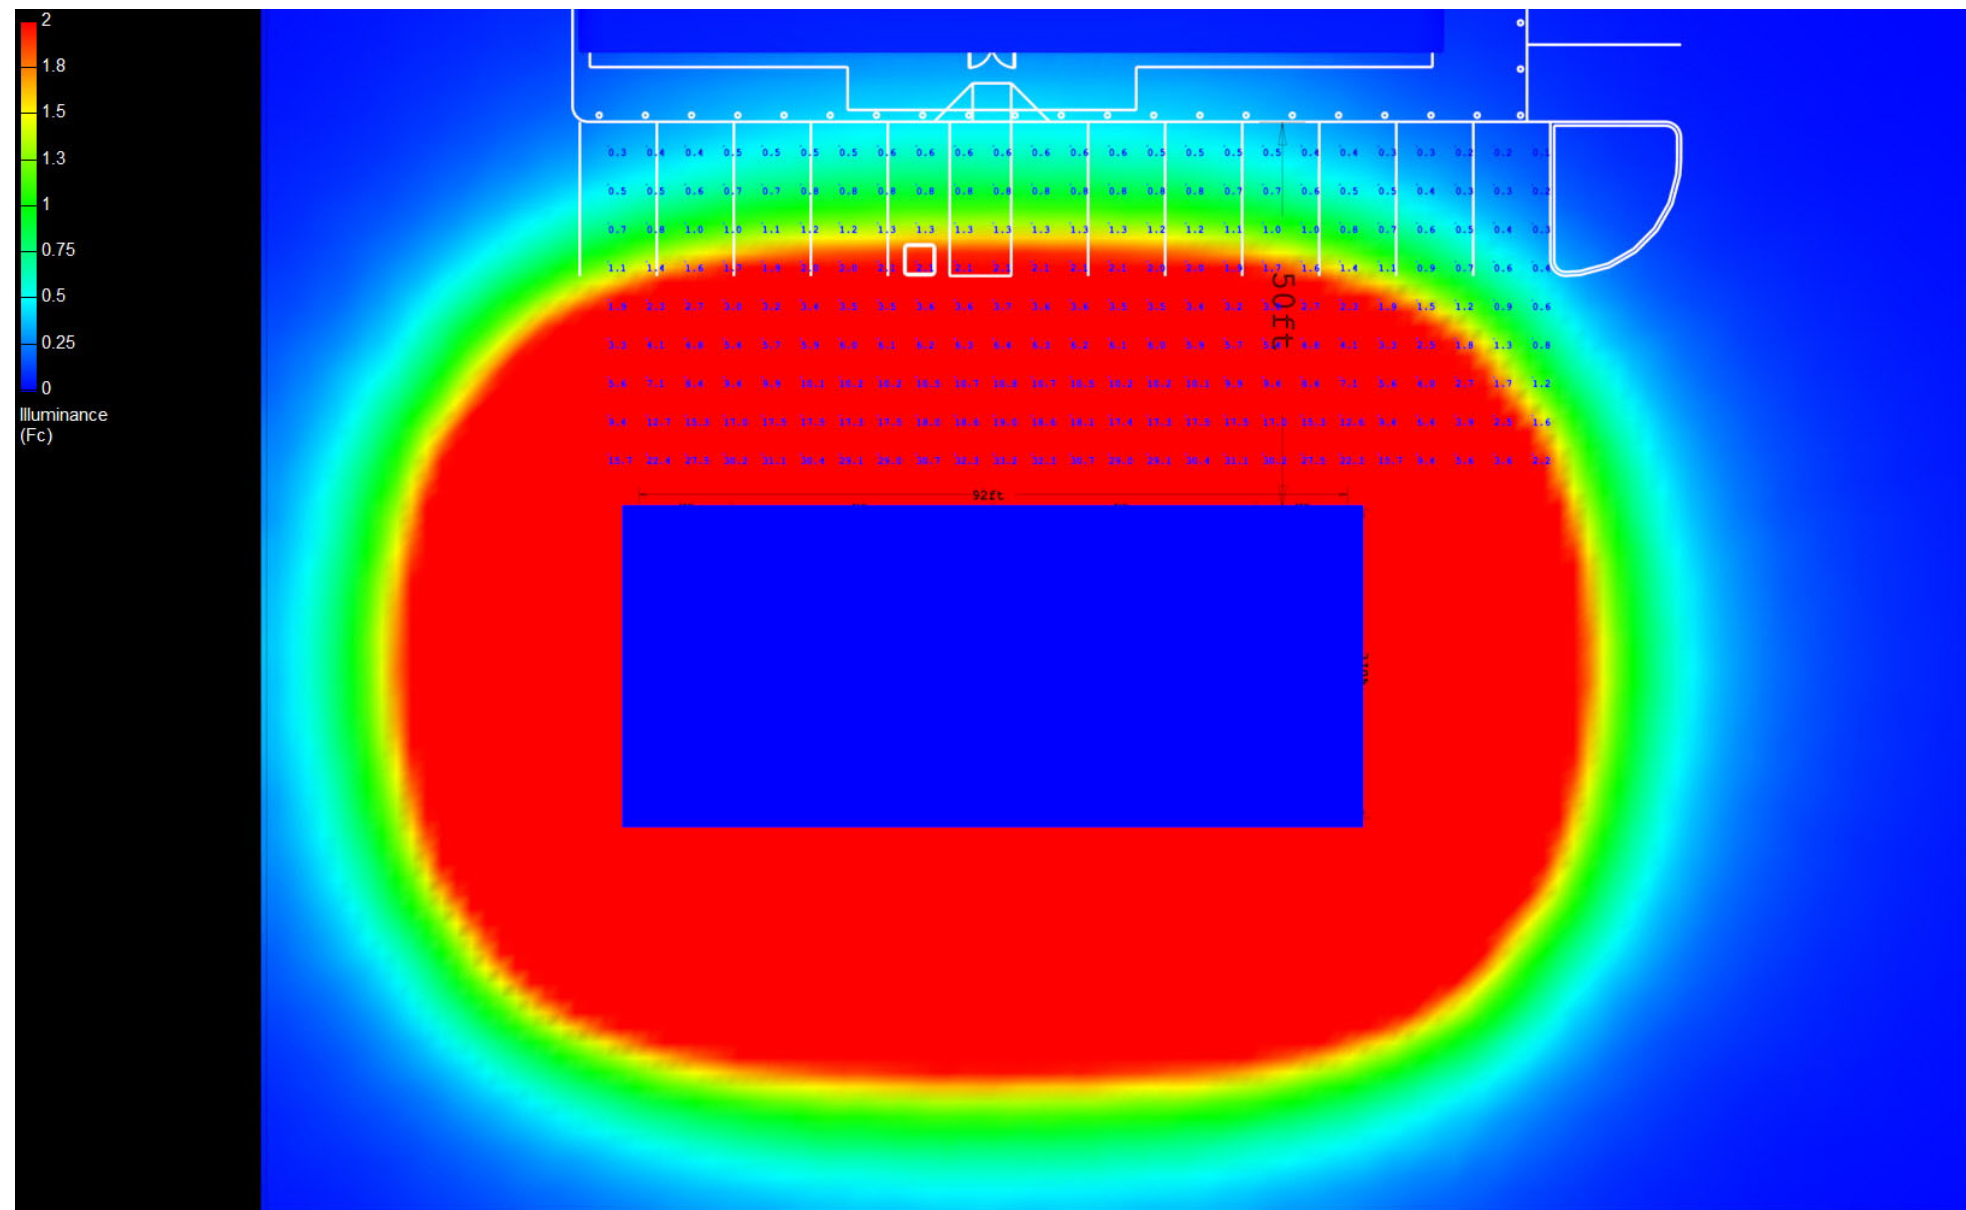

Canopy Style: 3 x 3 Stacked

Canopy Size: 40' x 92'

Initial Levels at grade and vertically on pumps.

(18) SCV-LED-23L-SC-50

Fixture Lumens: 23,284

Fixture Watts: 155

Lumens/Watt: 150

Mounting Height: 15'

Calculation Summary

Canopy Average: 66.76

Pump Average Inner: 42.25

Pump Average Outer: 28.21

Transition Average: 6.46

Total Watts: 2790

Watts/sq.ft.: 0.76

Lumens/sq.ft. : 113.9

