

Canopy Style: 3 x 3 Stacked

Canopy Size: 40' x 92'

Initial Levels at grade and vertically on pumps.

(12) SCV-LED-23L-SC-50


Fixture Lumens: 23,284
Fixture Watts: 155
Lumens/Watt: 150
Mounting Height: 15'

(6) SCV-LED-23L-SCFT-50

Fixture Lumens: 23,101
Fixture Watts: 188
Lumens/Watt: 123
Mounting Height: 15'

Calculation Summary

Canopy Average: 32.02
Pump Average Inner: 40.62
Pump Average Outer: 28.07
Transition Average: 9.71
Total Watts: 2988
Watts/sq.ft.: 0.81
Lumens/sq.ft. : 113.6

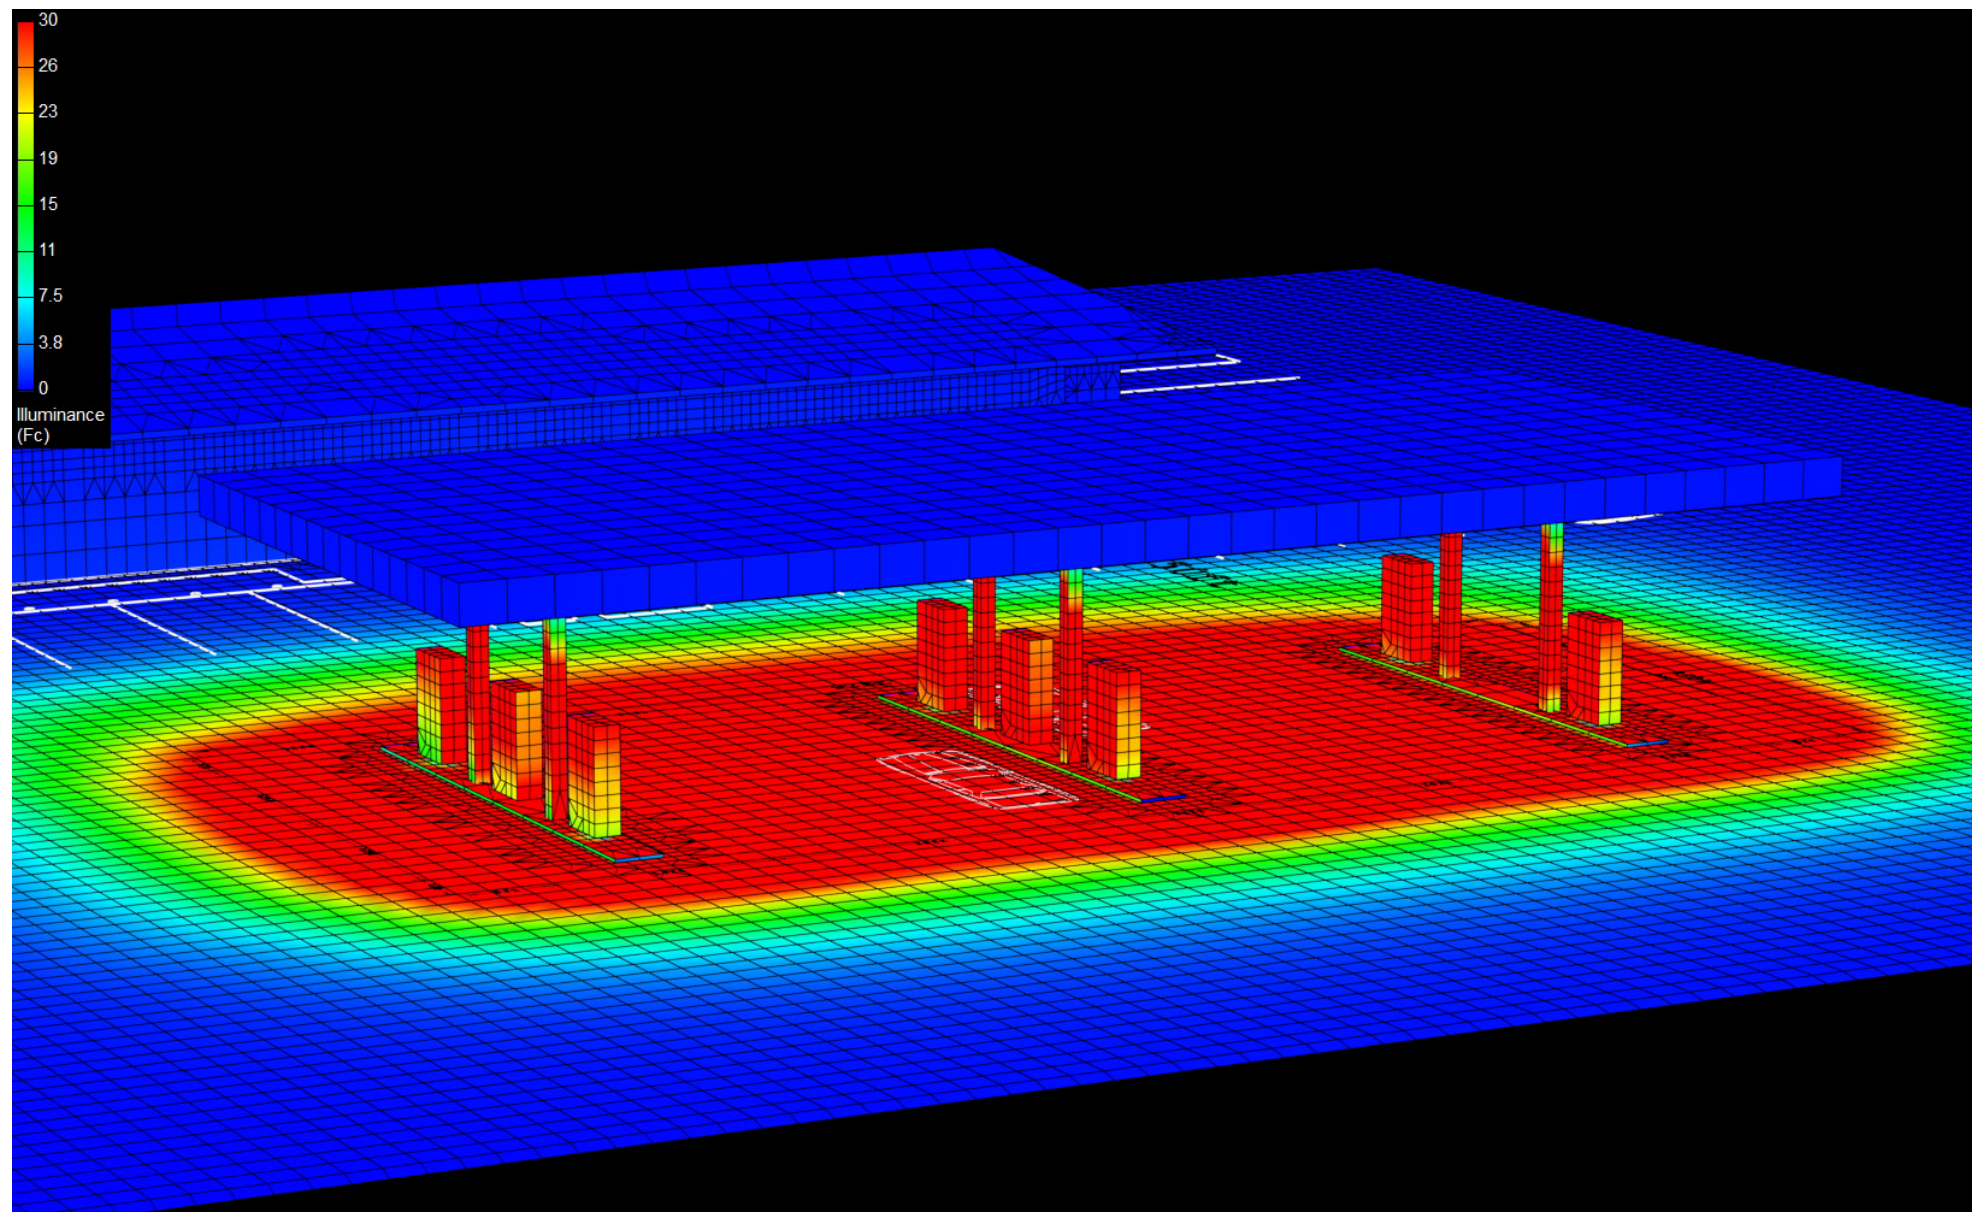

Canopy Style: 3 x 3 Stacked

Canopy Size: 40' x 92'

Initial Levels at grade and vertically on pumps.

(12) SCV-LED-23L-SC-50


Fixture Lumens: 23,284
Fixture Watts: 155
Lumens/Watt: 150
Mounting Height: 15'

(6) SCV-LED-23L-SCFT-50

Fixture Lumens: 23,101
Fixture Watts: 188
Lumens/Watt: 123
Mounting Height: 15'

Calculation Summary

Canopy Average: 32.02
Pump Average Inner: 40.62
Pump Average Outer: 28.07
Transition Average: 9.71
Total Watts: 2988
Watts/sq.ft.: 0.81
Lumens/sq.ft. : 113.6

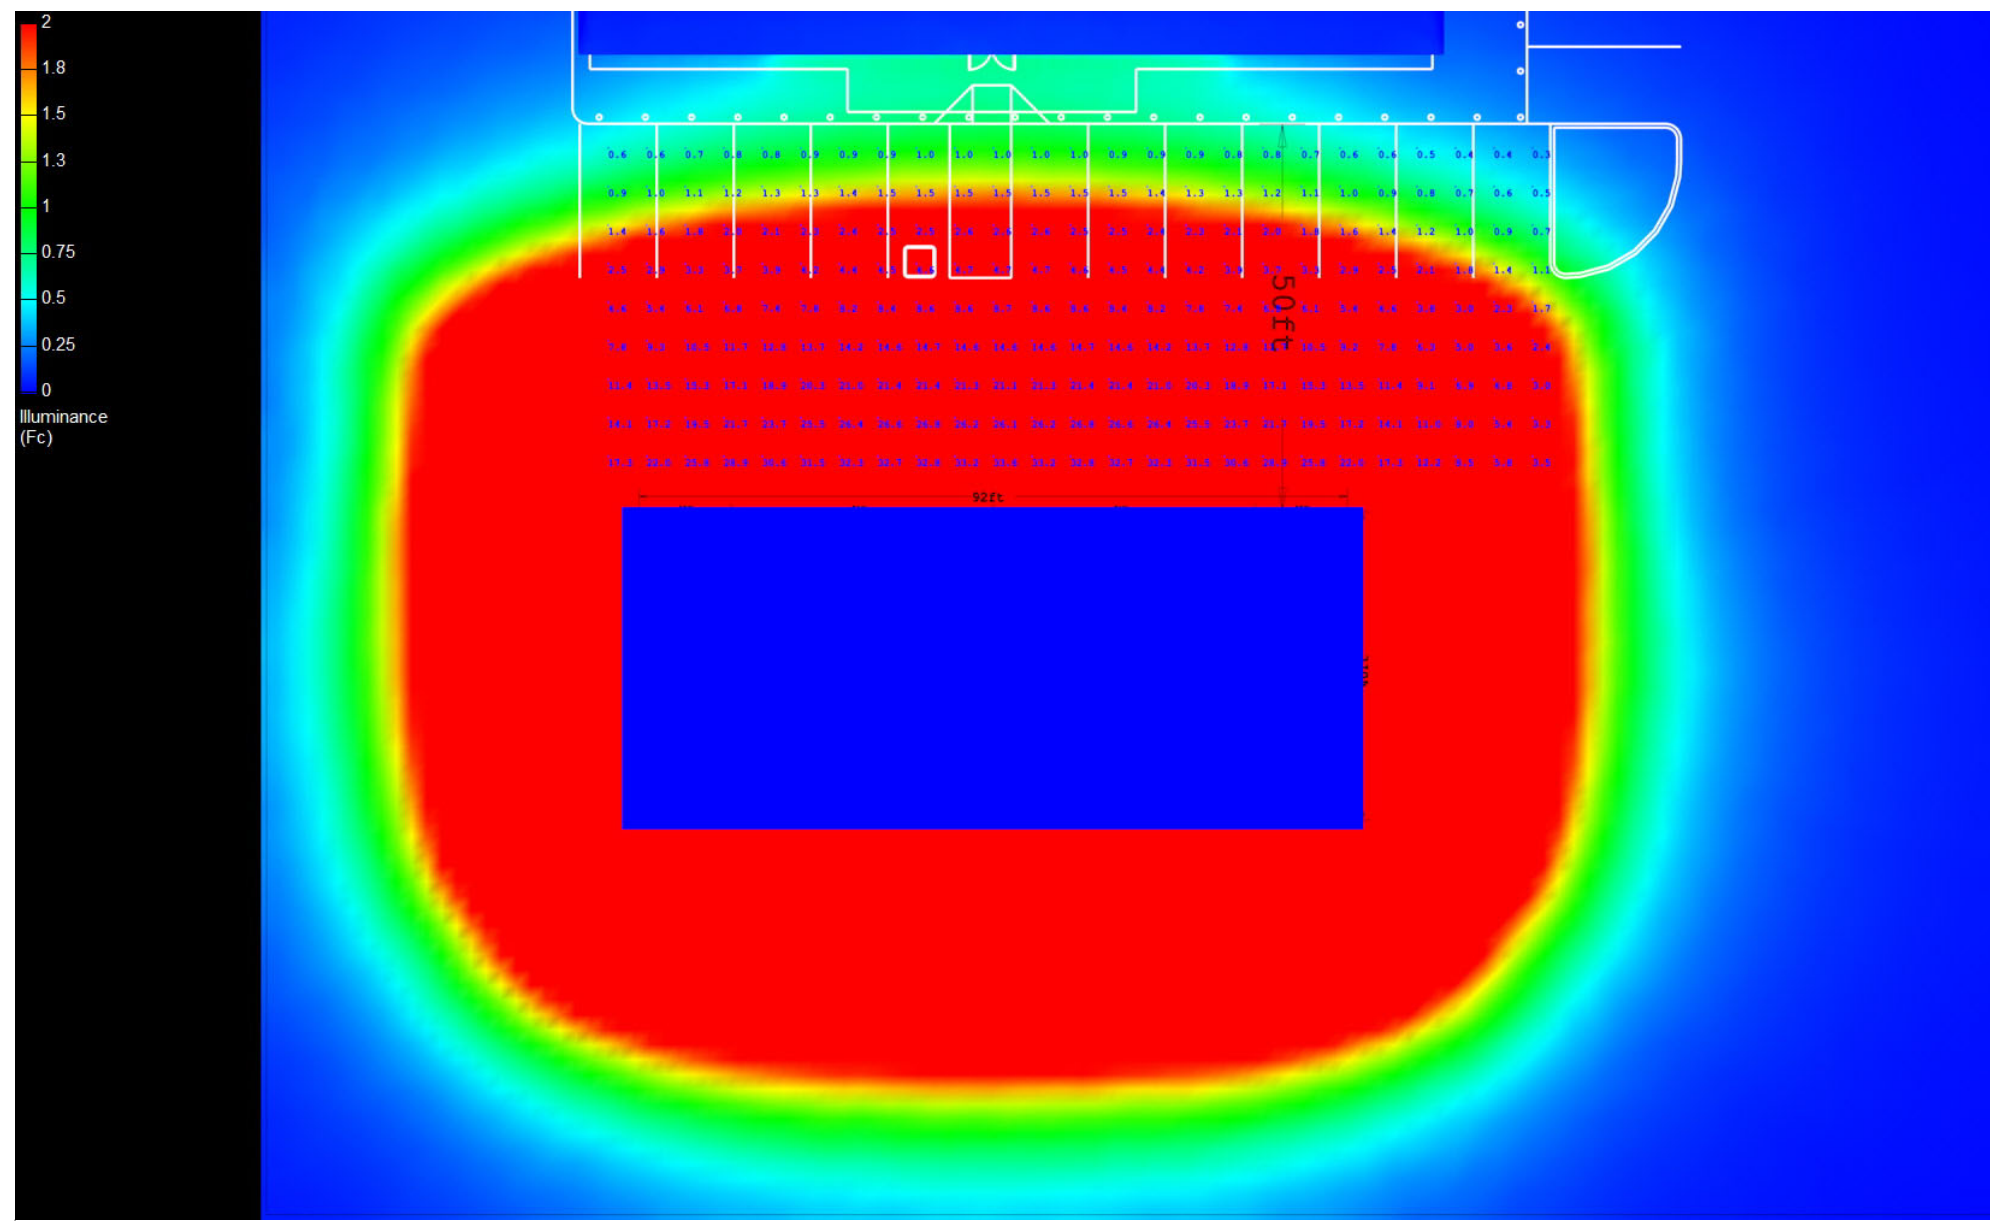

Canopy Style: 3 x 3 Stacked

Canopy Size: 40' x 92'

Initial Levels at grade and vertically on pumps.

(12) SCV-LED-23L-SC-50

Fixture Lumens: 23,284
Fixture Watts: 155
Lumens/Watt: 150
Mounting Height: 15'

(6) SCV-LED-23L-SCFT-50

Fixture Lumens: 23,101
Fixture Watts: 188
Lumens/Watt: 123
Mounting Height: 15'

Calculation Summary

Canopy Average: 32.02
Pump Average Inner: 40.62
Pump Average Outer: 28.07
Transition Average: 9.71
Total Watts: 2988
Watts/sq.ft.: 0.81
Lumens/sq.ft. : 113.6

