

Canopy Style: 3 x 3 Stacked

Canopy Size: 40' x 92'

Initial Levels at grade and vertically on pumps.

(12) SCV-LED-23L-SC-50

Fixture Lumens: 23,284

Fixture Watts: 155

Lumens/Watt: 150

Mounting Height: 15'

Calculation Summary

Canopy Average: 43.91

Pump Average Inner: 20.15


Pump Average Outer: 27.64

Transition Average: 4.24

Total Watts: 1860

Watts/sq.ft.: 0.51

Lumens/sq.ft. : 75.9

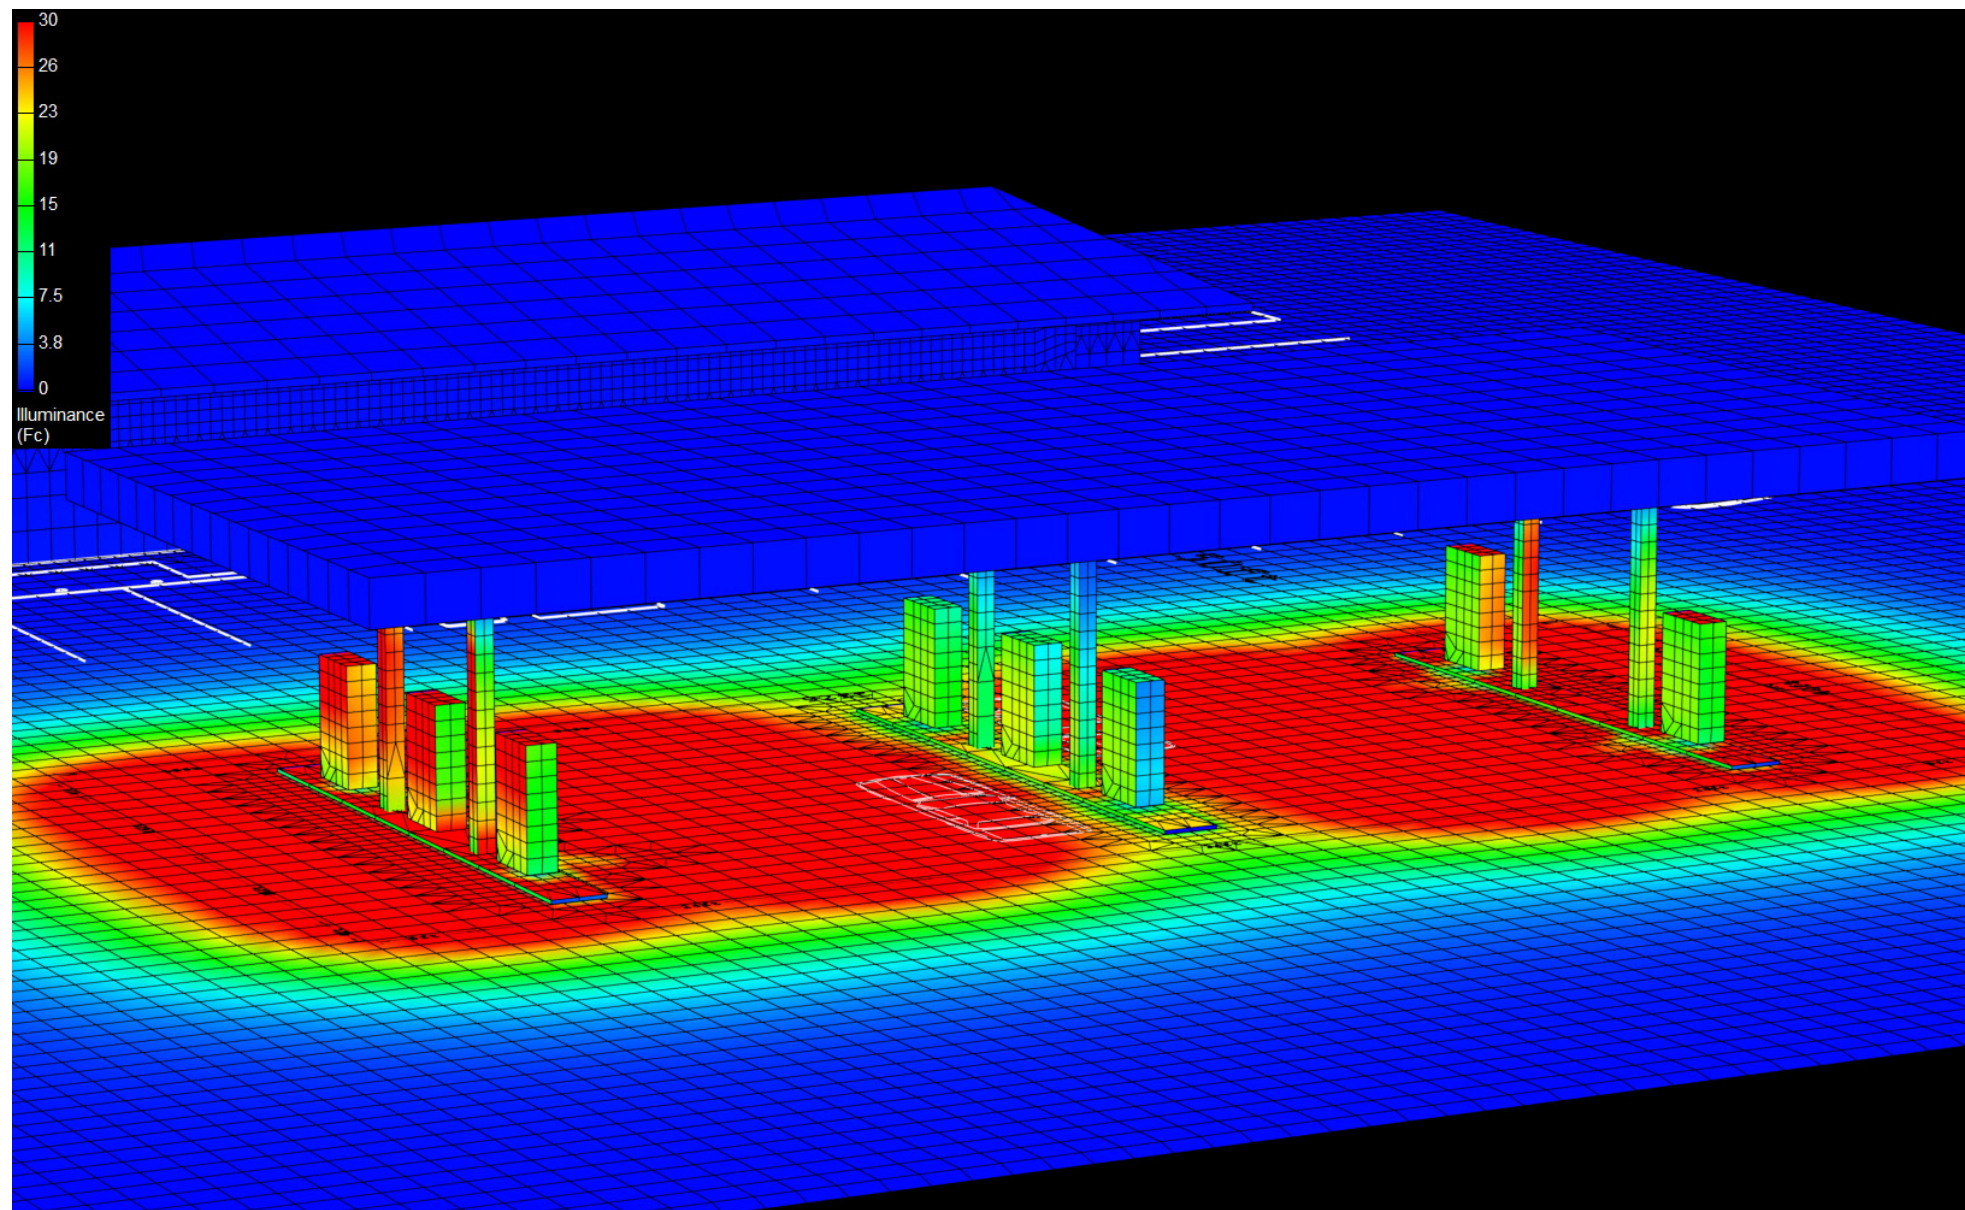

Canopy Style: 3 x 3 Stacked

Canopy Size: 40' x 92'

Initial Levels at grade and vertically on pumps.

(12) SCV-LED-23L-SC-50

Fixture Lumens: 23,284

Fixture Watts: 155

Lumens/Watt: 150

Mounting Height: 15'

Calculation Summary

Canopy Average: 43.91

Pump Average Inner: 20.15


Pump Average Outer: 27.64

Transition Average: 4.24

Total Watts: 1860

Watts/sq.ft.: 0.51

Lumens/sq.ft. : 75.9

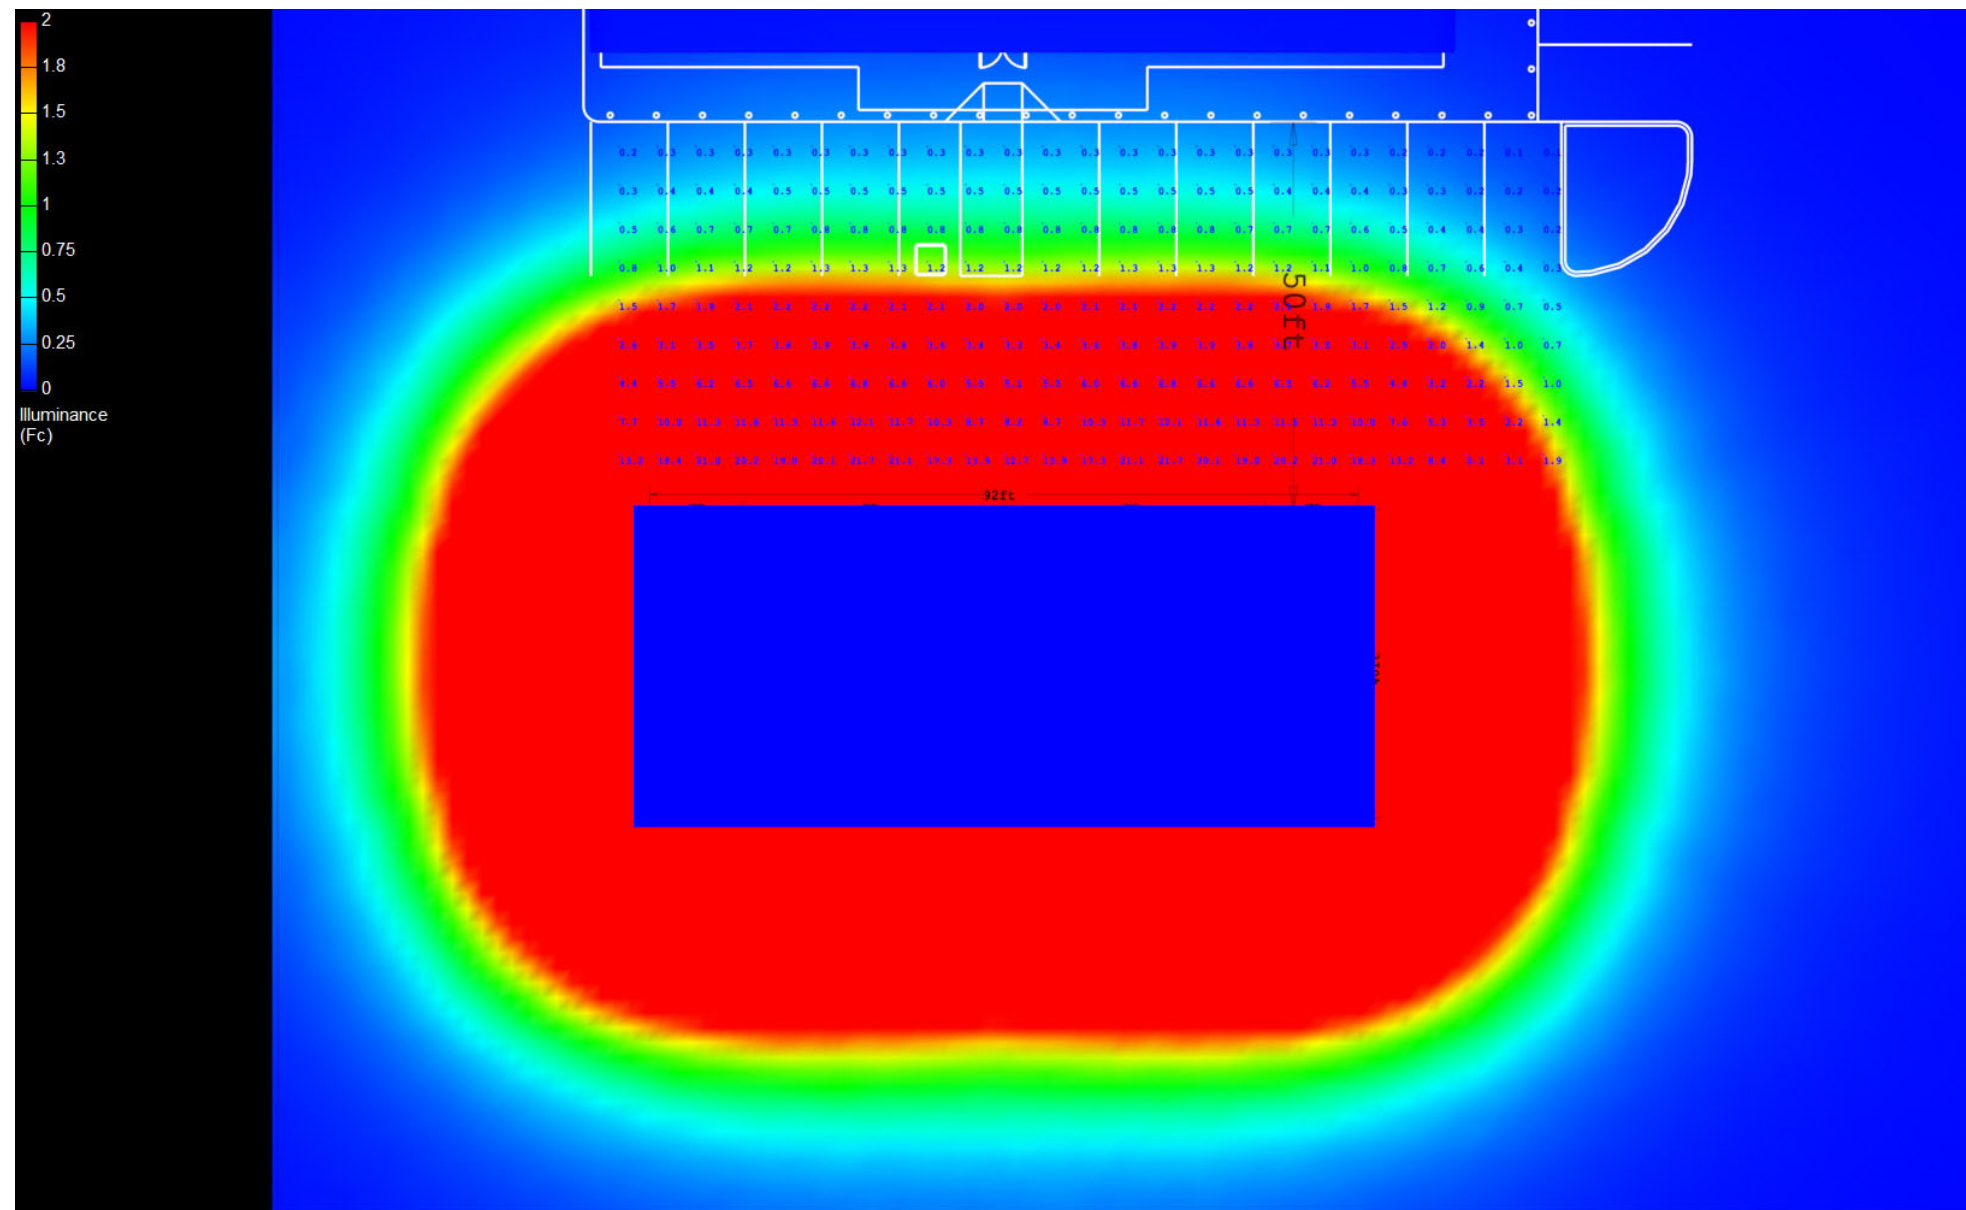

Canopy Style: 3 x 3 Stacked

Canopy Size: 40' x 92'

Initial Levels at grade and vertically on pumps.

(12) SCV-LED-23L-SC-50

Fixture Lumens: 23,284

Fixture Watts: 155

Lumens/Watt: 150

Mounting Height: 15'

Calculation Summary

Canopy Average: 43.91

Pump Average Inner: 20.15

Pump Average Outer: 27.64

Transition Average: 4.24

Total Watts: 1860

Watts/sq.ft.: 0.51

Lumens/sq.ft. : 75.9

