

# Canopy Style: 4x1 Inline

Canopy Size: 24' x 99'

Initial Levels at grade and vertically on pumps.

## (8) SCV-LED-13L-SC-50

Fixture Lumens: 13,444

Fixture Watts: 90

Lumens/Watt: 149

Mounting Height: 15'

## (8) SCV-LED-23L-SCFT-50

Fixture Lumens: 23,101

Fixture Watts: 188

Lumens/Watt: 123

Mounting Height: 15'

## Calculation Summary

Canopy Average: 54.28

Pump Average Inner: 32.41


Pump Average Outer: 19.94

Transition Average: 11.56

Total Watts: 2224

Watts/sq.ft.: 0.94

Lumens/sq.ft. : 123

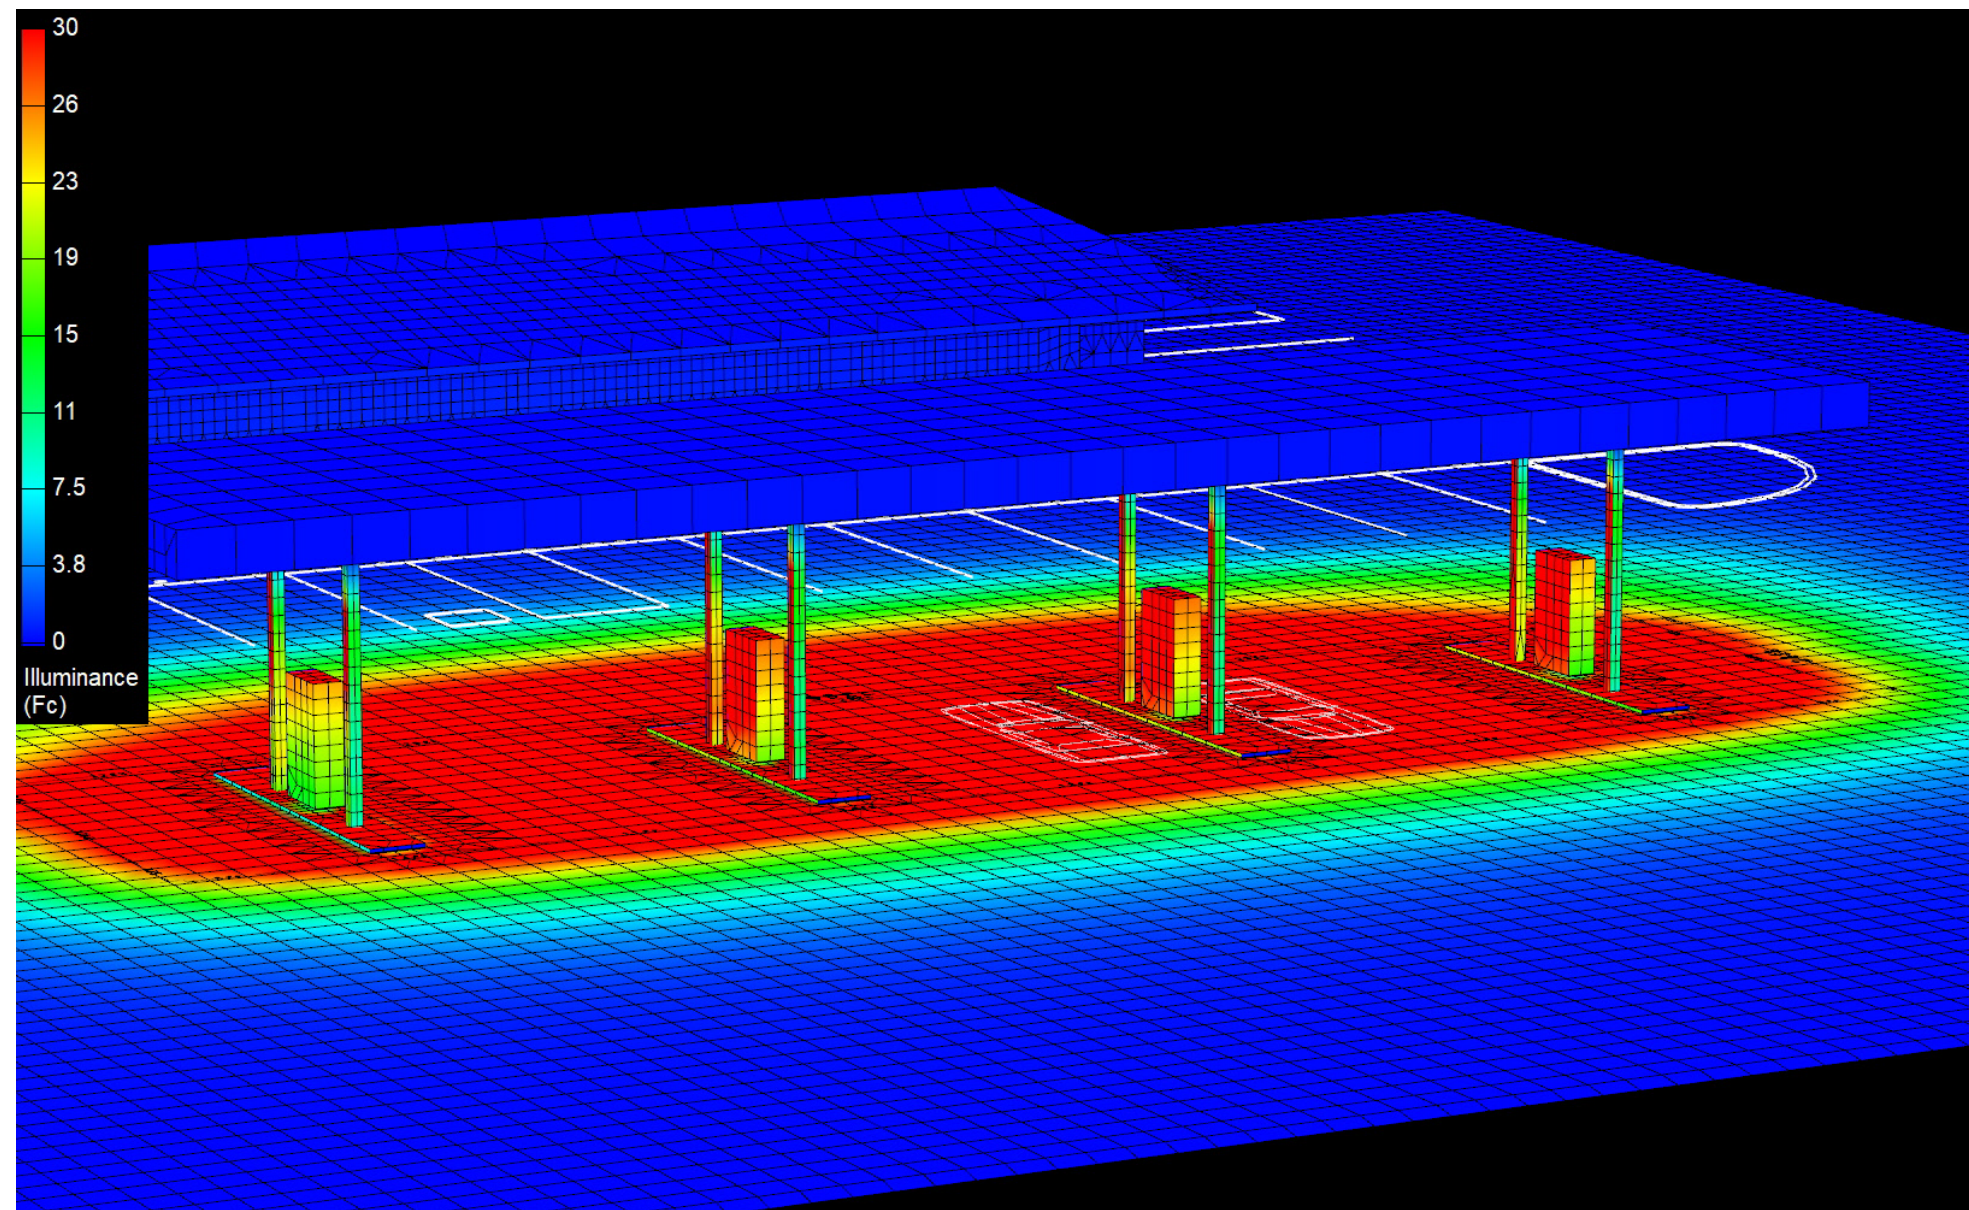

# Canopy Style: 4x1 Inline

Canopy Size: 24' x 99'

Initial Levels at grade and vertically on pumps.

## (8) SCV-LED-13L-SC-50

Fixture Lumens: 13,444

Fixture Watts: 90

Lumens/Watt: 149

Mounting Height: 15'

## (8) SCV-LED-23L-SCFT-50

Fixture Lumens: 23,101

Fixture Watts: 188

Lumens/Watt: 123

Mounting Height: 15'

## Calculation Summary

Canopy Average: 54.28

Pump Average Inner: 32.41


Pump Average Outer: 19.94

Transition Average: 11.56

Total Watts: 2224

Watts/sq.ft.: 0.94

Lumens/sq.ft. : 123

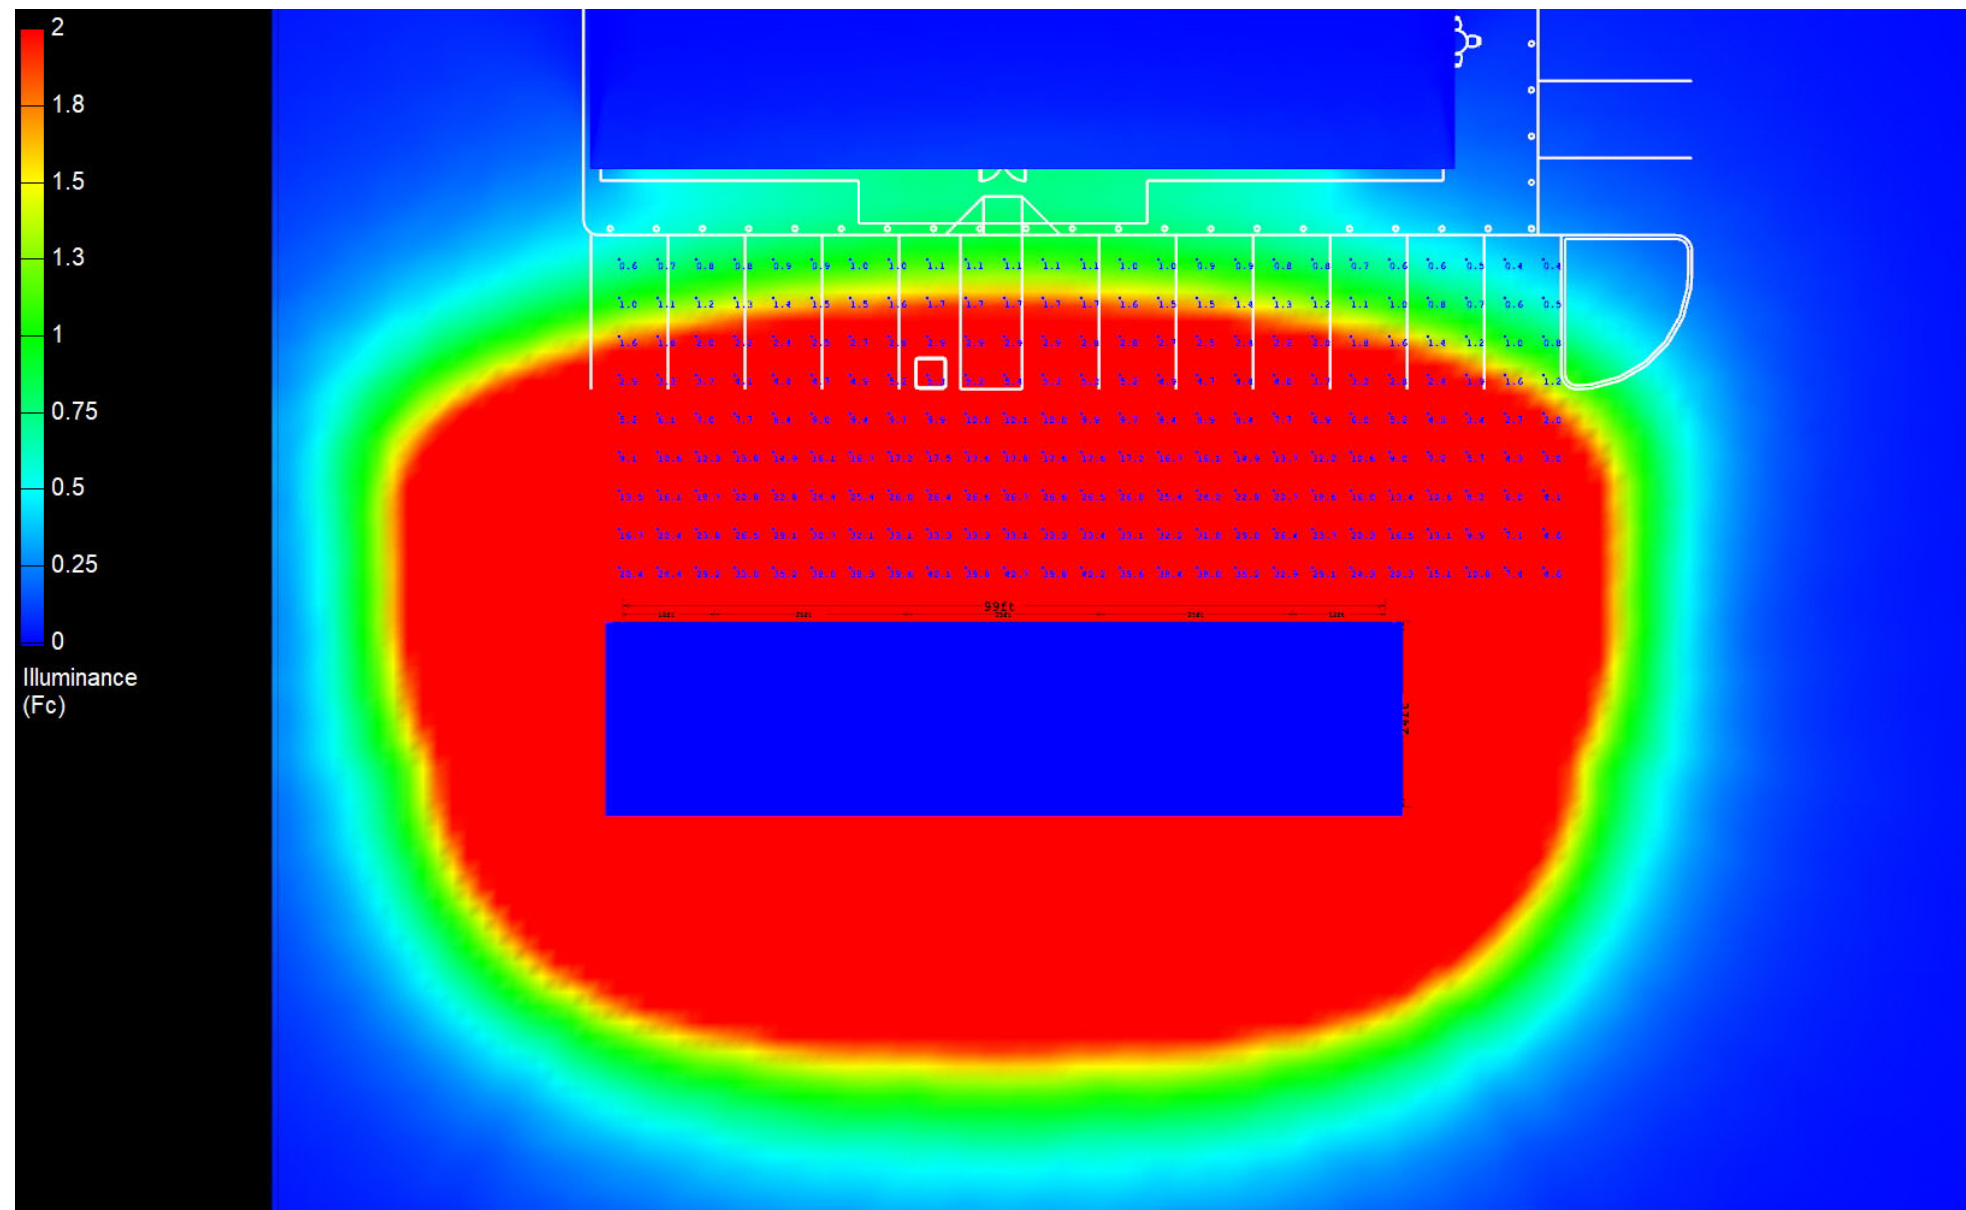

# Canopy Style: 4x1 Inline

Canopy Size: 24' x 99'

Initial Levels at grade and vertically on pumps.

## (8) SCV-LED-13L-SC-50

Fixture Lumens: 13,444

Fixture Watts: 90

Lumens/Watt: 149

Mounting Height: 15'

## (8) SCV-LED-23L-SCFT-50

Fixture Lumens: 23,101

Fixture Watts: 188

Lumens/Watt: 123

Mounting Height: 15'

## Calculation Summary

Canopy Average: 54.28

Pump Average Inner: 32.41

Pump Average Outer: 19.94

Transition Average: 11.56

Total Watts: 2224

Watts/sq.ft.: 0.94

Lumens/sq.ft. : 123

